



2 BR TYPE A (79 UNITS)
1,195 SF

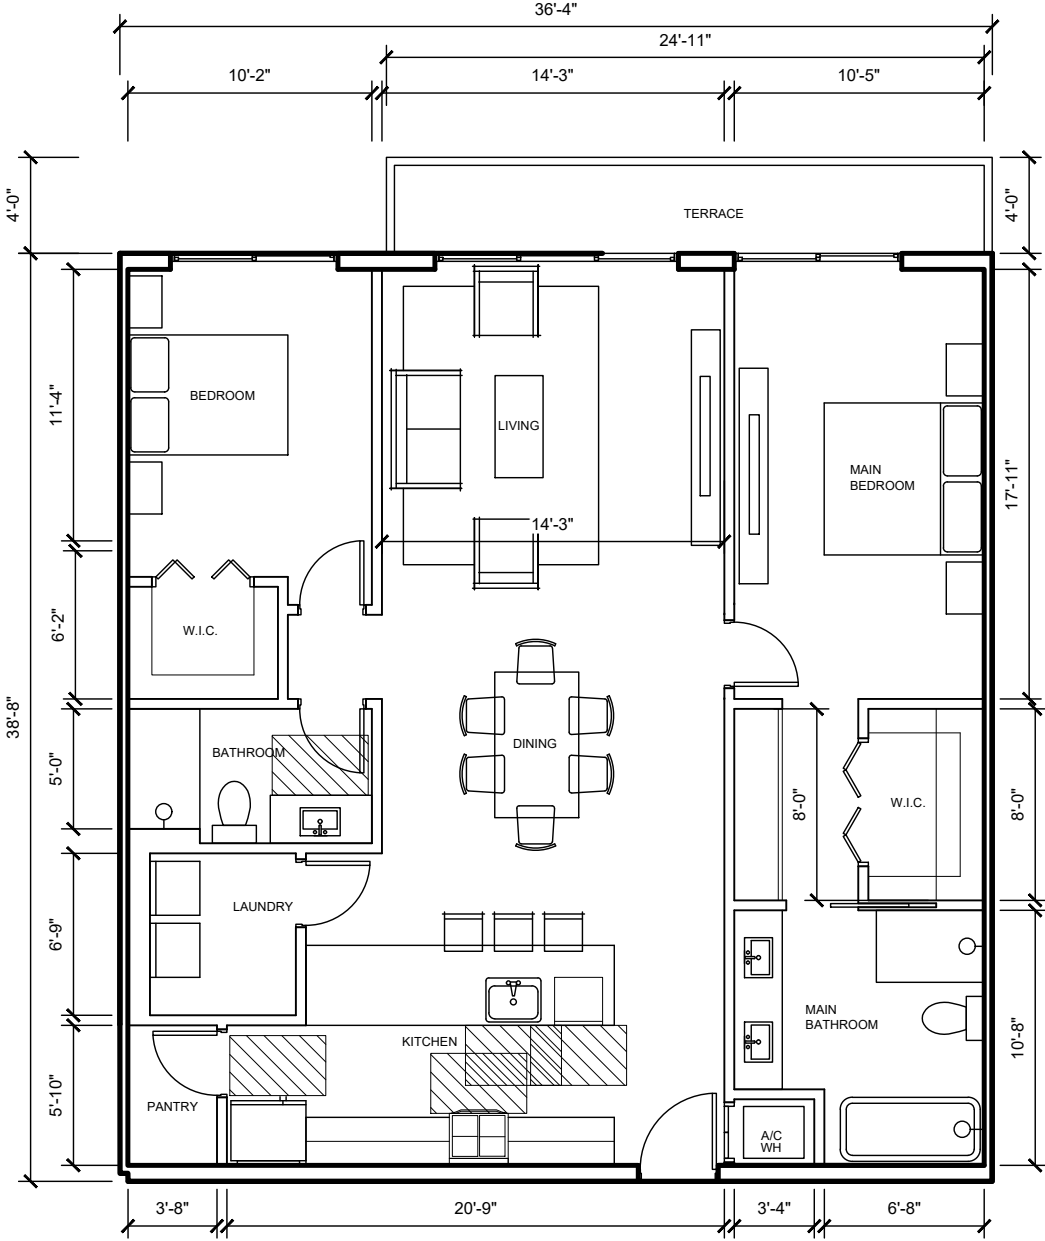


2 BR TYPE B (8 UNITS)
1,394 SF




2 BR TYPE F (6 UNITS)
1,193 SF

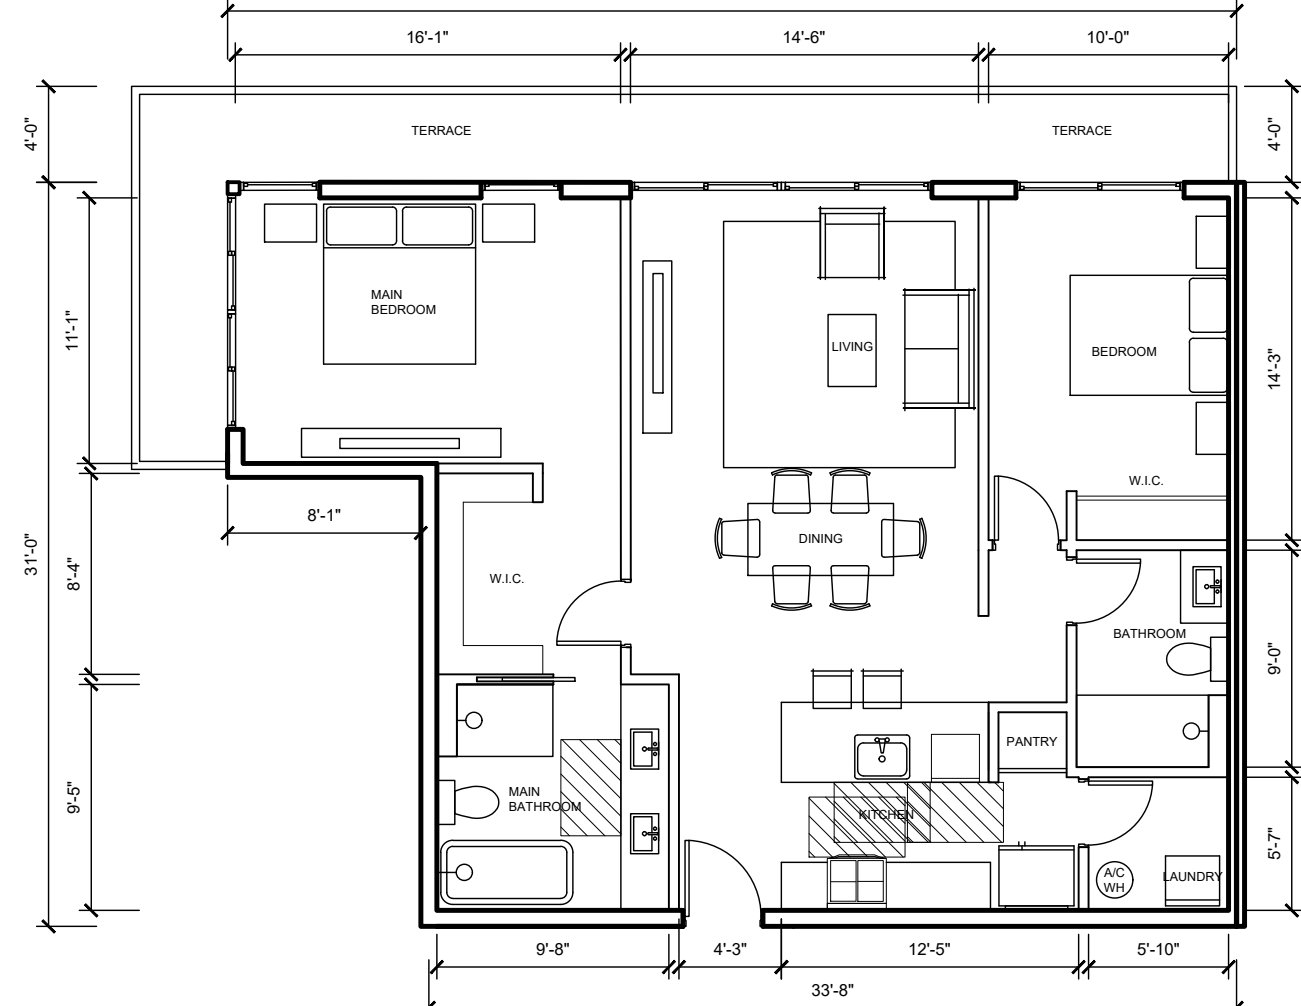


2 BR TYPE G (6 UNITS)
1,204 SF

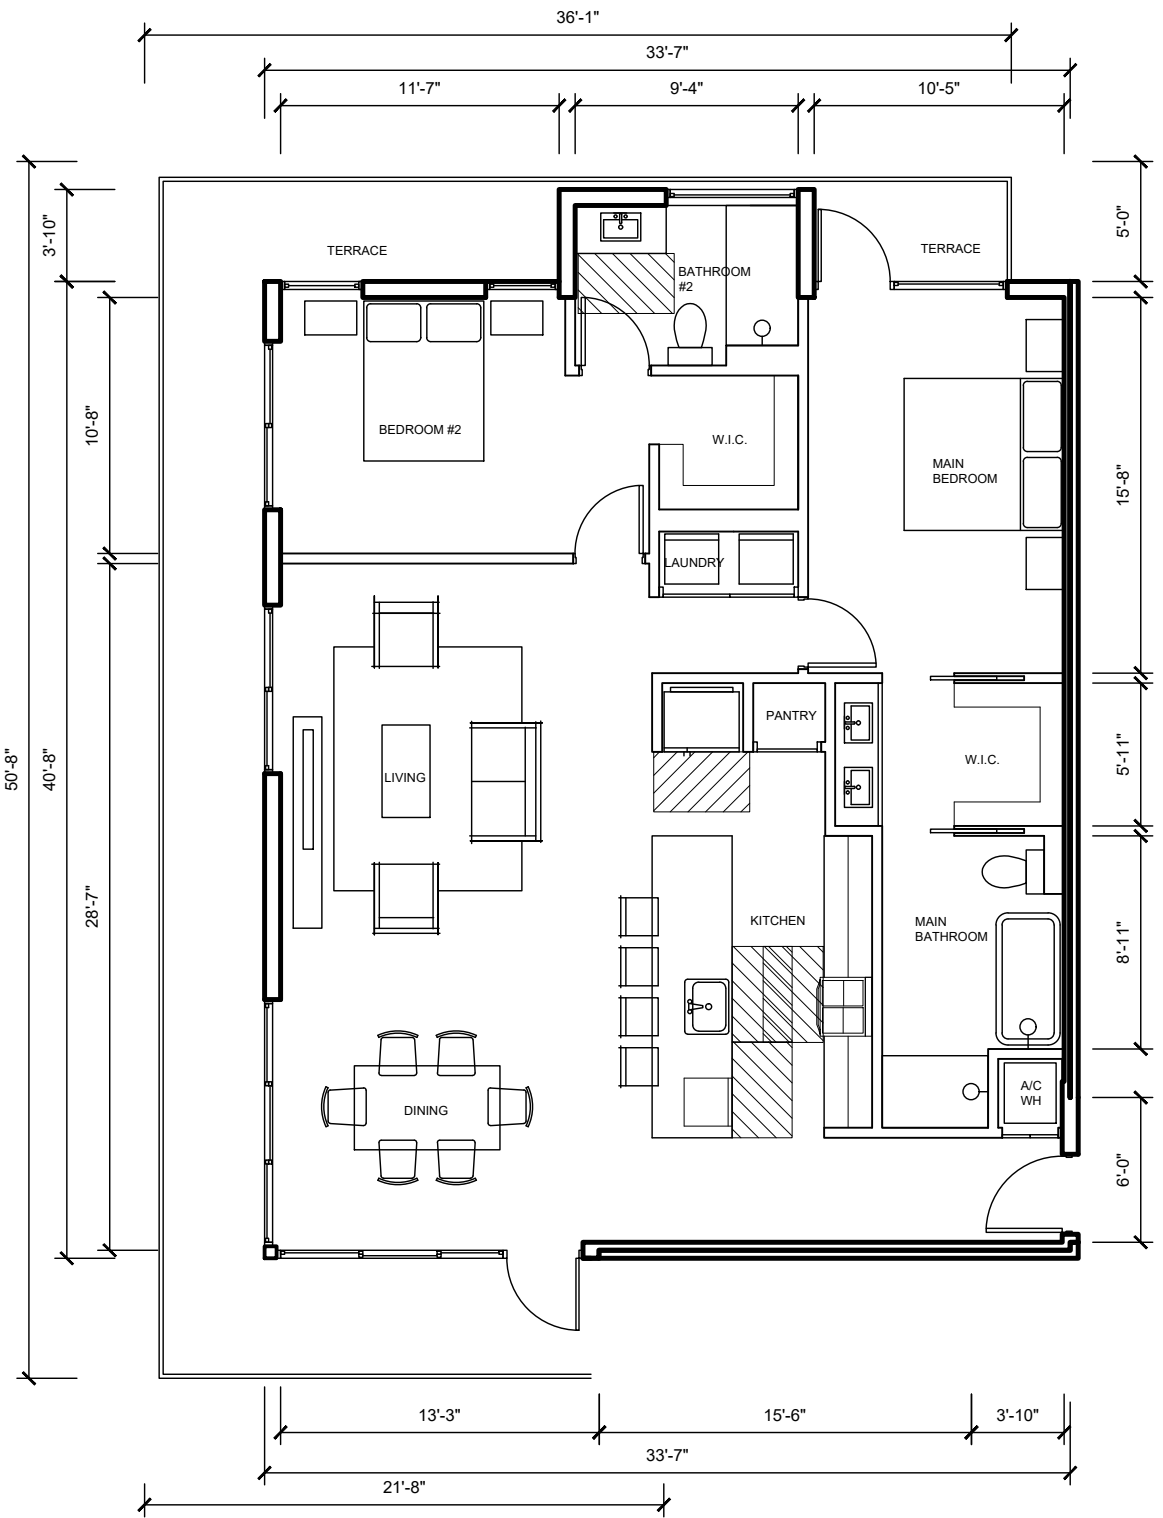


2 BR TYPE D (5 UNITS)
1,375 SF

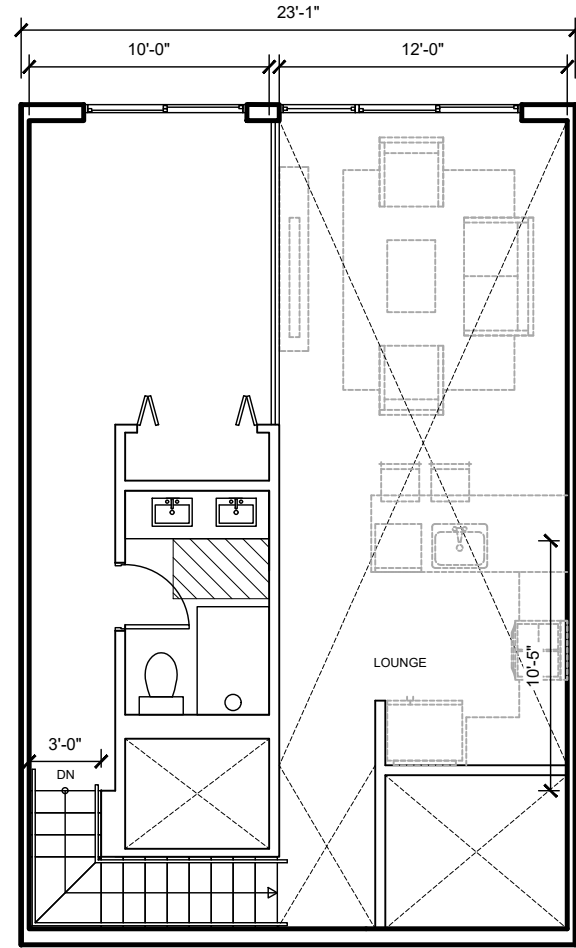


2 BR TYPE C - MEZZANINE (2 UNITS)
261 SF

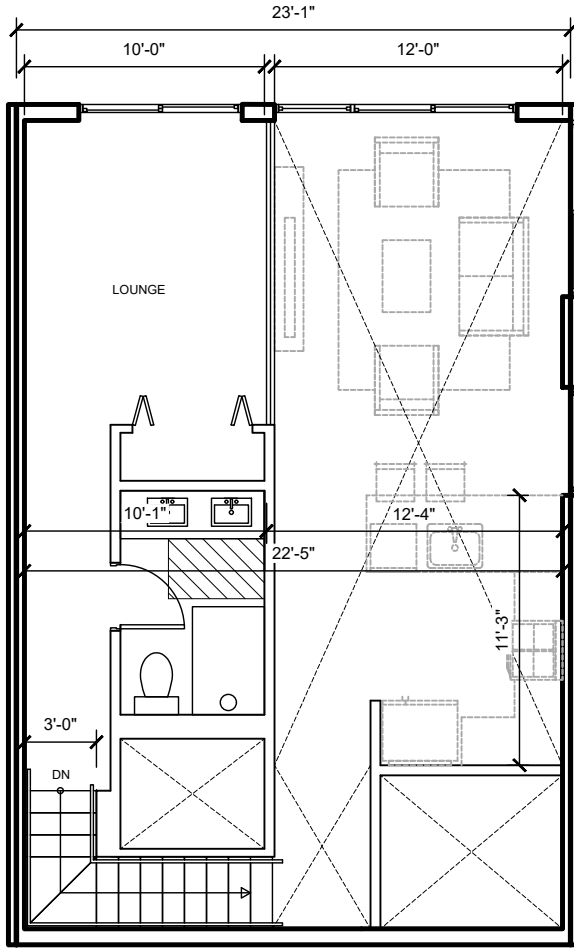


2 BR TYPE E - MEZZANINE (2 UNITS)
264 SF

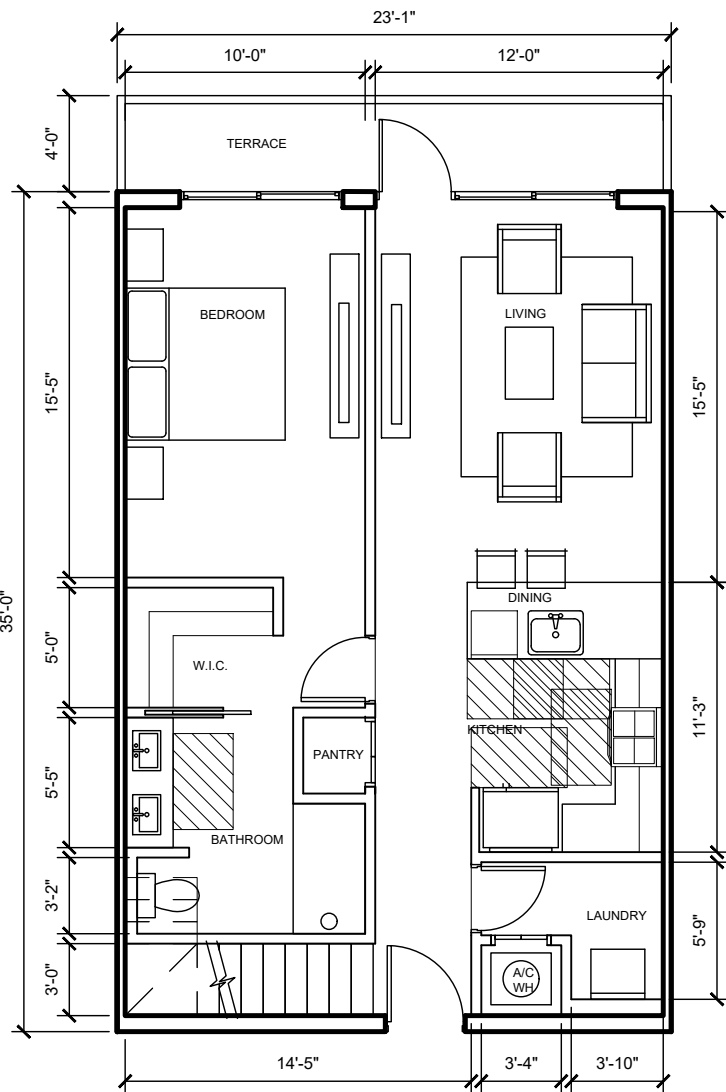


2 BR TYPE C (2 UNITS)
792 SF + 261 SF (MEZZANINE) = 1,053 SF

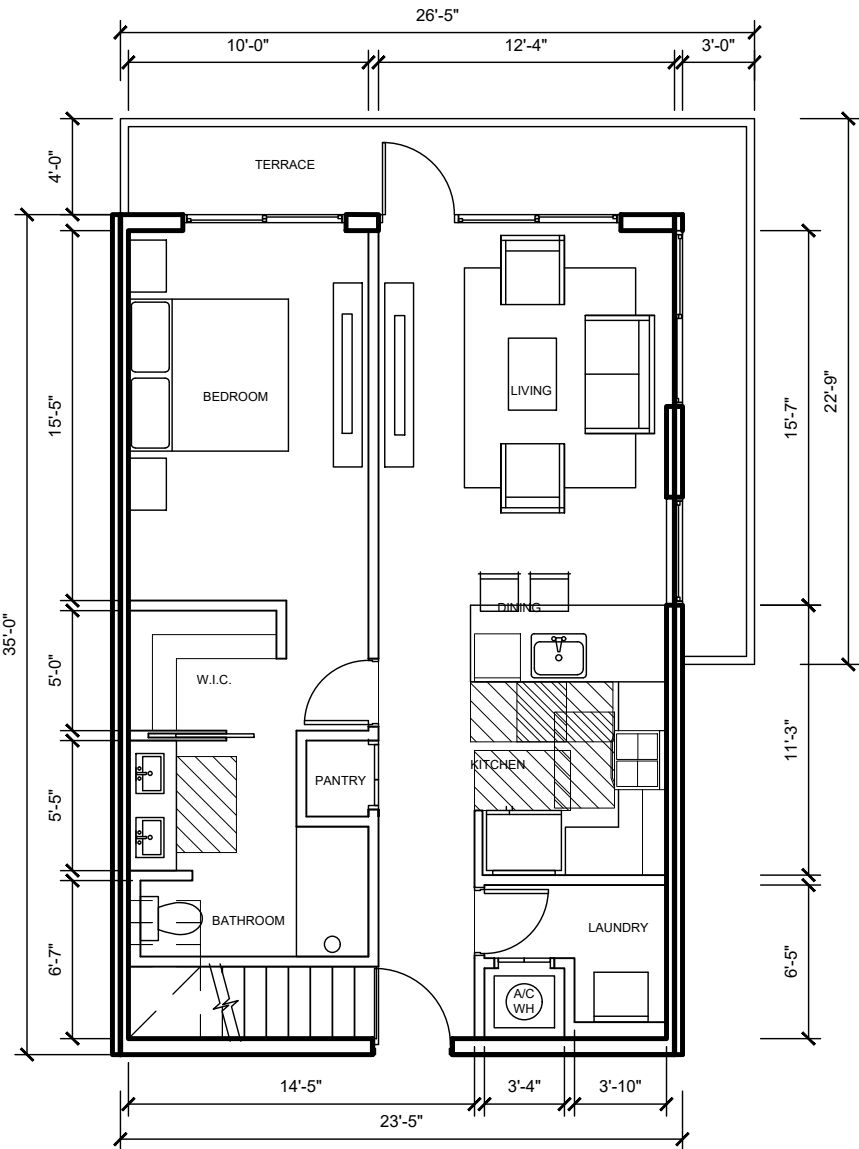


2 BR TYPE E (2 UNITS)
812 SF + 264 SF (MEZZANINE) = 1,076 SF

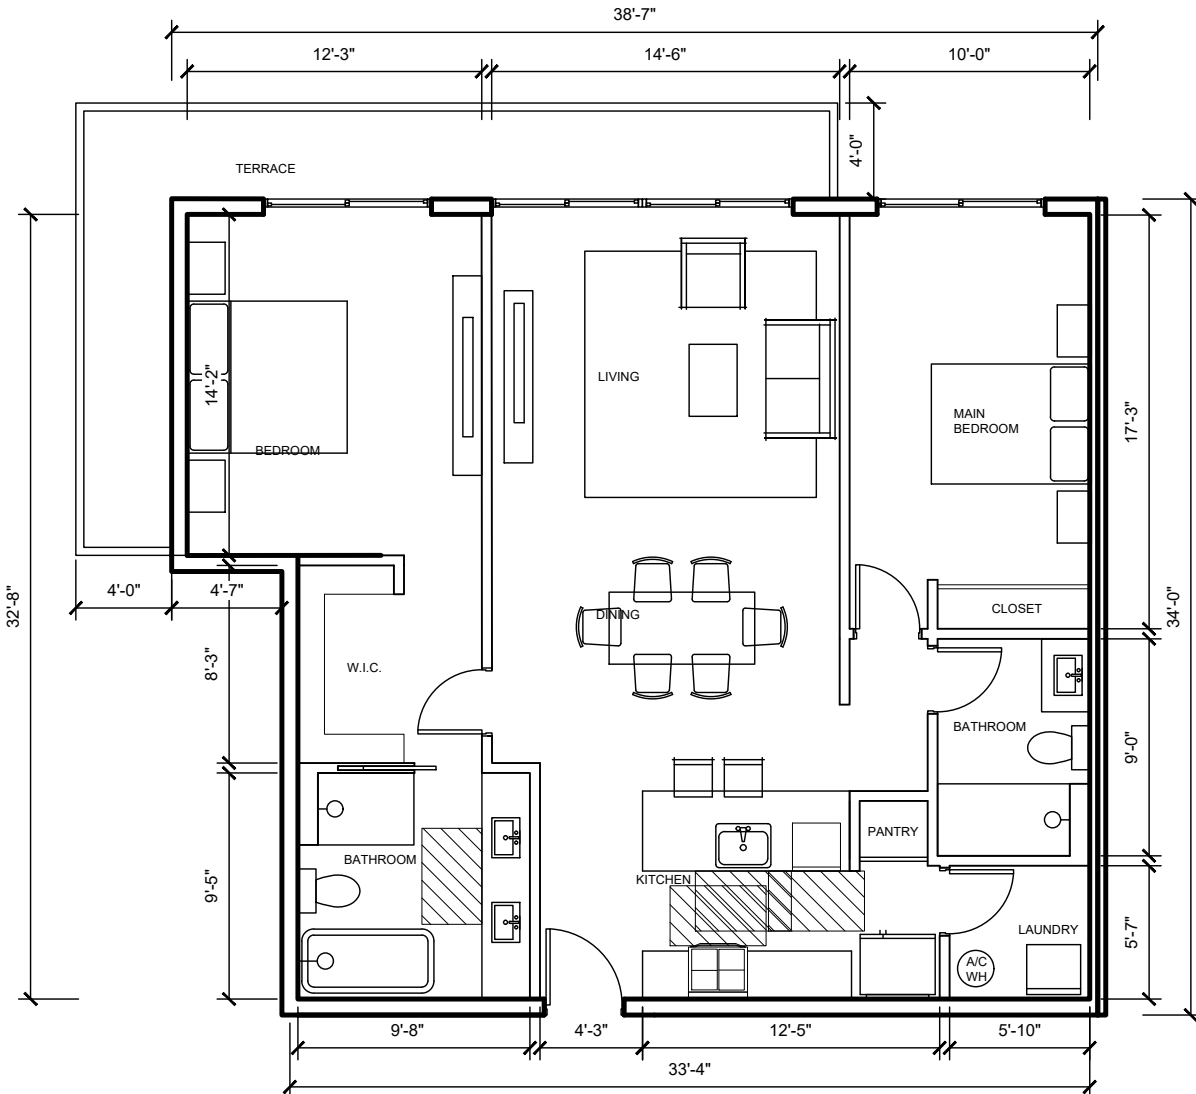

2 BR TYPE H (8 UNITS)
1,208 SF

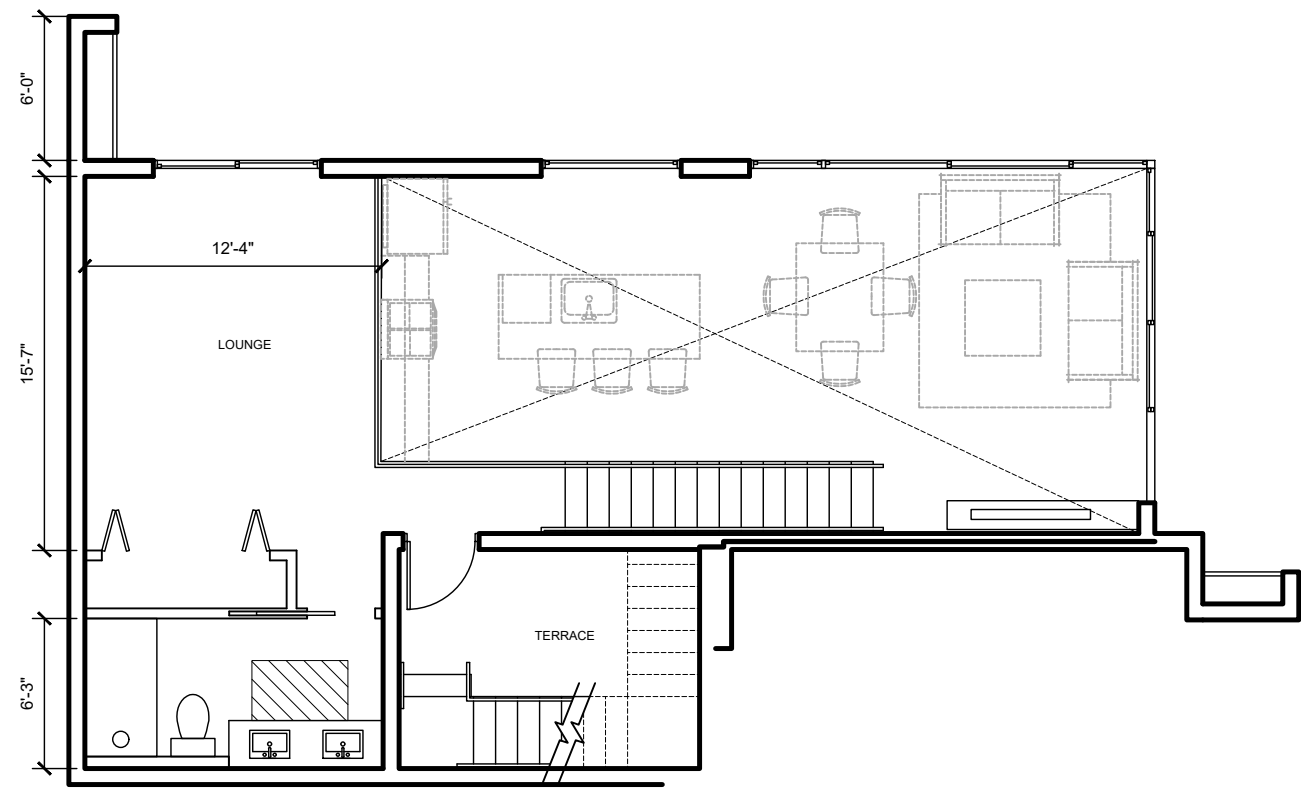

2 BR TYPE I - MEZZANINE (1 UNIT)
314 SF

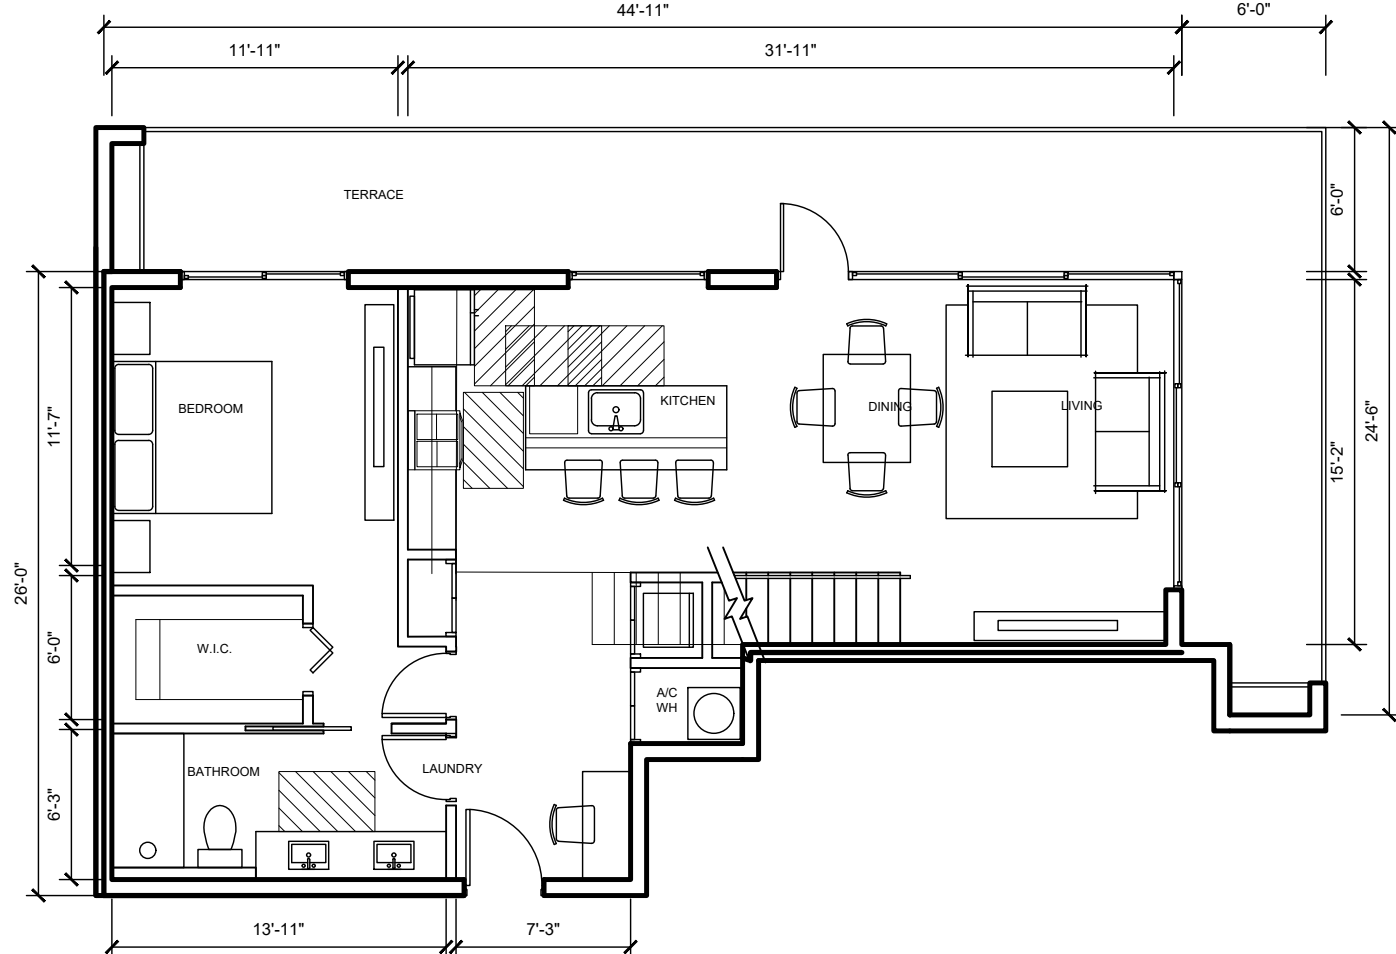

2 BR TYPE I (1 UNIT)
950 SF + 314 SH (MEZZANINE) = 1,264 SF