



- NOTES
1. THIS DETAIL IS SHOWN SCHEMATICALLY AND FOR DESIGN INTENT ONLY.
  2. LAYOUT SHALL BE SURVEYED IN THE FIELD BY THE CONTRACTOR AND APPROVED BY THE OWNERS REPRESENTATIVE
  3. PRECAST MANUFACTURER TO PROVIDE ALL ENGINEERING AND PERMITTING.

- PRECAST CAPS
- PRECAST CONCRETE PANEL WITH GRAY STUCCO FINISH  
SEE COLOR SAMPLE RIGHT
- COLUMNS SPACED 8' OC
- EXISTING GRADE
- FOOTER SIZE TO BE DETERMINED BY  
PRECAST ENGINEER

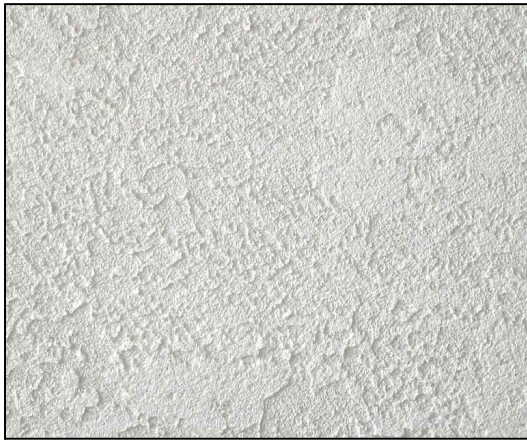

GRAY STUCCO COLOR SAMPLE

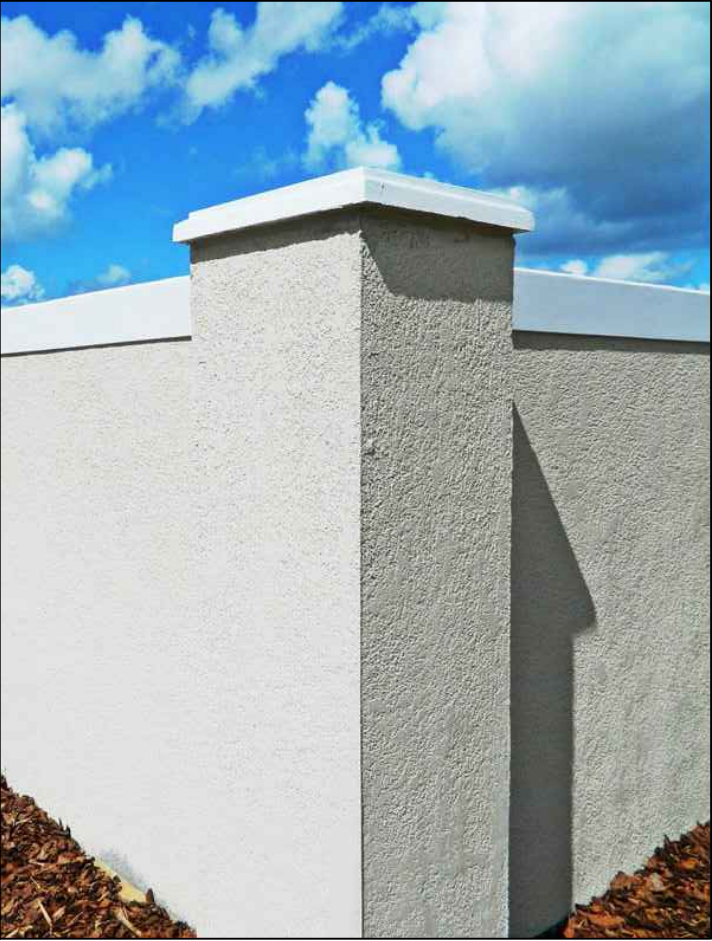


COLUMN SAMPLE

1

PRECAST POST AND PANEL CONCRETE WALL

SCALE: NTS

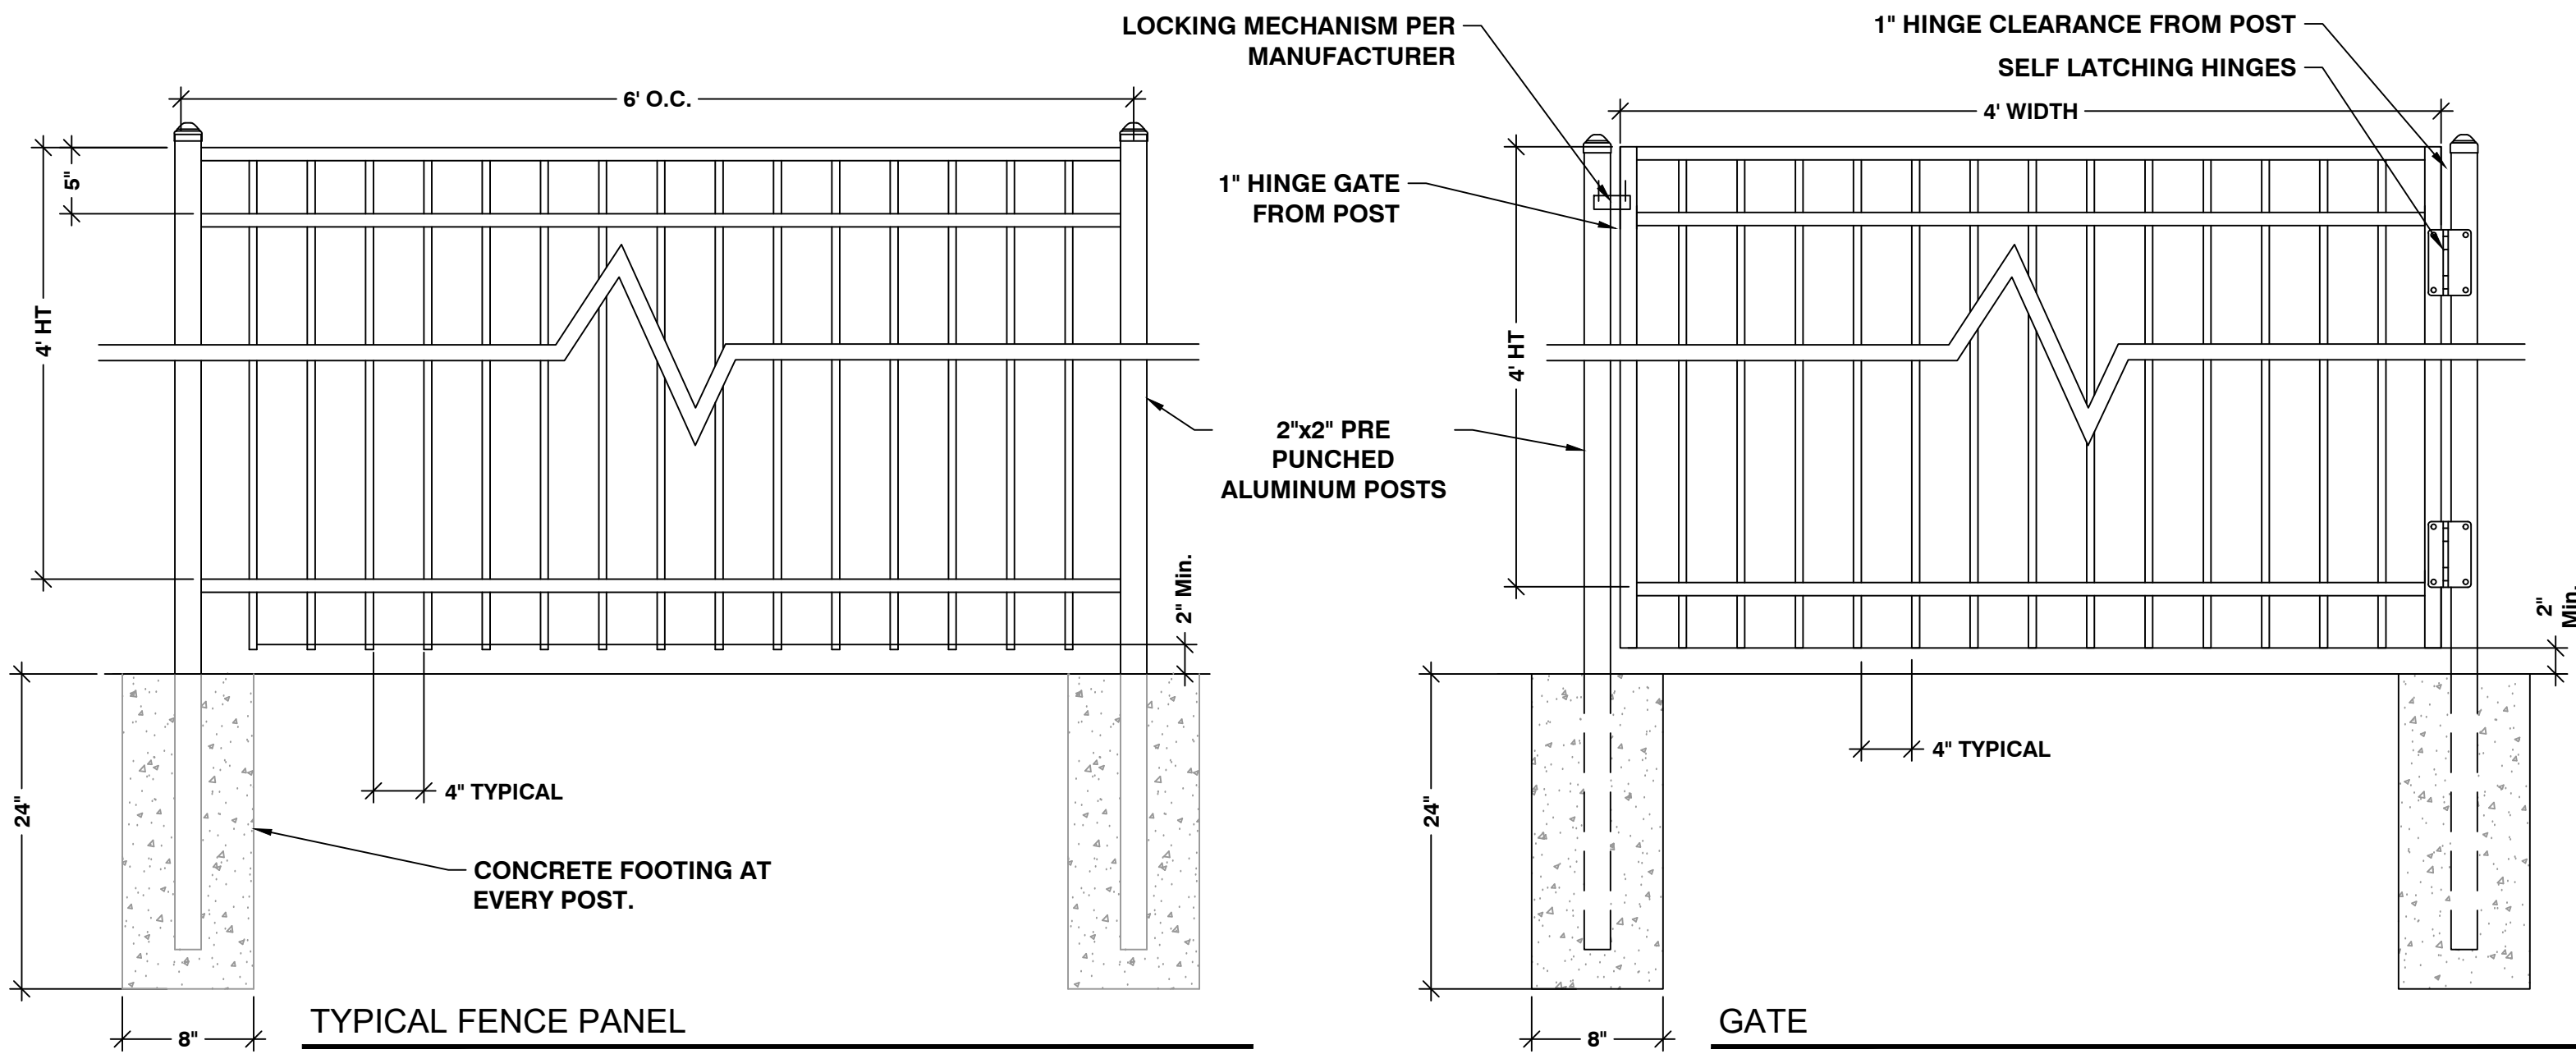

- ALUMINUM FENCE  
MANUFACTURER:
- AMERISTAR (OR EQUAL)  
WWW.AMERISTARPERIMETER.COM
- MODEL:
- ECHELON
- COLOR:
- BLACK POWDERCOAT
- STYLE:
- MAJESTIC
- NOTES:
- CONTRACTOR TO CONSULT  
MANUFACTURER FOR ANY SPECIAL  
INSTALLATION REQUIREMENTS.

2

ALUMINUM FENCE