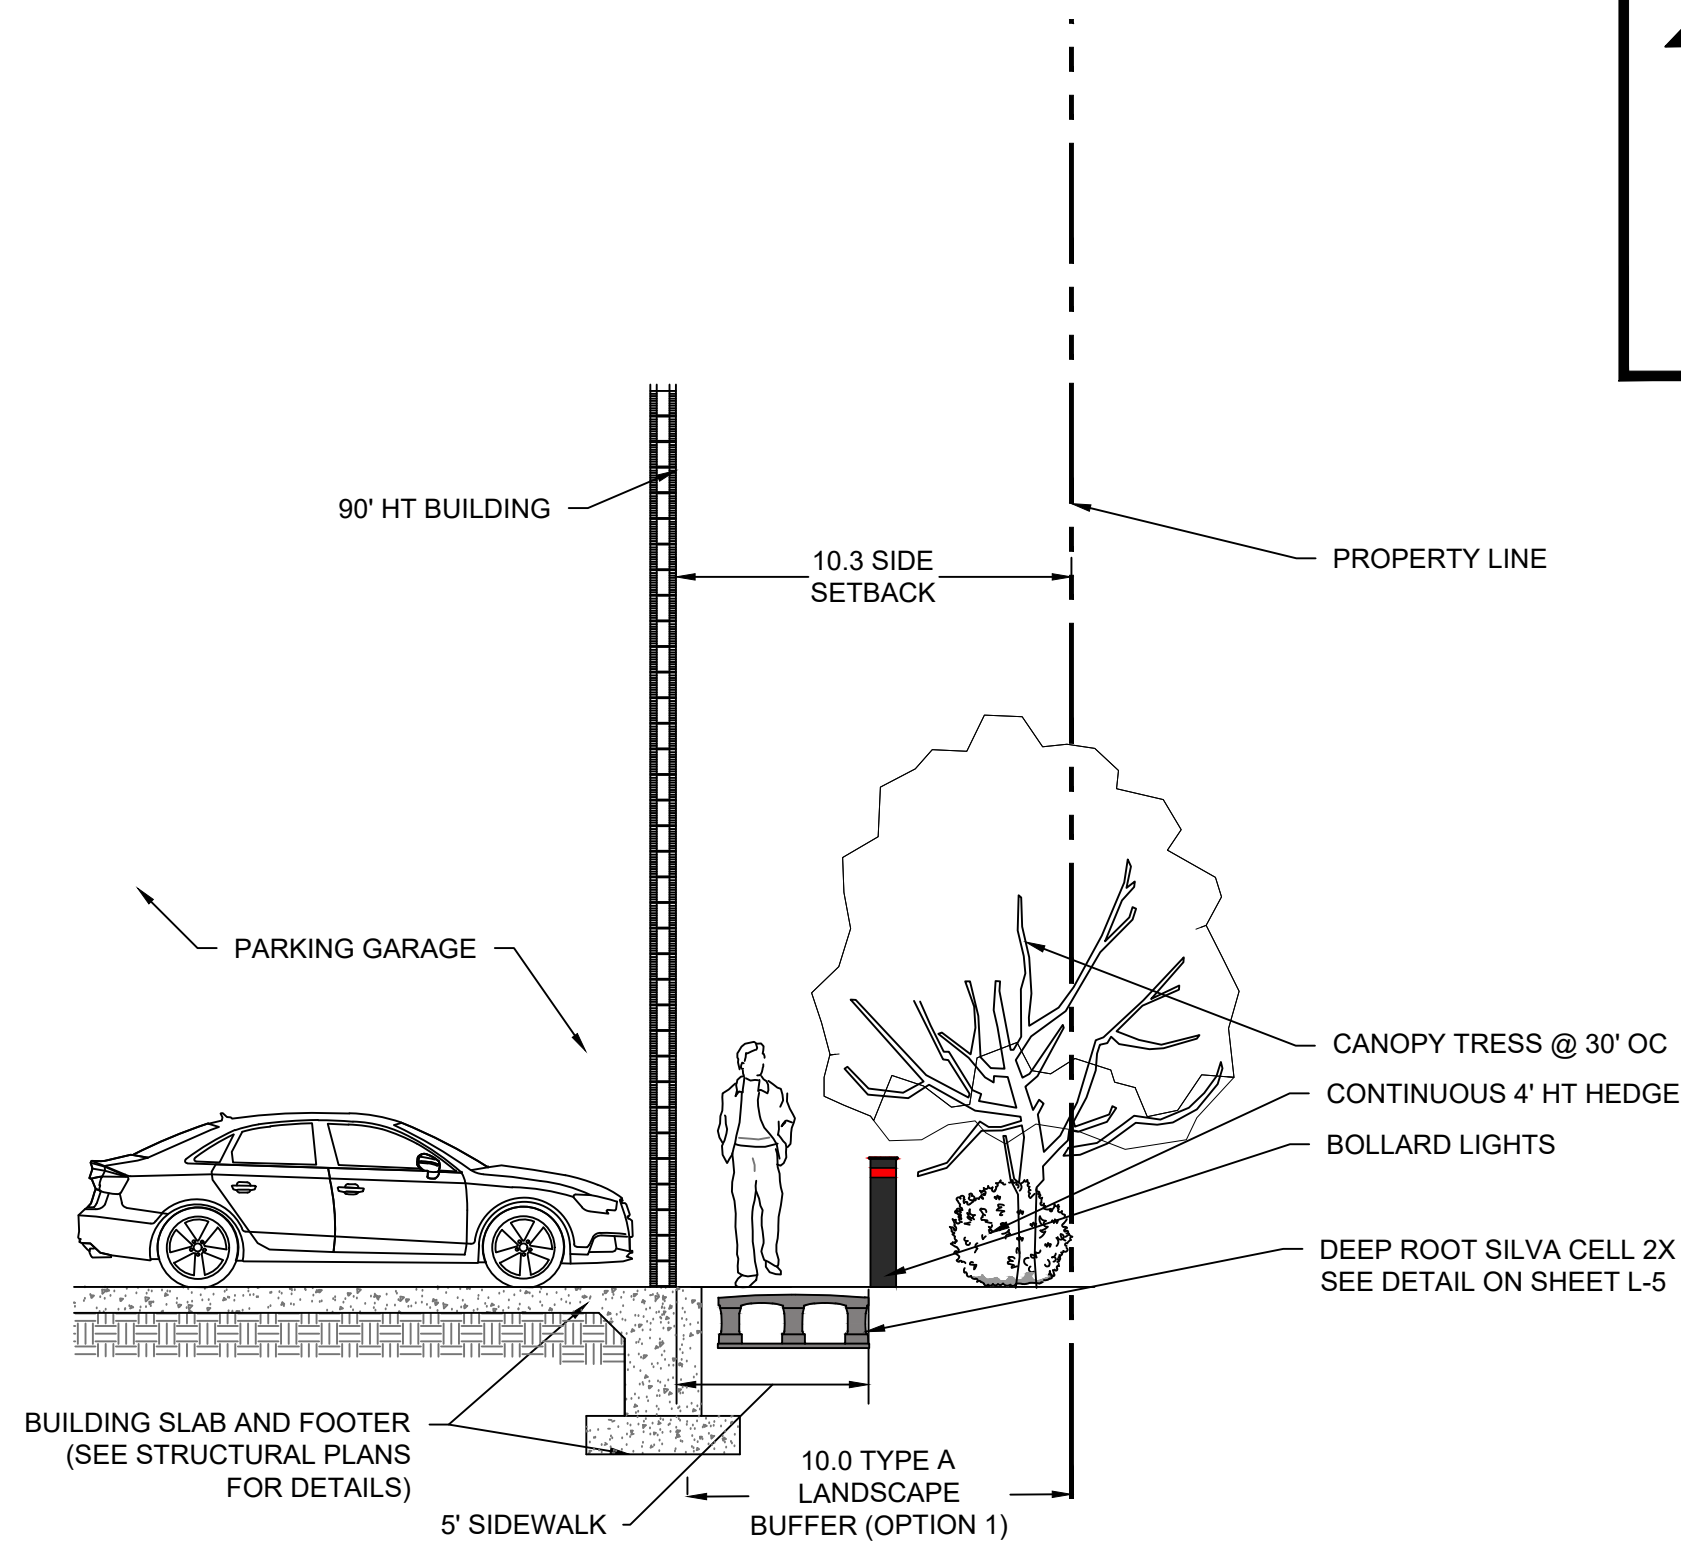
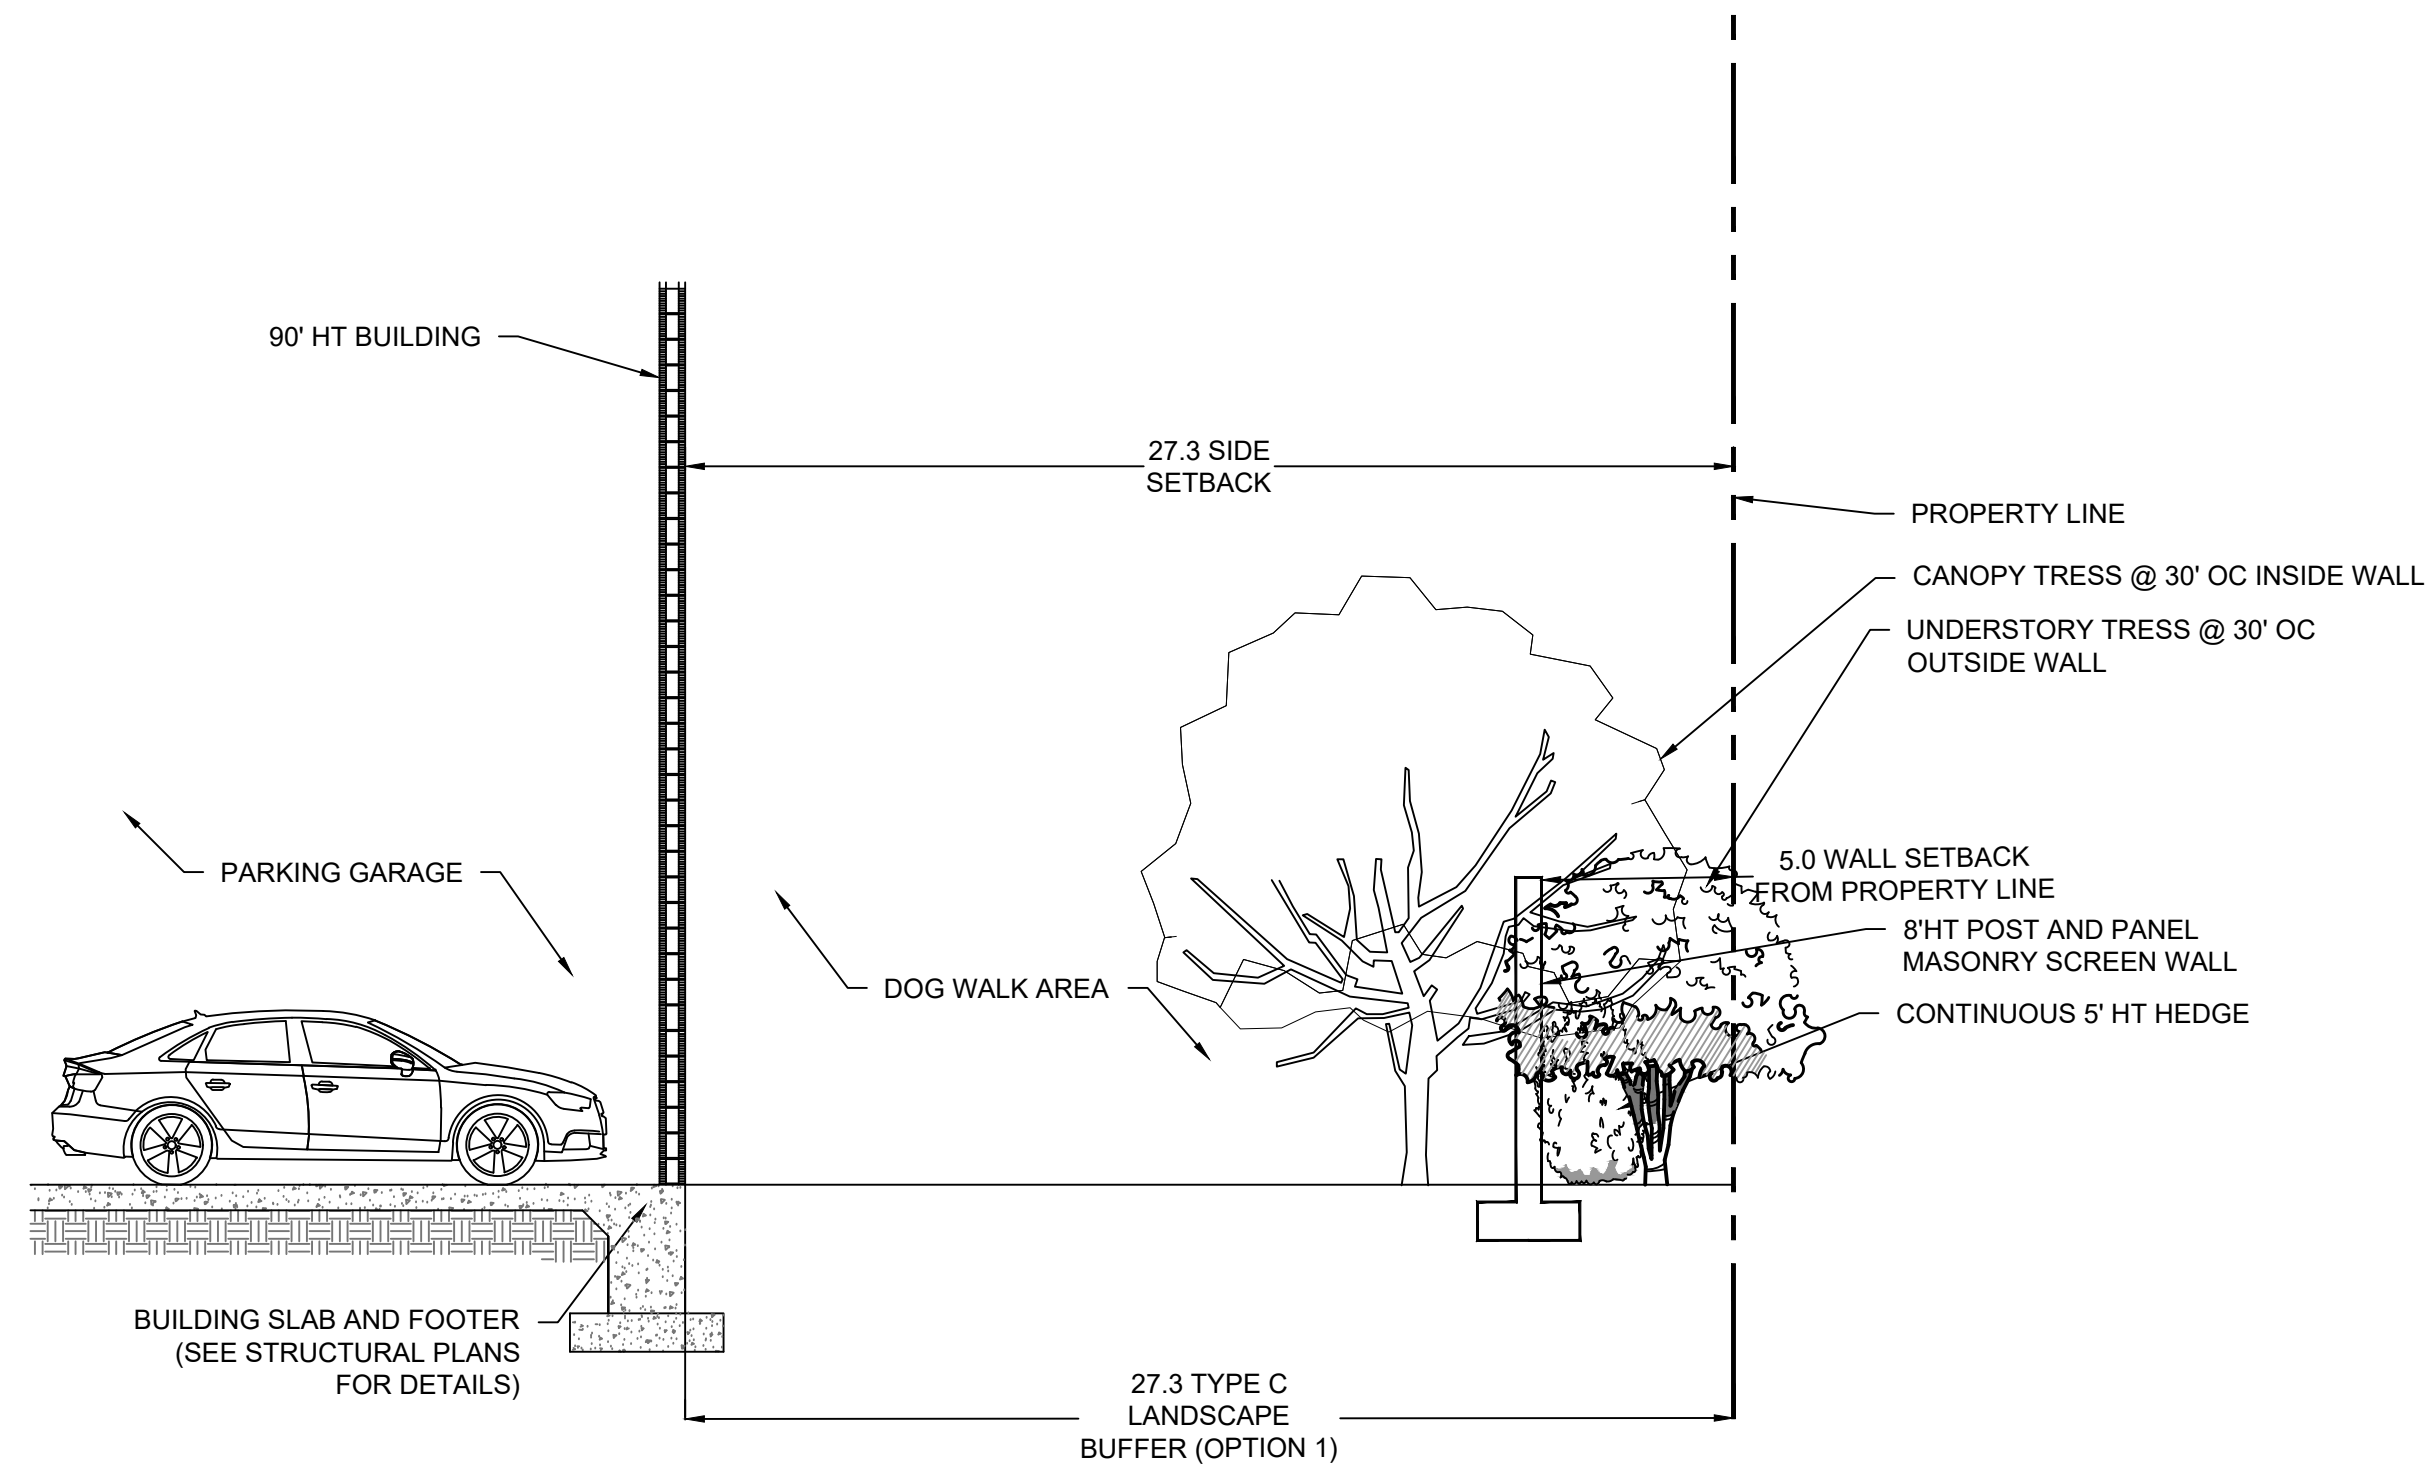
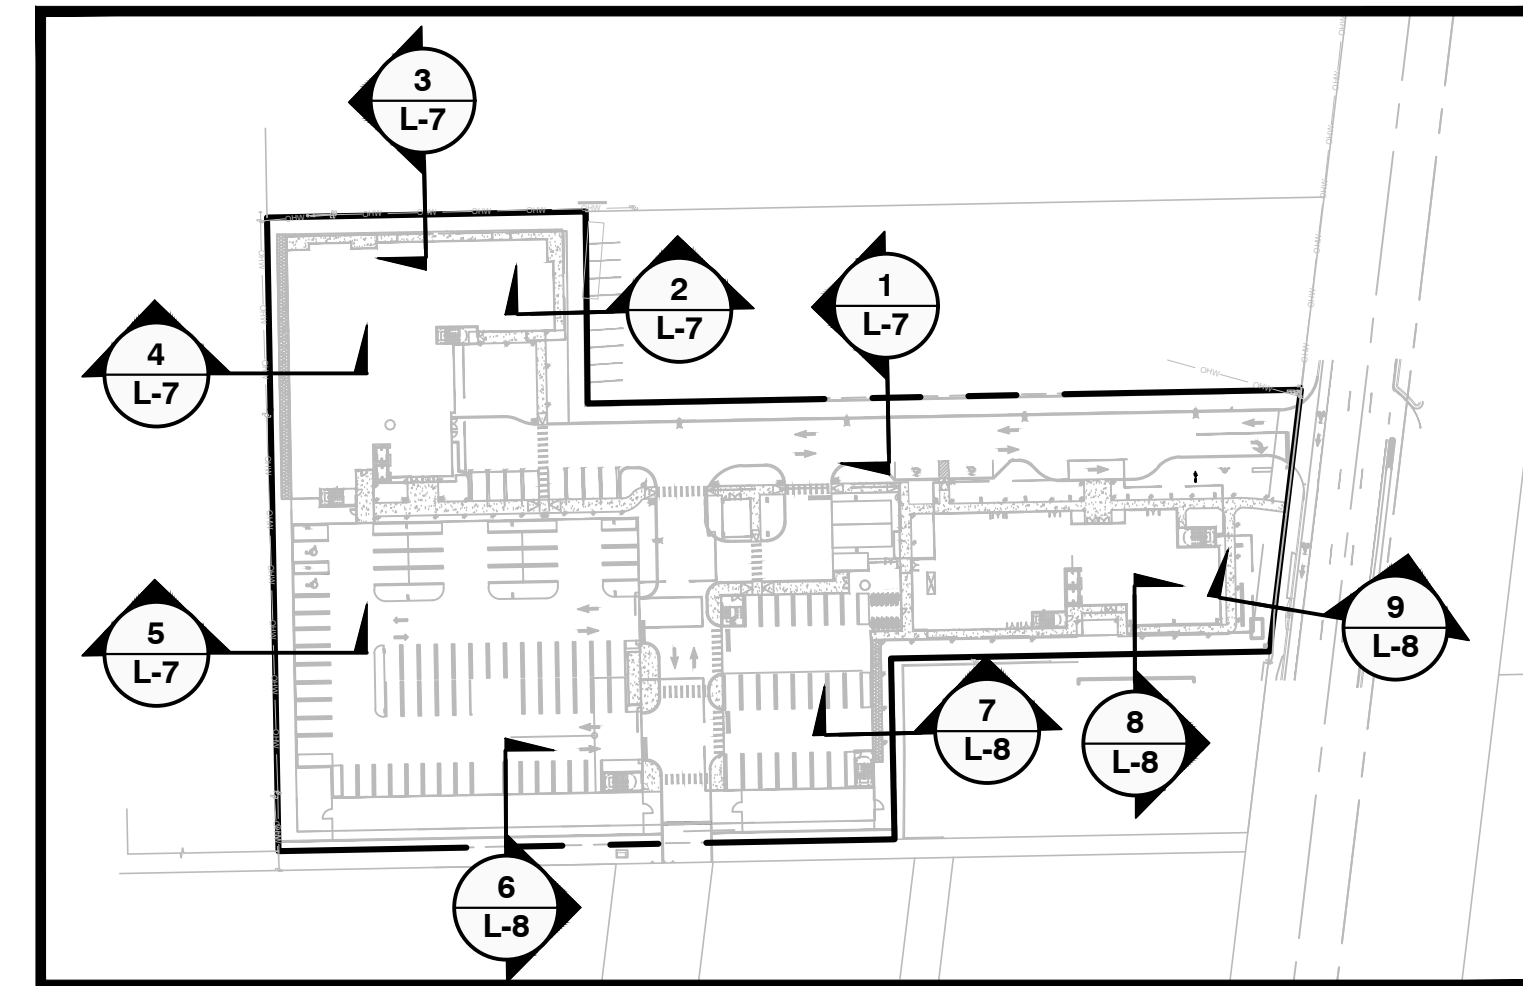
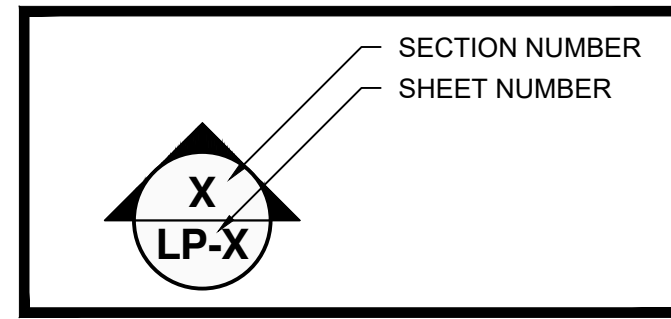



THE SATORI  
4211 N FEDERAL HIGHWAY  
POMPAHO BEACH, FL

SECTION 6

SCALE: 1" = 5'-0"


SECTION 7

SCALE: 1" = 5'-0"

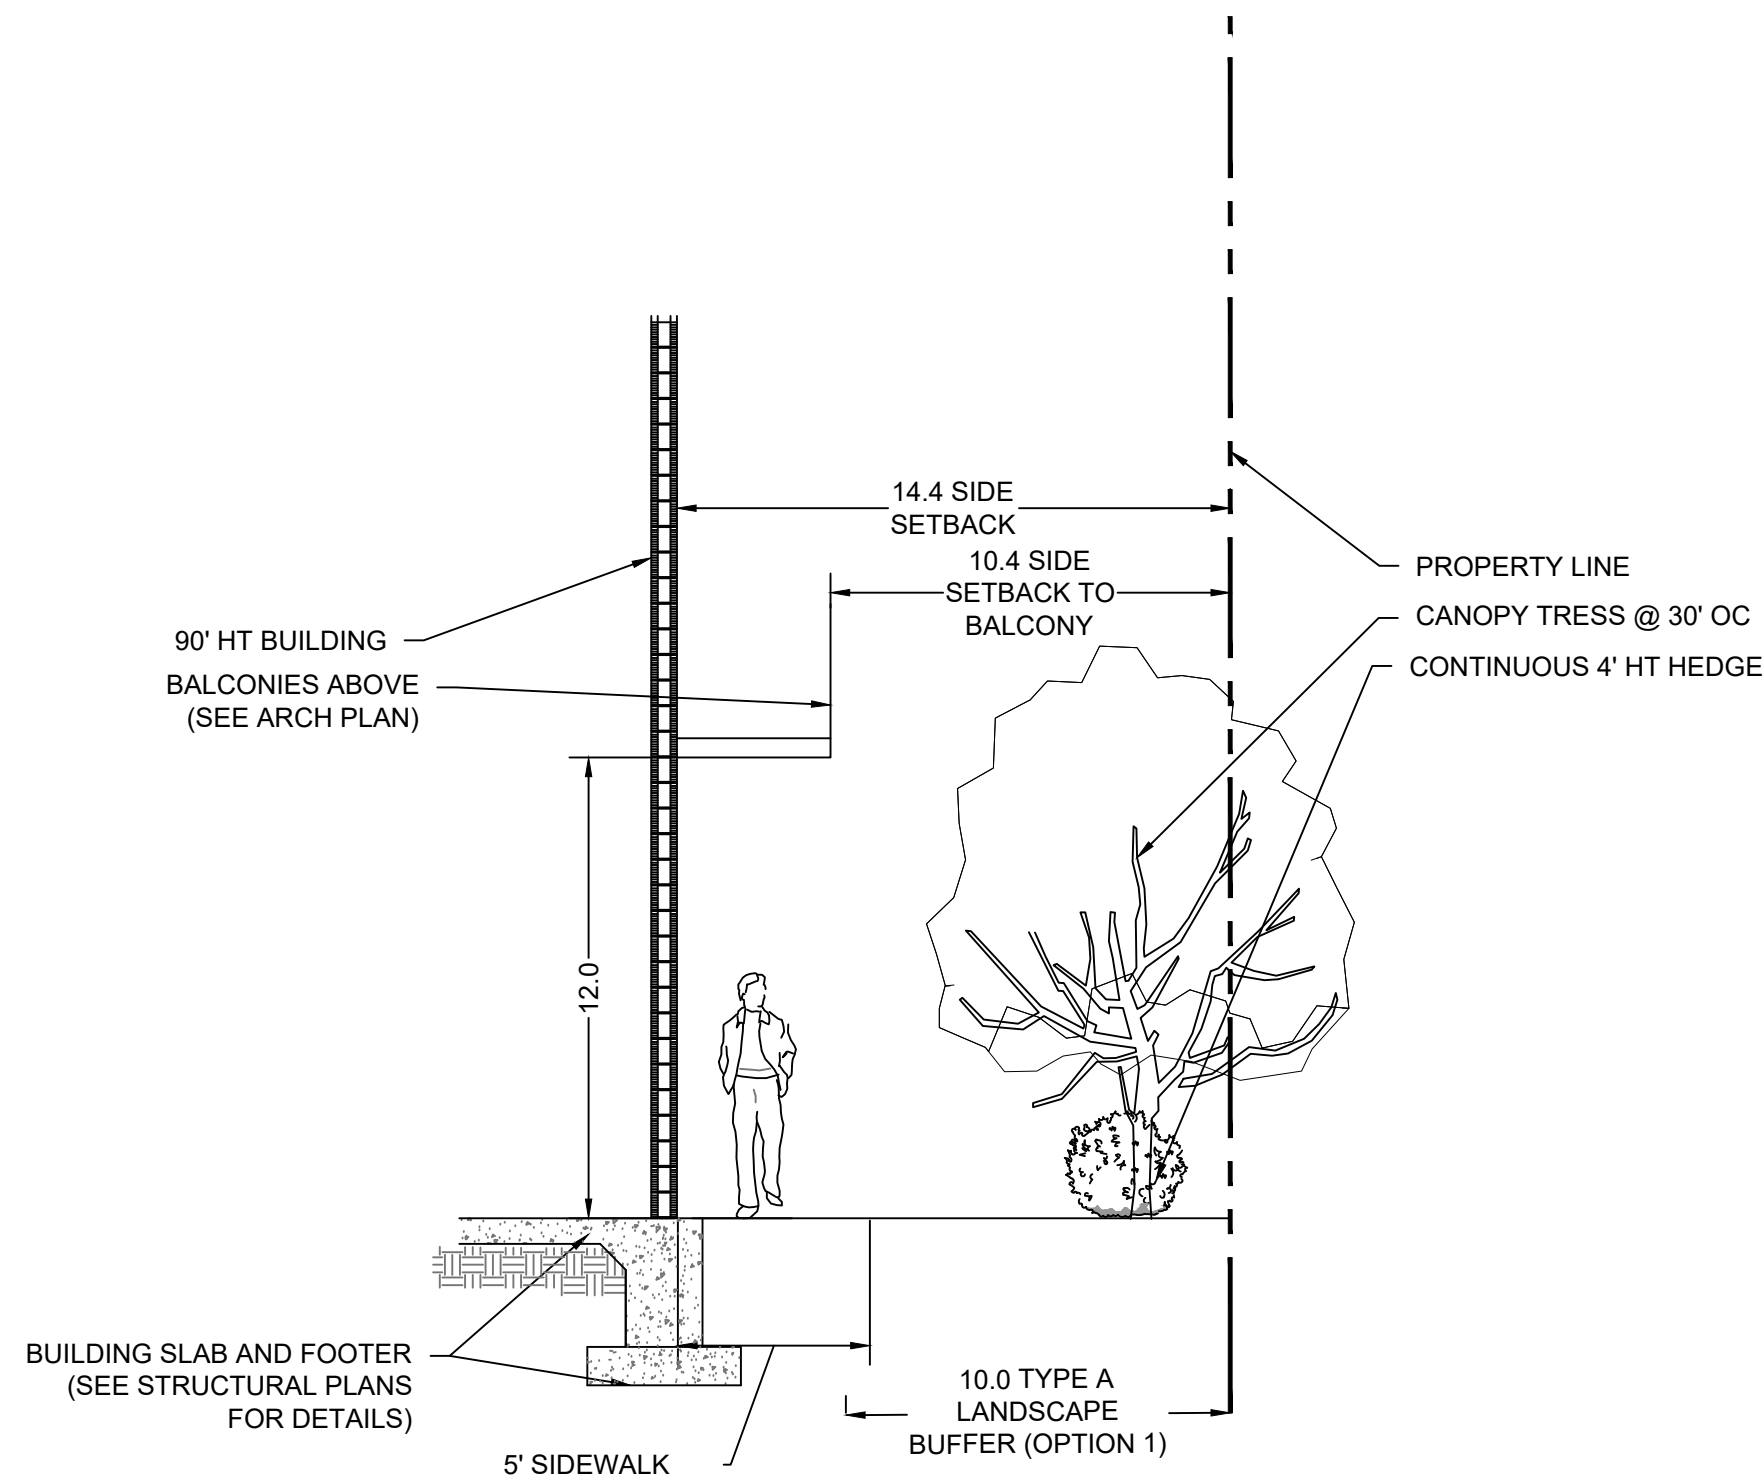

SECTION 8

SCALE: 1" = 5'-0"

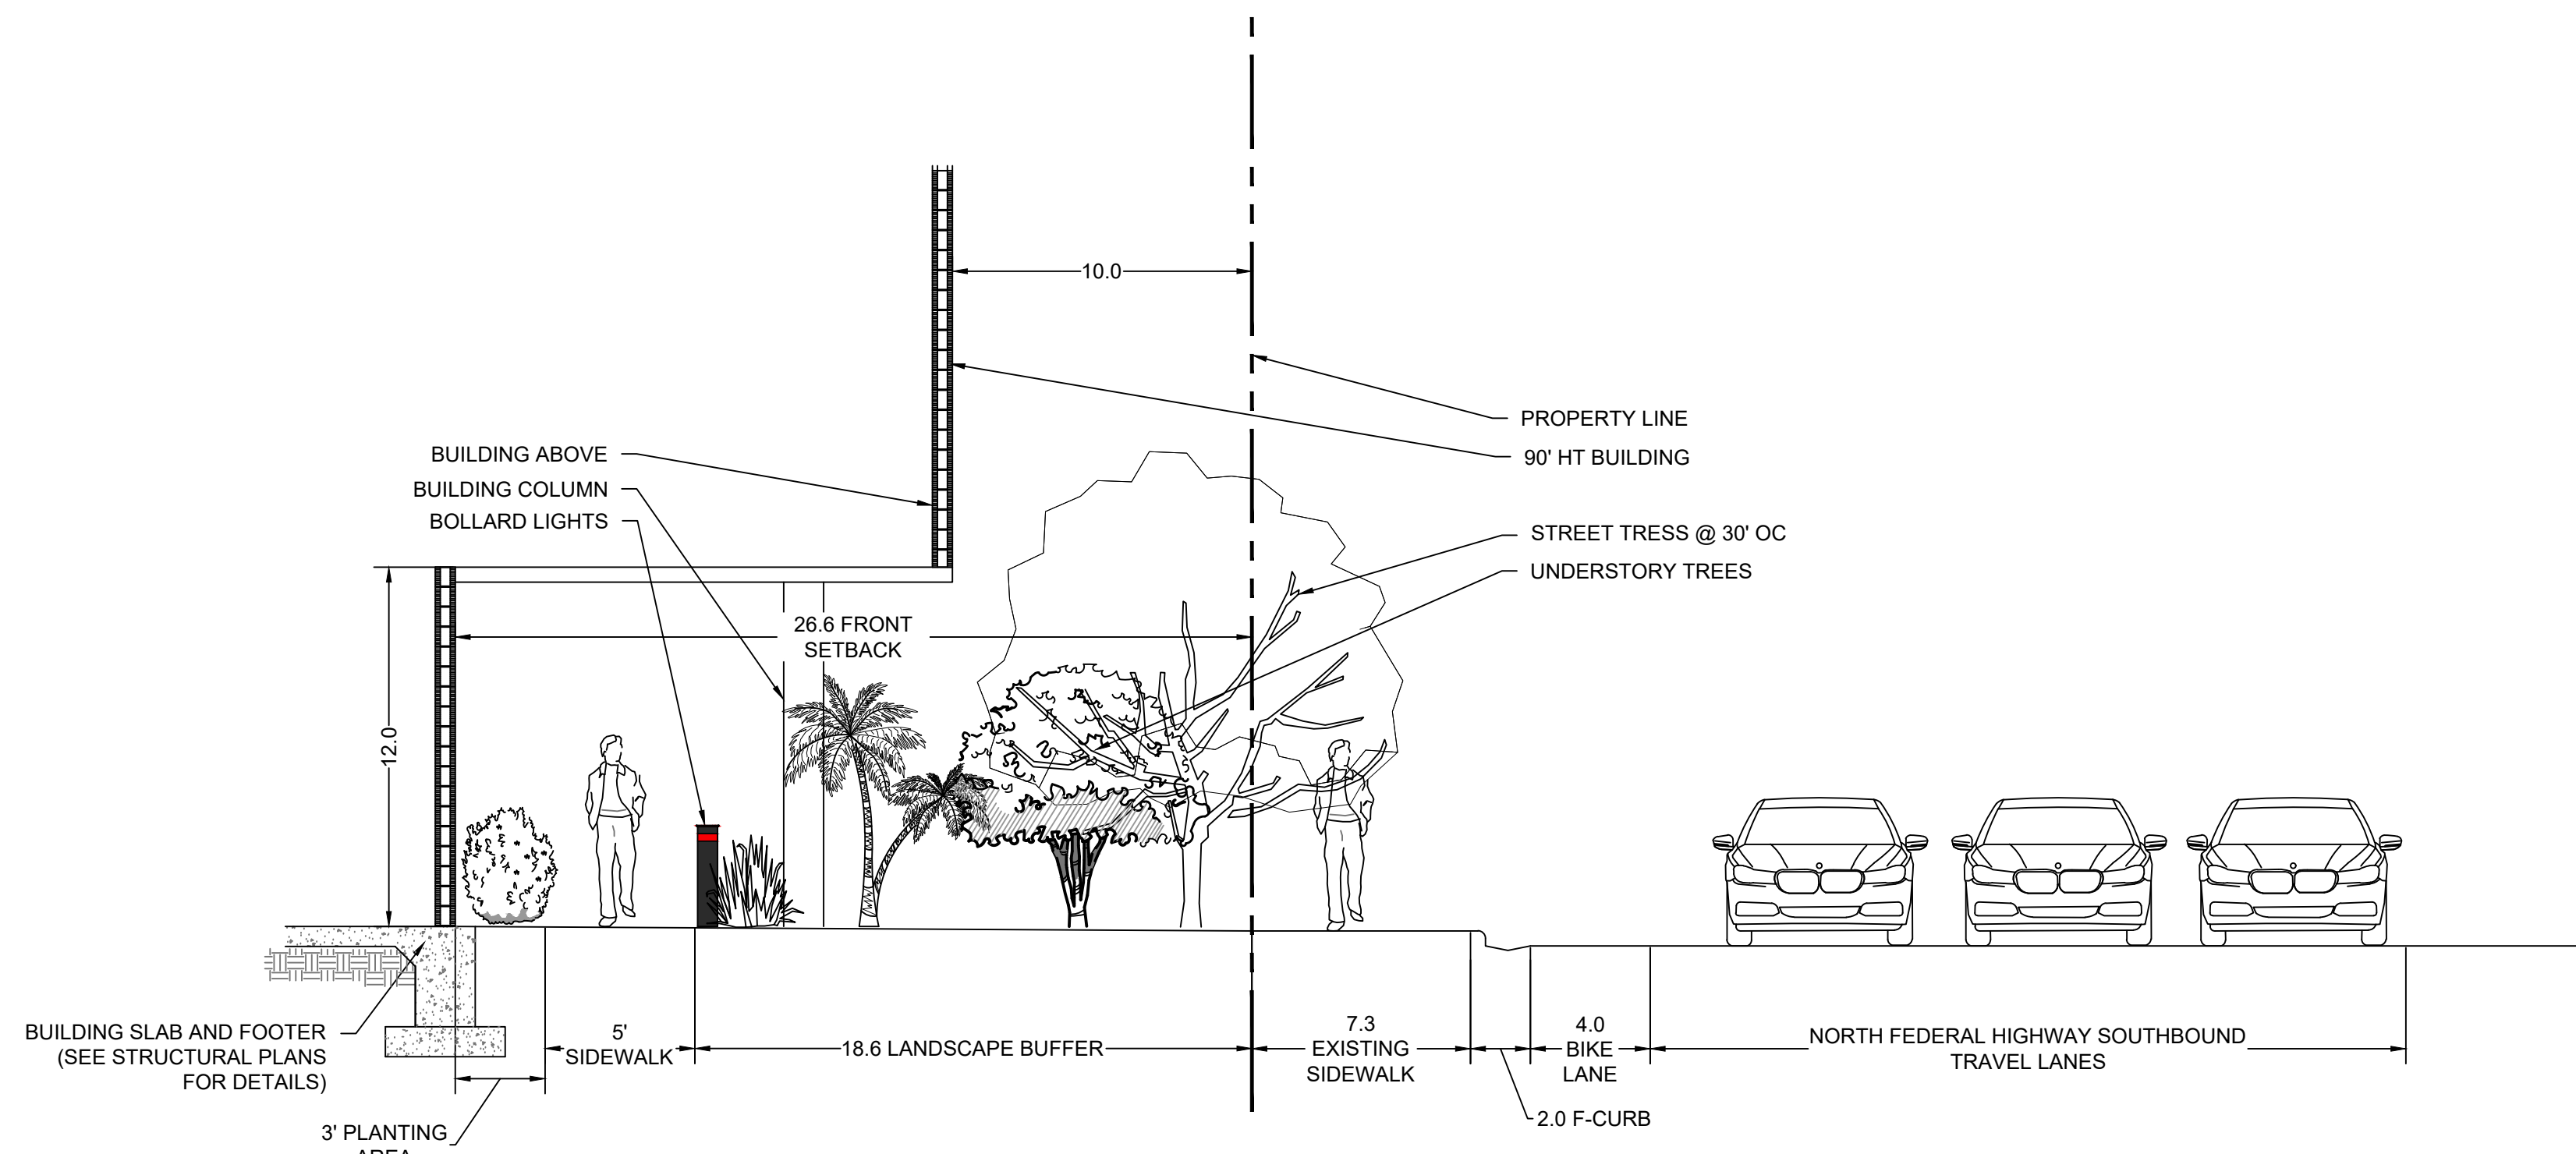

SECTION 9

SCALE: 1" = 5'-0"

Know what's below.  
Call before you dig.Sheet Title  
LANDSCAPE  
SECTIONSRevision Dates  
10/27/25 - CITY  
COMMENTS  
12/16/25 - CITY  
COMMENTSDate  
12/16/2025Sheet Number  
L-8

Seal

STEPHEN M. PECCIA, P.L.A.  
LA 6667289