


DRC

PZ25- 12000046  
01/21/2026

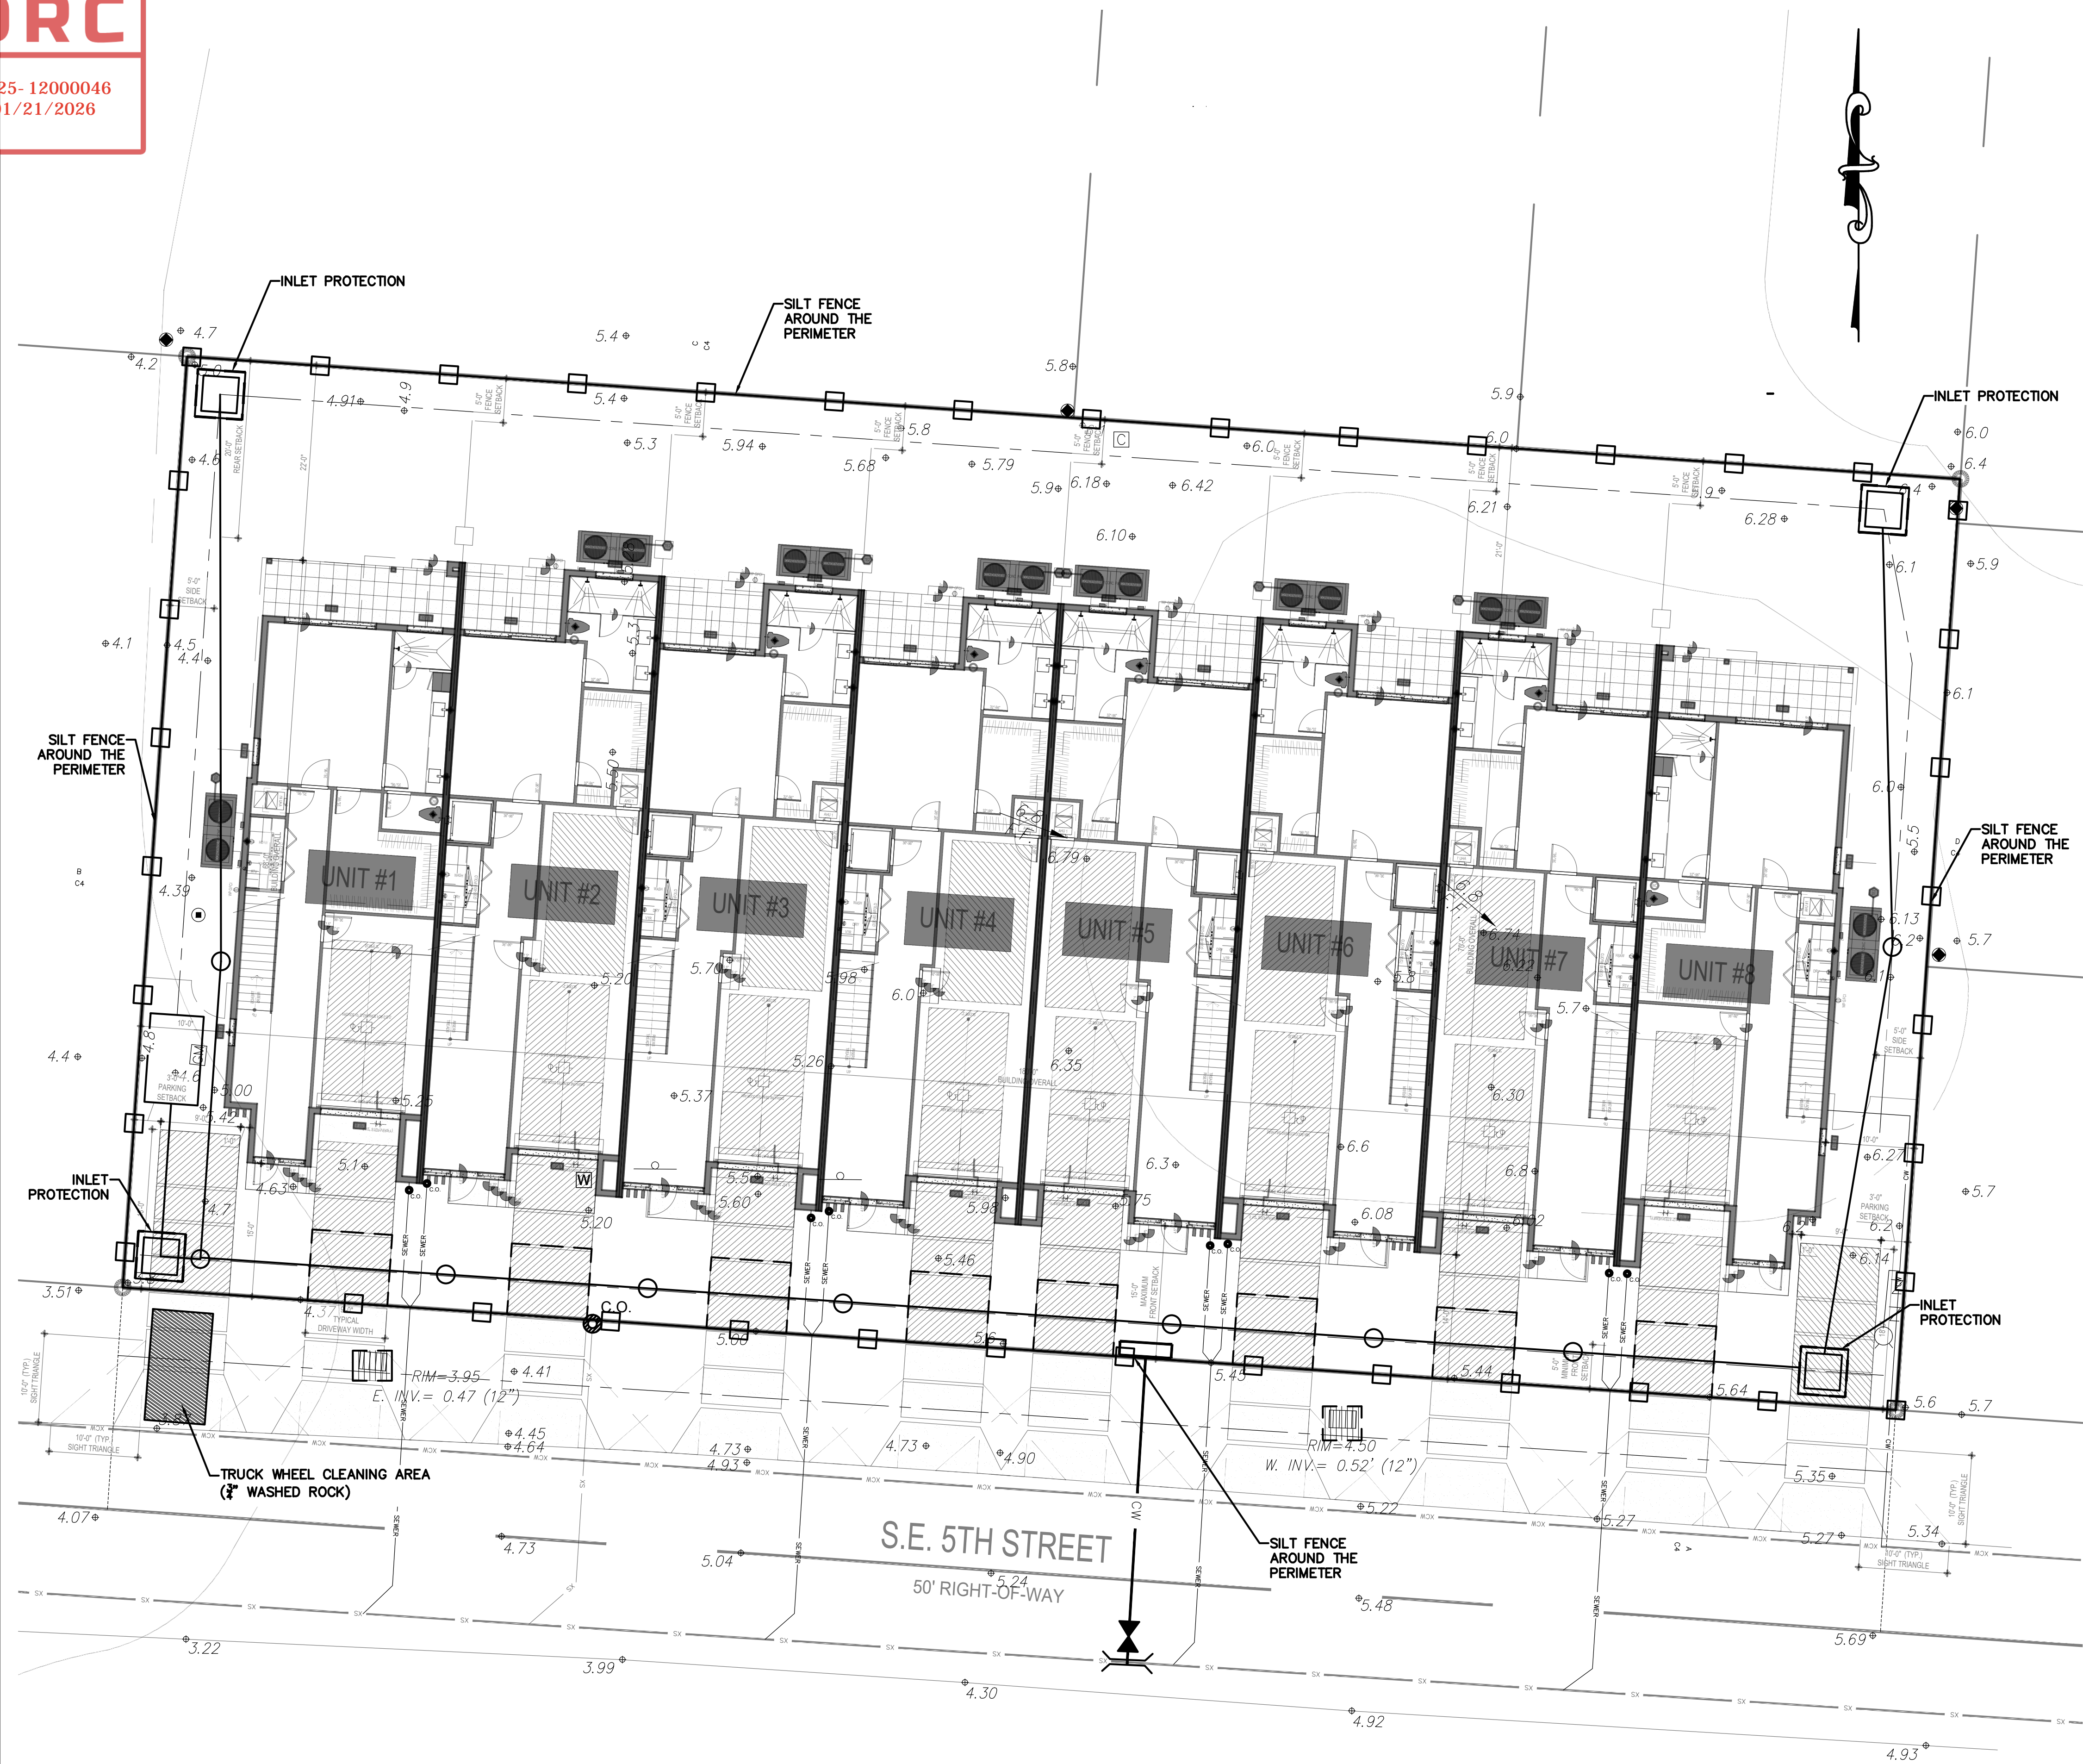

PERMITTING AGENCIES	APPROVED	PERMIT NO.	EXPIRES
CITY OF FORT LAUDERDALE			
IF ALL OF THE ABOVE INFORMATION HAS NOT BEEN PROVIDED, THIS SET OF DRAWINGS SHOULD BE USED AS A PERMIT SET ONLY, NOT FOR BID AND NOT FOR CONSTRUCTION. THE CONTRACTOR SHALL BE RESPONSIBLE FOR NOT LETTING ANY PERMIT EXPIRE. THE CONTRACTOR SHALL BE RESPONSIBLE FOR COMPLYING WITH ALL PERMIT CONDITIONS.			

ATTENTION IS DIRECTED TO THE FACT THAT THESE PLANS MAY HAVE BEEN REDUCED IN SIZE BY REPRODUCTION. THIS MUST BE CONSIDERED WHEN OBTAINING SCALED DATA.

**Sunshine**  
Call 811 or www.sunshine11.com two full business days before digging to have utilities located and marked.  
Check positive response codes before you dig!

DESIGNED: MP  
DRAWN: SKC  
PROJECT NO: 2025-011  
DRAWING NAME: C-3  
SHEET NO: C-3 OF 7

**TOWNHOMES**  
3305 SE 5TH STREET  
POMPANO BEACH, FL 33062  
EROSION AND SEDIMENTATION CONTROL PLAN

**Globe Engineering, Inc.**  
Civil Engineering - Land Planning - Construction Management  
4839 SW 148 Avenue, Suite 507  
Fort Lauderdale, FL 33330  
Phone: 954-318-7628  
www.civil-engineer.us  
FBPP REGISTRY No. 8604

THIS ITEM HAS BEEN DIGITALLY SIGNED AND SEALED BY MARTIN PILOTE USING A DIGITAL SIGNATURE AND DATE. PRINTED COPIES OF THIS DOCUMENT ARE NOT CONSIDERED SIGNED AND SEALED AND THE SIGNATURE MUST BE VERIFIED ON ANY ELECTRONIC COPIES. PRINTED COPIES ARE ONLY VALID IF IT INCLUDES AN INK ORIGINAL HAND SIGNATURE.



DESIGNED: MP  
DRAWN: SKC  
PROJECT NO: 2025-011  
DRAWING NAME: C-3  
SHEET NO: C-3 OF 7