

POMPANO BEACH FIRE / EOC FACILITY

2121 NW THIRD AVENUE
POMPANO BEACH, FL 33060

CLIENT: CITY OF POMPANO BEACH

[illegible]

DESIGN DESIGN
DELIVERABLE: DEVELOPMENT
ISSUE DATE: 10/15/2025

PROJECT NUMBER: 2024-0559.0000
KEITH: 10647.01

CHECKED BY: AS, KS


Copyright (c) by SYNALOVSKI ROMANIK SAYE, LLC
All Rights Reserved.

SHEET TITLE:

**PERVIOUS AREA
EXHIBIT**

SHEET NUMBER


LX-100

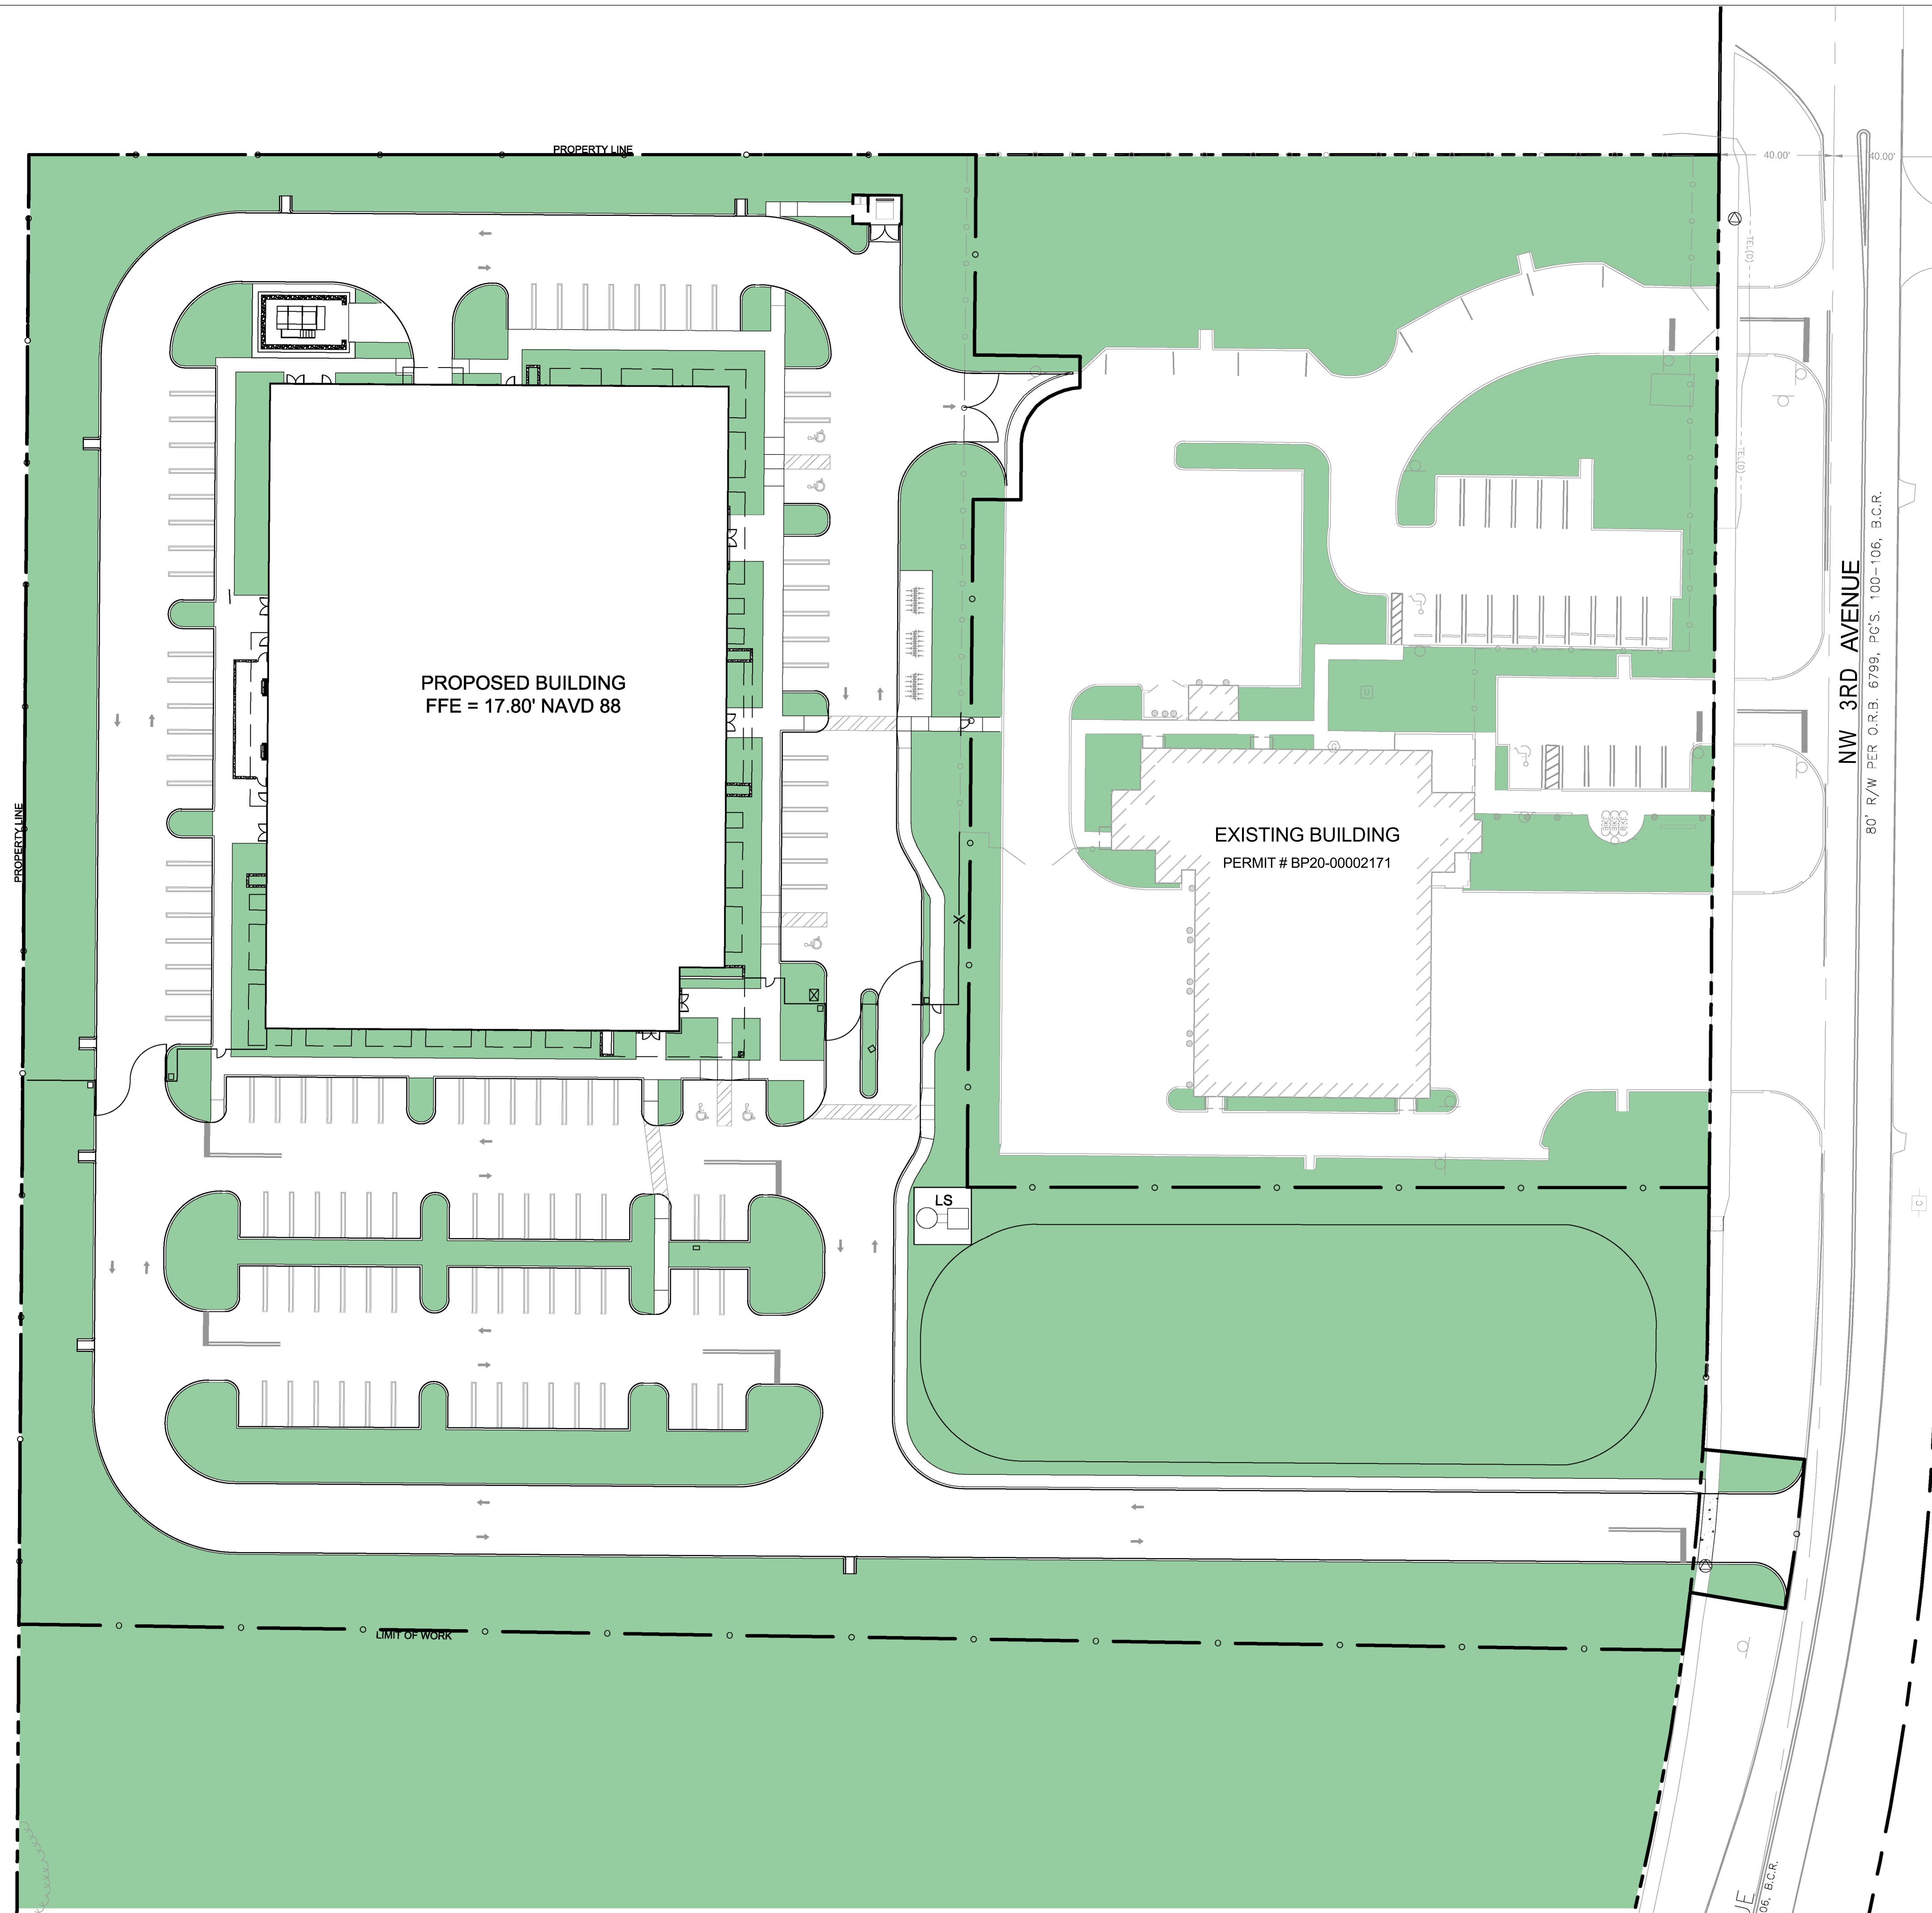

LEGEND

 - PVIOUS AREA

TOTAL SQUARE FOOTAGE: 222,683

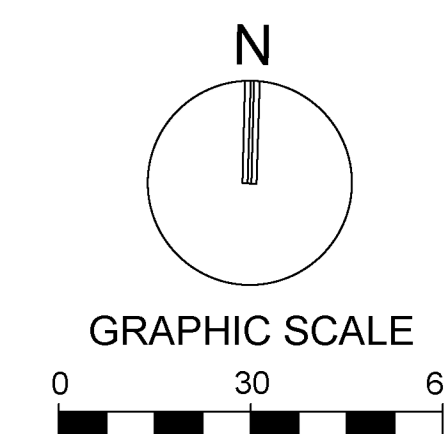

SCALE= 1" = 30

NOTE: PRINTED DRAWING SIZE MAY HAVE
CHANGED FROM ORIGINAL. VERIFY
SCALE USING BAR SCALE ABOVE.