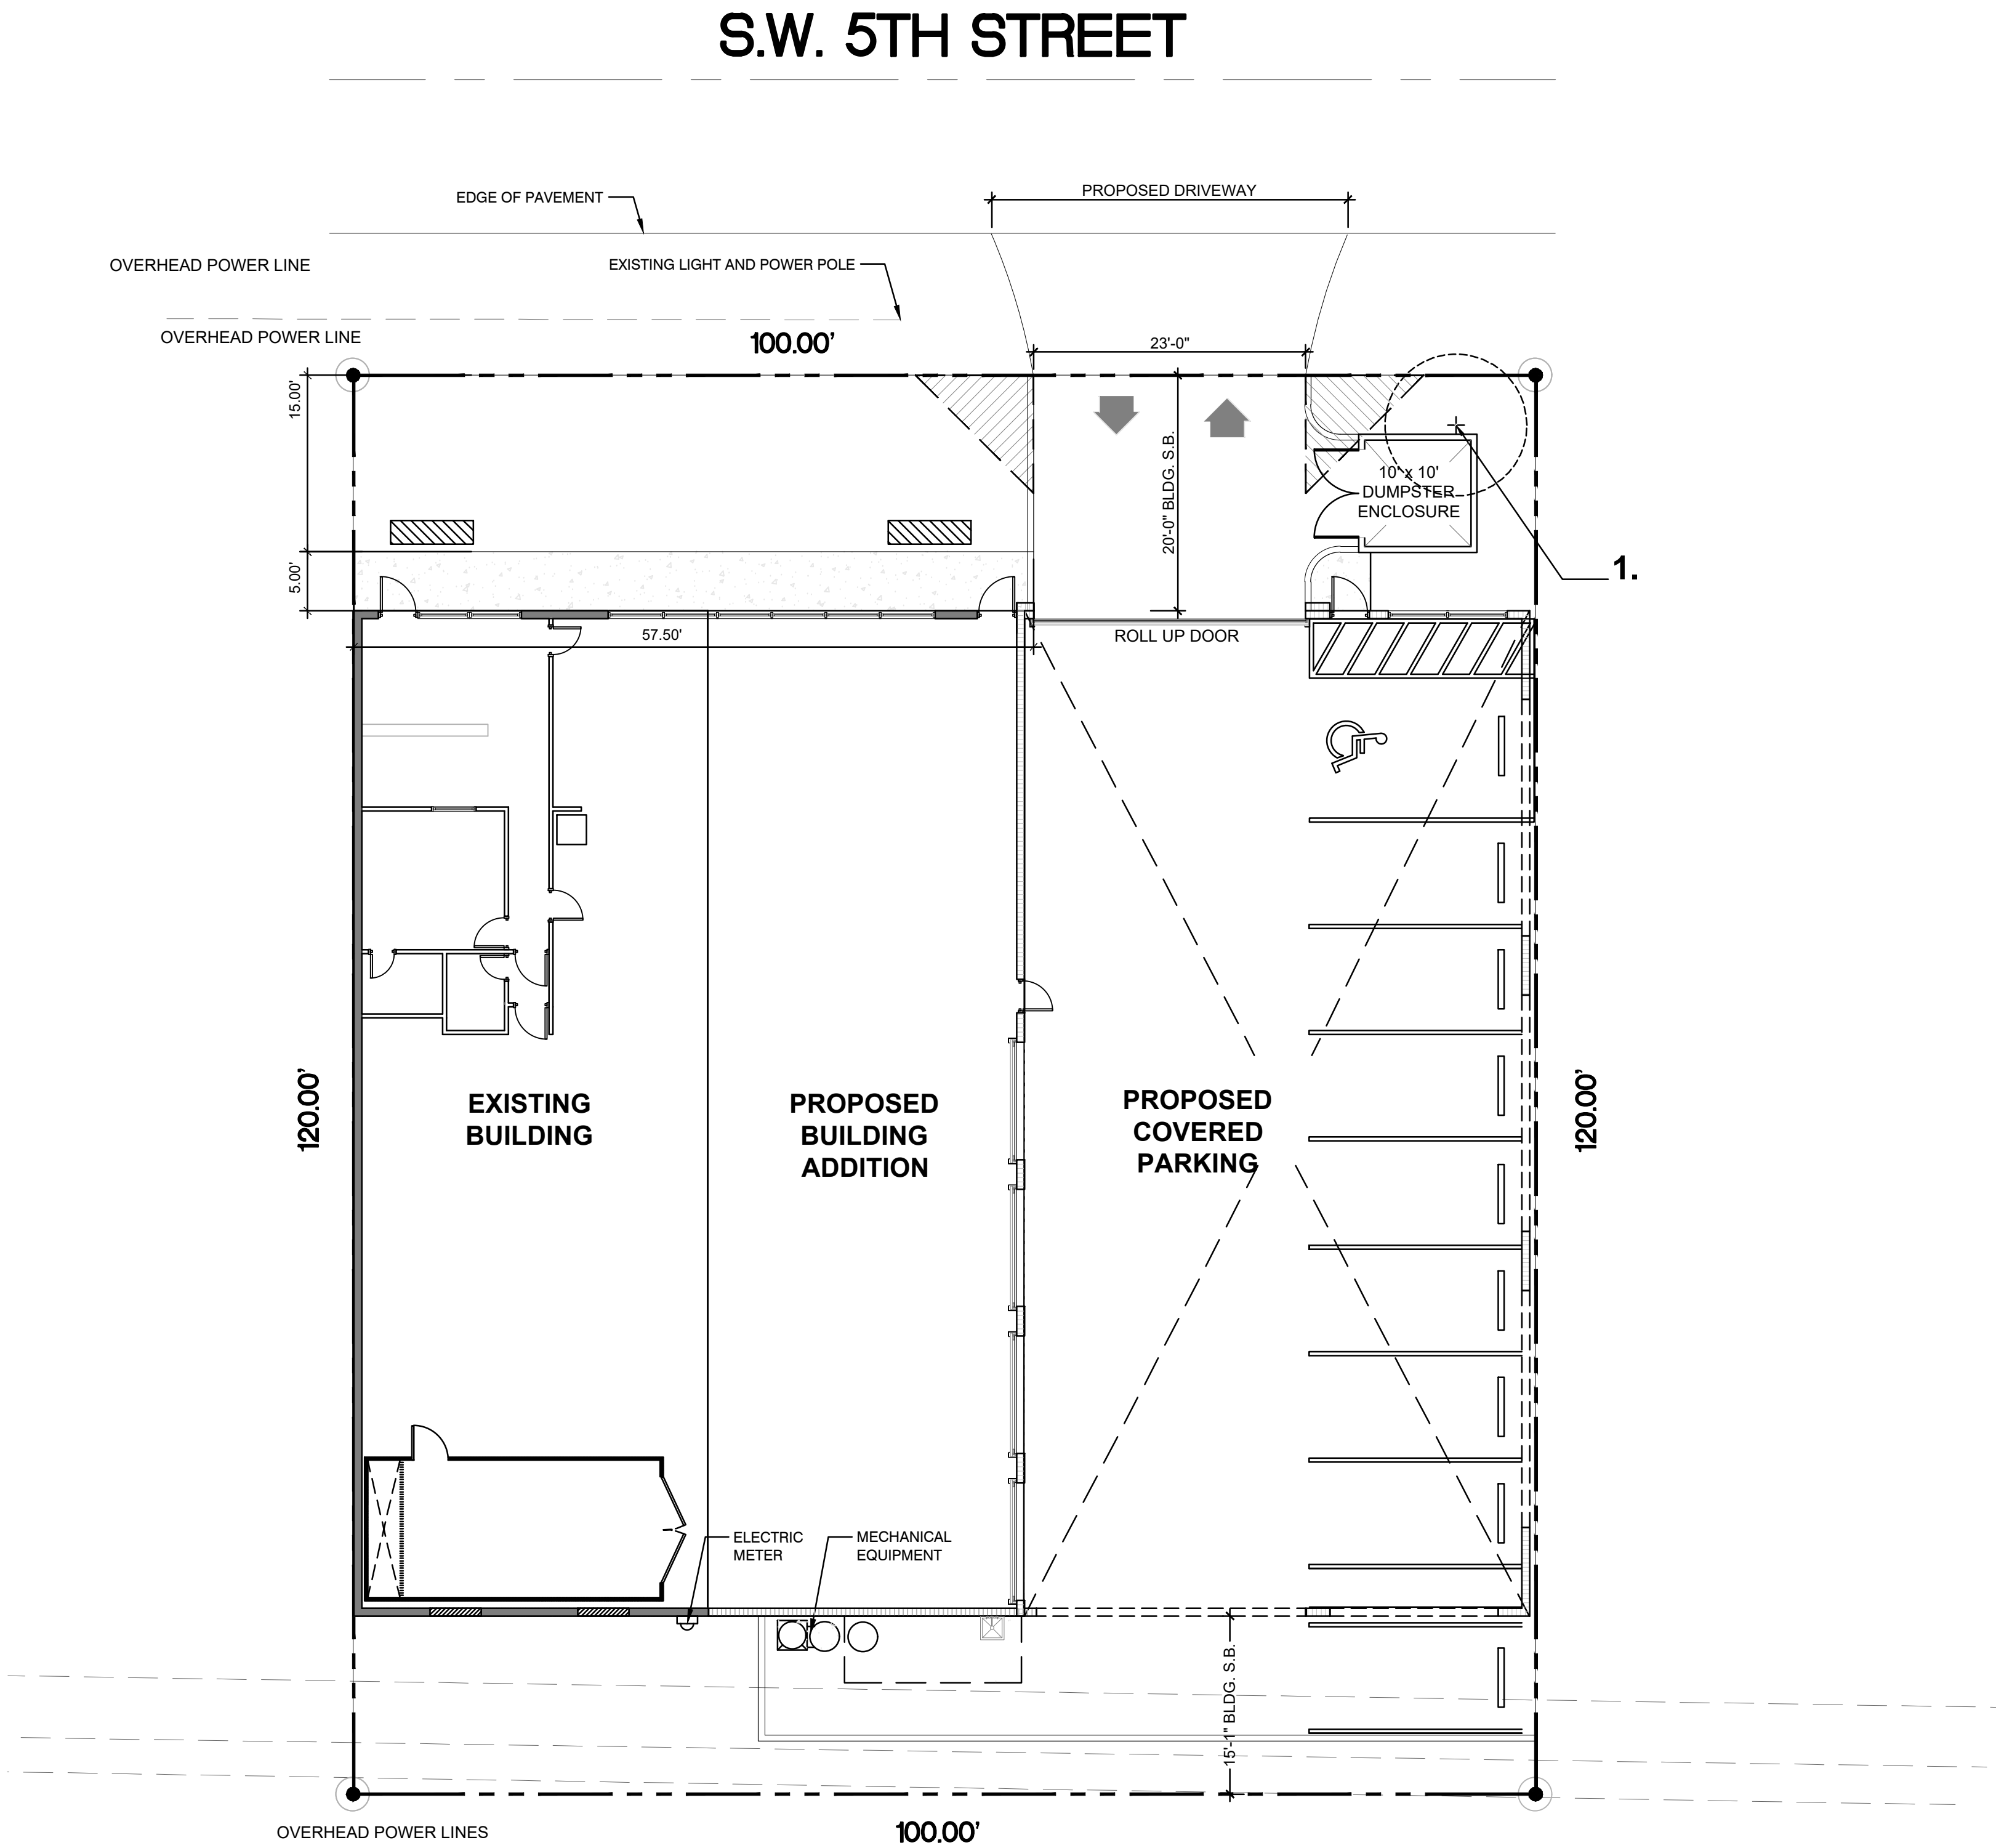
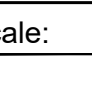


1. *Conocarpus erectus* var., Silver Buttonwood, 8" DBH, 12' HT, 12' SPR, Condition: Fair

[illegible]

Drawn By:	TA
Checked By:	BW
Municipal Project:	
Scale:	
	
LS-2	