


SOUTH FACE

TENANT FRONTAGE

75% of Wall Area
36" Sign Base Line

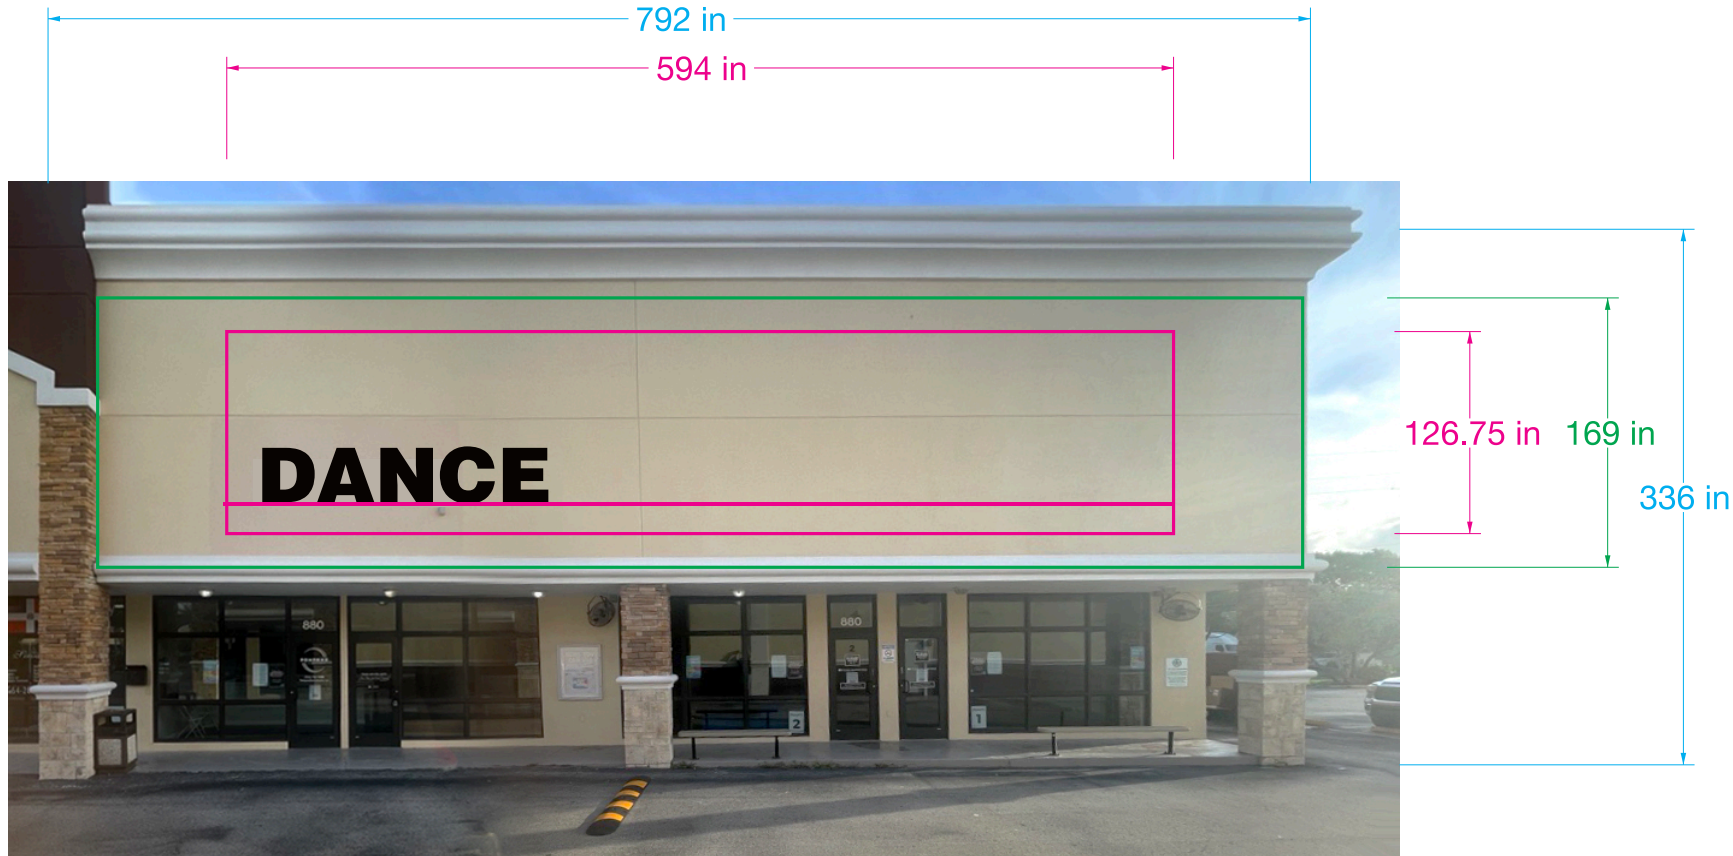

WALL SIZE



Sample Pre Existing
Font: Helvetica Heavy
Total: 44.8 Sq Ft
Facade: 1848 Sq Ft
10% of tenant's frontage (184.8 Sq Ft)

CONTRACTOR OF RECORD

Signarama

DEERFIELD BEACH
STATE LICENSED & INSURED
ES12002560

4716 North Powerline Road
Deerfield Beach, FL 33073
(954) 428-SIGN (7446)
(954) 428-2634 (FAX)

CUSTOMER

Beachway Plaza

LOCATION

DATE

05-26-26

DRAWN BY

DB

SCALE

Varies

All tenant signage shall be centered vertically and horizontally within the designated sign band areas, subject to landlord approval and in accordance with the approved Master Sign Program for the property. Tenant channel letter sign components shall be installed flush-mounted within the designated tenant facade area. Sign messages shall be centered top-to-bottom and left-to-right within the approved sign band area, as shown. Minimum Mounting Height is 36" to the base of the sign. This will create a uniform placement marker across all bays.

EXISTING CONDITIONS

All Designs Are The Property Of Signarama Deerfield Beach, And May Not Be Duplicated Without Permission.

