


DRC

PZ25-12000001

08/06/2025

REVISIONS:	
DRC SUBMITTAL	02/24/2025
DRC RE-SUBMITTAL	04/16/2025
DRC RE-SUBMITTAL	05/23/2025
AAC SUBMITTAL	07/08/2025

DIGITAL SIGNATURE:

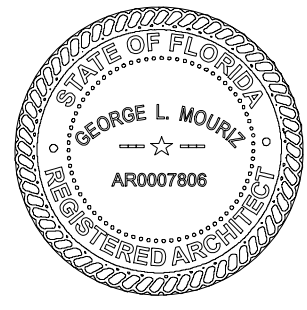

GEORGE L. MOURIZ  
AR0007806

POMPANO BEACH APTS


LOCATED AT:  
POMPANO BEACH

FOR:  
PORTMAN HOLDINGS

ARCHITECT'S BUILDING CODE STATEMENT/  
TO THE BEST OF THE ARCHITECT'S  
KNOWLEDGE THE PLANS AND SPECIFICATIONS  
COMPLY WITH THE FLORIDA BUILDING CODE  
EIGHTH EDITION (2022) AND THE  
APPLICABLE FIRE SAFETY STANDARDS AS  
DETERMINED BY THE LOCAL AUTHORITY  
AND CHAPTER 633, FLORIDA STATUTES.



MSA  
ARCHITECTS, INC.  
8950 SW 74TH CT #1513  
MIAMI, FL 33156  
P: (305) 273-9911

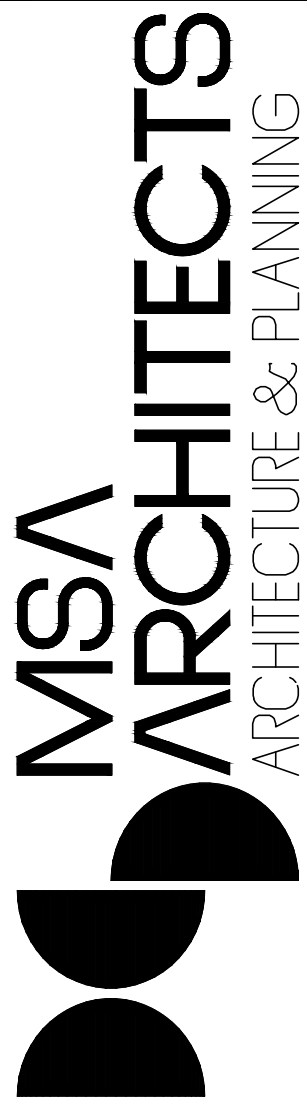

Project No: 2254 prj

Contract Date:


Scale:

Title:

LEVEL 1  
LIFE SAFETY PLAN

SHEET:

LS-0.1

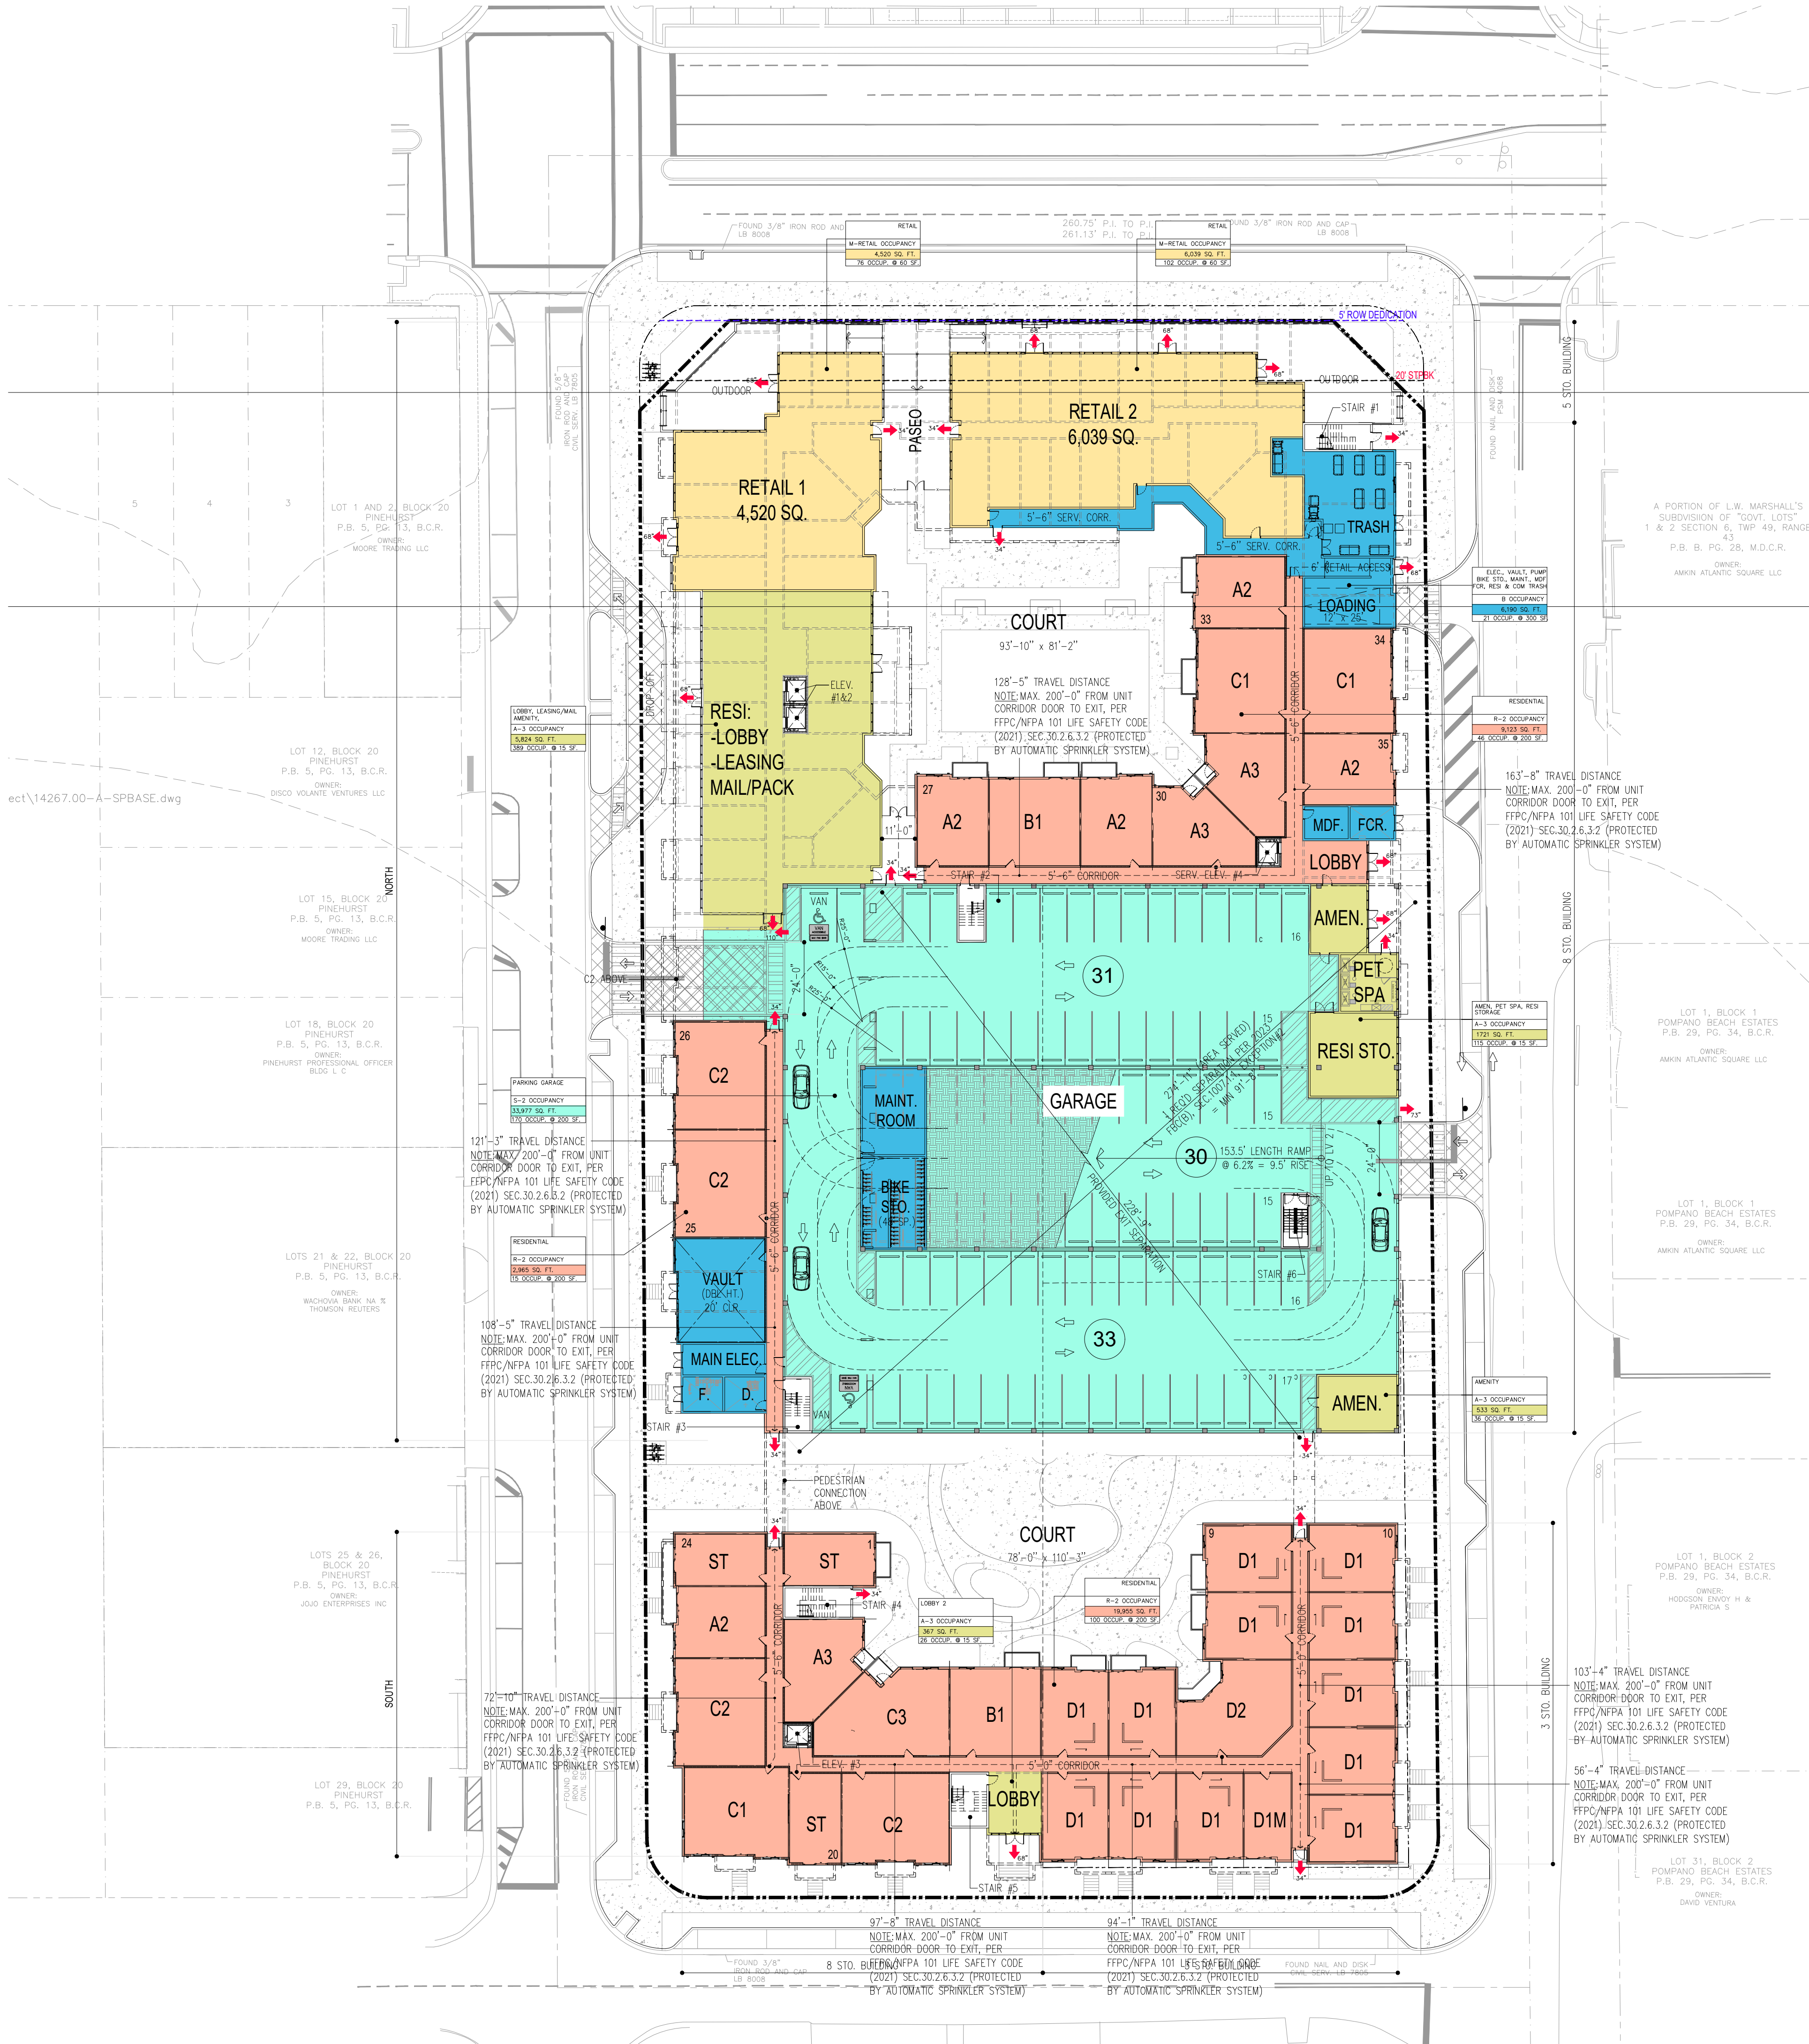

LEVEL 1 - LIFE SAFETY PLAN

35 DU'S

SCALE: 1" = 30'-0"