

**MSA**  
**ARCHITECTS**  
ARCHITECTURE & PLANNING




LEVEL 5

SHEET:

LS-0.5

PZ25-12000001

08/06/2025

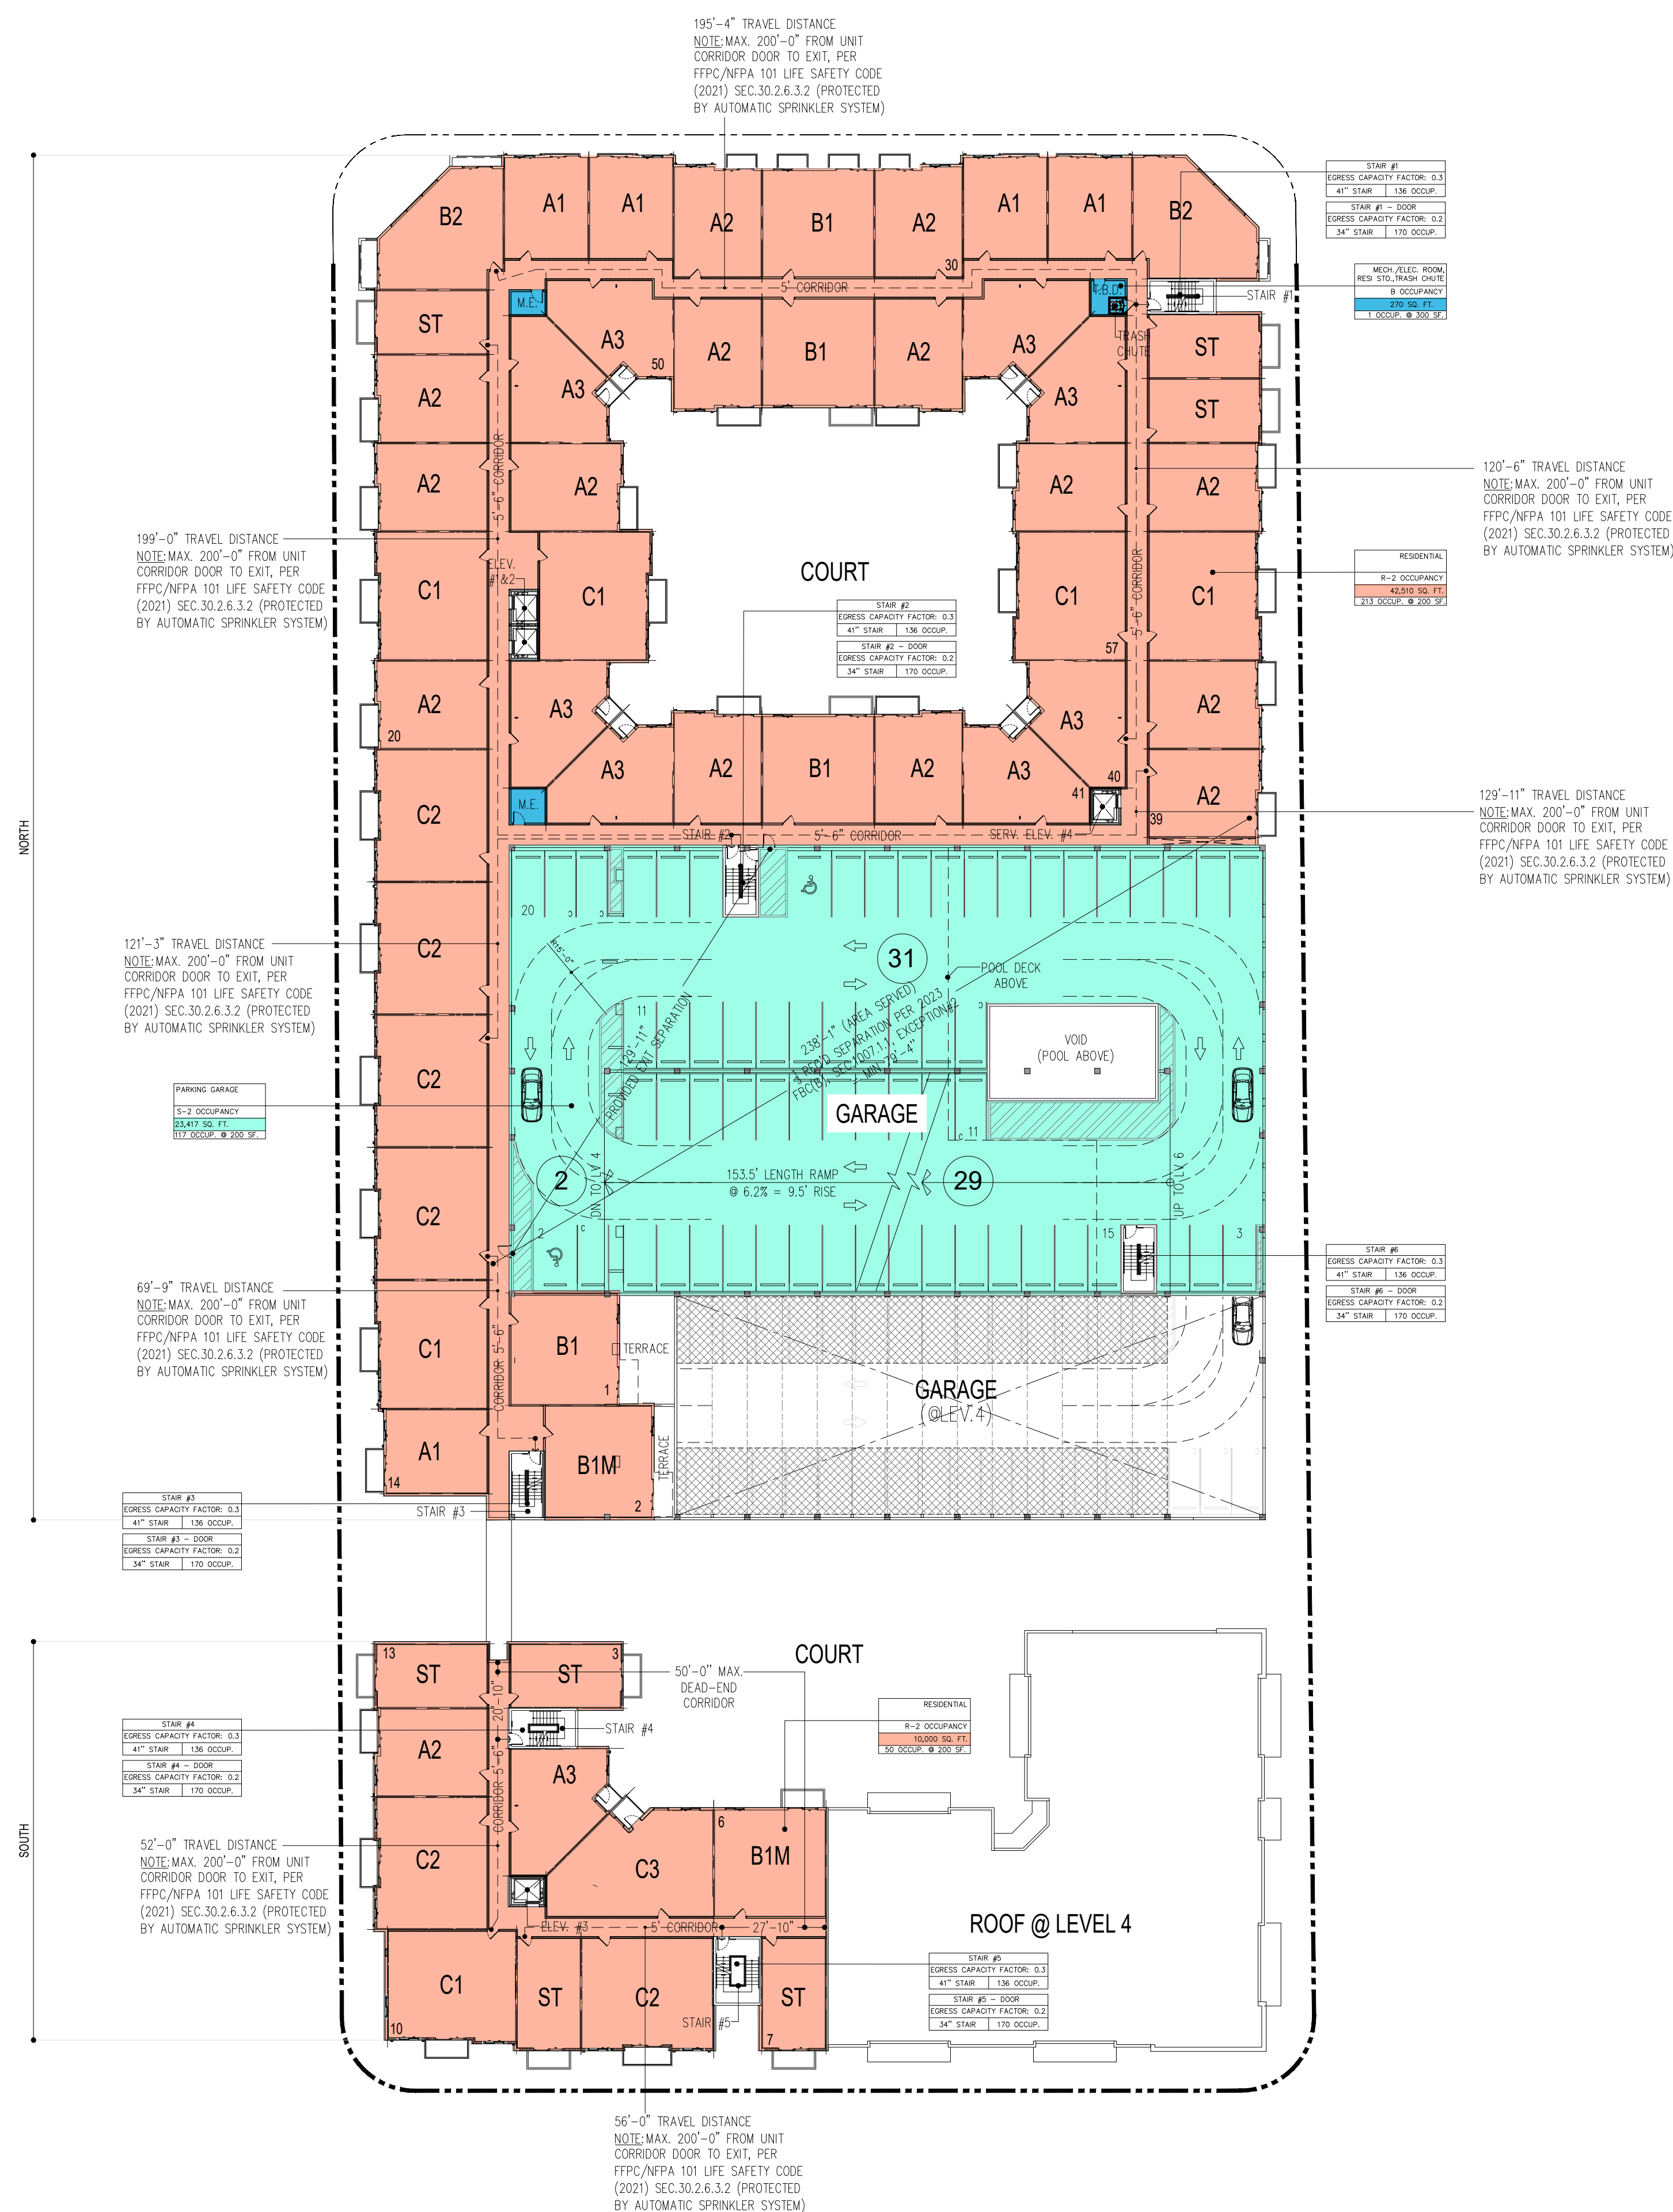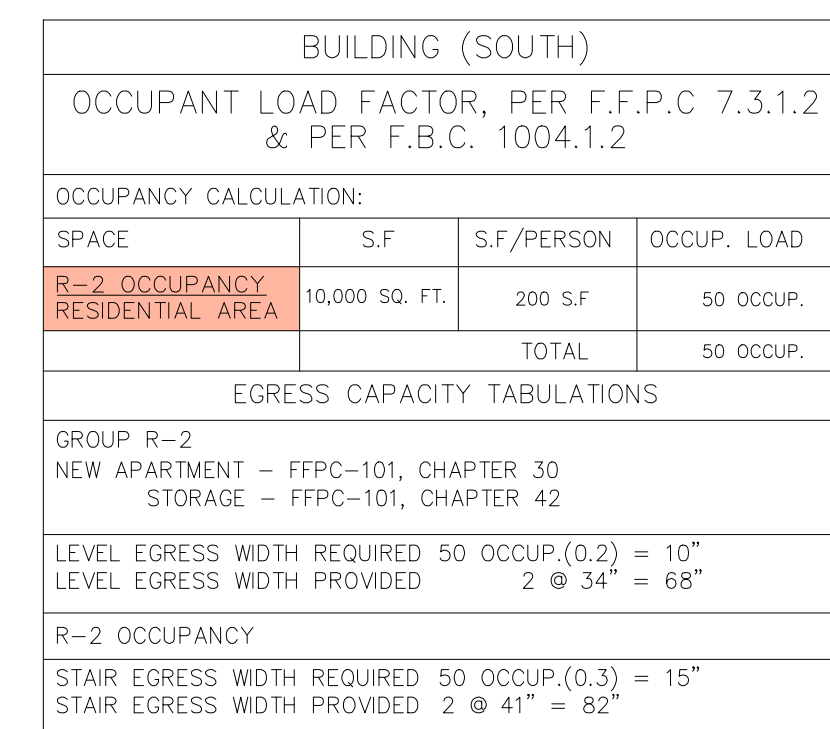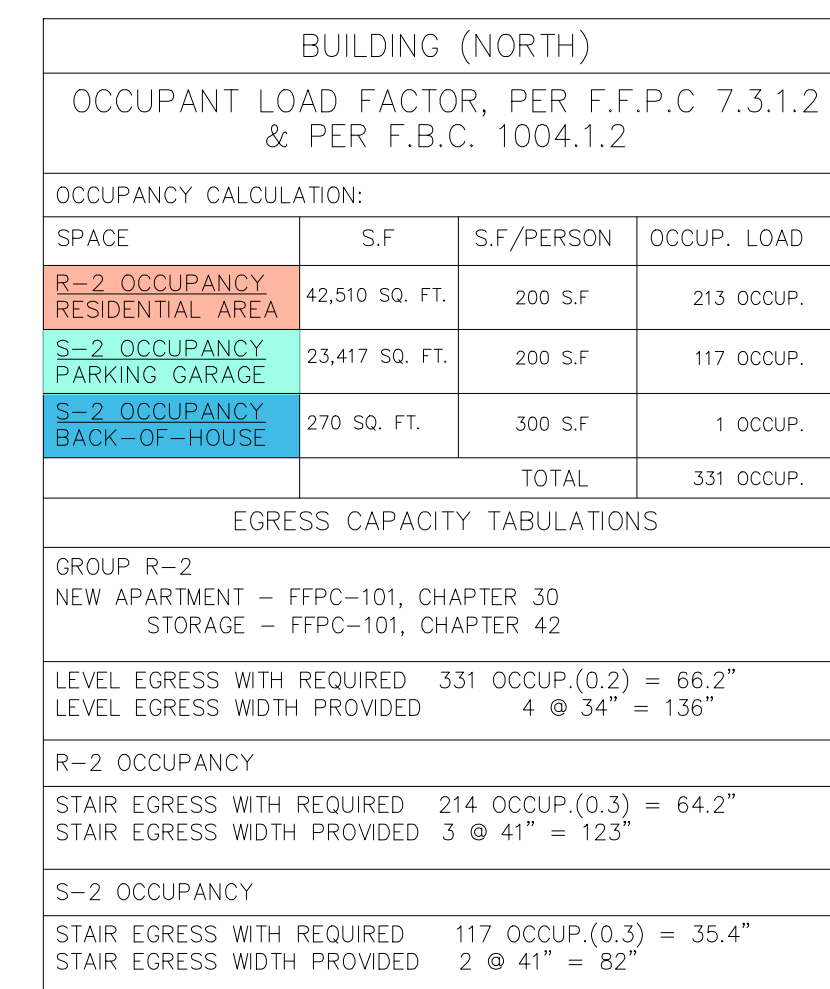

## LEVEL 5 - LIFE SAFETY PLAN

57 DU'S

SCALE: 1" = 30'-0"