

[illegible]

**RESPONSIBILITY FOR THE USE OF THESE
PLANS PRIOR TO OBTAINING PERMITS FROM
ALL AGENCIES HAVING JURISDICTION OVER
THE PROJECT WILL FALL SOLELY UPON THE
USER.**

ISSUE DATE:	02/24/25
-------------	----------

DESIGNED BY: RK/KS

DRAWN BY: RK/JB

BID-CONTRACT:

PAUL H. WEINBERG, PLA
FLORIDA REG. NO. LA6666804
(FOR THE FIRM)

CLIENT

PORTMAN HOLDINGS

PROJECT

2400 E ATLANTIC
2400 East Atlantic Blvd.
Pompano Beach, FL


SHEET TITLE

IRRIGATION PLAN

**SHEET
NUMBER** **LI-102**

PROJECT NUMBER	14267.00
----------------	----------



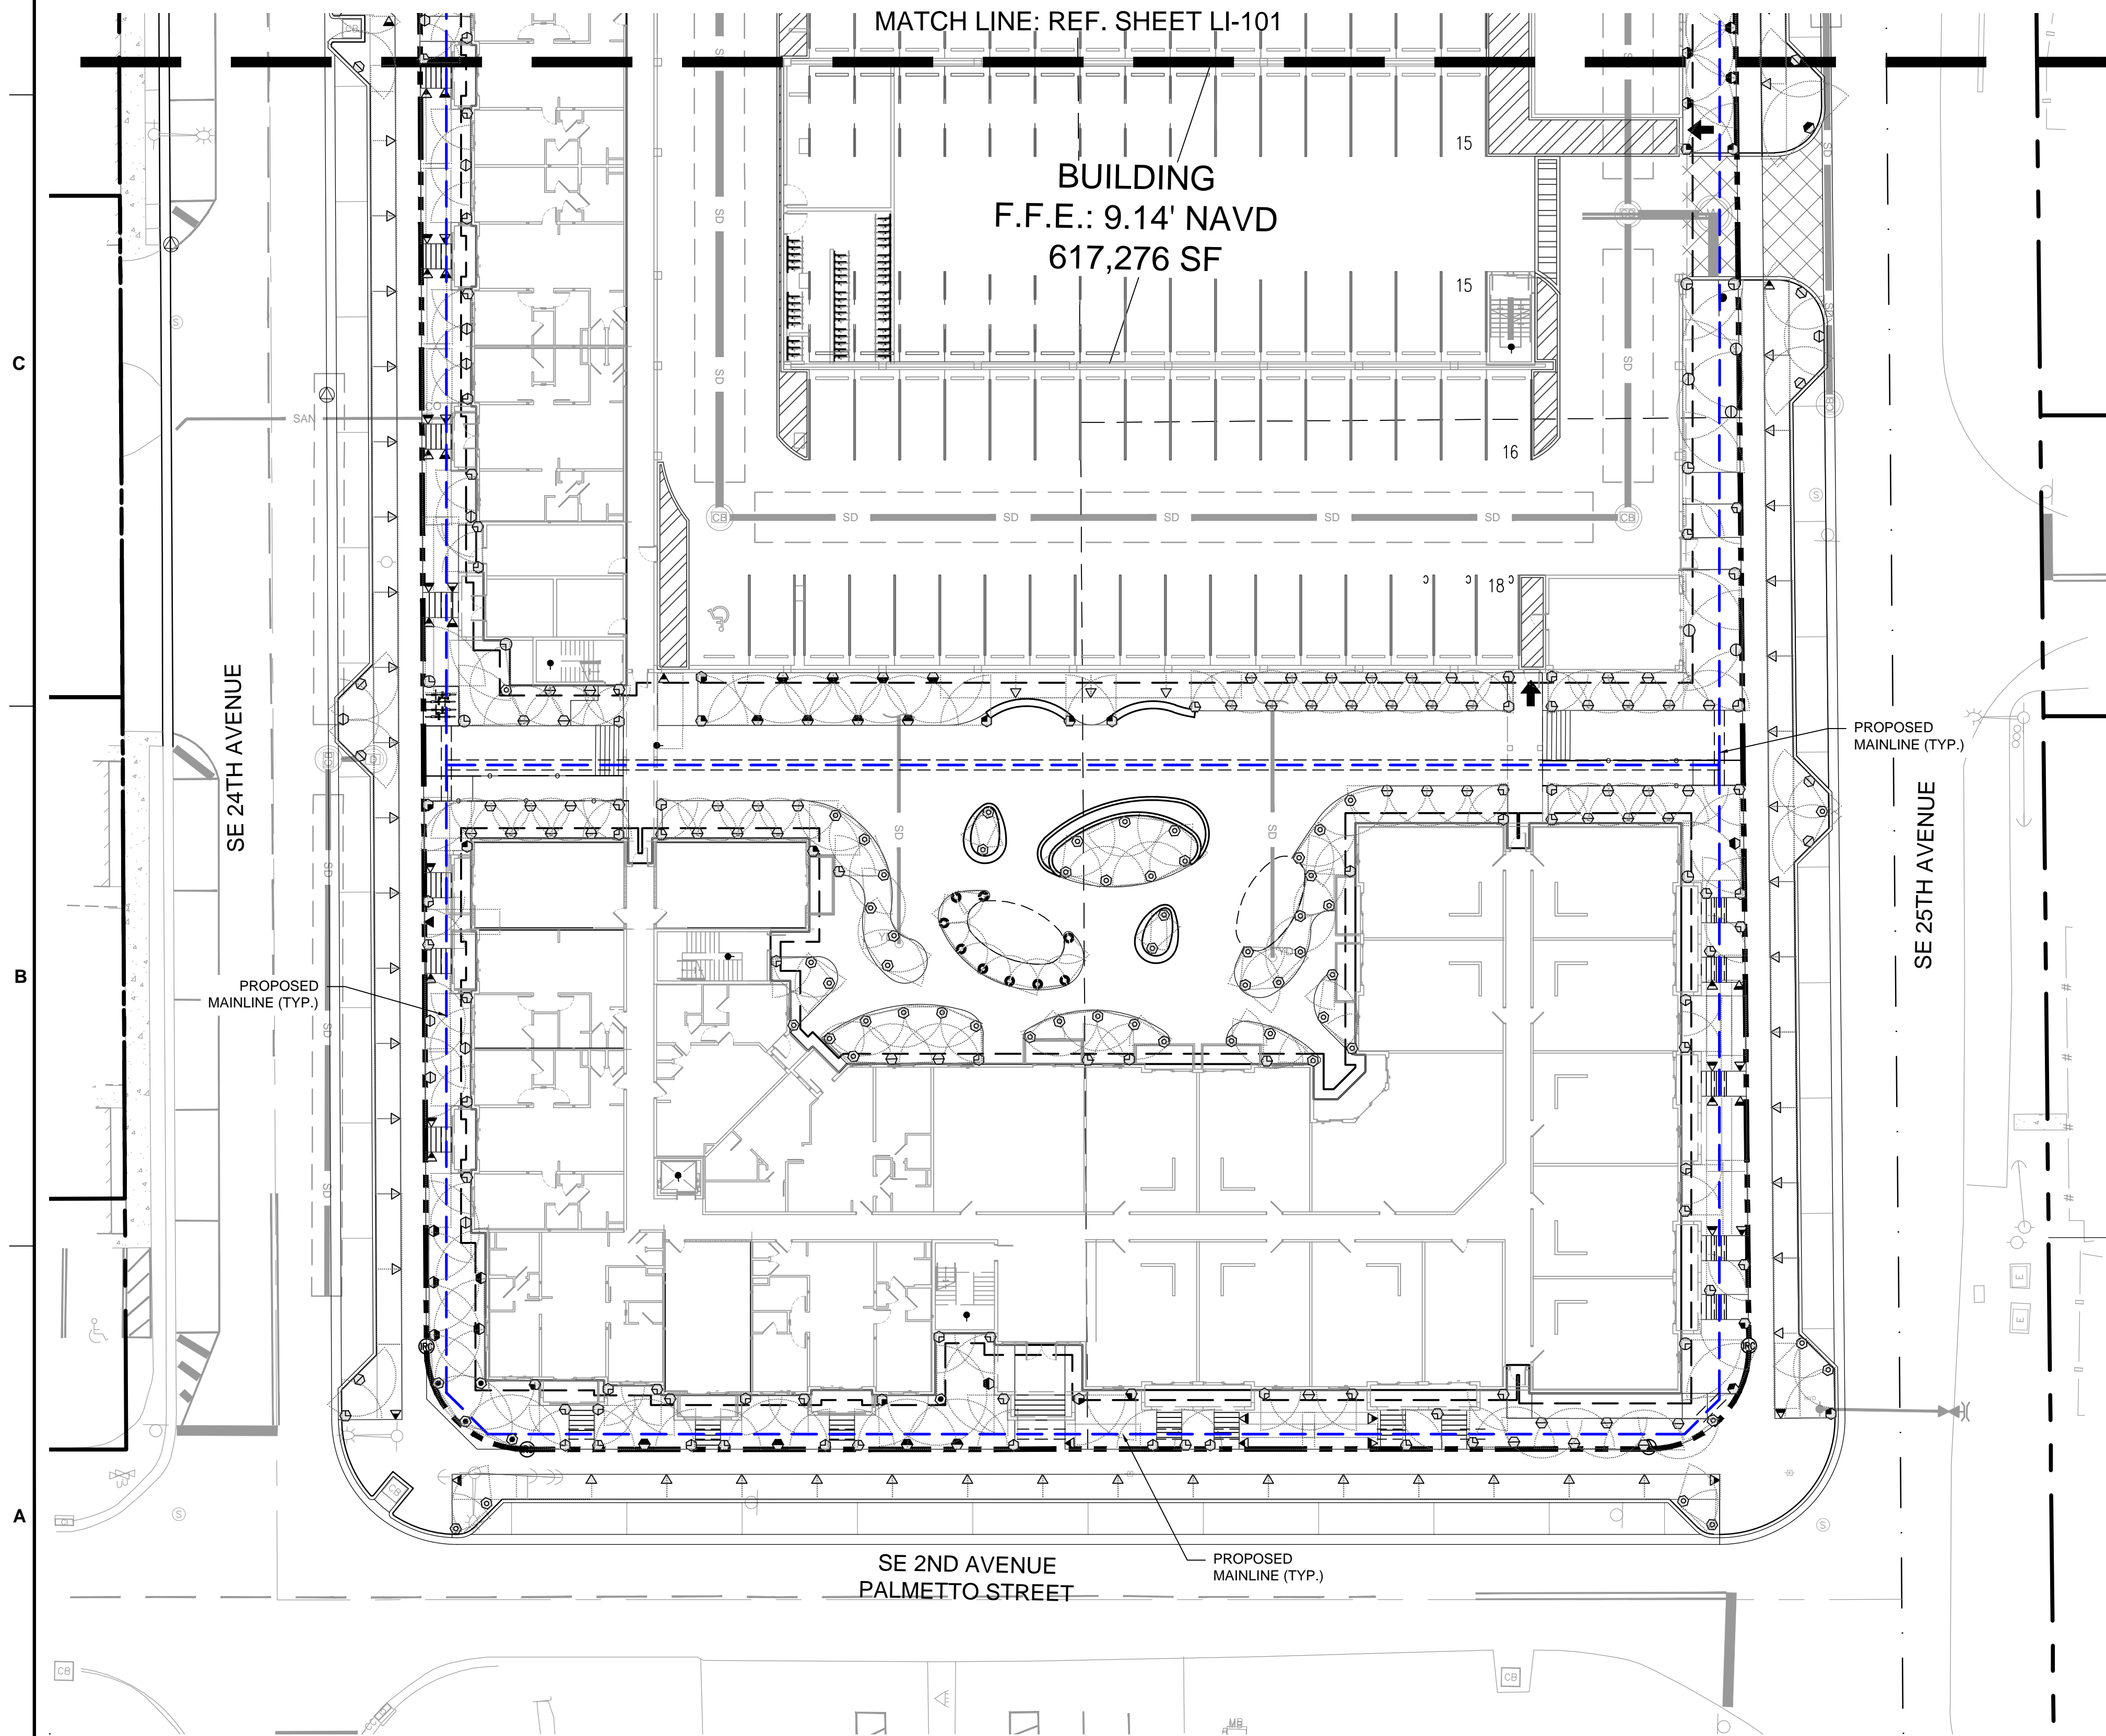












 












STATUS: DRC SET





NOTES:

1. ALL SOD AND LANDSCAPE TO RECEIVE 100% COVERAGE WITH 100% OVERLAP FROM AN AUTOMATIC IRRIGATION SYSTEM USING AN APPROVED WATER SOURCE.
2. A RAIN SENSOR MUST BE INSTALLED TO OVER-RIDE THE CONTROLLER.
3. BUBBLERS TO BE PROVIDED FOR NEW AND RELOCATED TREES AND PALMS.
4. CONTRACTOR IS RESPONSIBLE FOR ALL CONDITIONS AND IRRIGATION SPECIFICATION ATTACHED TO THIS PLAN. PLAN AND SPECIFICATIONS SHALL BE CONSIDERED CONTRACT DOCUMENTS.
5. INVESTIGATE TO DETERMINE AND VERIFY THE LOCATION OF UNDERGROUND UTILITIES BEFORE EXCAVATION.
6. REFER TO SHEET LI-501 FOR ADDITIONAL IRRIGATION SPECIFICATIONS AND DETAILS.
7. NOZZLE SELECTION BASED ON COVERAGE REQUIREMENTS.

 IRRIGATION SCHEDULE

SYMBOL	MANUFACTURER/MODEL/DESCRIPTION	QTY	PSI
    	HUNTER PROS-06 STRIP SERIES SHRUB SPRAY, 6IN. POP-UP. CO-MOLDED WIPER SEAL WITH UV RESISTANT MATERIAL.	172	30
   	HUNTER PROS-06 8 SERIES SHRUB SPRAY, 6IN. POP-UP. CO-MOLDED WIPER SEAL WITH UV RESISTANT MATERIAL.	196	30
   	HUNTER PROS-06 10 SERIES SHRUB SPRAY, 6IN. POP-UP. CO-MOLDED WIPER SEAL WITH UV RESISTANT MATERIAL.	124	30
    	HUNTER PROS-06 12 SERIES SHRUB SPRAY, 6IN. POP-UP. CO-MOLDED WIPER SEAL WITH UV RESISTANT MATERIAL.	29	30
      	HUNTER PROS-06 ADJ SERIES SHRUB SPRAY, 6IN. POP-UP. CO-MOLDED WIPER SEAL WITH UV RESISTANT MATERIAL.	87	30
SYMBOL	MANUFACTURER/MODEL/DESCRIPTION	QTY	
	POINT OF CONNECTION 2" REUSE WATER SOURCE	1	
	IRRIGATION MAINLINE: PVC SCHEDULE 40	1,885 LF	
	PIPE SLEEVE: PVC SCHEDULE 40	707.6 LF	

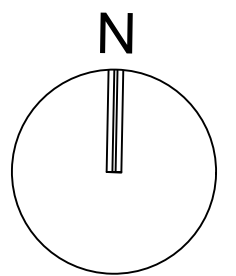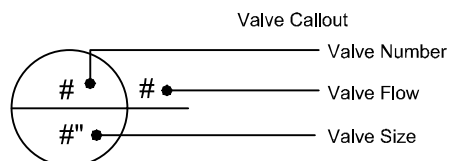

GRAPHIC SCALE

SCALE: 1" = 20'

NOTE: PRINTED DRAWING SIZE
MAY HAVE CHANGED FROM
ORIGINAL. VERIFY SCALE USING
BAR SCALE ABOVE.