



PROPOSED ELEVATION 2

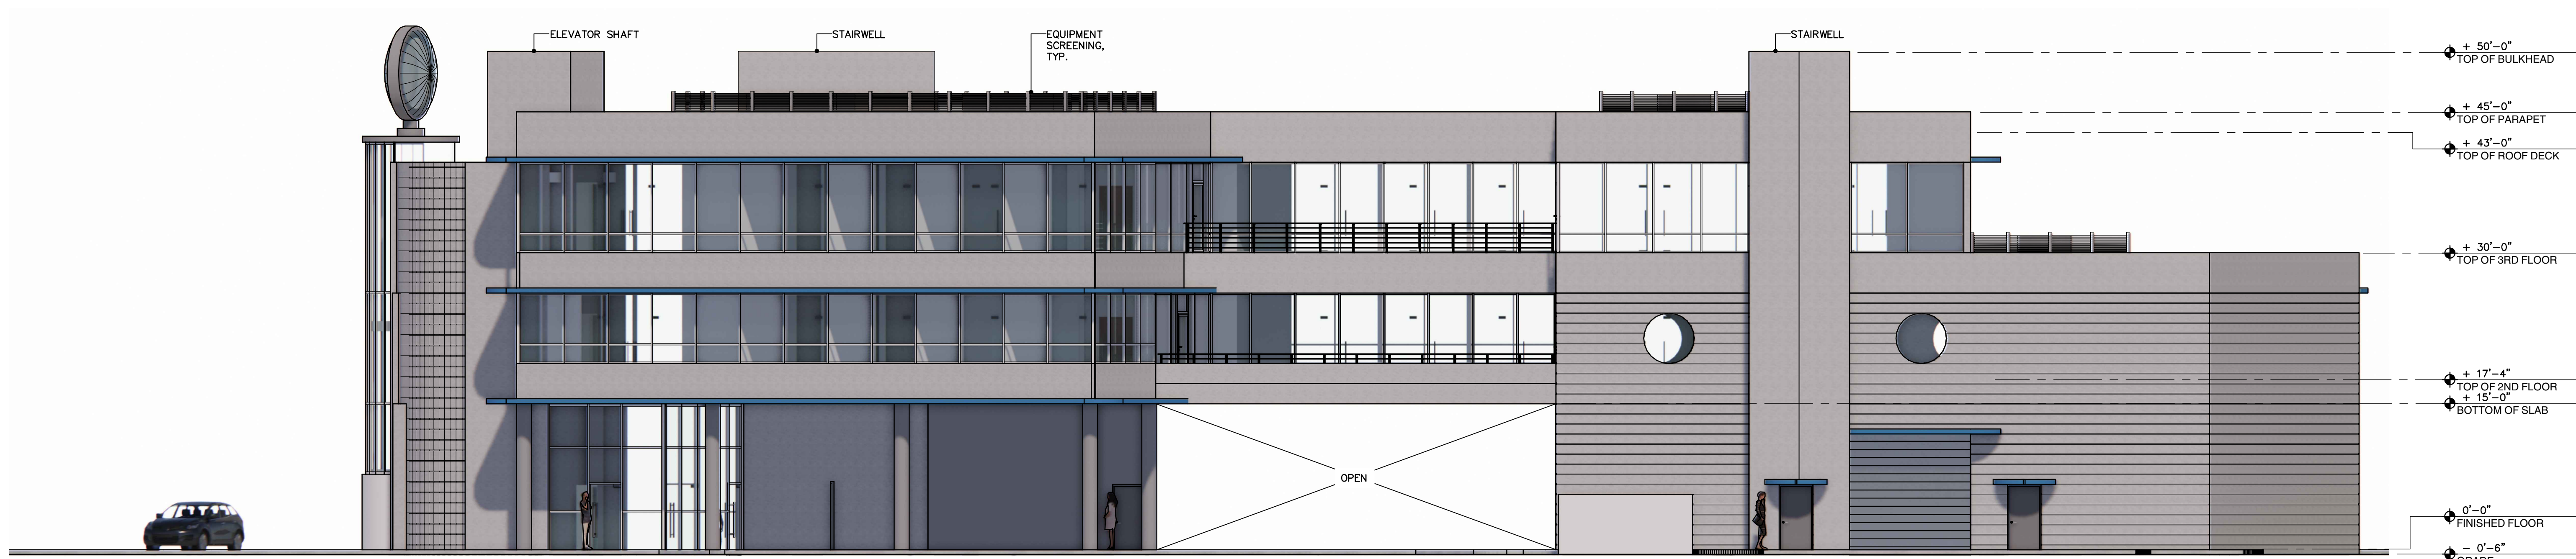

PROPOSED ELEVATION 1

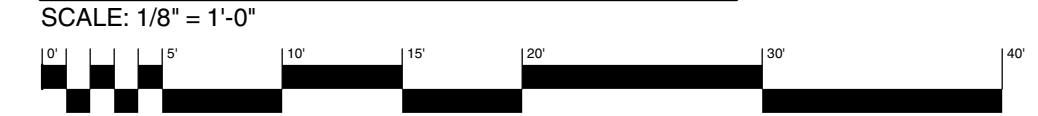