



PROPOSED ELEVATION 4

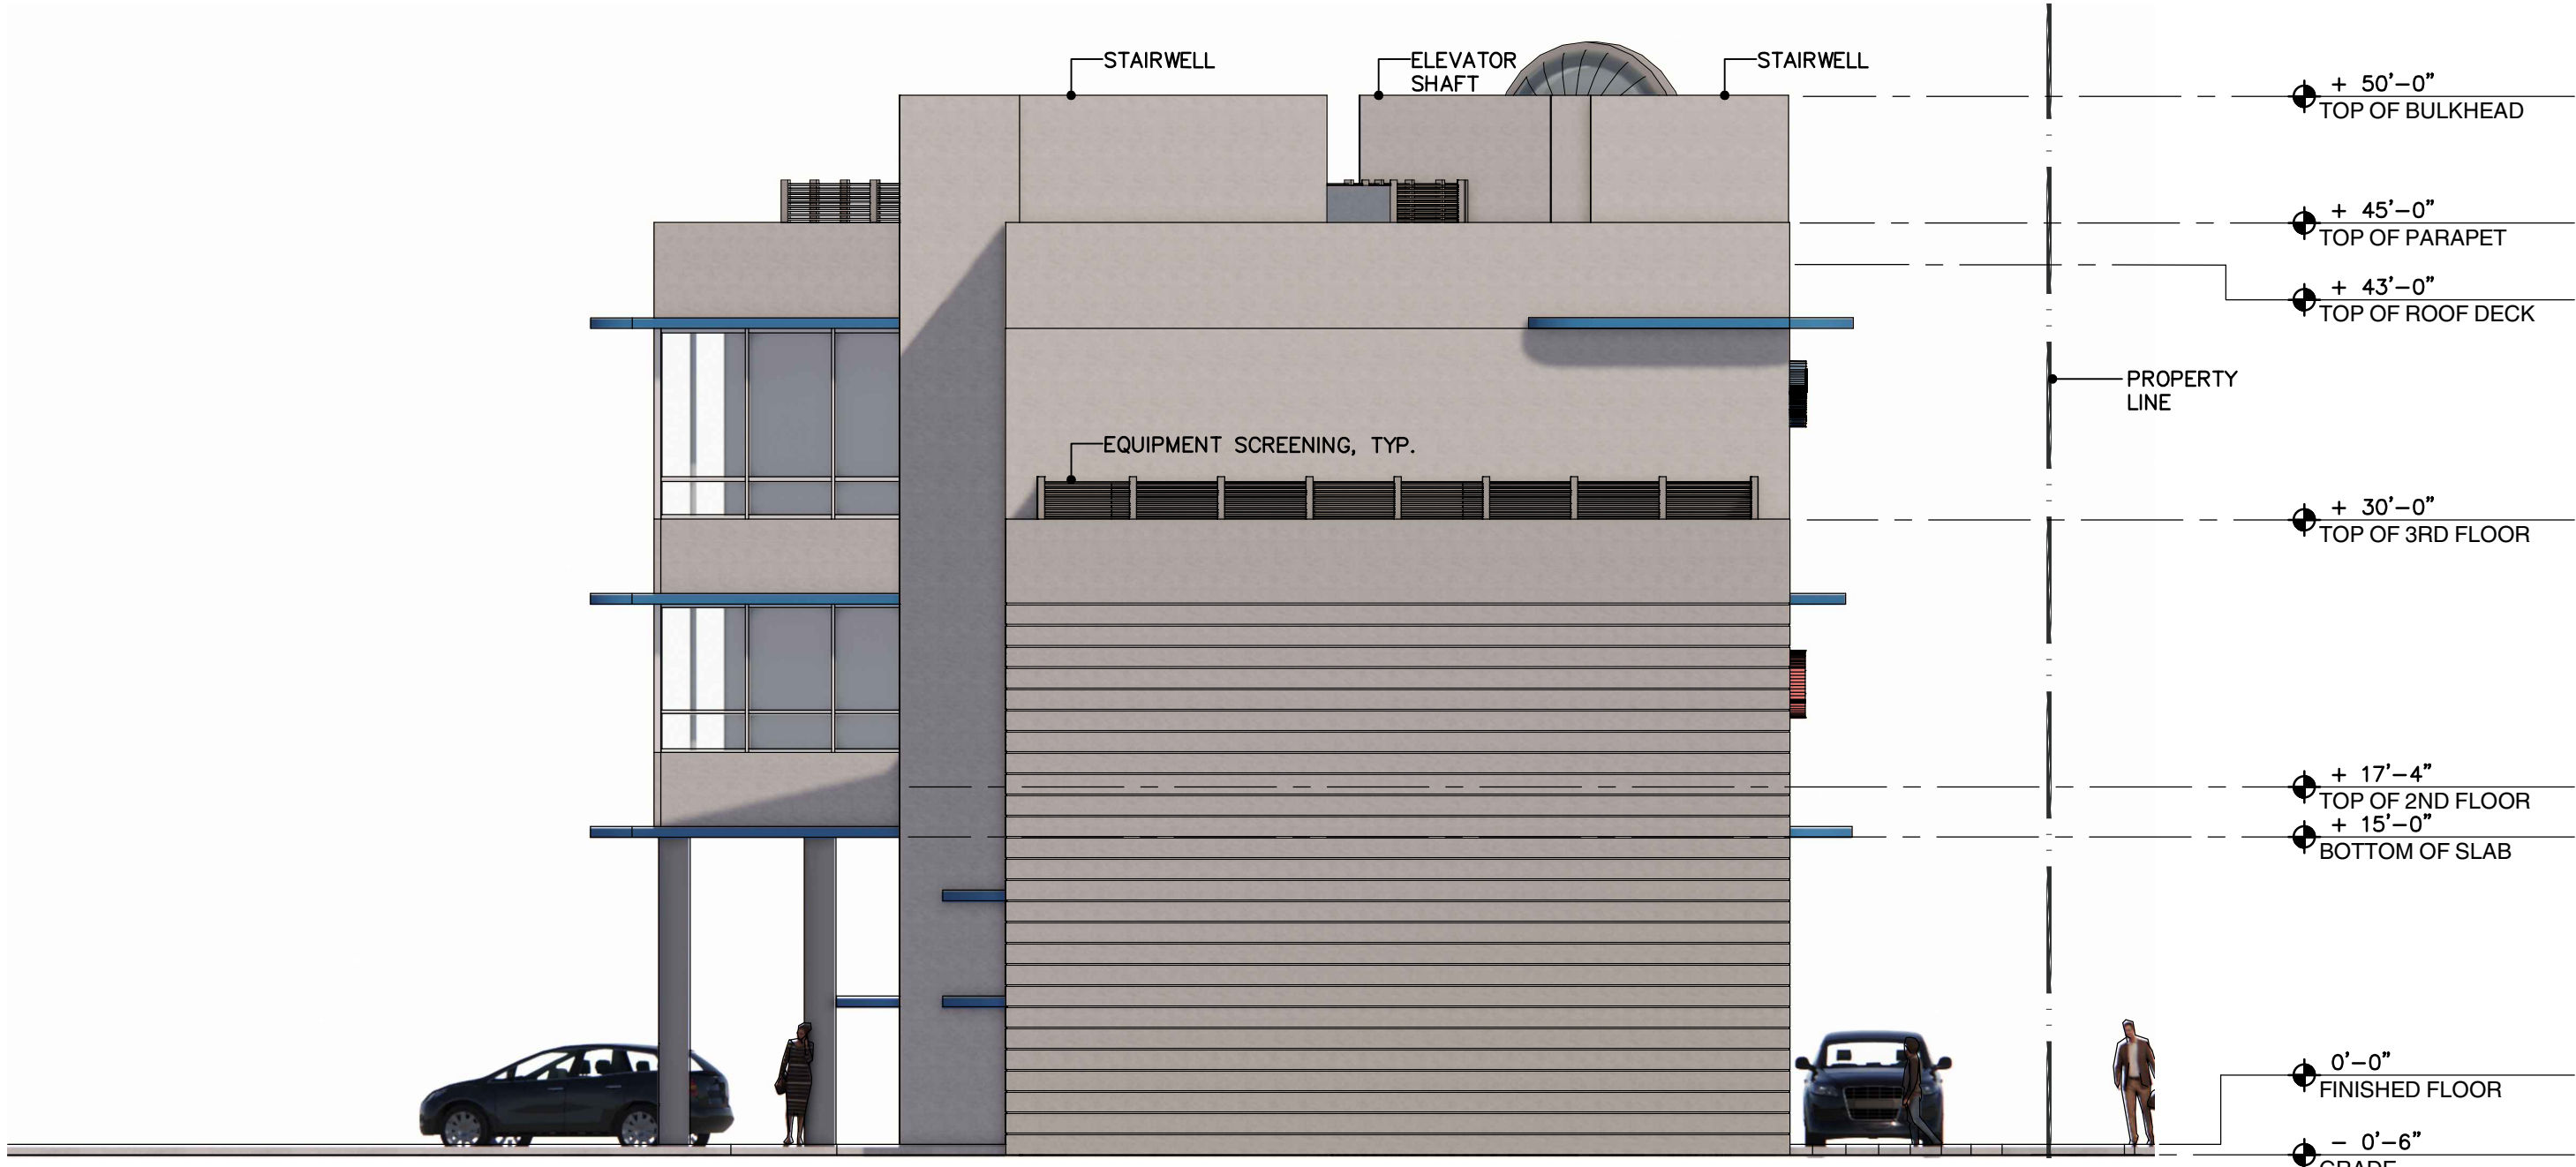

PROPOSED ELEVATION 3

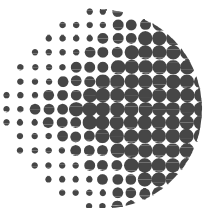

Digitally signed  
by Daniel Alonso  
Date: 2023.08.21  
15:53:59 -0400

012523 LT DRG Review Submittal  
Job A2165  
Sheet 10 of 21

Consulting Engineer

Proposed Offices  
Power Petroleum HQ  
Owner: 201 SW 12 Ave, Inc.  
201 SW 12 Ave, Pompano Beach, 33069