



"IMECA" - TENTATIVE PLAT
MAP OF BOUNDARY AND TOPOGRAPHIC SURVEY

A Subdivision of portion of Southeast 1/4, of Section 33, Township 48 South, Range 42 East, City of Pompano Beach,
Broward County, Florida.

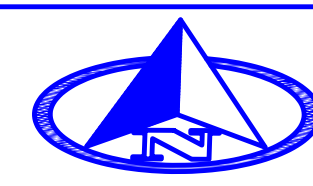

0 10 20

SCALE: 1" = 20'

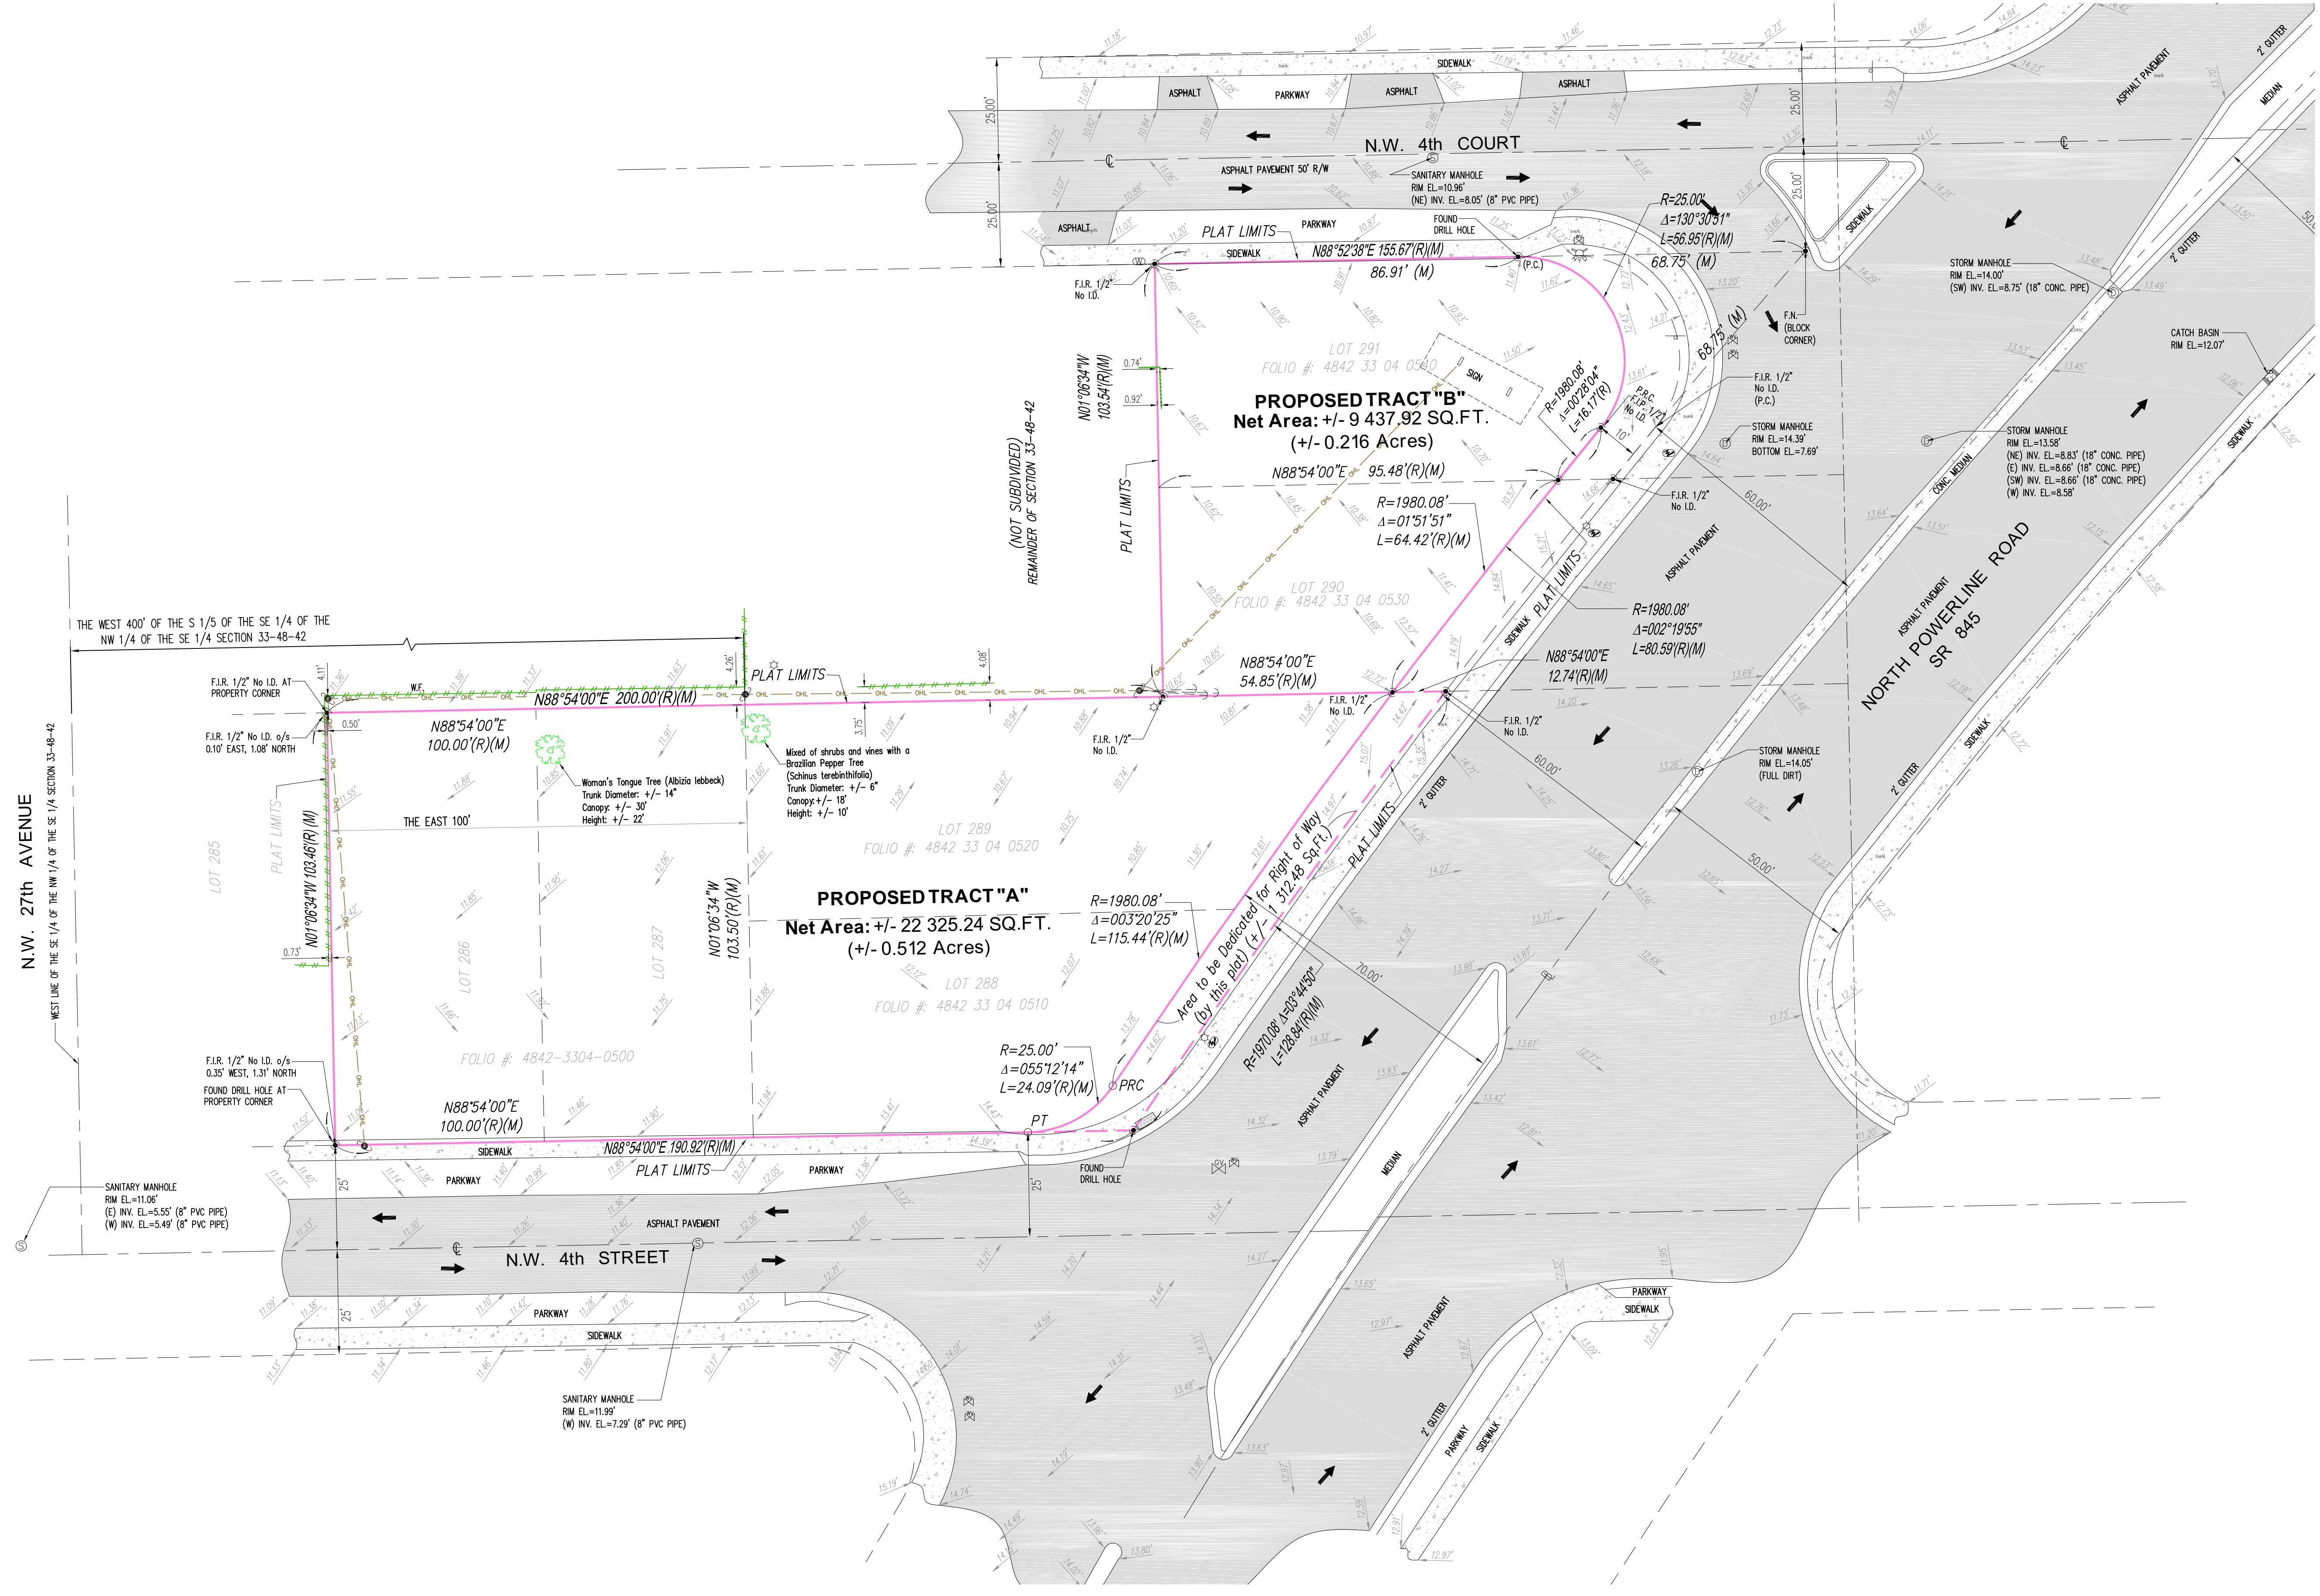

LEGEND & ABBREVIATIONS	
	= CONCRETE (CONC.)
	= CONCRETE BLOCK WALL
	= WOOD DECK
	= COVERED AREA
	= ASPHALT
	= TILE
	= PAVERS
	= STONE
	= CHAIN LINK FENCE (CLF)
	= WOOD FENCE (WF)
	= IRON METAL BARS FENCE (IF)
	= OVERHEAD WIRES
	= WATER VALVE (WV)
	= POWER POLE (PP)
	= GUY ANCHOR
	= WATER METER (WM)
	= CONC. LIGHT POLE (LP)
	= WELL
	= STREET SIGN
	= SANITARY MANHOLE
	= DRAINAGE MANHOLE
	= MANHOLE
	= FIRE HYDRANT
	= CABLE BOX (CATV)
	= FPL TRANSFORMER
	= CATCH BASIN OR INLET
	= EXISTING ELEVATION
	= PERMANENT REFERENCE MONUMENT (PRM)
	= PROPERTY CORNER
	= PERMANENT CONTROL POINT (PCP)
	PT = POINT OF TANGENCY
	PC = POINT OF CURVATURE
	PCC = POINT OF COMPOUND CURVE
	PRC = POINT OF REVERSE CURVE
	BM = BENCHMARK
	BR = BEARING REFERENCE
	TBM = TEMPORARY BENCHMARK
	PL = PROPERTY LINE
	CL = CENTER LINE
	M = MONUMENT LINE
	CALC = CALCULATED
	MEAS = FIELD MEASURED
	P = PER PLAT
	PSM = PROFESSIONAL SURVEYOR AND MAPPER
	A/C = AIR CONDITIONER PAD
	ENCR = ENCROACHMENT
	FF ELEV = FINISHED FLOOR ELEVATION
	(XX-XX) = DENOTES PLAT BOOK XX - PAGE XX
	ORB = OFFICIAL RECORD BOOK
	CBS = CONCRETE BLOCK STRUCTURE
	ELEV = ELEVATION
	SEC = SECTION
	T = TOWNSHIP
	R = RANGE

BELLO & BELLO LAND SURVEYING
12230 SW 431 AVENUE • SUITE 201 • MIAMI FL 33186
LB#7262 • Phone: 305.251.9606 • Fax: 305.251.6057
e-mail: info@belloland.com • www.bellolandsurveying.com