


"IMECA " - TENTATIVE PLAT  
MAP OF BOUNDARY AND TOPOGRAPHIC SURVEY

A Subdivision of portion of Southeast 1/4 , of Section 33, Township 48 South, Range 42 East, City of Pompano Beach,  
BrowardCounty, Florida.

Location Map - Boundary Details

Scale: 1" = 50'

-See Boundary Survey on Page 3 of 3

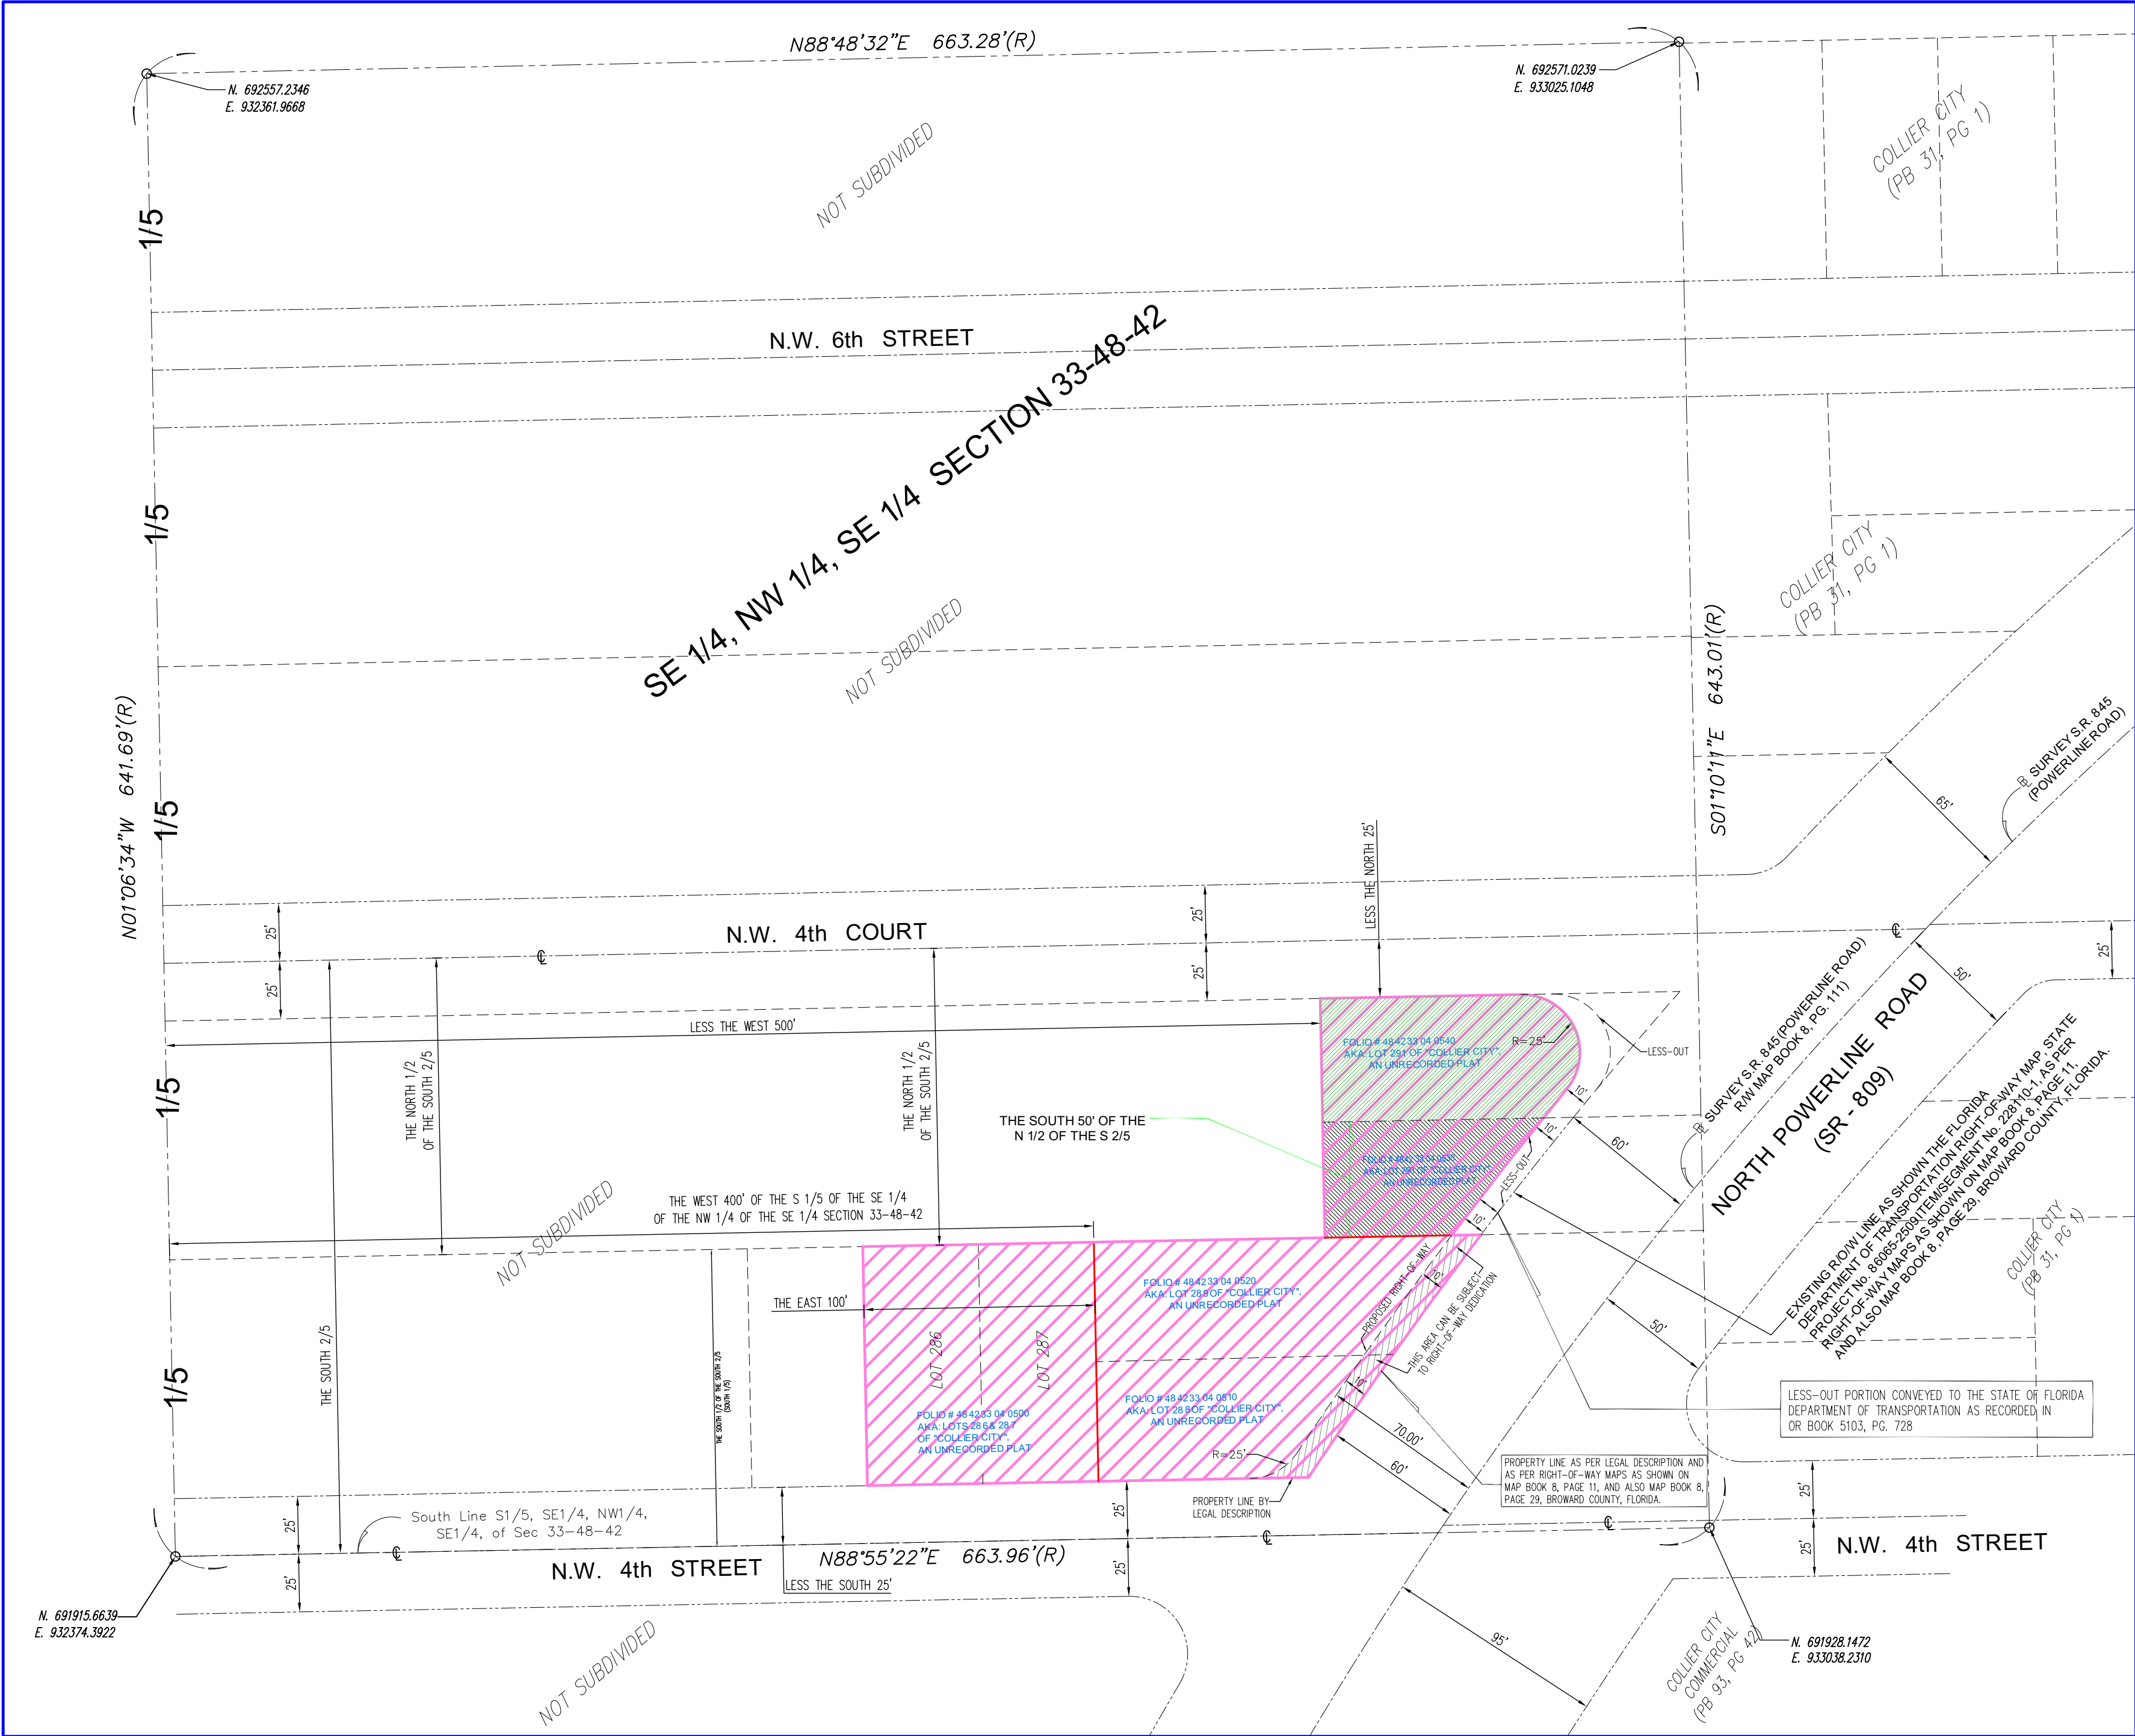

LEGEND & ABBREVIATIONS

- CONCRETE (CONC.)
- CONCRETE BLOCK WALL
- WOOD DECK
- COVERED AREA
- ASPHALT
- TILE
- PAVERS
- STONE
- CHAIN LINK FENCE (CLF)
- WOOD FENCE (WF)
- IRON METAL BARS FENCE (IF)
- OVERHEAD WIRES
- WATER VALVE (WV)
- POWER POLE (PP)
- GUY ANCHOR
- WATER METER (WM)
- CONC. LIGHT POLE (LP)
- WELL
- STREET SIGN
- SANITARY MANHOLE
- DRAINAGE MANHOLE
- MANHOLE
- FIRE HYDRANT
- CABLE BOX (CATV)
- FPL TRANSFORMER
- CATCH BASIN OR INLET
- EXISTING ELEVATION
- PERMANENT REFERENCE MONUMENT (PRM)
- PROPERTY CORNER
- PERMANENT CONTROL POINT (PCP)
- POINT OF TANGENCY
- POINT OF CURVATURE
- POINT OF COMPOUND CURVE
- POINT OF REVERSE CURVE
- BENCH MARK
- BEARING REFERENCE
- TEMPORARY BENCH MARK
- PROPERTY LINE
- CENTER LINE
- MONUMENT LINE
- CALCULATED
- FIELD MEASURED
- PER PLAT
- PROFESSIONAL SURVEYOR AND MAPPER
- AIR CONDITIONER PAD
- ENCROACHMENT
- FINISHED FLOOR ELEVATION
- DENOTES PLAT BOOK XX - PAGE XX
- OFFICIAL RECORD BOOK
- CONCRETE BLOCK STRUCTURE
- RIGHT OF WAY
- ELEVATION
- SECTION
- TOWNSHIP
- RANGE

**BELLO & BELLO LAND SURVEYING**  
12230 SW 131 AVENUE • SUITE 201 • MIAMI FL 33186  
LB#7262 • Phone: 305.251.9606 • Fax: 305.251.6057  
e-mail: info@belloland.com • www.bellolandsurveying.com

Additions and deletions to this Survey Map are prohibited. This Survey Map and Report not valid without the signature and original raised seal or without the electronic signature and seal of the undersigning Florida licensed Surveyor and Mapper.

Project No. 20774

PZ20-14000016

11/4/2020