

REQUIREMENTS APPLY TO FIRE HYDRANTS, SIAMESE CONNECTIONS AND ANY OTHER FIRE EQUIPMENT FOR UTILIZING A FIRE HOSE, ON PRIVATE OR PUBLIC PROPERTY.





7'-6" FROM ALL WORKING SIDES AND 3'-6" FROM REAR. SOD ONLY IN THESE AREAS.

THE CLEAR ZONE SHALL BE FREE OF LANDSCAPE, (EXCEPT SOD), MAILBOXES, PARKING SPACES, LIGHT-POSTS AND ALL OTHER OBJECTS.

EXCEPTIONS: OTHER FIRE FIGHTING EQUIPMENT OR TRAFFIC POSTS TO PREVENT FIRE FIGHTING EQUIPMENT.

THIS DIAGRAM SHALL APPEAR ON ALL LANDSCAPE PLANS PRIOR TO APPROVAL.

REVISIONS		LANDSCAPE STANDARDS	
BY	DATE	URBAN FORESTRY CITY OF POMPAÑO BEACH	FIRE HYDRANT CLEAR ZONE
TCW	APRIL 2010		
		SCALE: N.T.S.	APPROVED BY: DATE: AUGUST 2010 URBAN FORESTER DWG. NO. 300-1

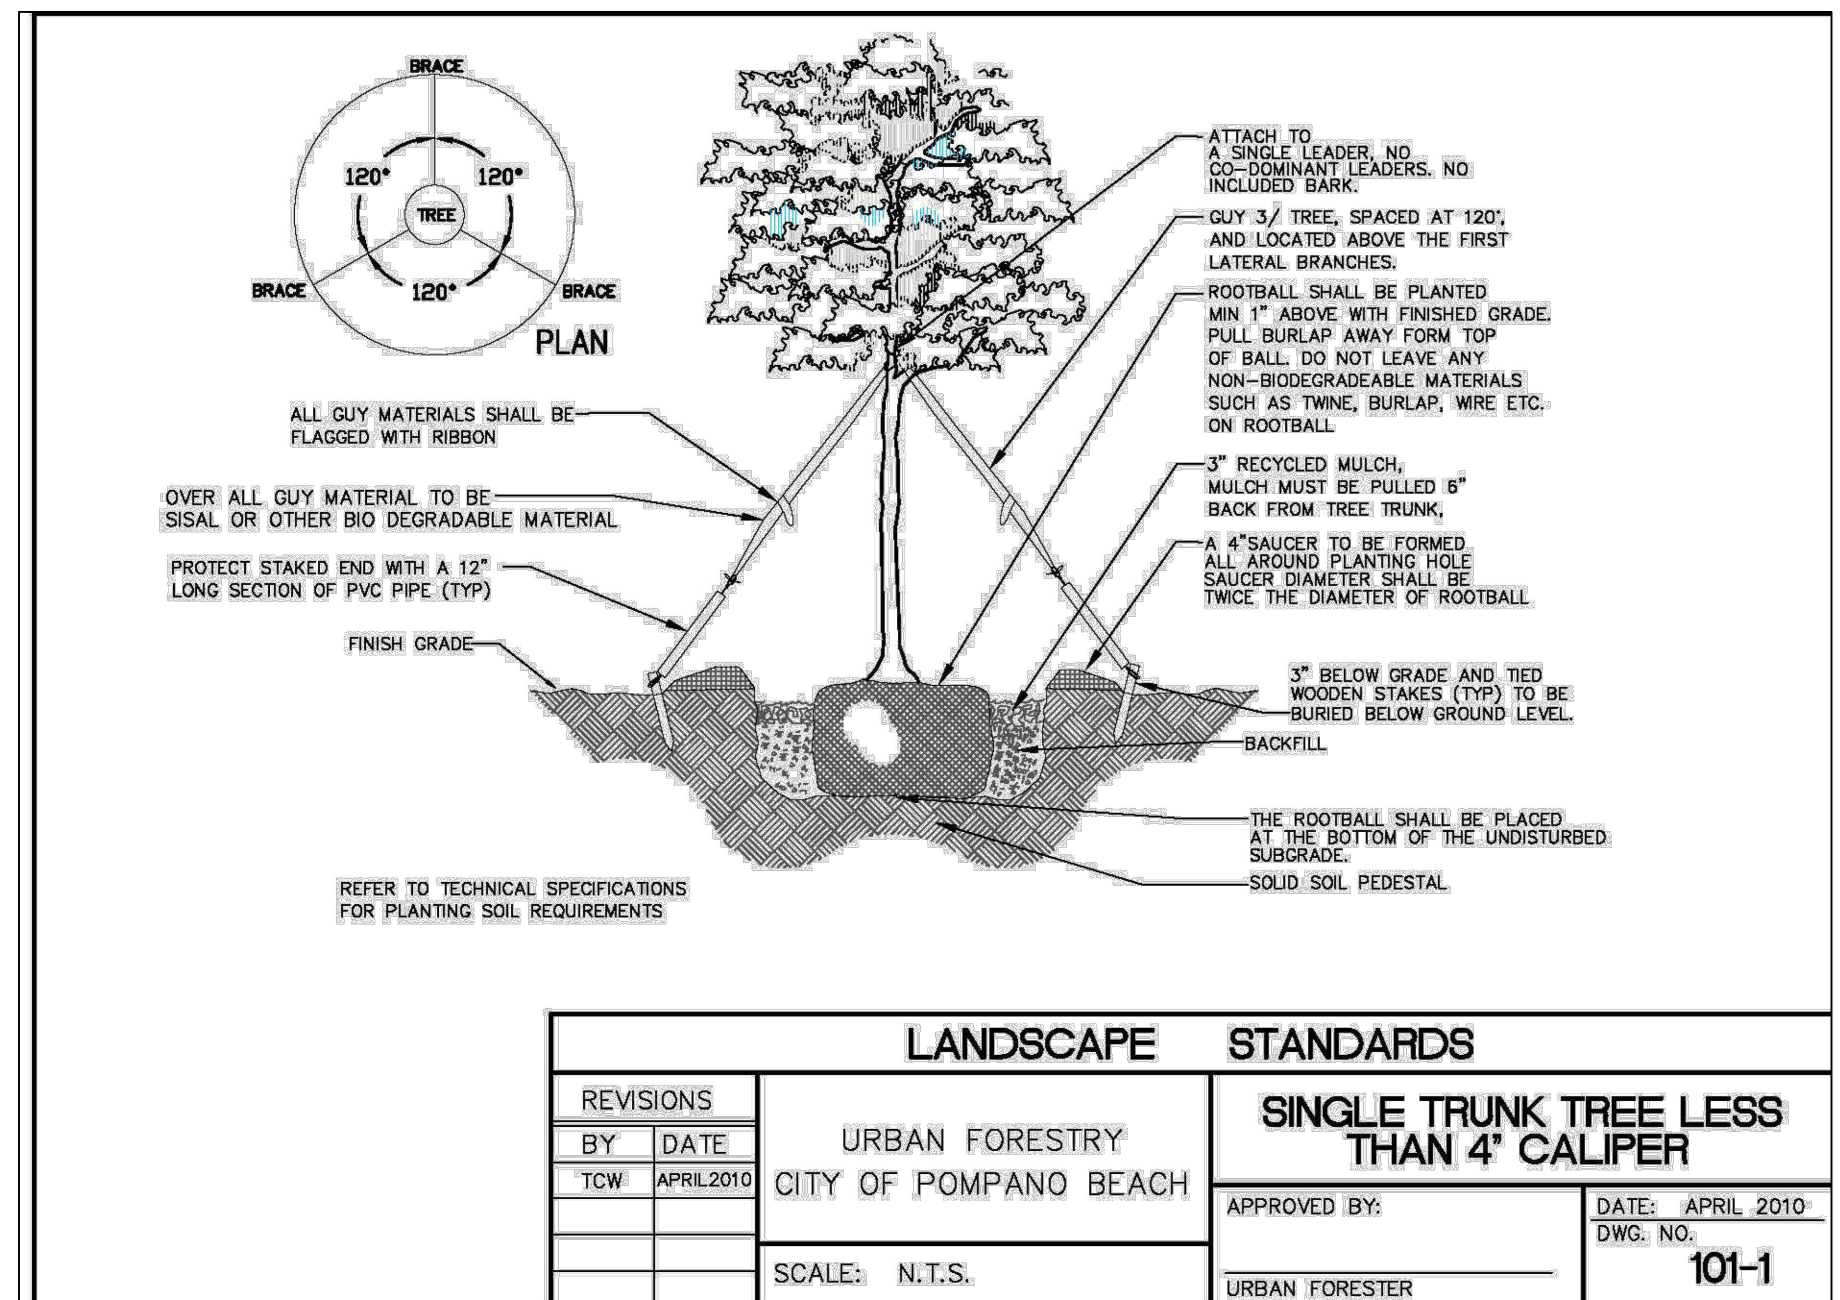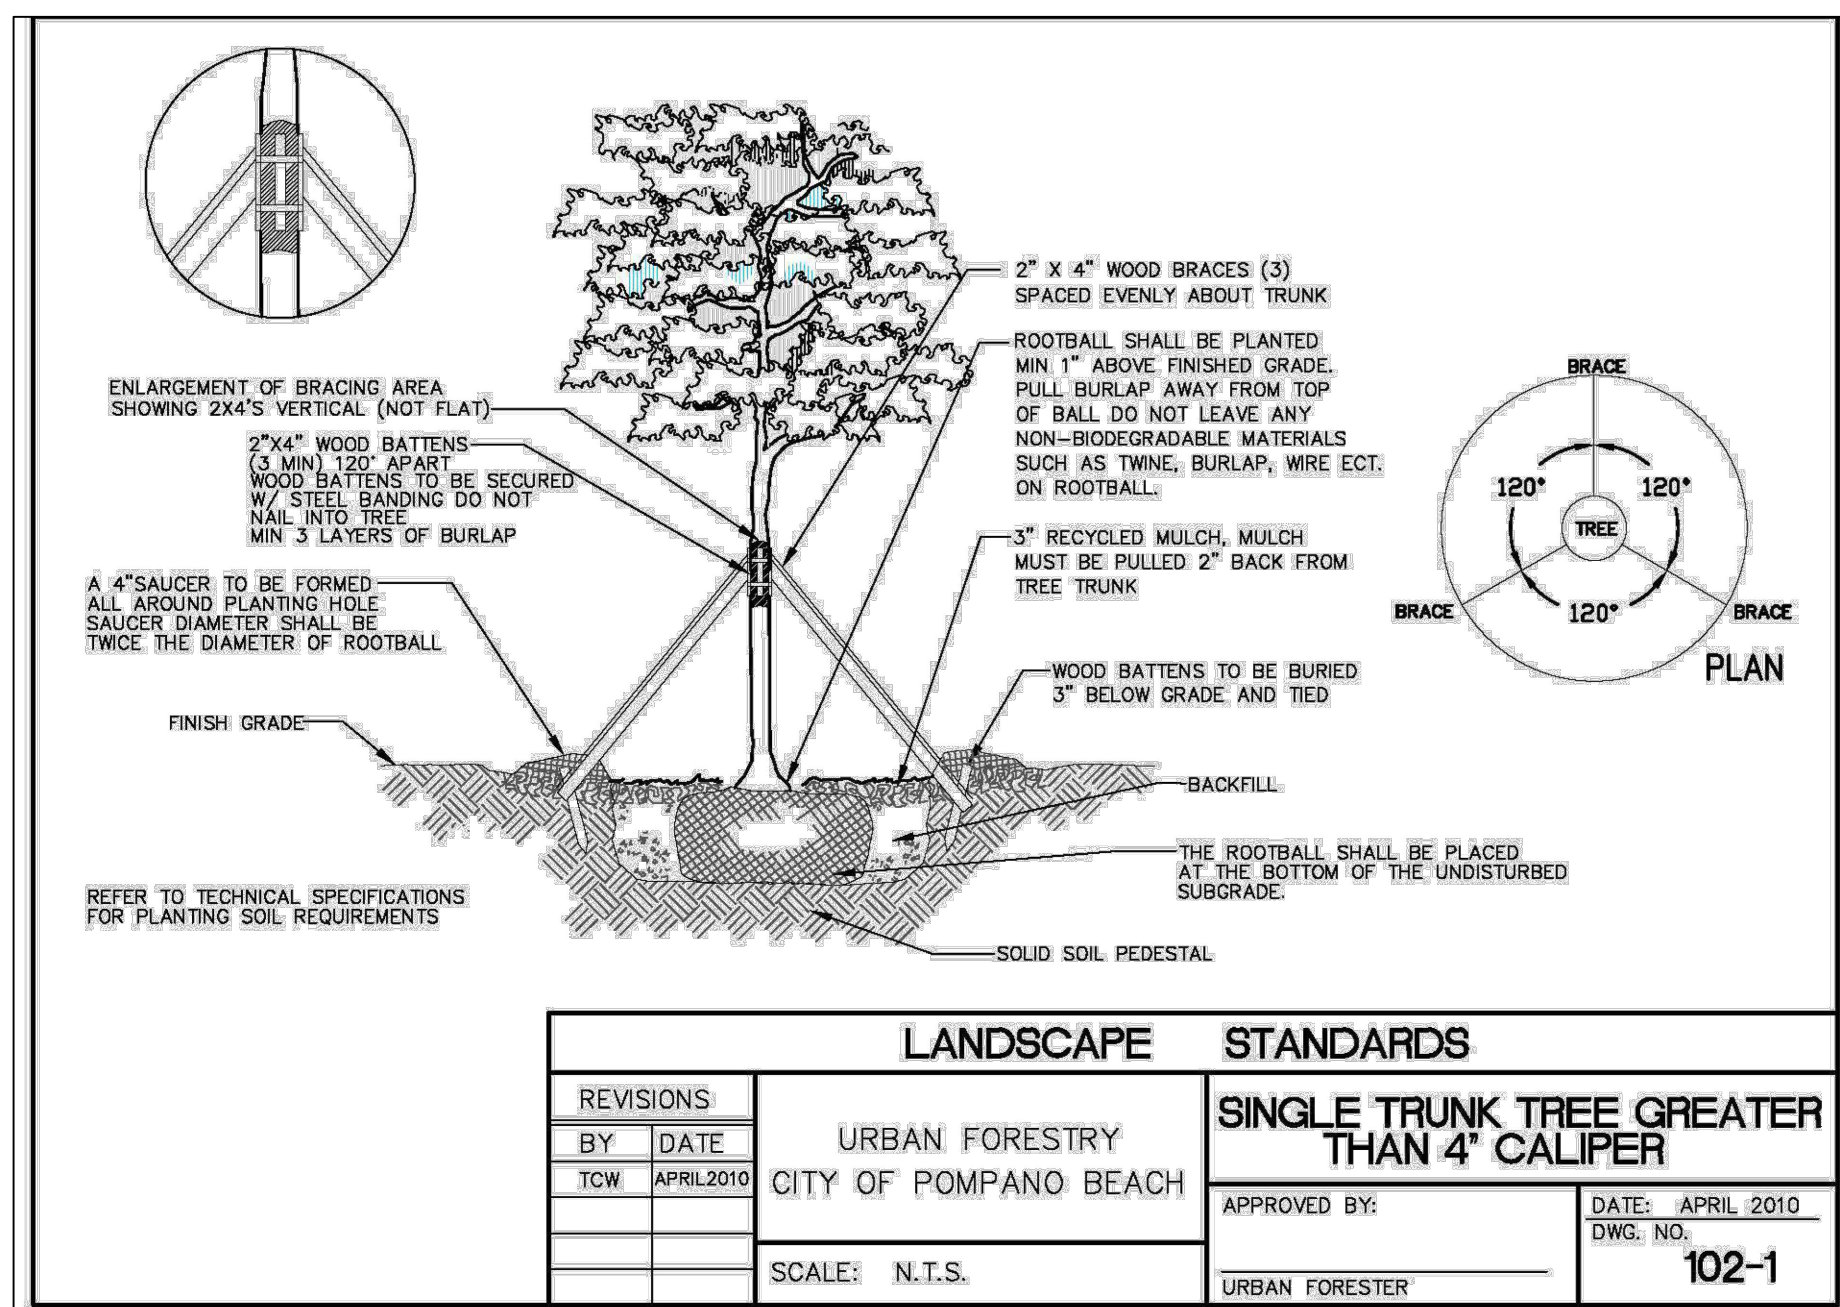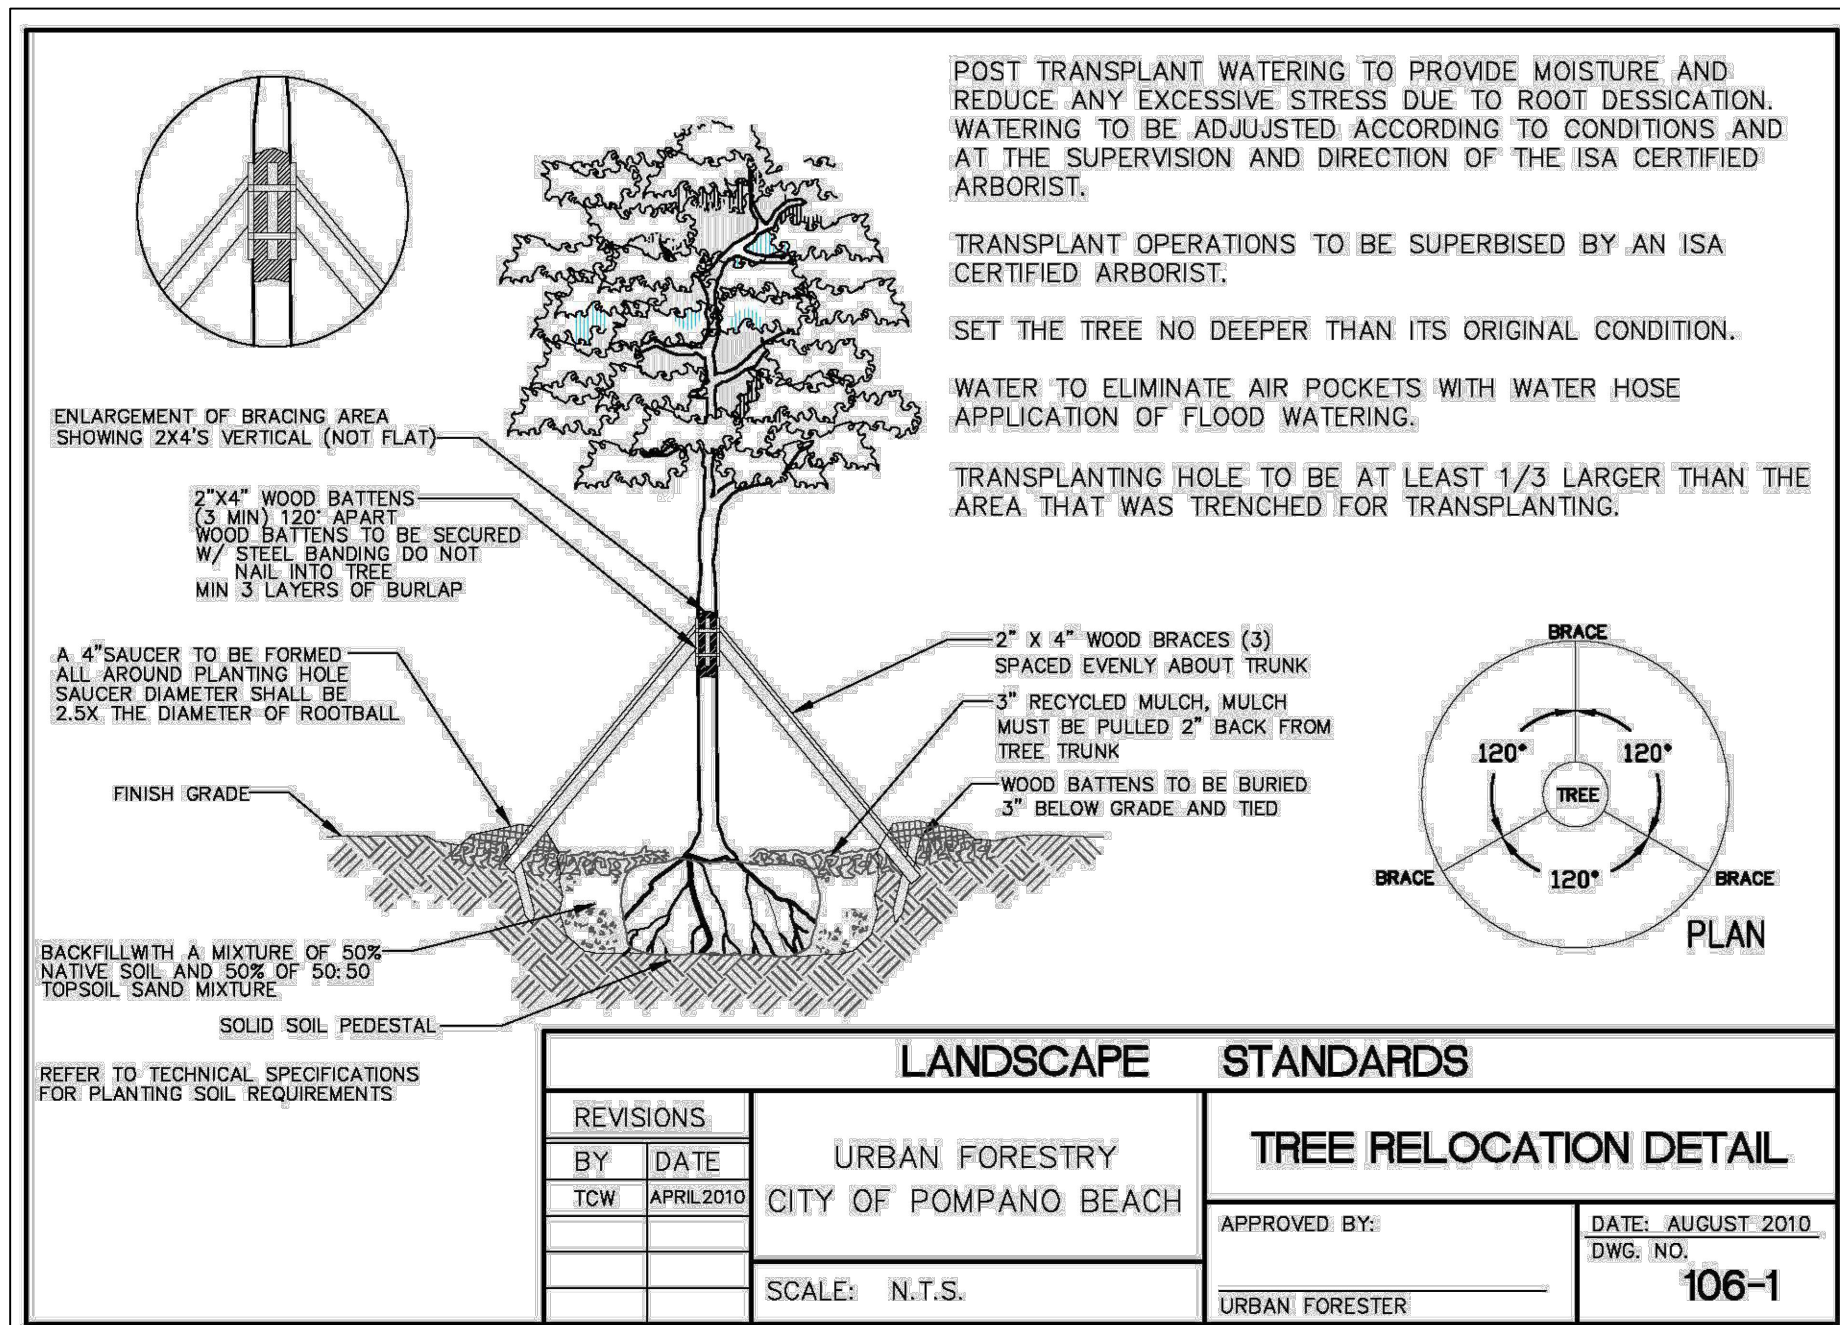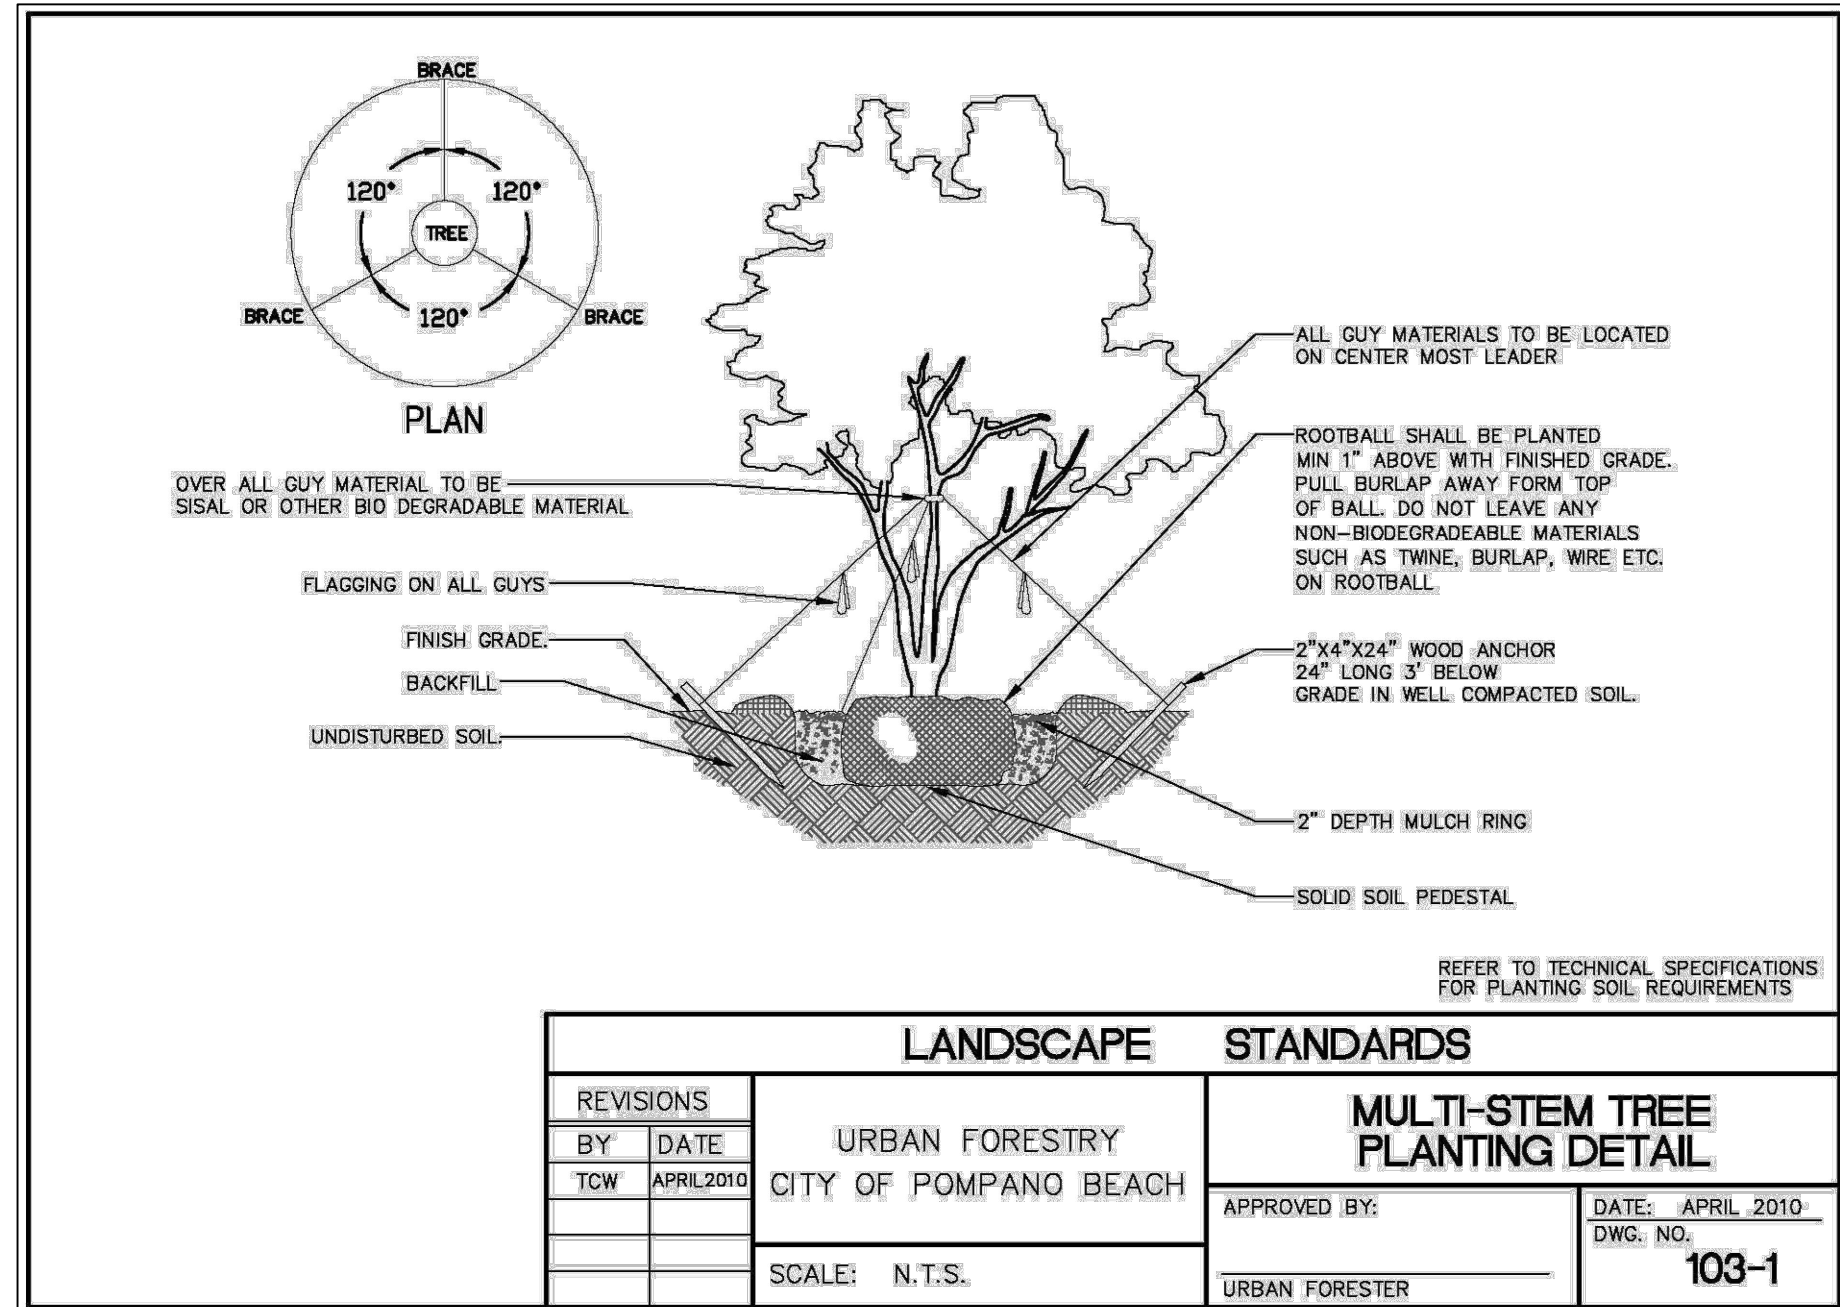


REVISIONS

Natalia Barranco  
c=US, st=Florida, l=Fort lauderdale, o=Barranco rla inc., cn=Natalia Barranco, email=natalia@b-rla.com 2024.02.26 22:52:12 -05'00'

DATE: 1.31.2024 COMM: 23008

POMPAÑO HOTEL

101 S. OCEAN BLVD  
POMPAÑO BEACH, FL 33062

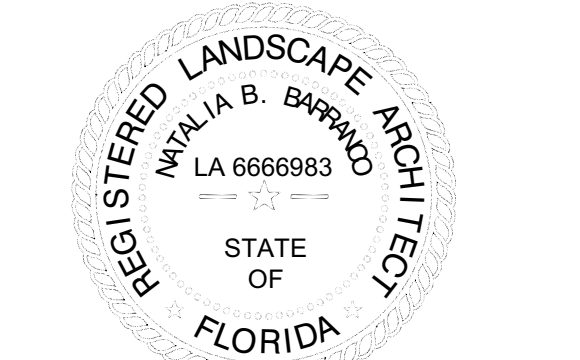

POMPAÑO LANDSCAPE DETAILS  
DRC SET