


AISLE MODEL




MERRITT MODEL



LOCATION MAP

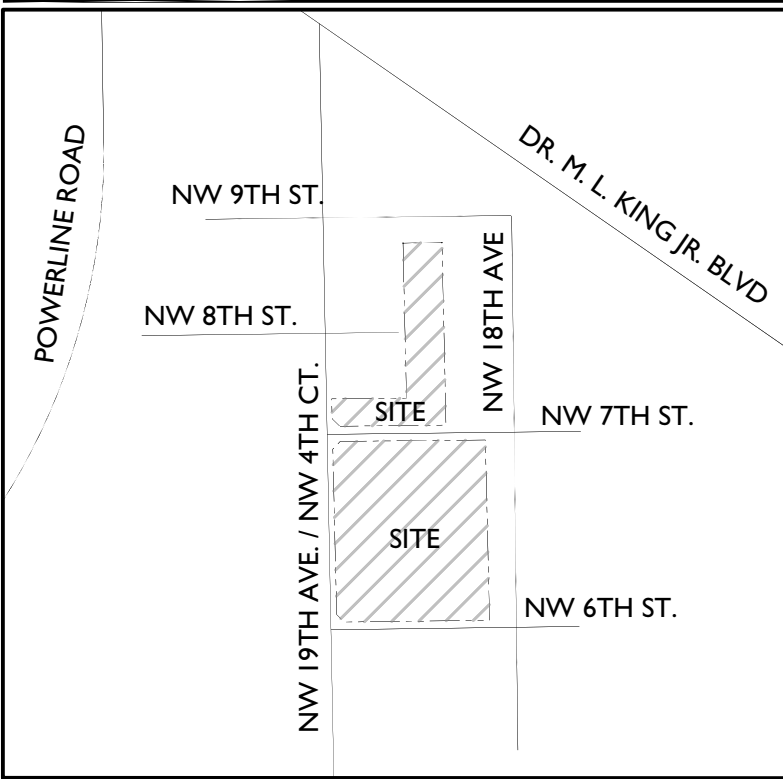

LOT TYPICALS

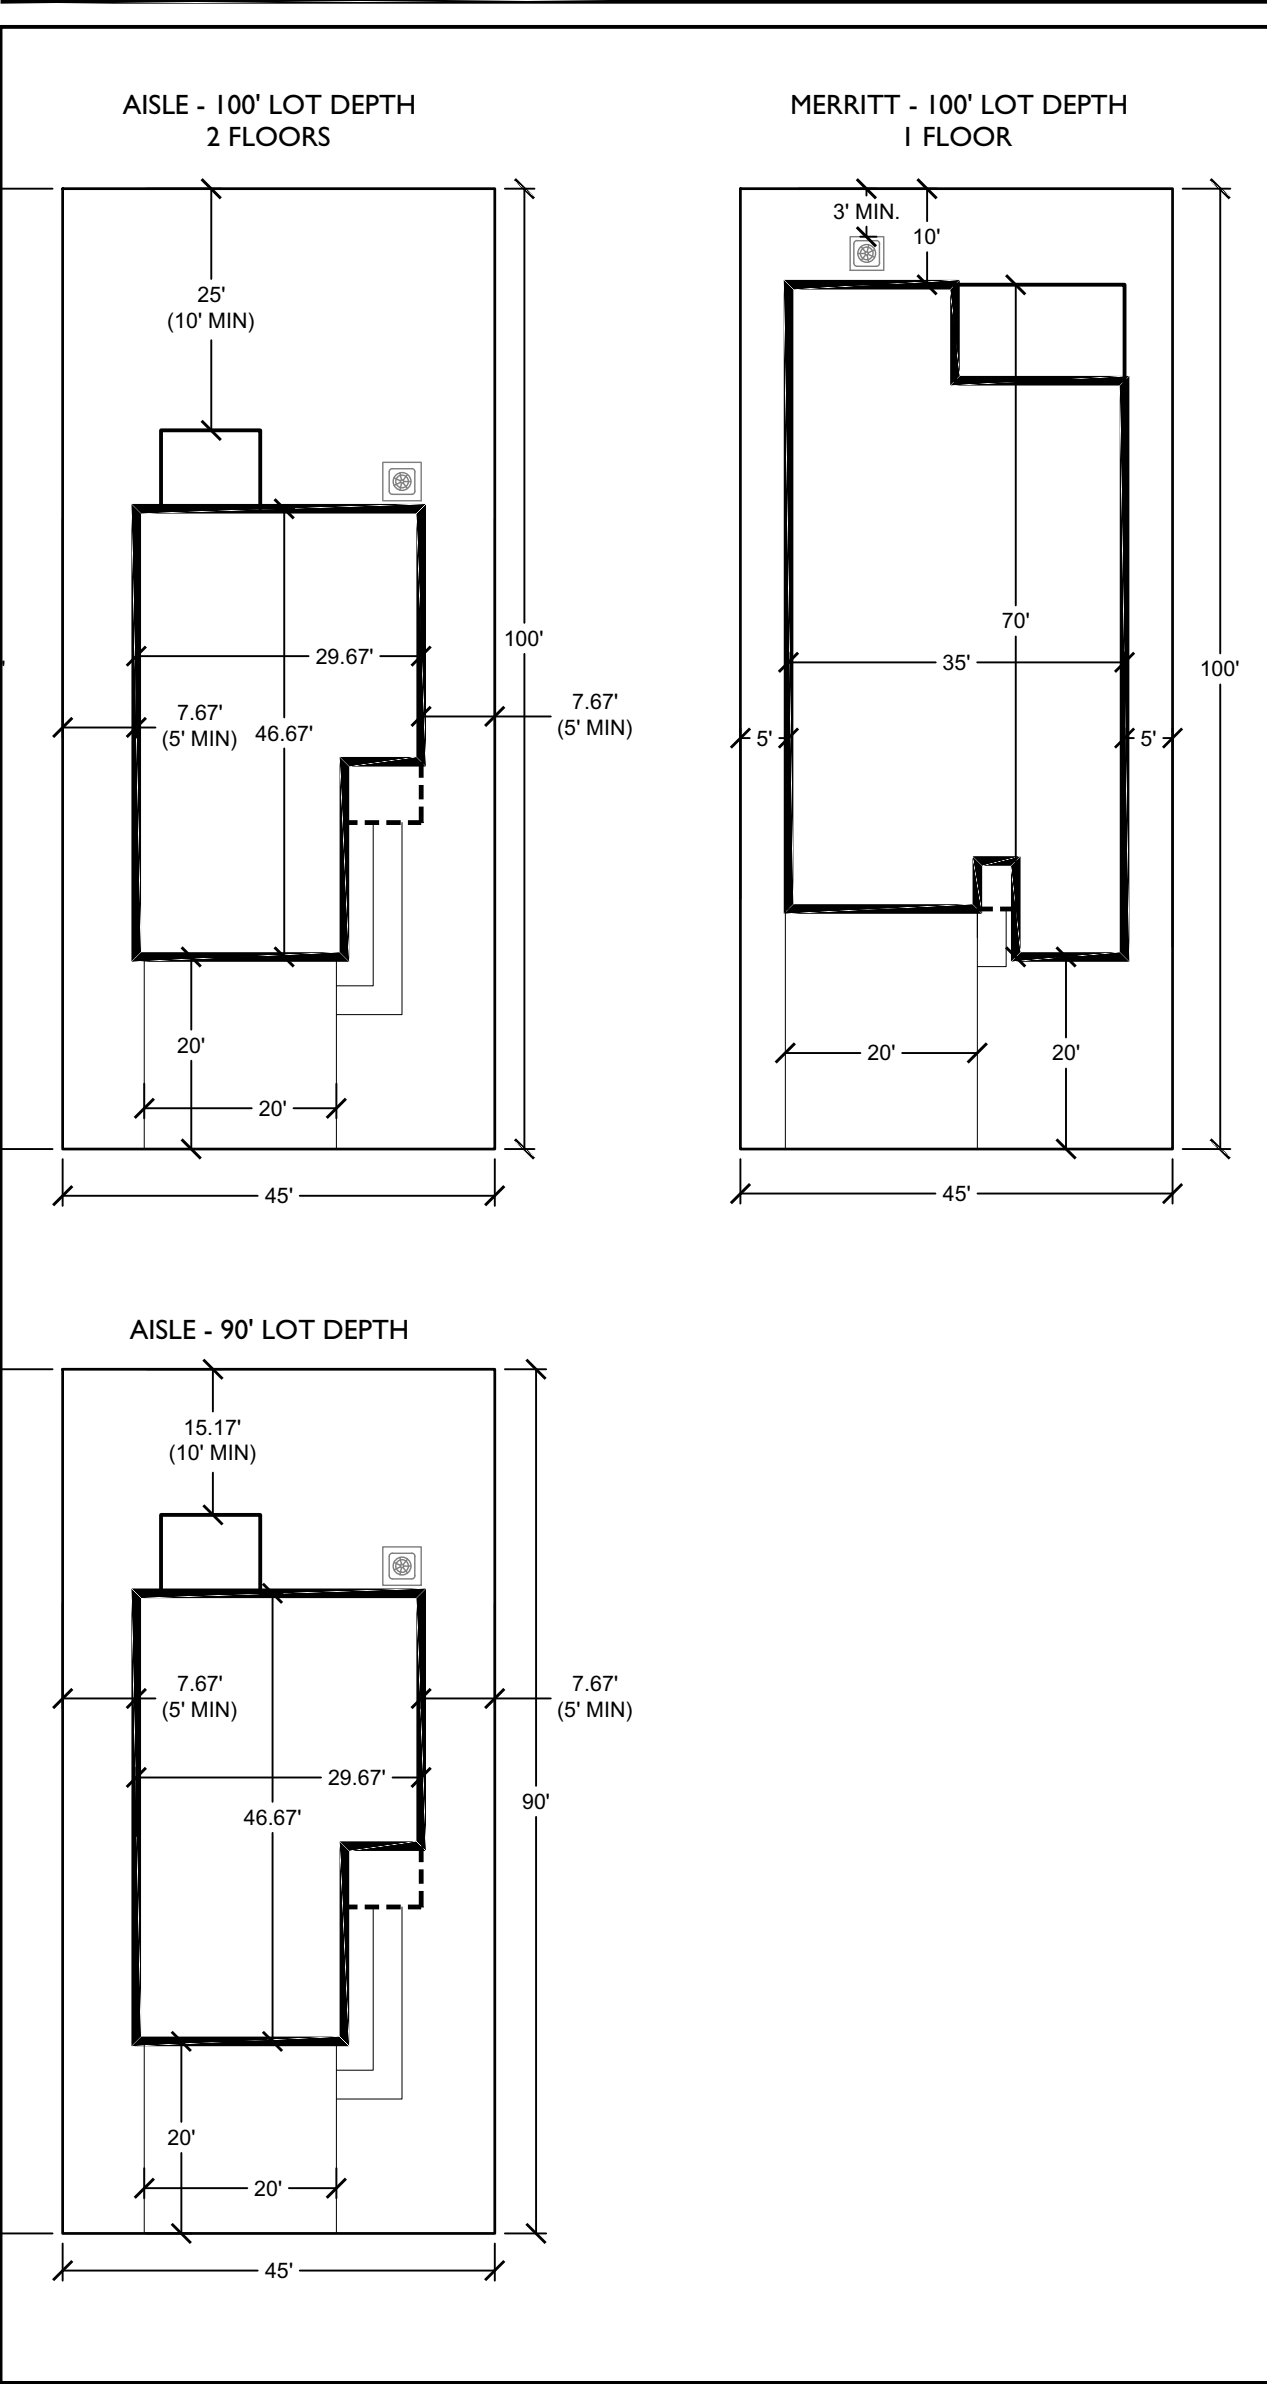

REVISIONS		NO.	DATE	DESCRIPTION	BY
CAD 557804P-L0TTT.DWG	JOB NO.	1	2022-5-2	DRG RESUBMITTAL	
	DRAWN BY	2	2022-5-23	REZONING SUBMITTAL	
	CHECK BY				
	DATE				

HUNTERS MANOR
 LOT FIT STUDY
 CITY OF POMPANO BEACH, FLORIDA