

[illegible]

PRELIMINARY PLAN
NOT FOR CONSTRUCTION

**THESE PLANS ARE NOT FULLY PERMITTED
AND ARE SUBJECT TO REVISIONS MADE
DURING THE PERMITTING PROCESS.**

**RESPONSIBILITY FOR THE USE OF THESE
PLANS PRIOR TO OBTAINING PERMITS FROM
ALL AGENCIES HAVING JURISDICTION OVER
THE PROJECT WILL FALL SOLELY UPON THE
USER.**

ISSUE DATE:	07/02/25
-------------	----------

DESIGNED BY: RK

DRAWN BY: RK

CHECKED BY: RK/KS/PW

BID-CONTRACT:

PAUL H. WEINBERG, PLA
FLORIDA REG. NO. LA6666804
(FOR THE FIRM)

CLIENT

**1660 SW 13
POMPANO
LLC**

PROJECT


**1660 SW 13TH
COURT**

SHEET TITLE

IRRIGATION PLAN




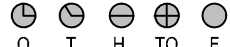

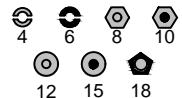


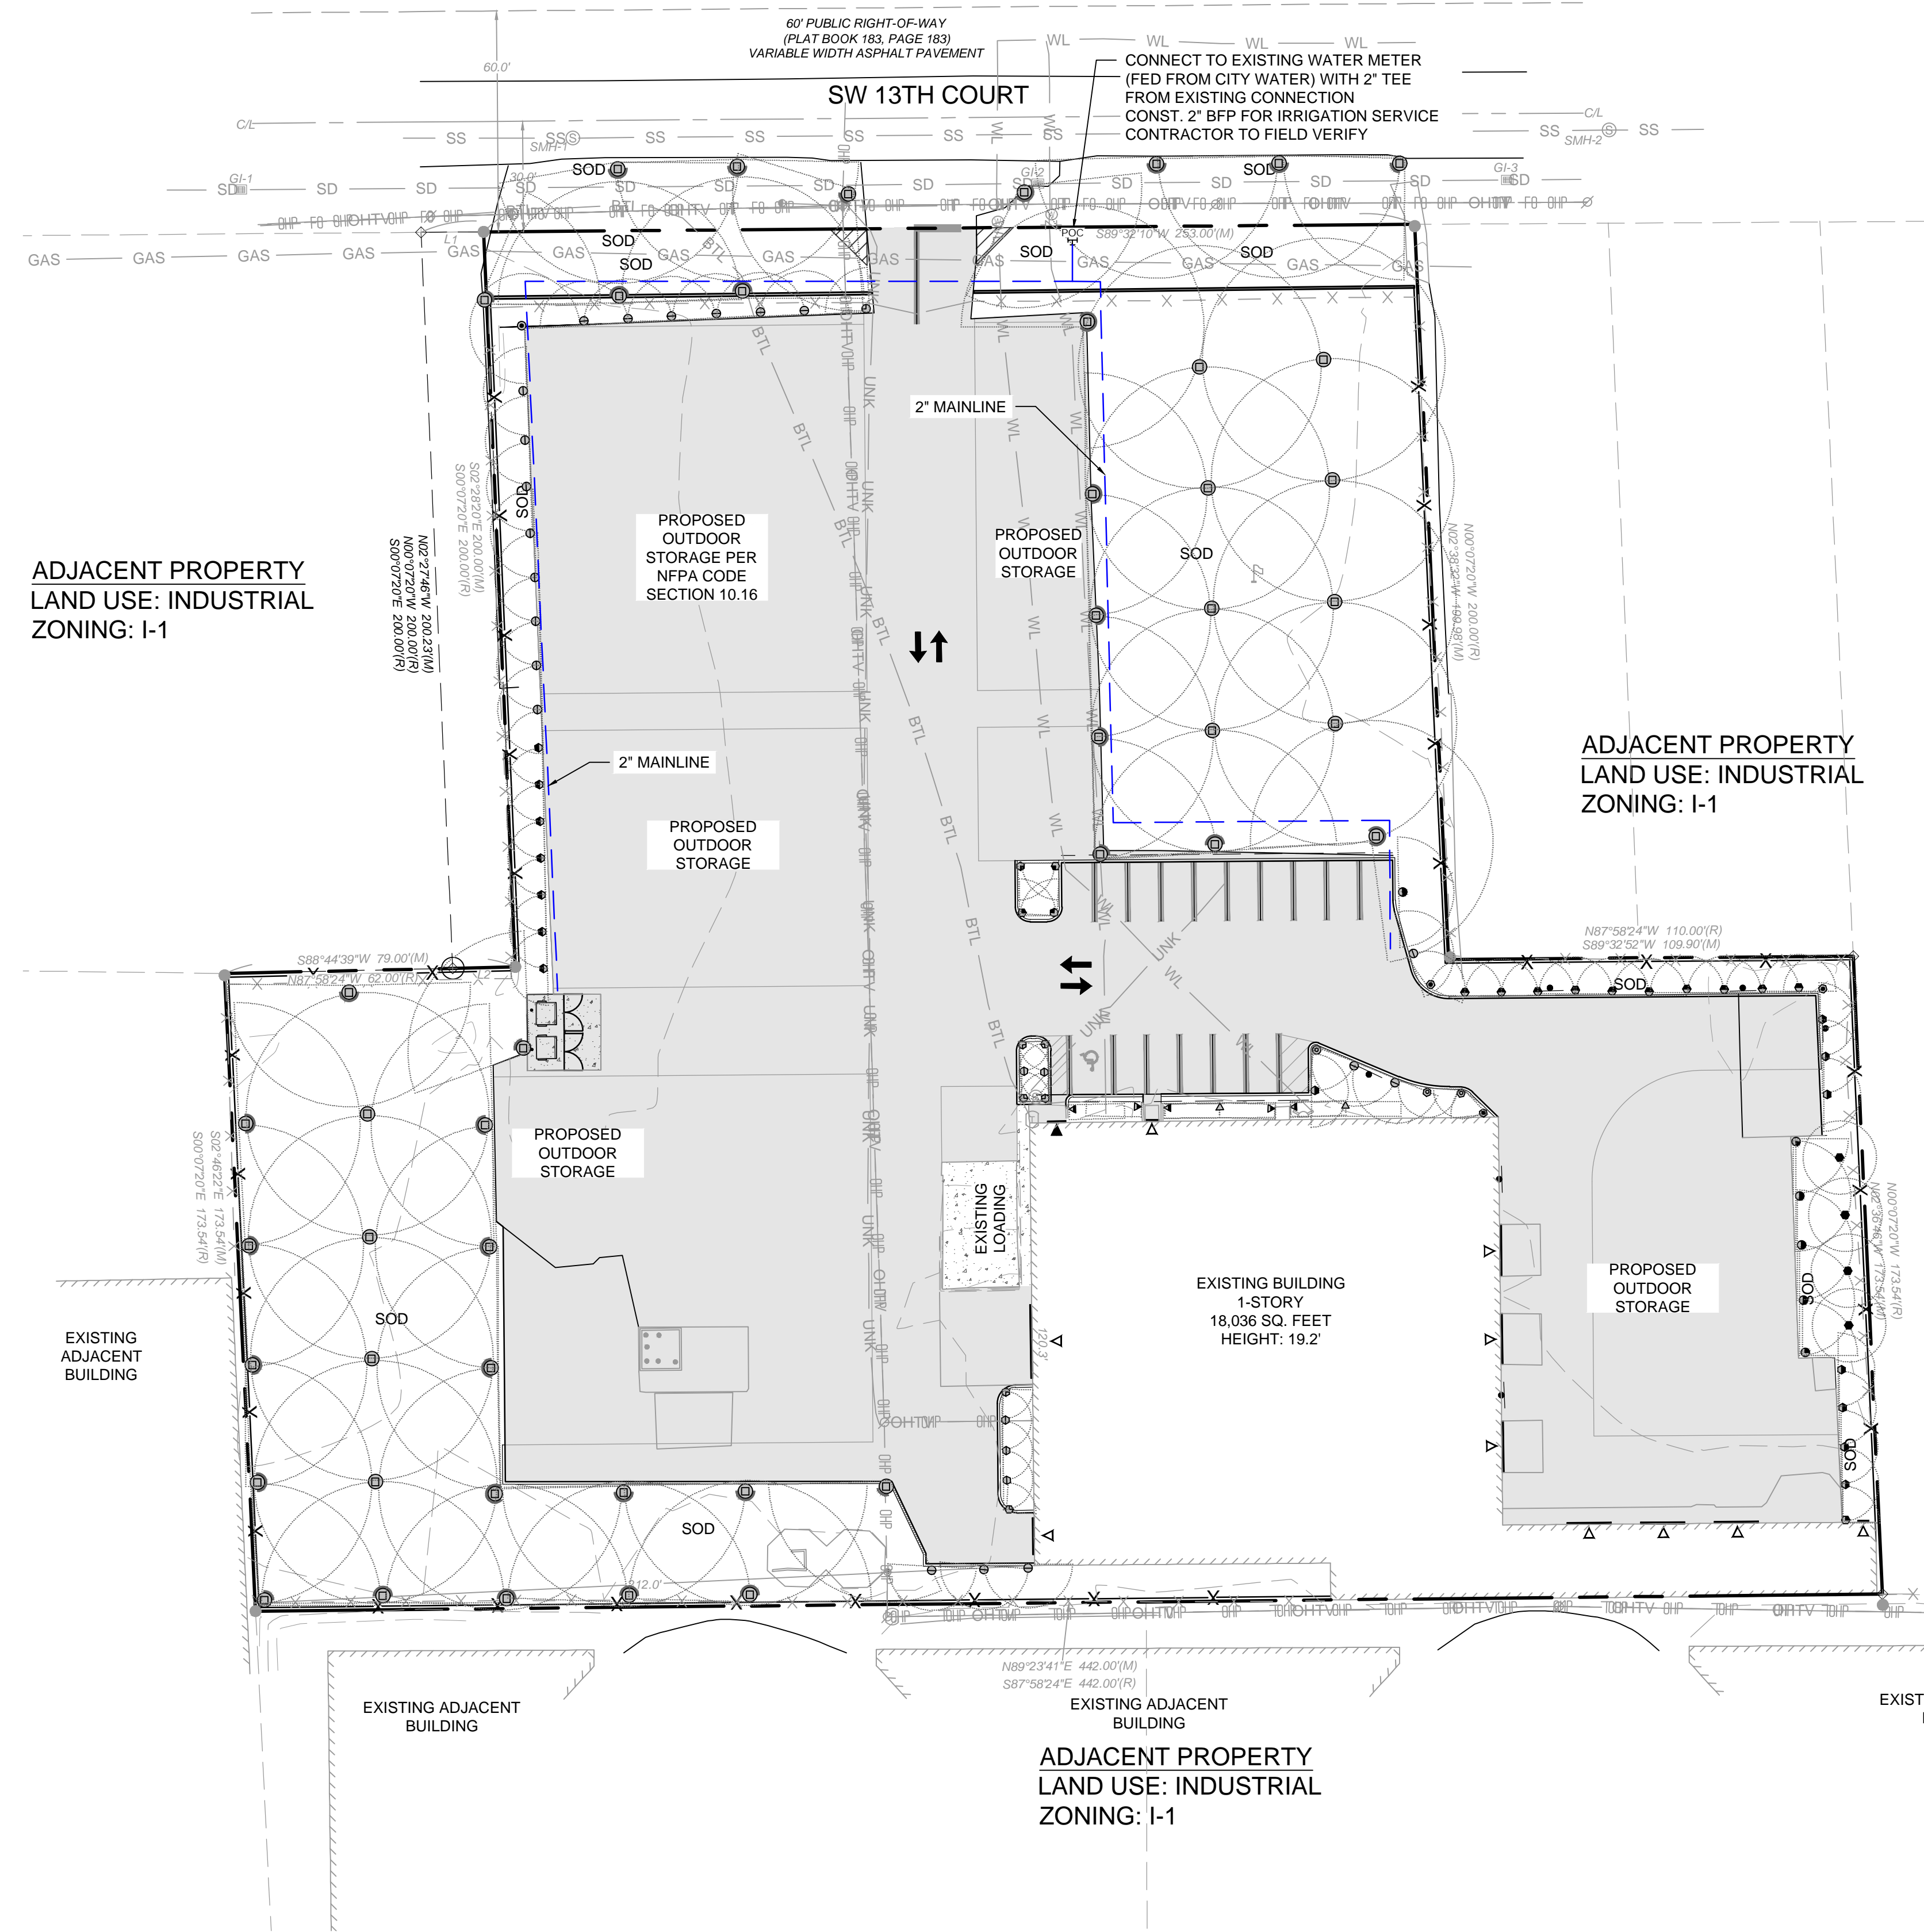

SHEET
NUMBER **LI-101**



PROJECT NUMBER	15434.00
----------------	----------



NOTES:

1. ALL SOD AND LANDSCAPE TO RECEIVE 100% COVERAGE WITH 100% OVERLAP FROM AN AUTOMATIC IRRIGATION SYSTEM USING AN APPROVED WATER SOURCE.
2. A RAIN SENSOR MUST BE INSTALLED TO OVER-RIDE THE CONTROLLER.
3. BUBBLERS TO BE PROVIDED FOR NEW AND RELOCATED TREES AND PALMS.
4. CONTRACTOR IS RESPONSIBLE FOR ALL CONDITIONS AND IRRIGATION SPECIFICATION ATTACHED TO THIS PLAN. PLAN AND SPECIFICATIONS SHALL BE CONSIDERED CONTRACT DOCUMENTS.
5. INVESTIGATE TO DETERMINE AND VERIFY THE LOCATION OF UNDERGROUND UTILITIES BEFORE EXCAVATION.
6. REFER TO SHEET LI-501 FOR ADDITIONAL IRRIGATION SPECIFICATIONS AND DETAILS.
7. NOZZLE SELECTION BASED ON COVERAGE REQUIREMENTS.

IRRIGATION SCHEDULE						
SYMBOL	MANUFACTURER/MODEL/DESCRIPTION	QTY	PSI			
 EST LCS RCS CST SST	RAIN BIRD RD-06-S** 15 STRIP SERIES 6IN. POP-UP W/ CHECK VALVE.	7	30			
 Q T H F	RAIN BIRD RD-06-S** 8 SERIES MPR 6IN. POP-UP W/ CHECK VALVE.	11	30			
 Q T H F	RAIN BIRD RD-06-S** 10 SERIES MPR 6IN. POP-UP W/ CHECK VALVE.	34	30			
 Q T H TQ F	RAIN BIRD RD-06-S** 12 SERIES MPR 6IN. POP-UP W/ CHECK VALVE.	21	30			
 Q T H TQ F	RAIN BIRD RD-06-S** 15 SERIES MPR 6IN. POP-UP W/ CHECK VALVE.	6	30			
 4 8 12 16 18	RAIN BIRD RD-06-S** ADJ 6IN. POP-UP W/ CHECK VALVE.	7	30			
SYMBOL	MANUFACTURER/MODEL/DESCRIPTION	QTY	PSI	GPM	RADIUS	
	RAIN BIRD 5006-PC 1.5 TURF ROTOR, 6IN. POP-UP, PLASTIC RISER. ADJUSTABLE TO FULL CIRCLE. STANDARD ANGLE NOZZLE.	7	25	1.12	33'	
	RAIN BIRD 5006-PC 8.0 TURF ROTOR, 6IN. POP-UP, PLASTIC RISER. ADJUSTABLE TO FULL CIRCLE. STANDARD ANGLE NOZZLE.	40	25	5.9	33'	
SYMBOL	MANUFACTURER/MODEL/DESCRIPTION	QTY				
 POC 1"	POINT OF CONNECTION 2"	1				
	IRRIGATION MAINLINE: PVC SCHEDULE 40	617.7 LF				

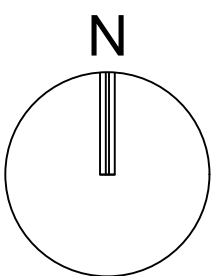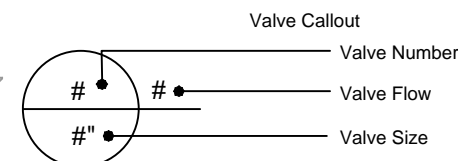

GRAPHIC SCALE

SCALE: 1" = 30'

NOTE: PRINTED DRAWING SIZE
MAY HAVE CHANGED FROM
ORIGINAL. VERIFY SCALE USING
BAR SCALE ABOVE.