


2 ENLARGED 2nd FLOOR & LIFE SAFETY PLAN
A1.02 CLUBHOUSE PLAN
SCALE: 1/8"=1'-0"

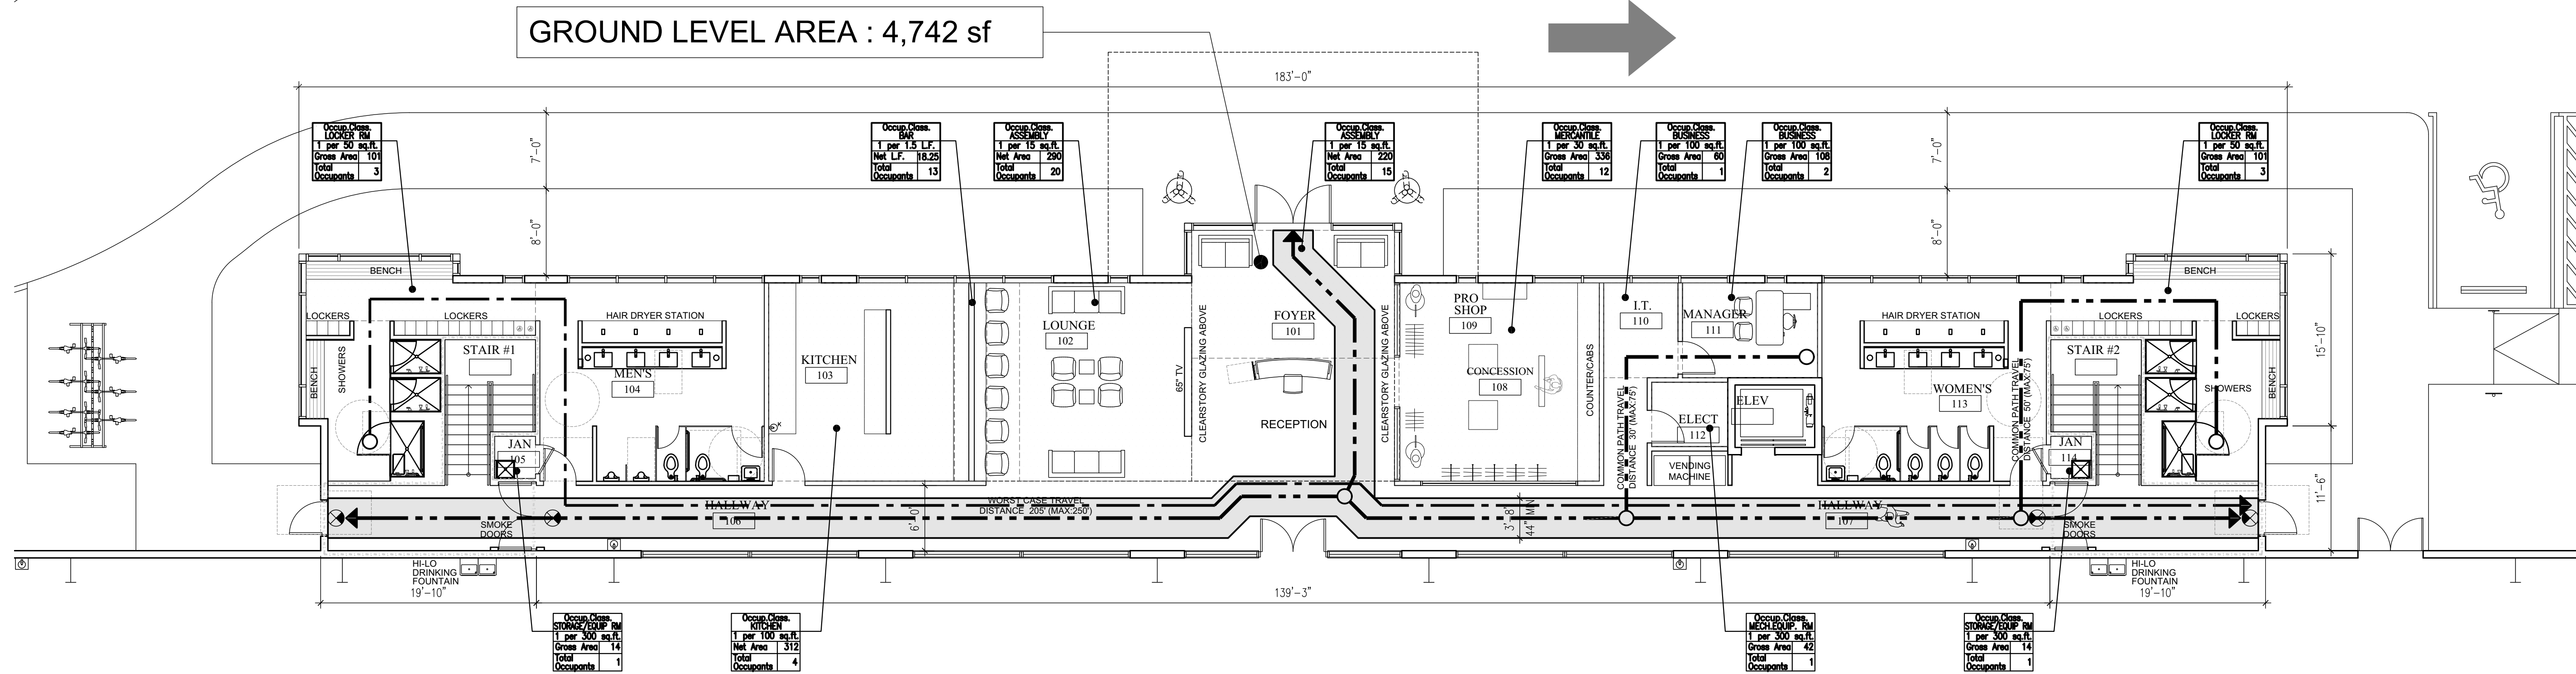

1 ENLARGED 1st FLOOR & LIFE SAFETY PLAN
A1.02 TENNIS COURTS AREA : 49,392 sf
SCALE: 1/8"=1'-0"

REVISIONS	
1.	
2.	
3.	
4.	
5.	
6.	
7.	
8.	
9.	
10.	


ALL IDEAS, DESIGNS, ARRANGEMENTS, AND PLANS INDICATED OR REPRESENTED BY THIS DRAWING ARE OWNED BY AND PROPERTY OF THIS OFFICE, AND WHERE CREATED, ENVELOPED, AND DEVELOPED FOR USE ON, AND IN CONNECTION WITH THE SPECIFIED PROJECT. NONE OF SUCH IDEAS, DESIGNS, ARRANGEMENTS, AND PLANS SHALL BE USED BY, OR DISCLOSED TO ANY PERSON, FIRM, OR CORPORATION FOR ANY PURPOSE WITHOUT WRITTEN PERMISSION OF RWB LINARES ARCHITECTURE, INC.

FLORIDA INDOOR TENNIS
POMPANO BEACH, FL 33069

1600 SOUTH DIXIE HWY., SUITE 400
BOCA RATON, FLORIDA 33432
PHONE 561-391-0081 FAX 561-391-0085
EMAIL mail@rwb-arch.com

RWB
Linare's
ARCHITECTURE

PROJECT # 21-035
DATE PER ISSUE
SHEET #

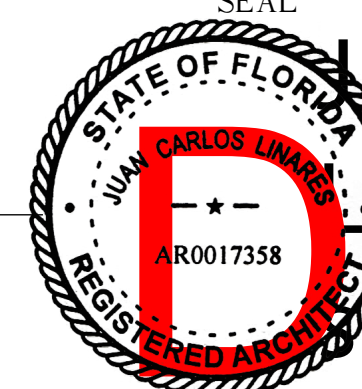

Juan C. Linare's
Digitally signed by Juan C. Linare's
Date: 2023.08.23 15:54:22
PZ23-12000009
10/04/2023