




J:\City STANDARDS\2019 Standards Details\Drainage 4-1.dwg, 11/2/2018 10:24:00 AM

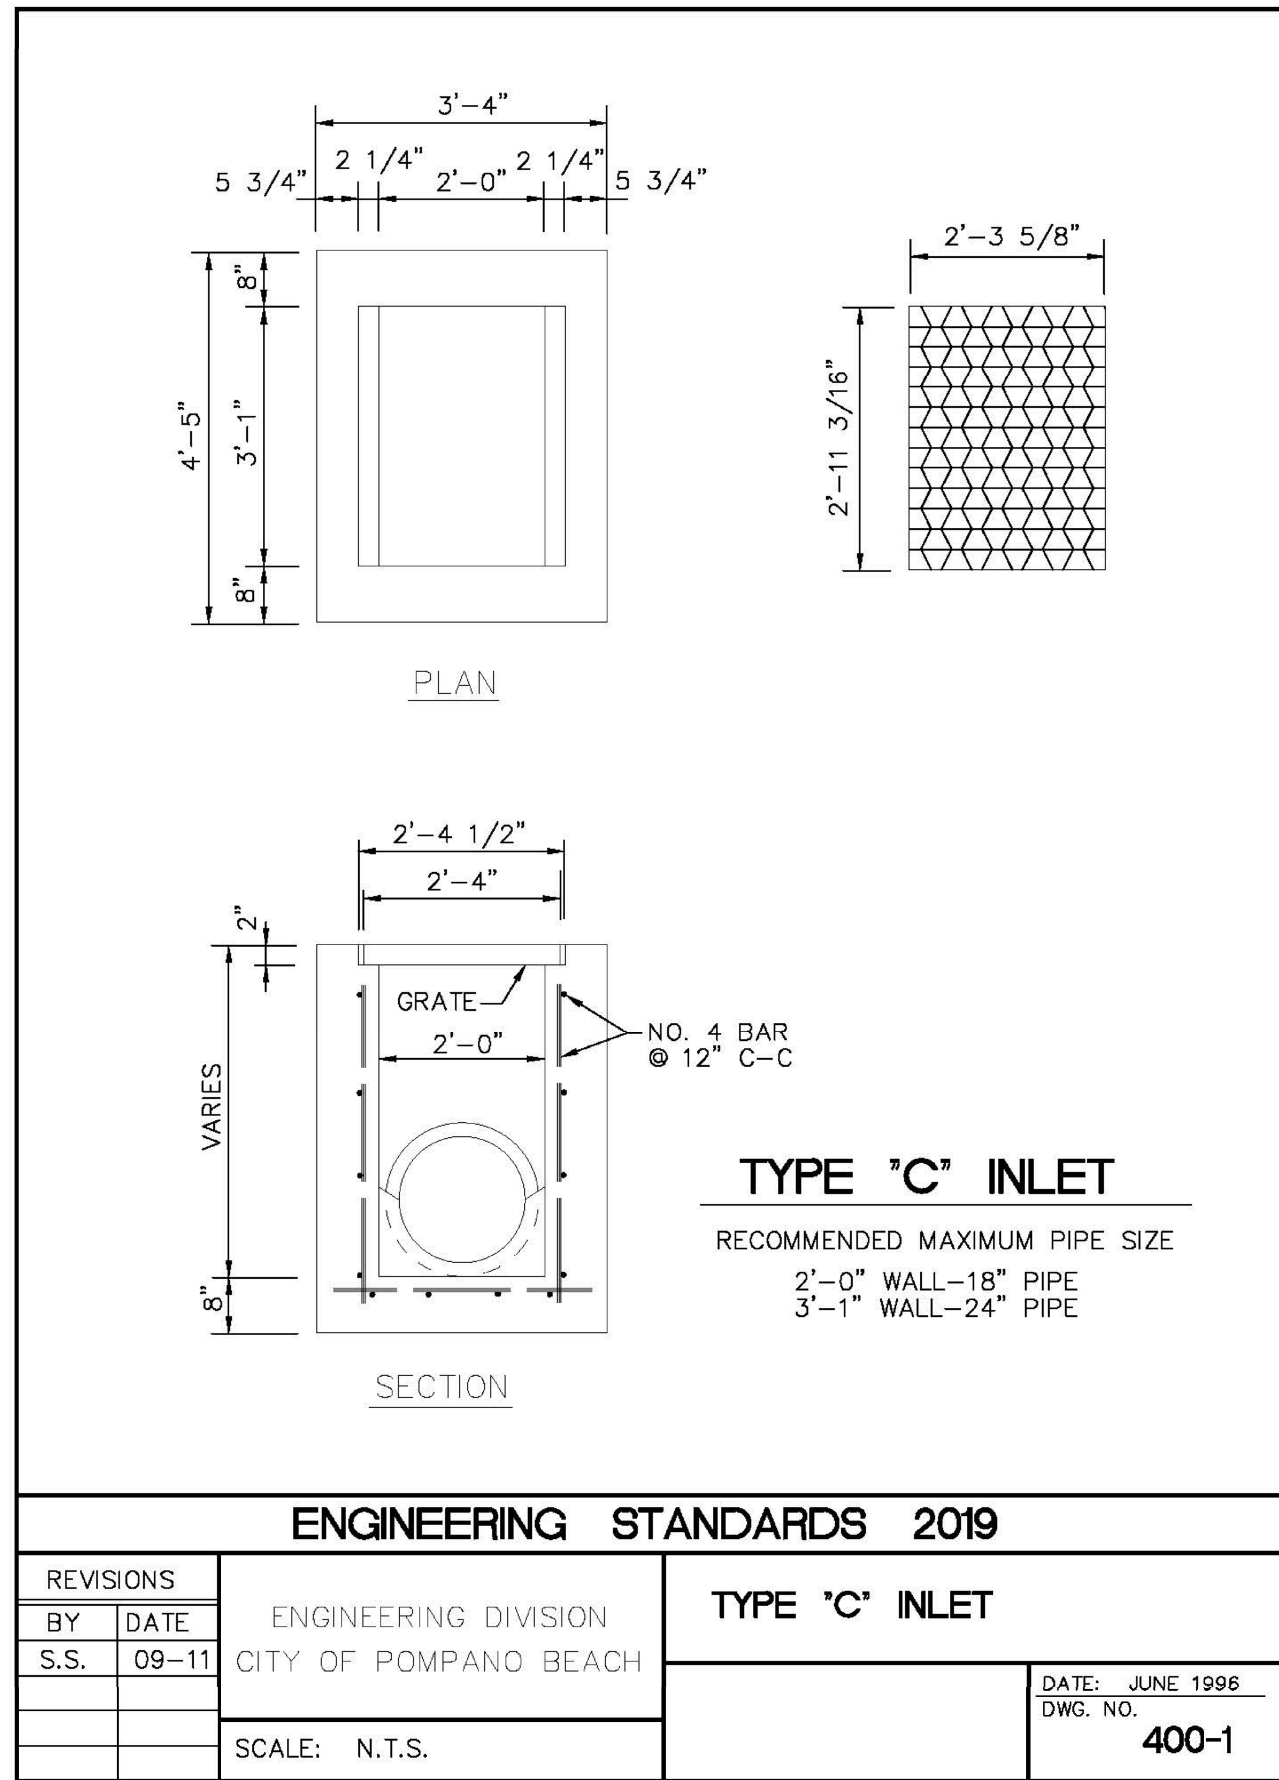


J:\City STANDARDS\2019 Standards Details\Drainage 4-1.dwg, 11/2/2018 10:24:47 AM

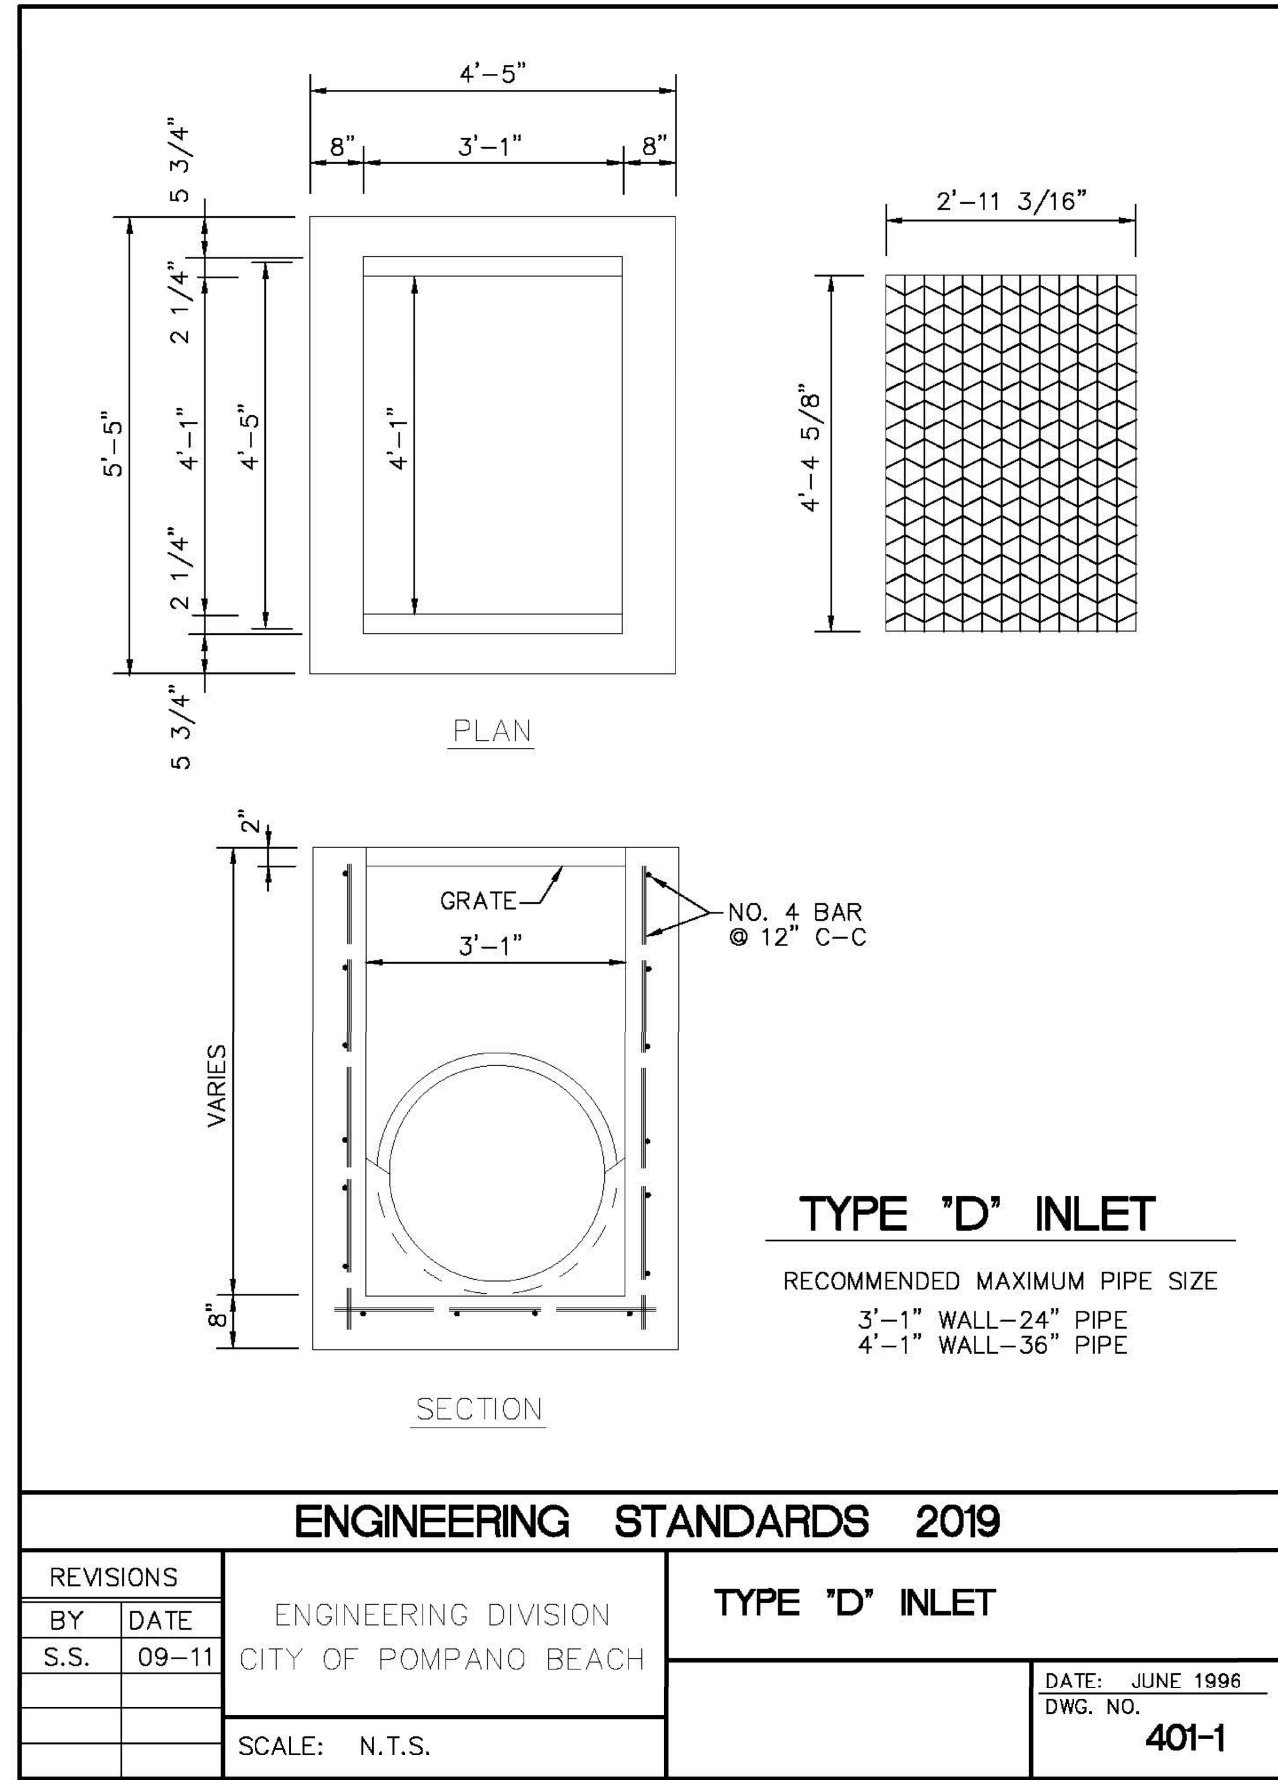


J:\City STANDARDS\2019 Standards Details\Drainage 4-1.dwg, 11/2/2018 10:25:39 AM

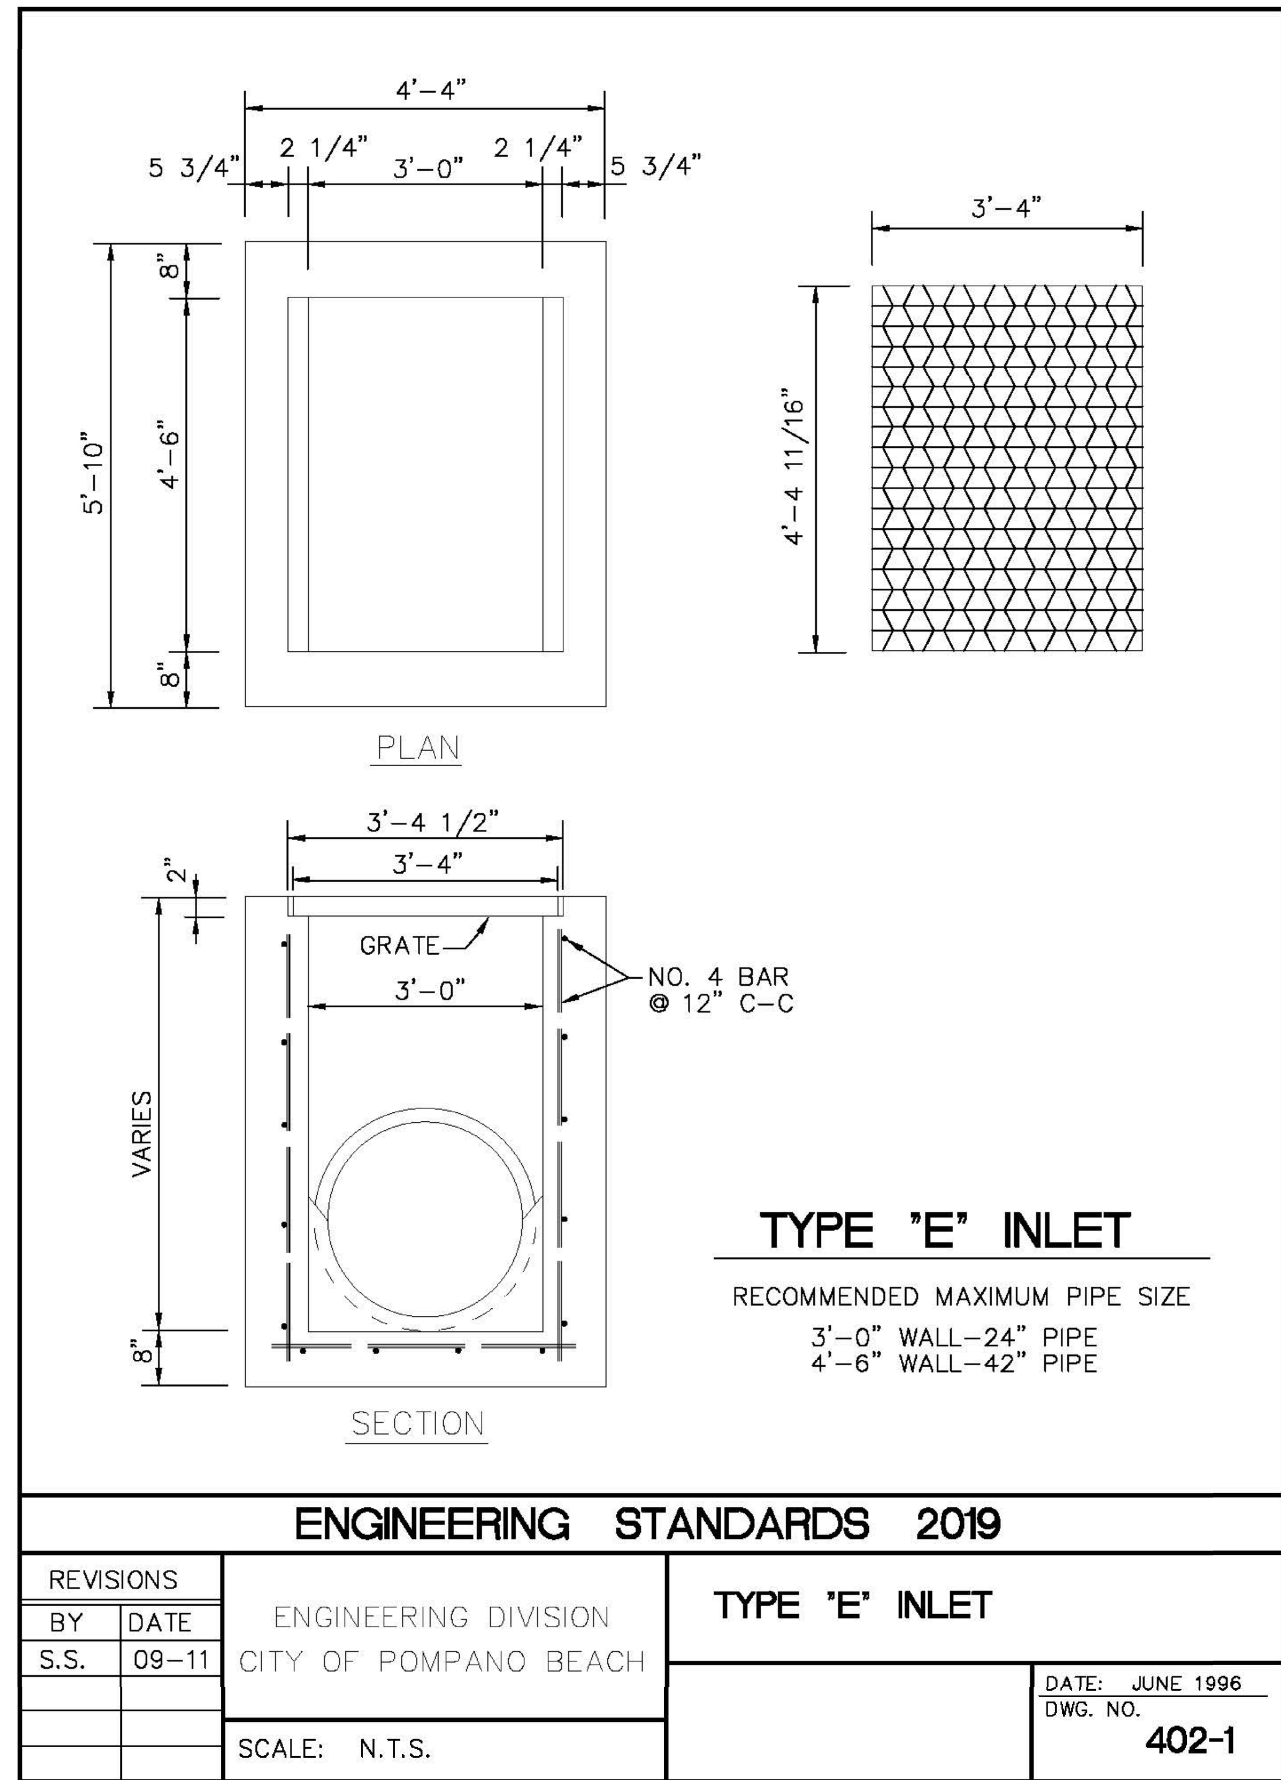


J:\City STANDARDS\2019 Standards Details\Drainage 4-1.dwg, 11/2/2018 10:26:24 AM

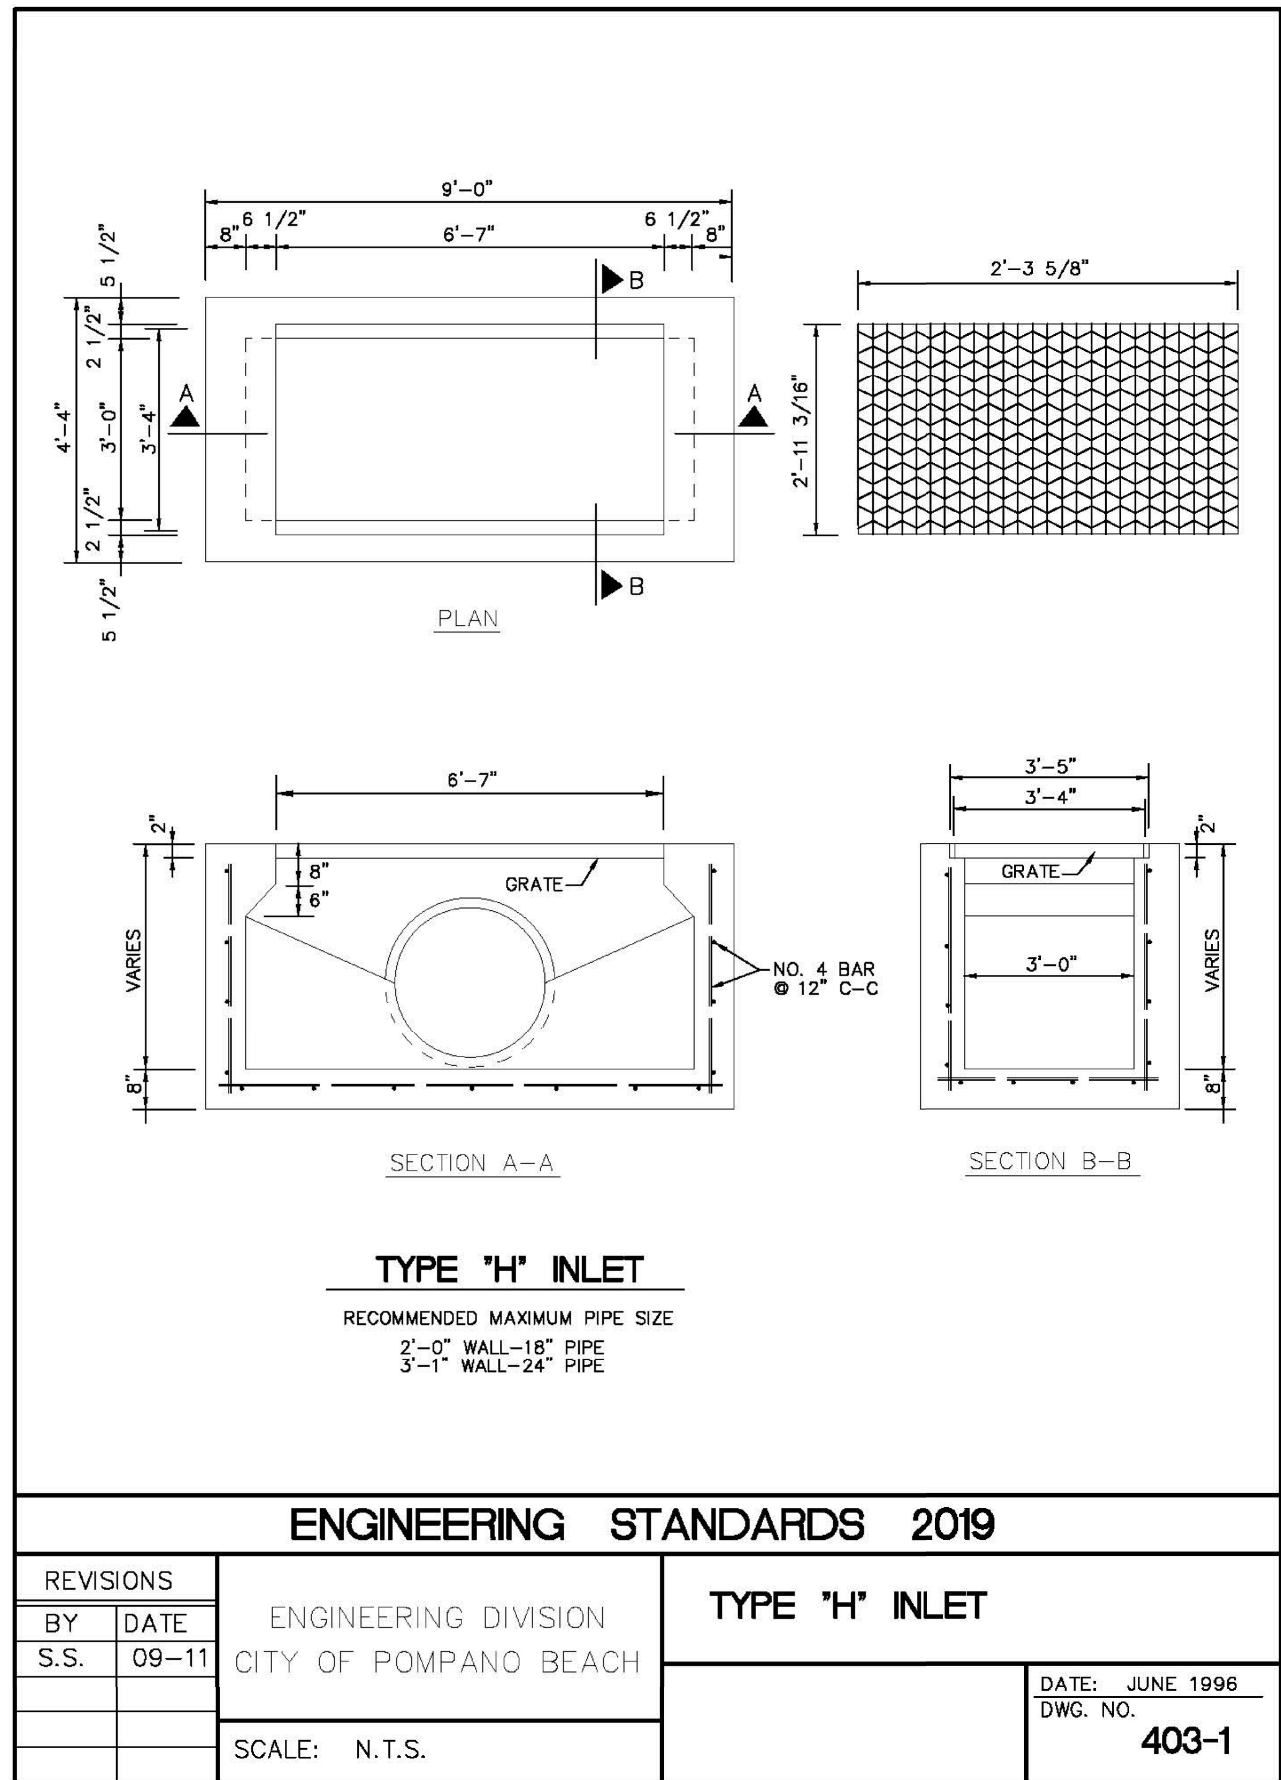

J:\City STANDARDS\2019 Standards Details\Drainage 4-2.dwg, 11/2/2018 10:28:10 AM

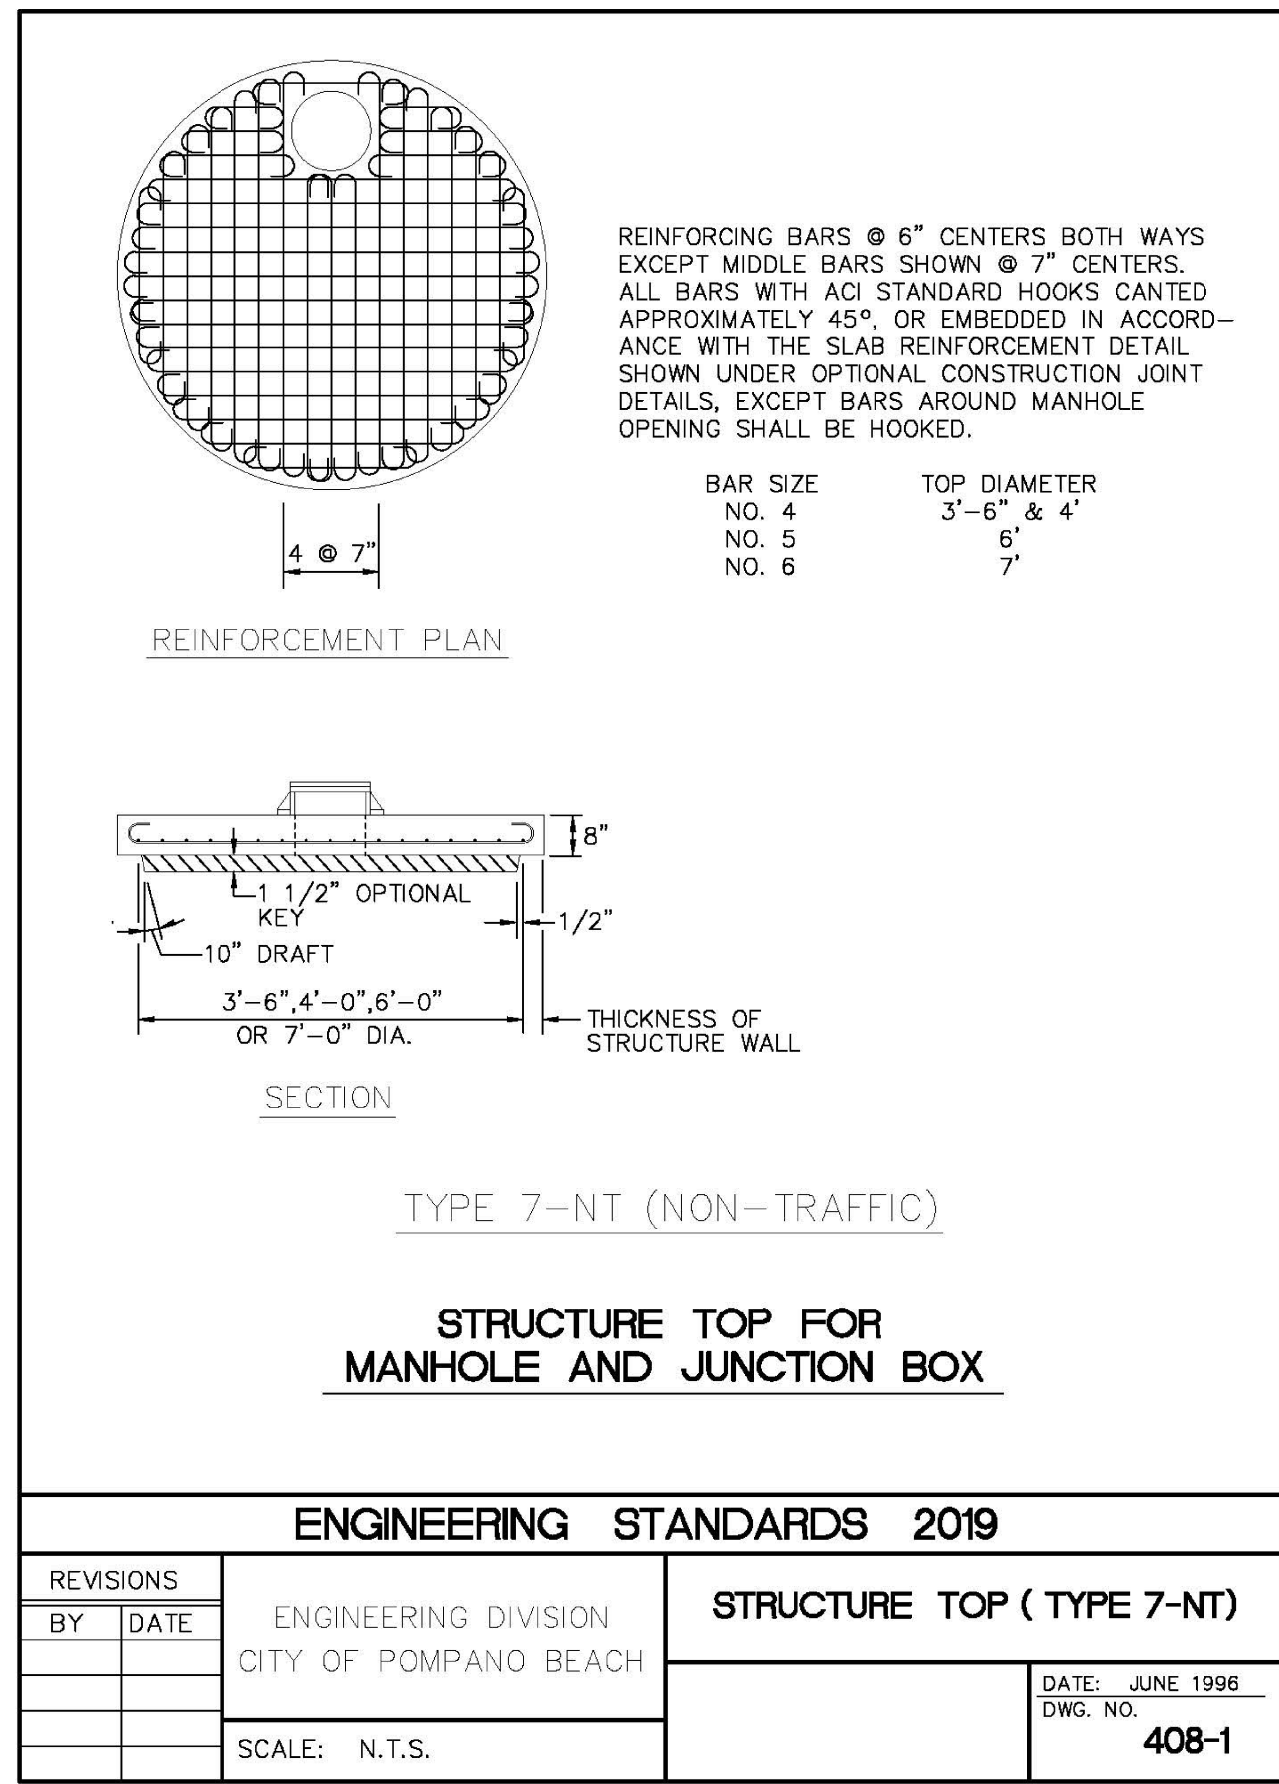

Digitally signed
by Bealinda M Pell
DN: c=US,
o=Florida,
dnQualifier=A014
10D0000017FB6C
8143E00037A12,
cn=Bealinda M
Pell
Date: 2023.08.22
18:51:03 -04'00'

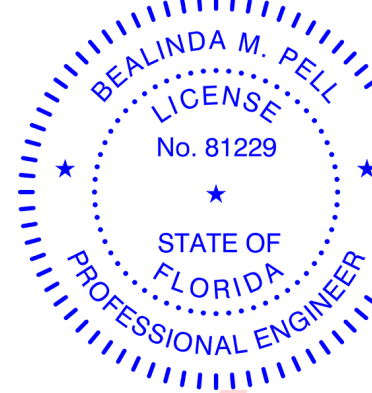

PZ23-12000009
10/04/2023