


AISLE MODEL




MERRITT MODEL



LOCATION MAP

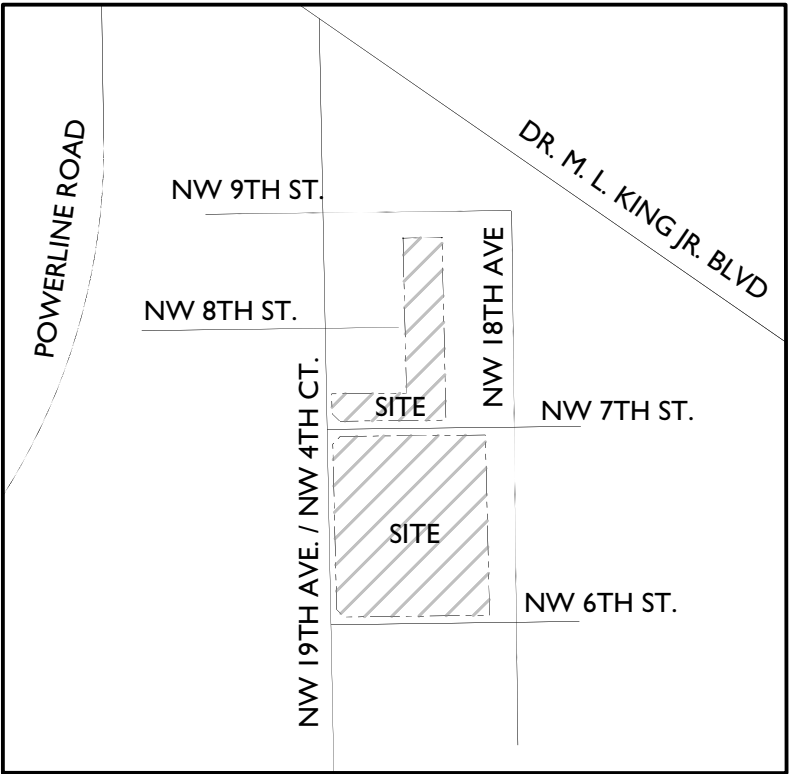

LOT TYPICALS

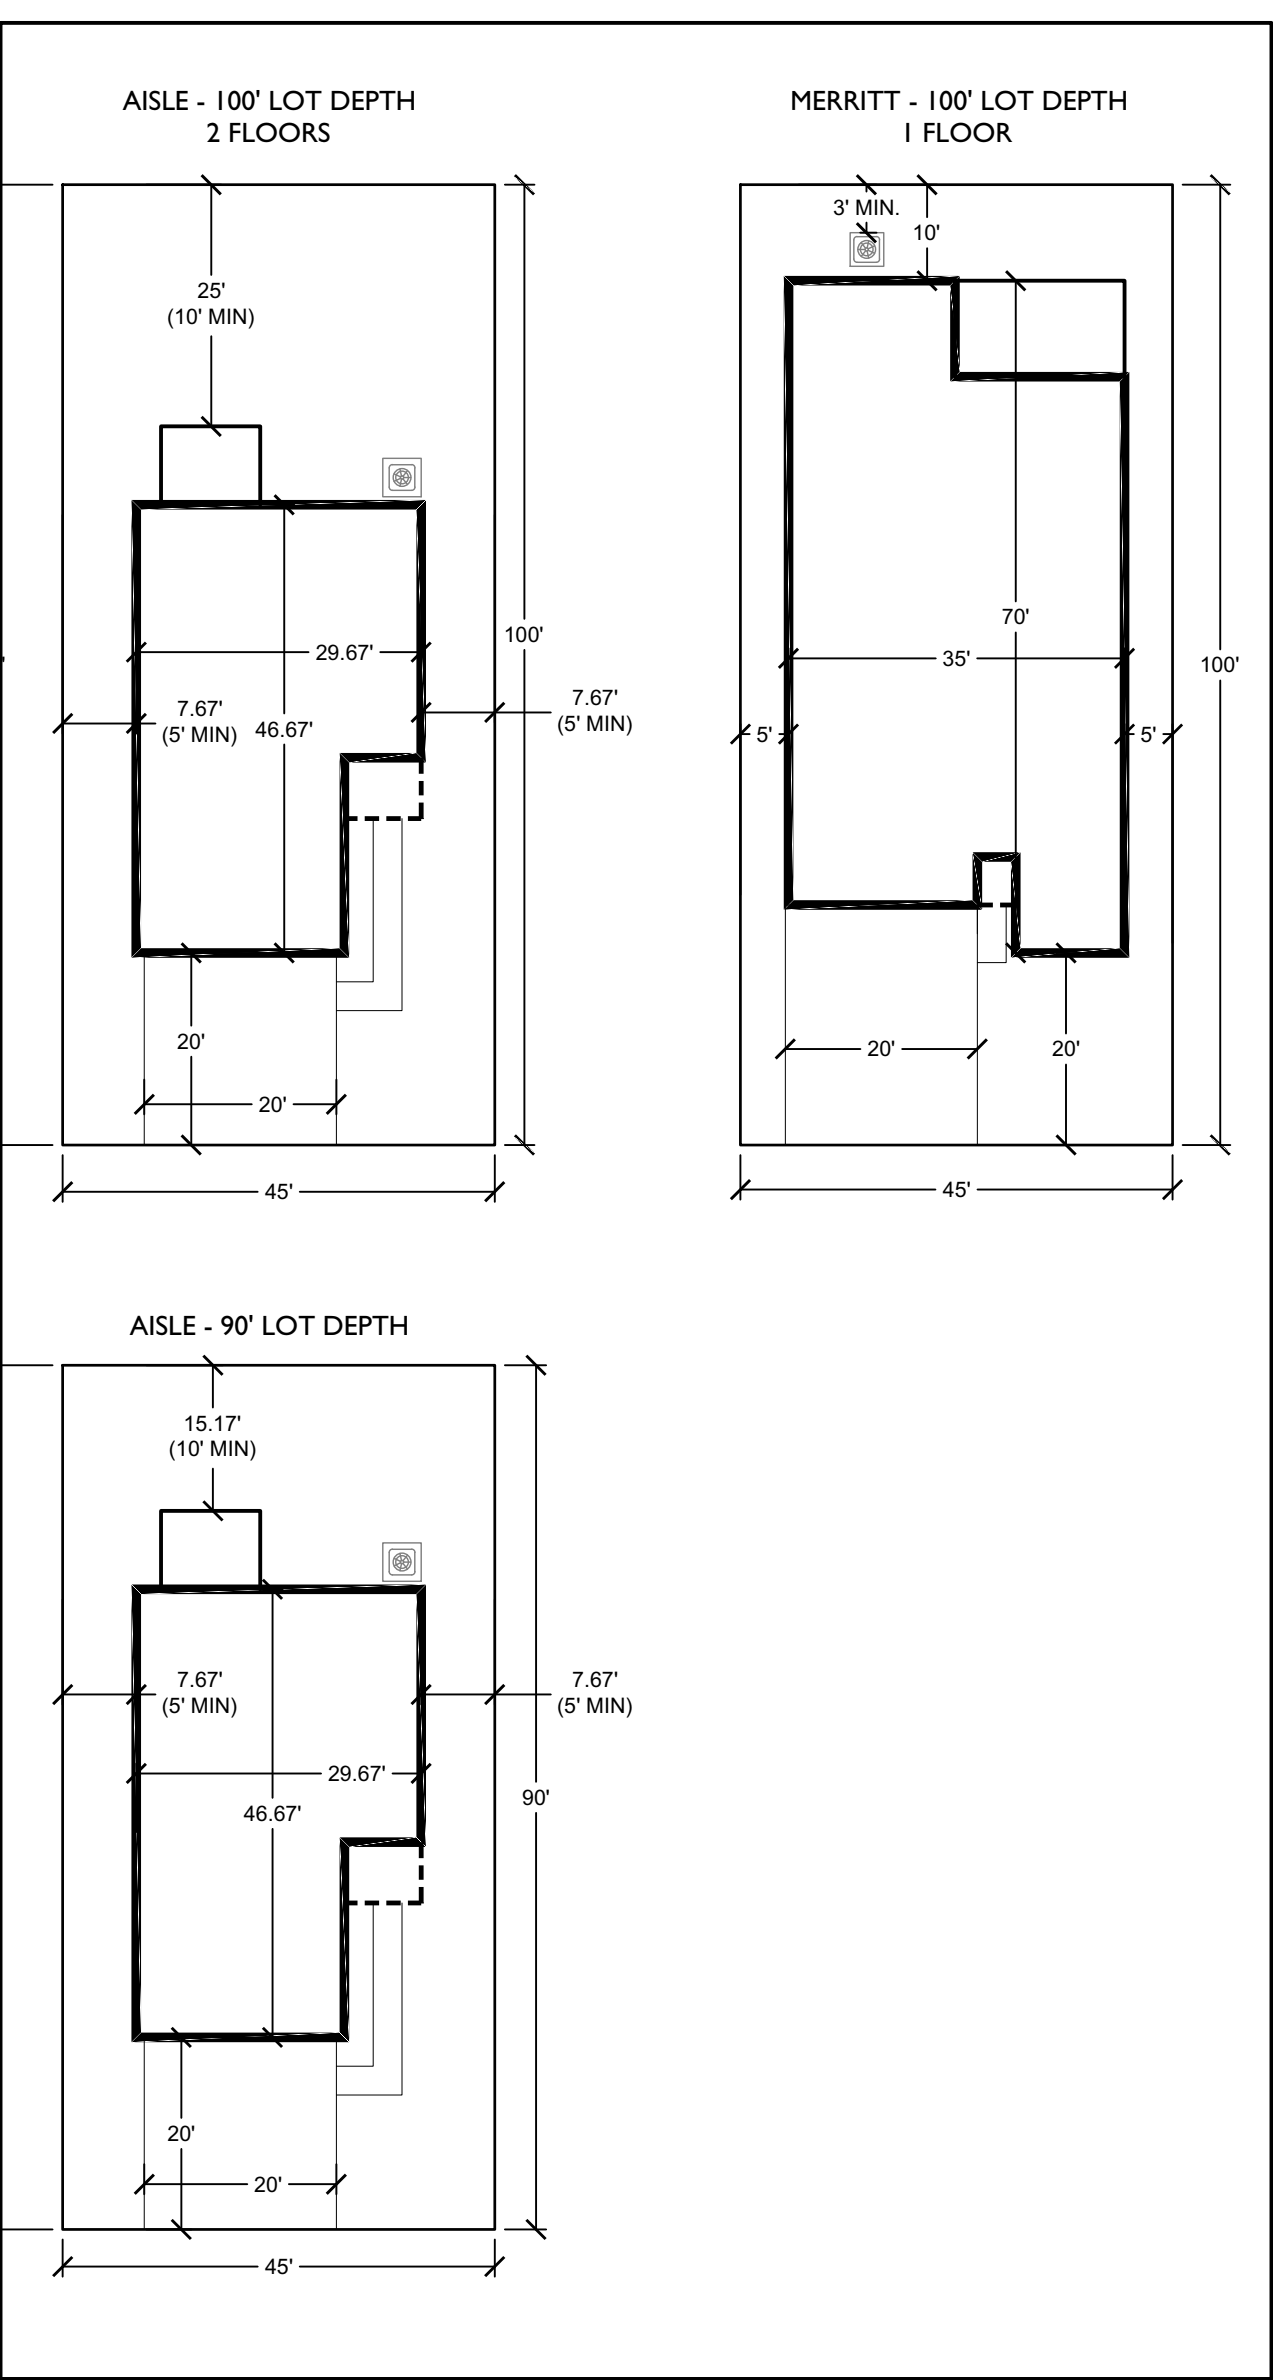

REVISIONS		DATE	DESCRIPTION
NO.	BY	DATE	DESCRIPTION
1		2022-5-2	DRC RESUBMITTAL

CAD 557804P-L0TTT.DWG	JOB NO.	DRAWN BY	CHECK BY	DATE
		BY	KN	2021-3-1

HUNTERS MANOR
 LOT FIT STUDY
 CITY OF POMPANO BEACH, FLORIDA

SHEET:
 LF-1

DRC
 PZ21-13000004
 6/1/2022