
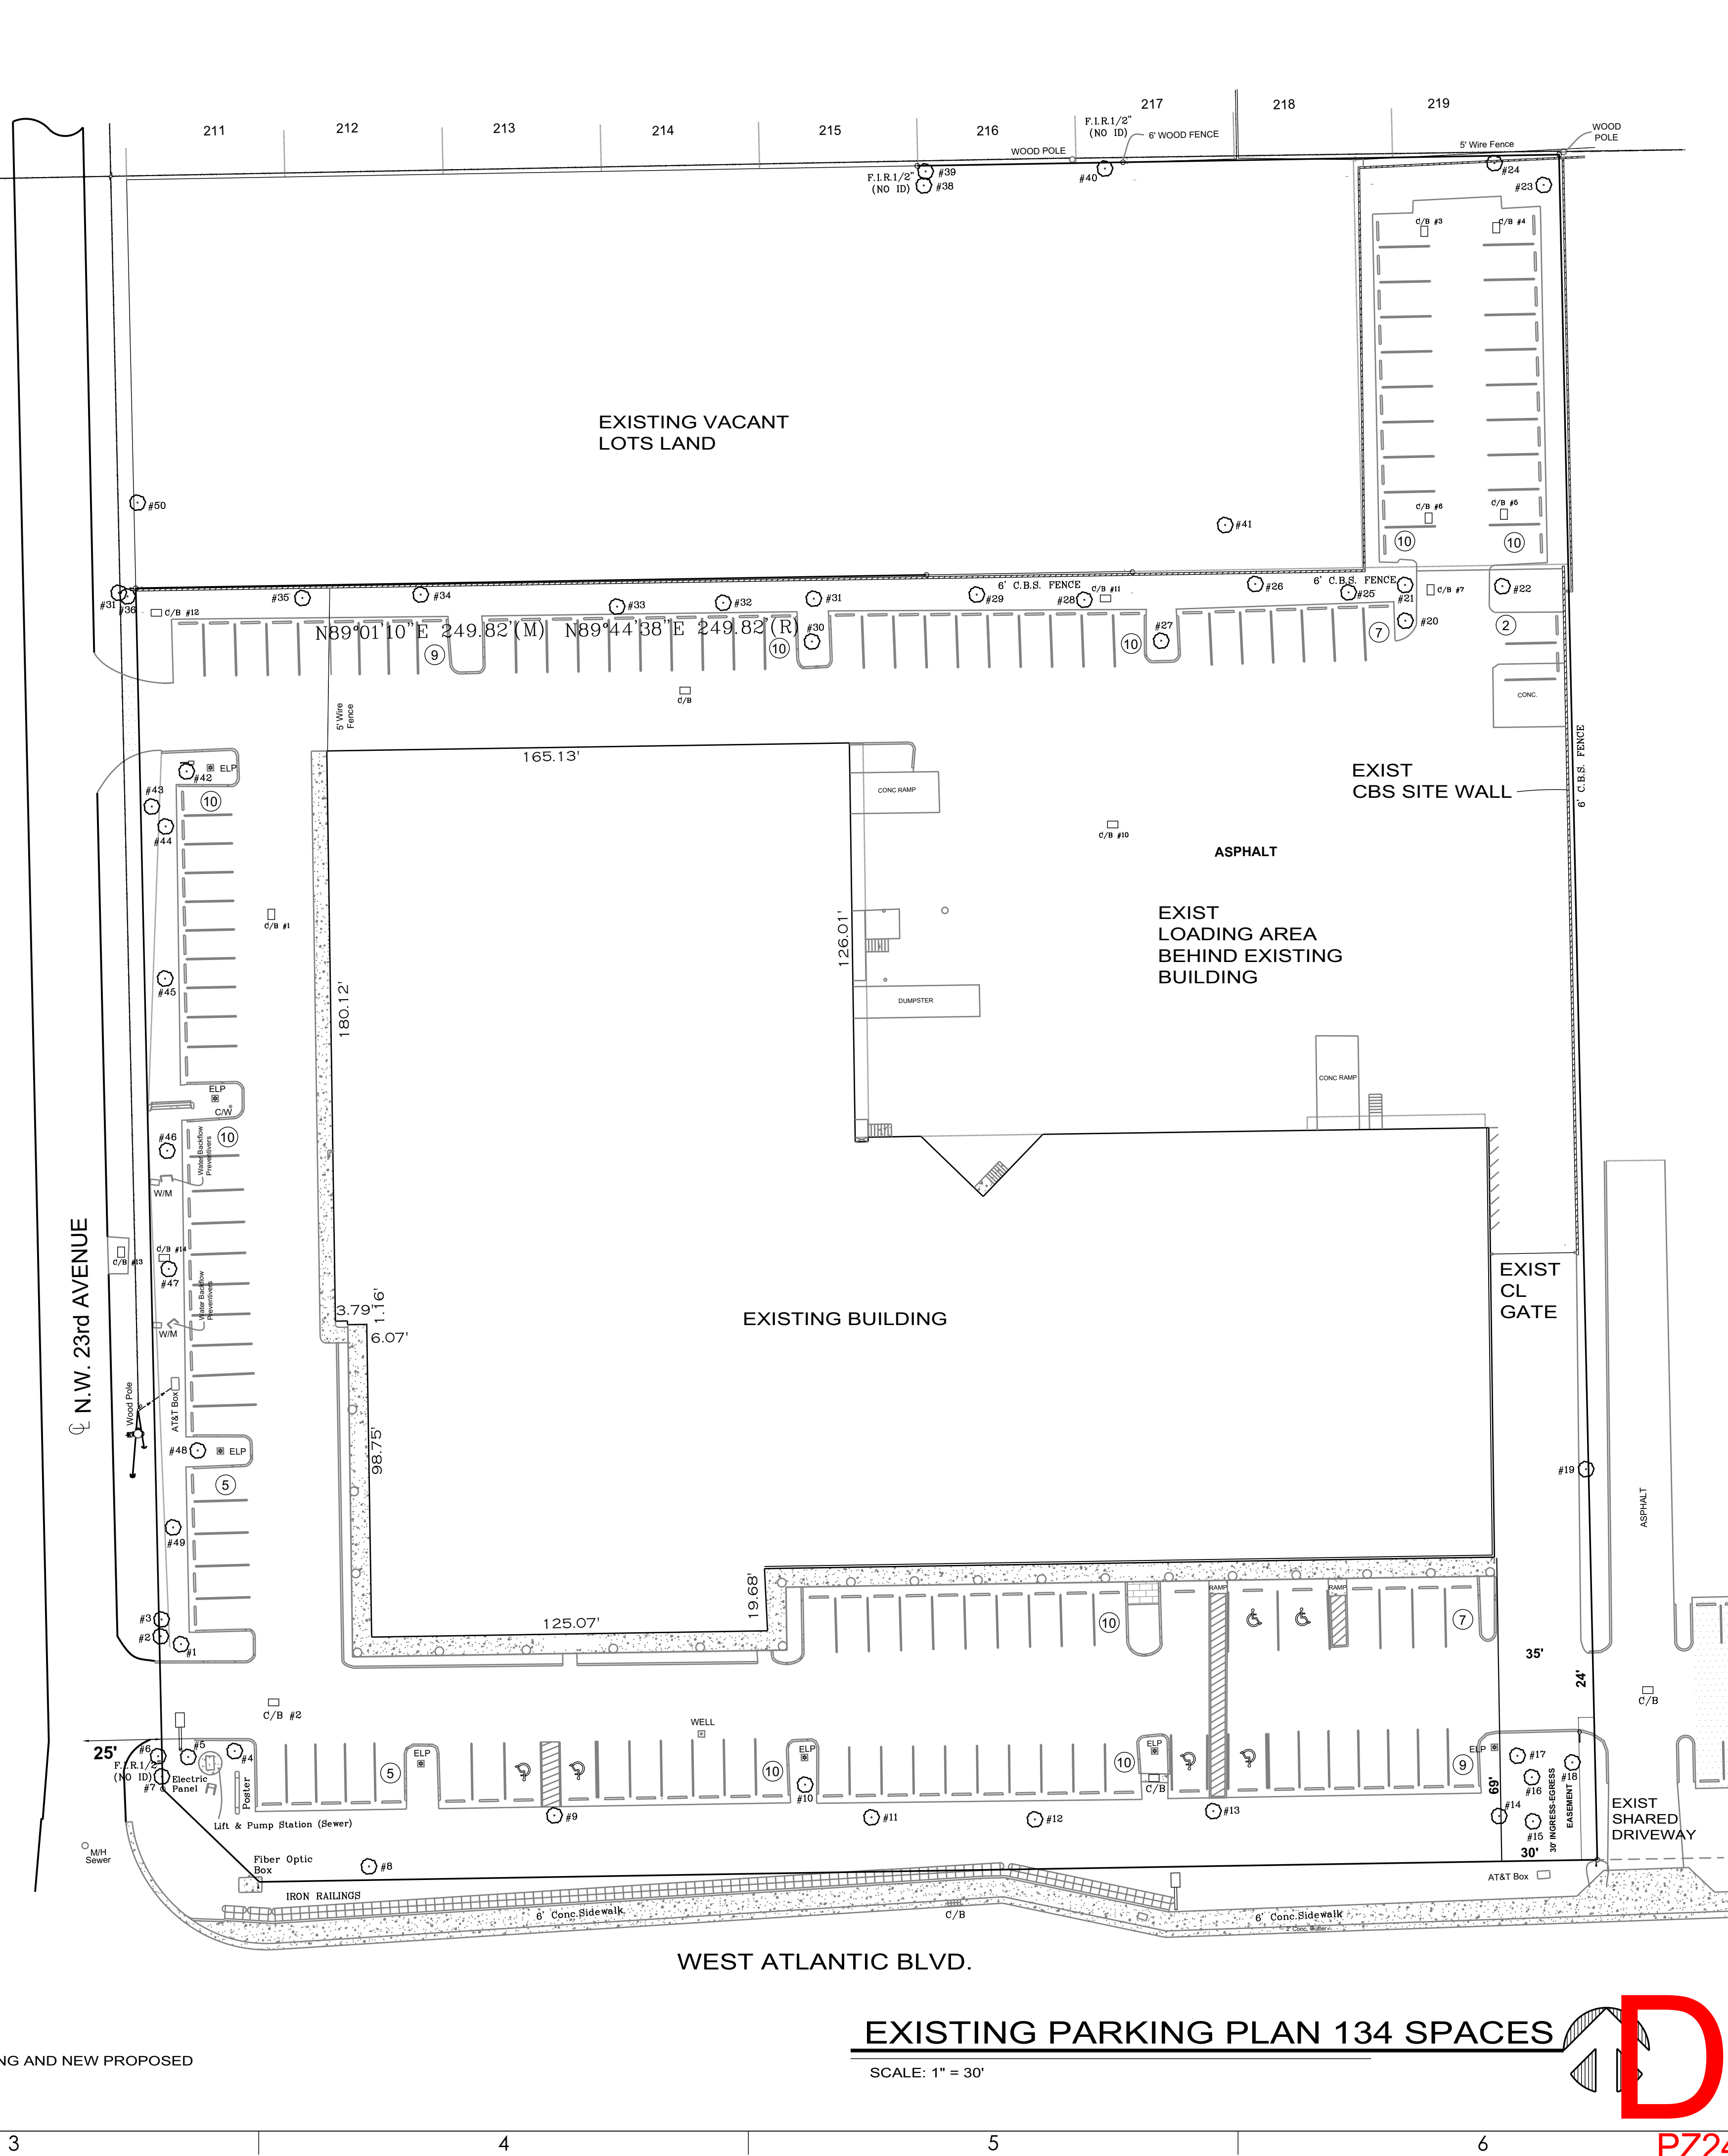


IT IS A VIOLATION OF THE LAW FOR ANY PERSON UNLESS ACTING UNDER THE DIRECTION OF A LICENSED ARCHITECT TO ALTER THESE PLANS AND SPECIFICATIONS. THIS DOCUMENT CONTAINS PROPERTY INFORMATION AND SHALL NOT BE USED OR REPRODUCED, OR ITS CONTENTS DISCLOSED, IN WHOLE OR IN PART, WITHOUT THE PRIOR WRITTEN CONSENT OF GALLO HERBERT ARCHITECTS. COPYRIGHT 2023 GALLO HERBERT ARCHITECTS

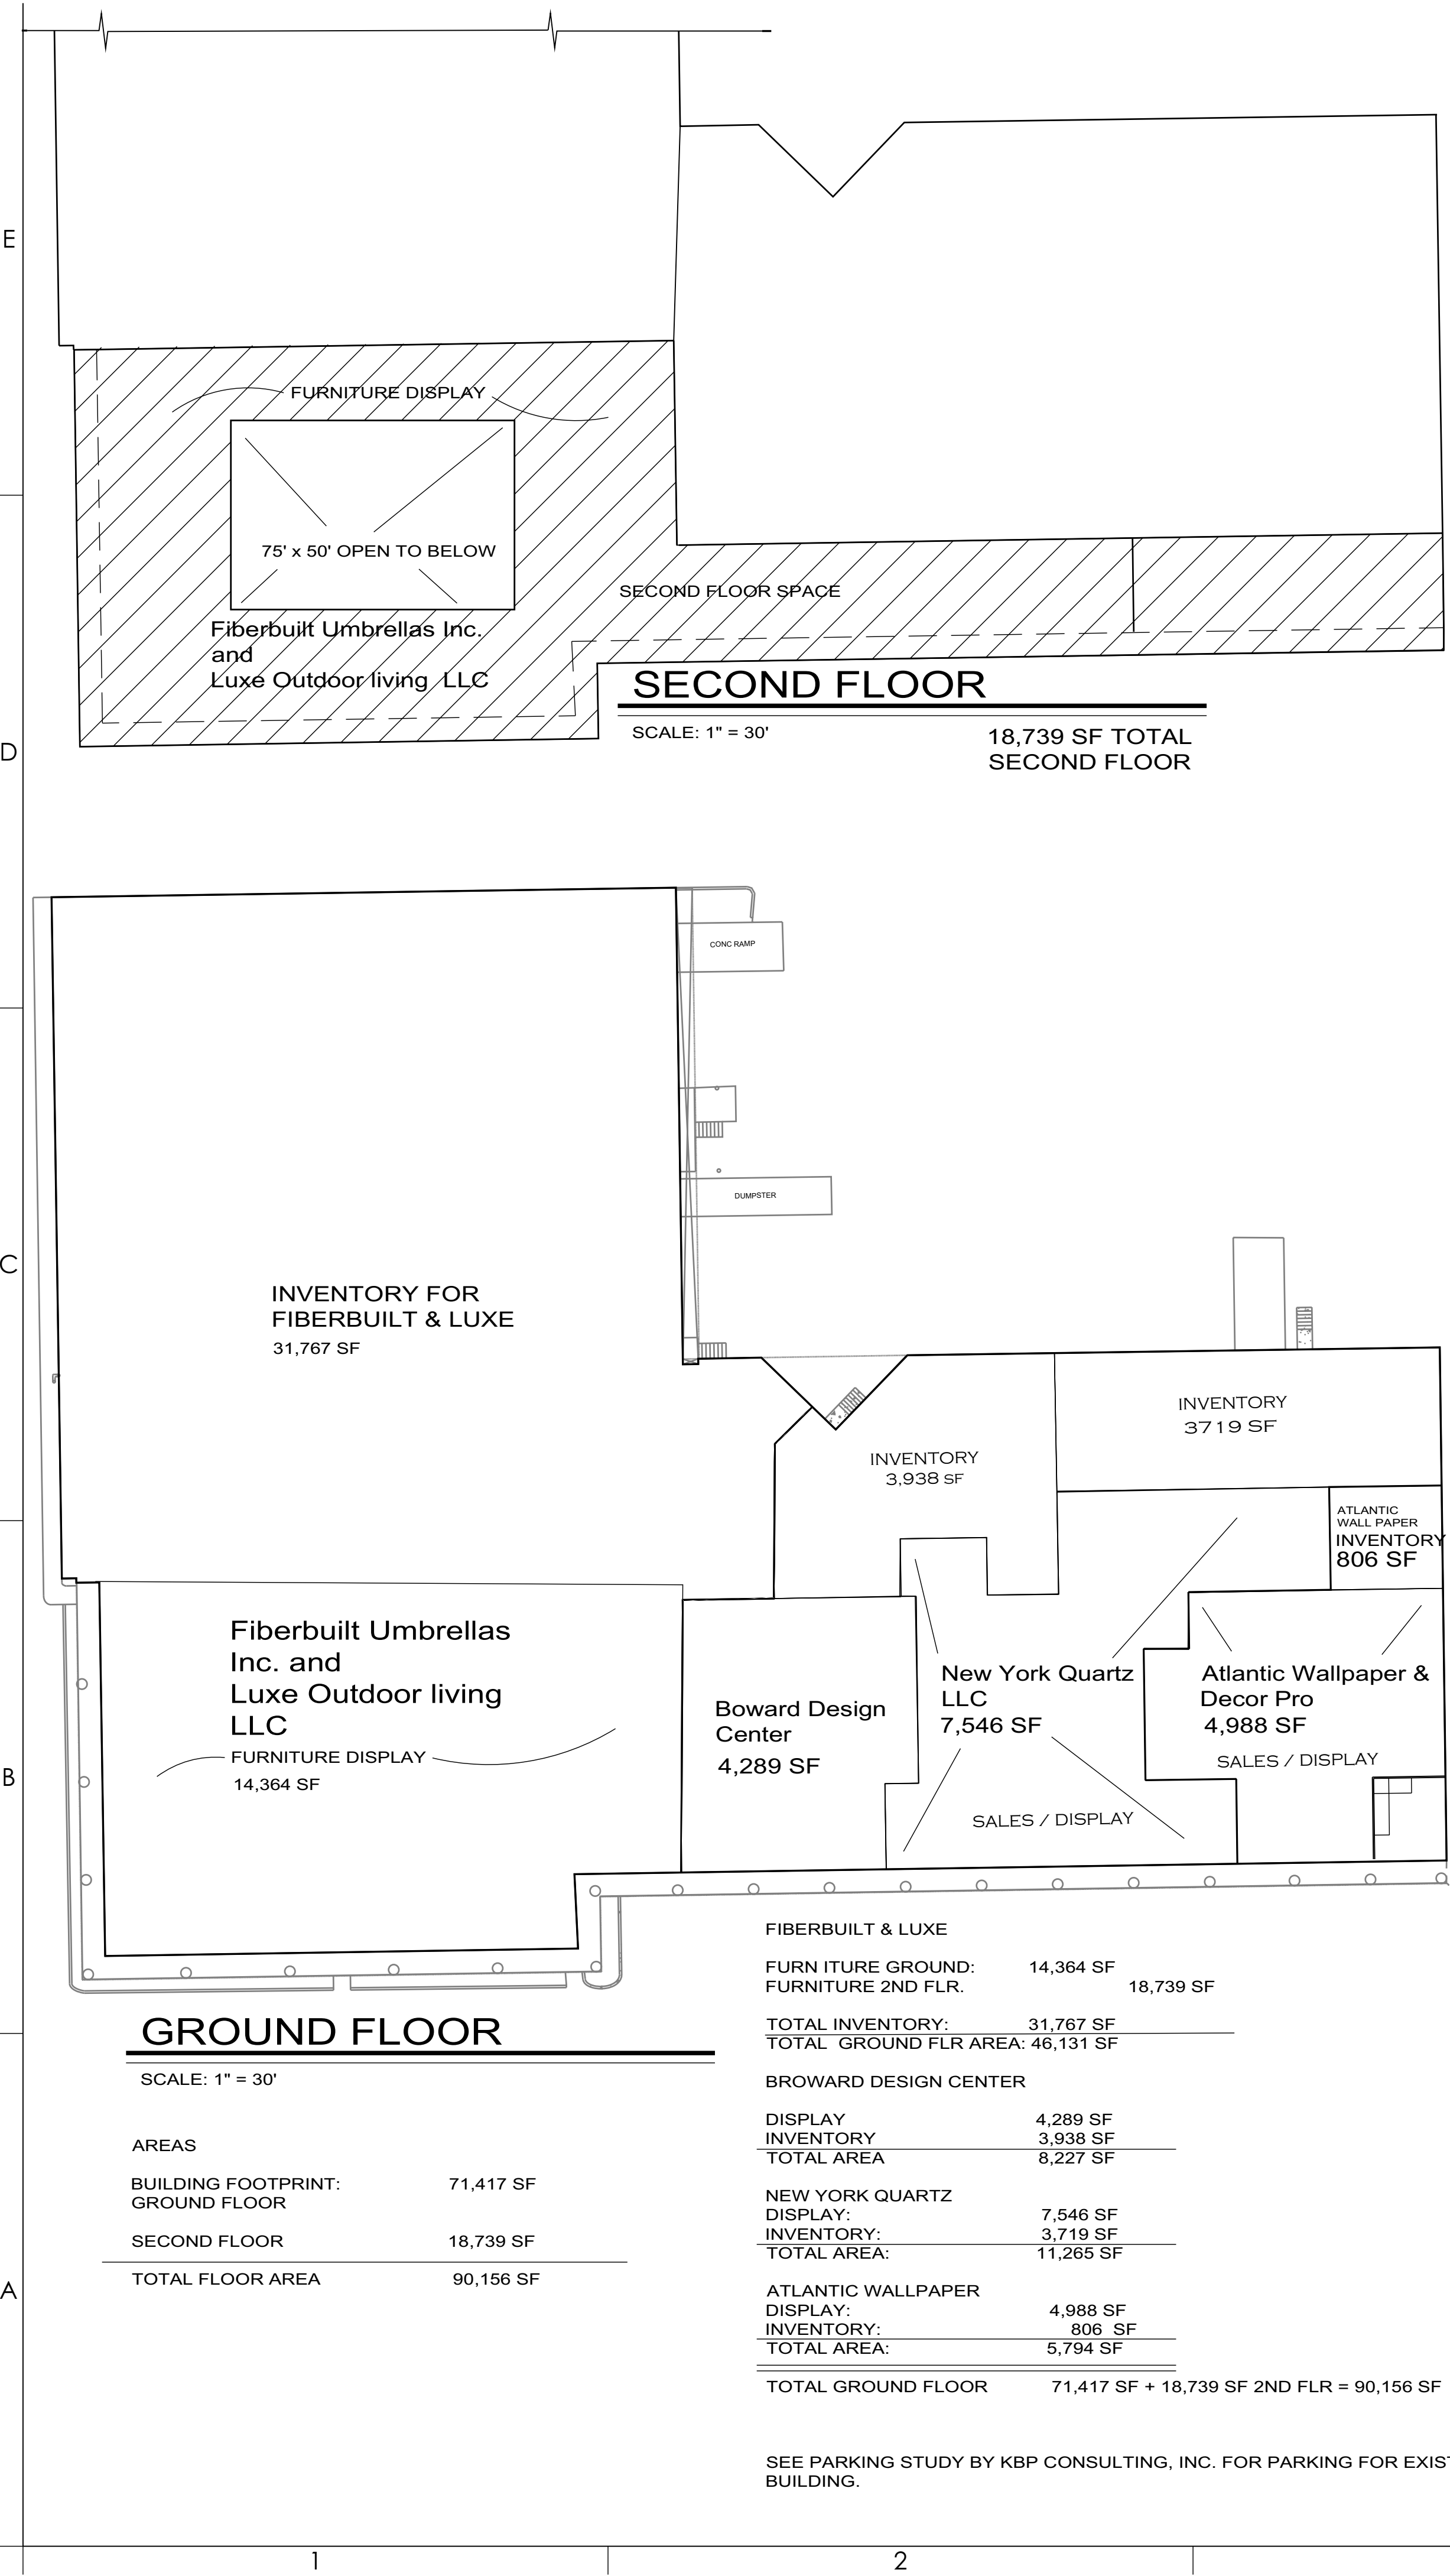

GHA
GALLO HERBERT ARCHITECTS
1311 W. NEWPORT CENTER DRIVE, DEERFIELD BEACH, FLORIDA 33442
P.H. 954.794.0300 F.X. 954.794.0301

AA26001731
[SEAL]
[] WILLIAM J. GALLO FL AR0008440

Brian Herbert
Digitally signed by Brian Herbert
Date: 2024.01.17 11:01:41 -05'00'
[] BRIAN P. HERBERT FL AR0015474 [PROJECT]

2201 WEST ATLANTIC BLVD
POMPANO BEACH, FLORIDA

[OWNER]

No.	Description	Date
1	AREAS EXHIBIT REV	11-15-2022
2	AREAS EXHIBIT REV	11-16-2022
3	AREAS EXHIBIT REV	11-22-2022
4	AREAS EXHIBIT REV	11-29-2022
5	UPDATED	12-07-2022
6	UPDATED	10-30-2023
7	UPDATED	01-17-2024

[PROJECT STATUS]

[DATE]
3-30-2021

[PROJECT NUMBER]
2321

[SCALE]
AS SHOWN

[DRAWN BY] JET [CHECKED BY]
[DRAWING TITLE]
[DRAWING NUMBER]
[PROJECT NUMBER]

EXISTING PARKING EXHIBIT

DRC

PZ24-16500001
02/21/2024