

SURFSIDE VILLAS

A SUBDIVISION IN SECTION 31-T48S-R43E

BROWARD COUNTY, FLORIDA

SURFSIDE VILLA, INC. DEVELOPERS

WALTER A. McELFRESH

ENGINEER & SURVEYOR

SCALE: 1" = 50'

DESCRIPTION:

THE NORTH HALF (N $\frac{1}{2}$) OF THE NORTHWEST ONE QUARTER (NW $\frac{1}{4}$) OF THE SOUTHEAST QUARTER (SE $\frac{1}{4}$) OF SECTION 31-48-43, LYING EASTERLY OF THE E. N. OF THE FLORIDA COAST LINE CANAL, & TRANSPORTATION COMPANY'S CANAL, AS NOW LOCATED & CON-STRUCTED OVER & ACROSS THE SAID NW $\frac{1}{4}$ OF THE SE $\frac{1}{4}$, SAID LANDS SITUATE, LYING & BEING IN BROWARD COUNTY, FLORIDA.

STATE OF FLORIDA S.S.
COUNTY OF BROWARD

KNOW ALL MEN BY THESE PRESENTS: SURFSIDE VILLA, A CORPORATION OPERATING UNDER THE LAWS OF THE STATE OF FLORIDA, THE OWNER OF THE LANDS SHOWN AND INCLUDED ON THIS PLAT, HAS CAUSED SAID LANDS TO BE SUBDIVIDED AND PLATTED IN THE MANNER HEREON SHOWN, SAID SUBDIVISION TO BE KNOWN AS "SURFSIDE VILLAS SUBDIVISION."

ALL STREETS, DRIVES, PARKS, HIGHWAYS, AND OR ROADS SHOWN HEREON ARE HEREBY DEDICATED TO THE PERPETUAL USE OF THE PUBLIC, RESERVING TO MYSELF, MY HEIRS, SUCCESSORS, AND ASSIGNS THE REVERSION OR REVERSIONS THEREOF WHENEVER ANY OF THE SAME MAY BE DISCONTINUED BY LAW.

IN WITNESS WHEREOF SURFSIDE VILLAS, A CORPORATION HAS CAUSED THIS INSTRUMENT TO BE SIGNED BY ITS PRESIDENT AND ITS CORPORATE SEAL TO BE AFFIXED AND ATTESTED BY ITS SECRETARY THIS 12th DAY OF JUNE A.D. 1950.

SIGNED, SEALED AND DELIVERED
IN THE PRESENCE OF:

Angus D. Sholman
Donald M. Kerchwal

SURFSIDE VILLA, INC.

BY: J. J. Sanford
Joseph A. Pantone
PRESIDENT
SECRETARY

STATE OF FLORIDA S.S.
COUNTY OF BROWARD

I HEREBY CERTIFY THAT ON THIS DAY PERSONALLY APPEARED BEFORE ME, AN OFFICE DULY AUTHORIZED TO ADMINISTER OATHS AND TAKE ACKNOWLEDGEMENTS, J. J. Sanford and Joseph A. Pantone TO ME WELL KNOWN TO BE THE PERSON DESCRIBED IN AND WHO EXECUTED THE FOREGOING PLAT AND INSTRUMENT OF DEDICATION, AND HE ACKNOWLEDGED BEFORE ME THAT HE EXECUTED THE SAME FREELY AND VOLUNTARILY FOR THE PURPOSES AND USES HEREIN EXPRESSED.

WITNESS MY HAND AND OFFICIAL SEAL AT Pompano Beach, BROWARD COUNTY, FLORIDA, THIS 12th DAY OF JUNE, A.D. 1950.

Angus D. Sholman
NOTARY PUBLIC
MY COMMISSION EXPIRES: August 3, 1952

STATE OF FLORIDA S.S.
COUNTY OF BROWARD

I HEREBY CERTIFY THAT TO THE BEST OF MY KNOWLEDGE AND BELIEF THE PLAT, HEREON SHOWN IS A TRUE AND CORRECT REPRESENTATION OF THE LANDS PLATTED AND THAT PERMANENT REFERENCE MONUMENTS HAVE BEEN SET AS INDICATED BY PLAT.

Walter A. McElfresh
REGISTERED ENGINEER NO. 10,760
REG. LAND SURVEYOR NO. 69
STATE OF FLORIDA

CITY PLANNING BOARD CERTIFICATE:

THIS IS TO CERTIFY THAT THE CITY PLANNING BOARD OF POMPAÑO BEACH, FLORIDA, APPROVED AND ACCEPTED THIS PLAT BY RESOLUTION ADOPTED THIS 12th DAY OF JUNE, A.D. 1950.

STATE OF FLORIDA S.S.
COUNTY OF BROWARD

I HEREBY CERTIFY THAT THE ATTACHED PLAT COMPLIES WITH AN ACT TO REGULATE THE MAKING AND FILING FOR RECORD OF MAPS AND PLATS IN THE STATE OF FLORIDA APPROVED BY THE GOVERNOR THE ELEVENTH OF JUNE, 1925.

Ted Cabot
CLERK OF THE CIRCUIT COURT
By Madeline Clarkhurst, O.C.


THIS PLAT OF SURFSIDE VILLAS
APPROVED FOR RECORD.

Bob Davis
COUNTY ENGINEER

STATE OF FLORIDA S.S.
COUNTY OF BROWARD

THIS INSTRUMENT FILLED FOR RECORD THIS 15th DAY OF August, A.D. 1950, AND RECORDED IN BOOK 26 OF PLATS ON PAGE 43 RECORD VERIFIED.

Ted Cabot
CLERK OF THE CIRCUIT COURT
BROWARD COUNTY, FLORIDA
BY Madeline Clarkhurst, O.C.

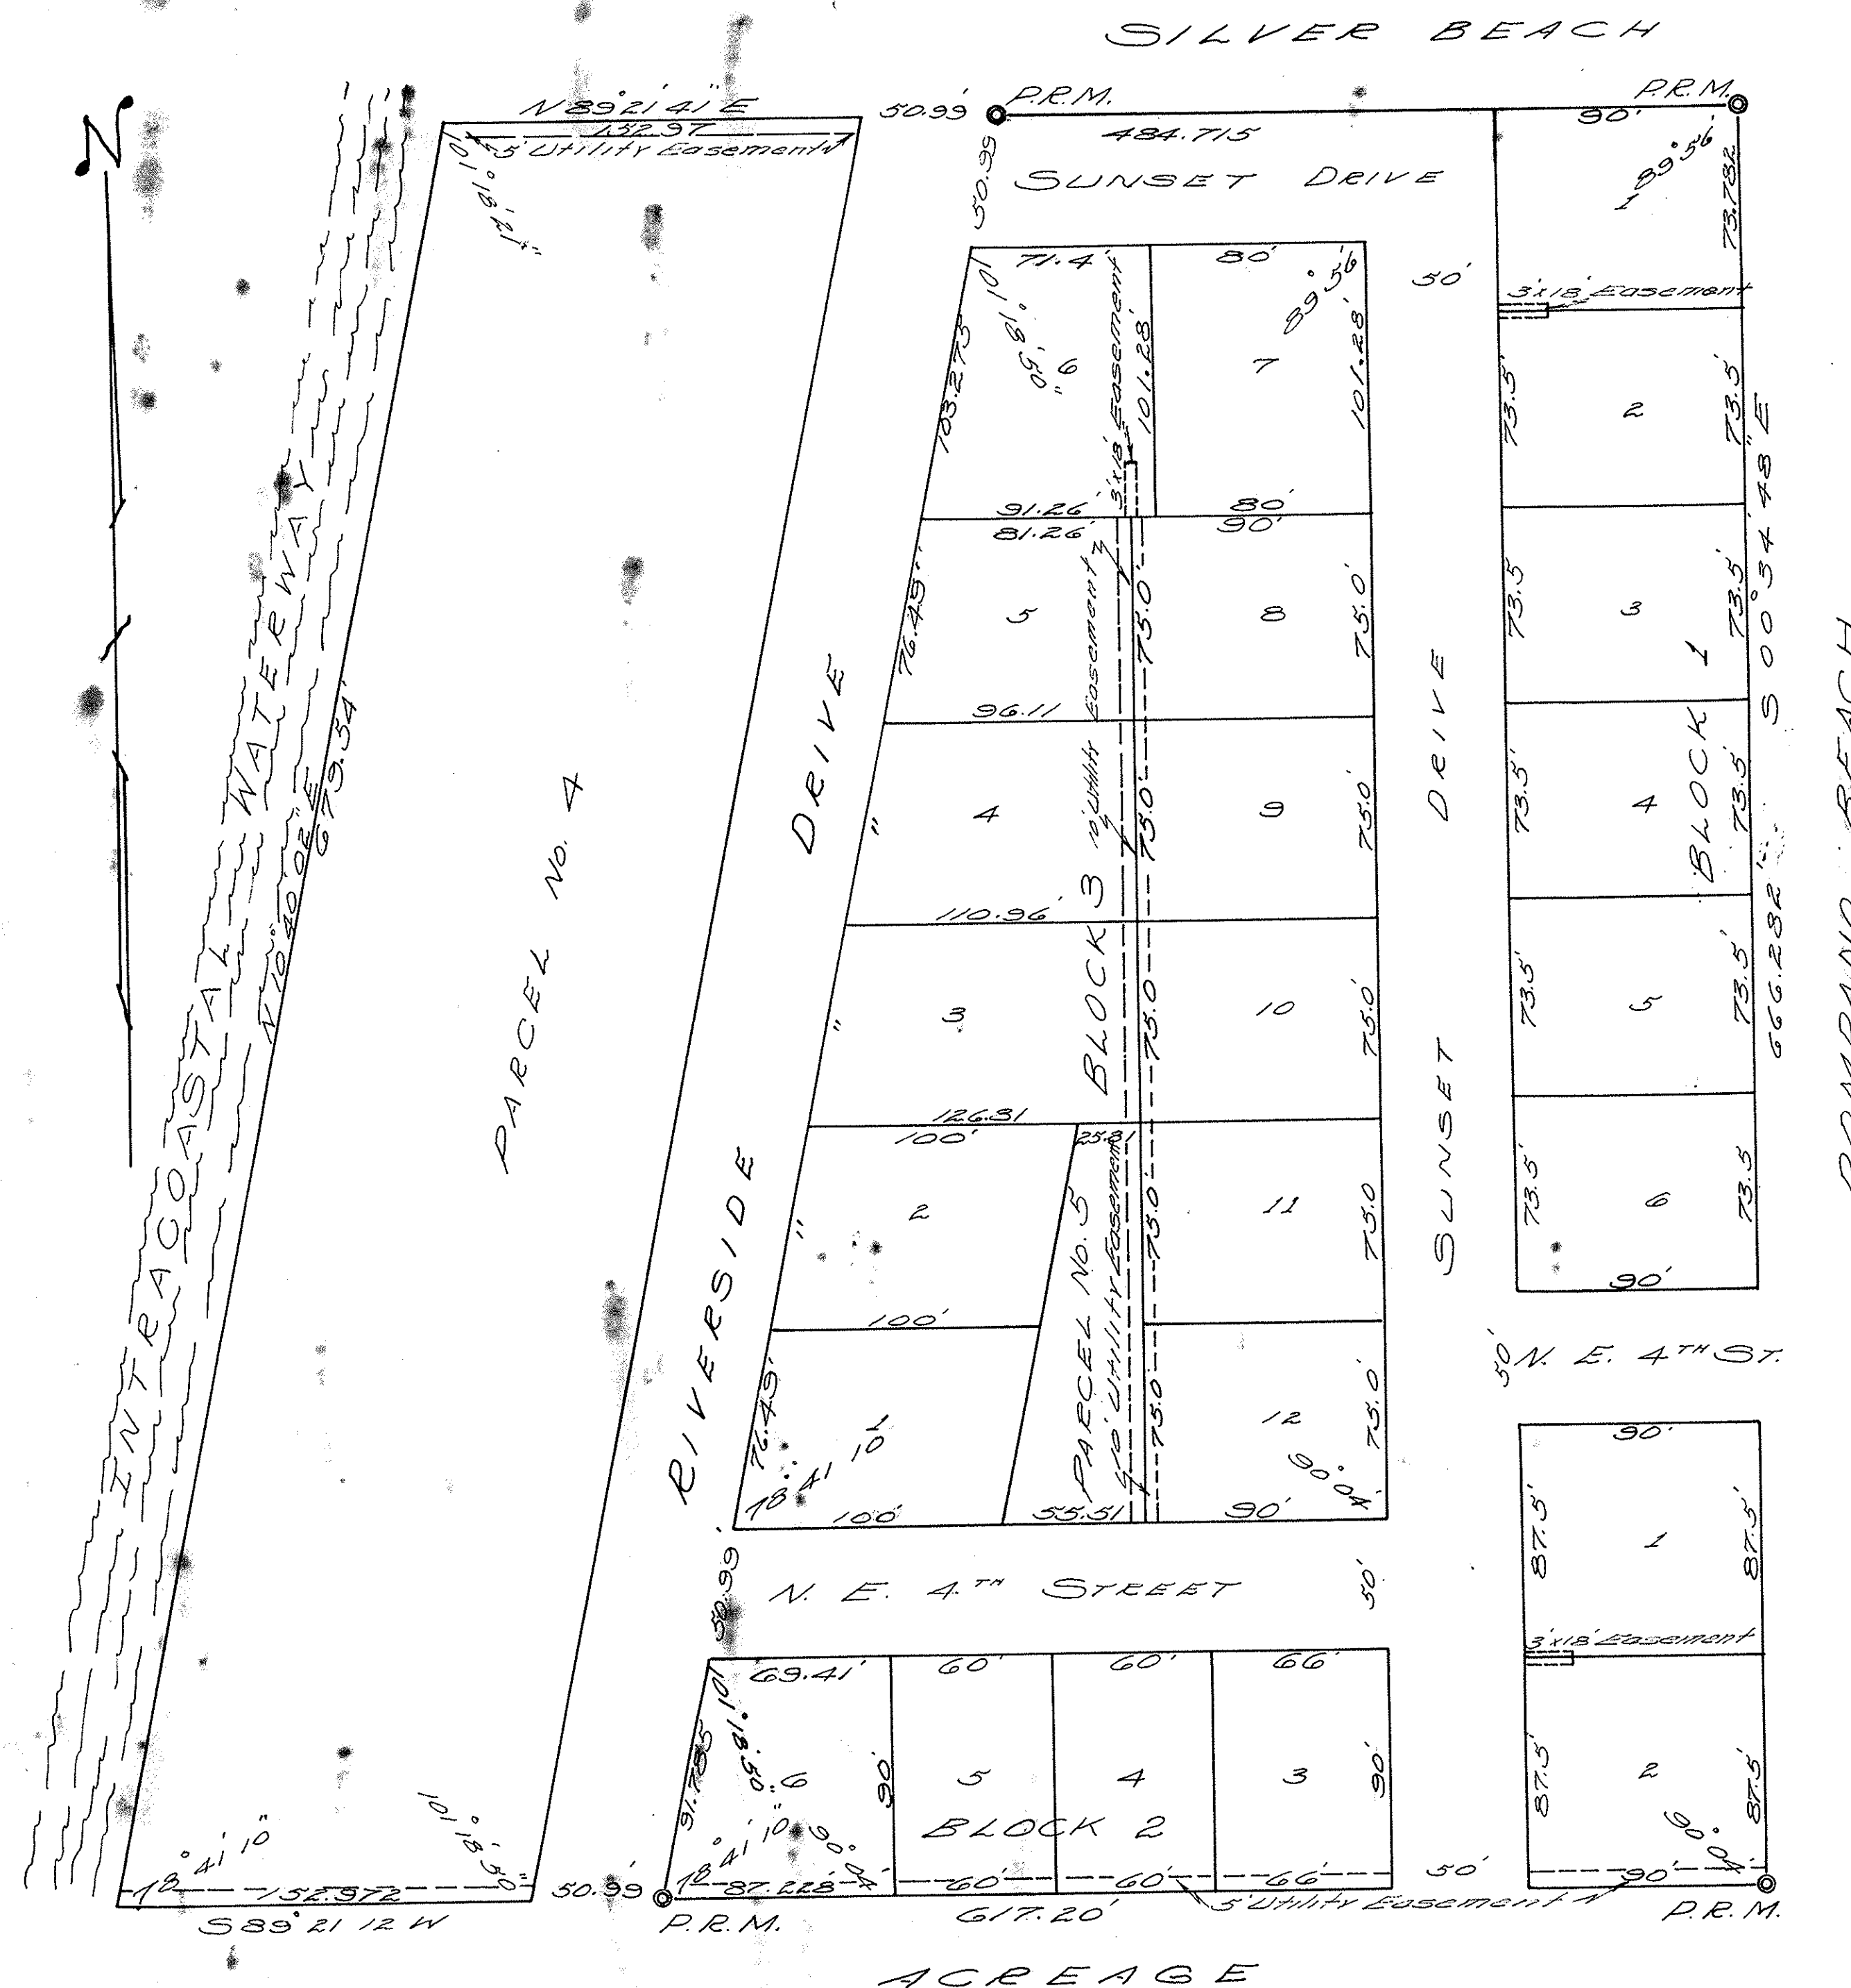

CITY CLERK'S CERTIFICATE:

STATE OF FLORIDA S.S.
COUNTY OF BROWARD

THIS IS TO CERTIFY THAT THIS PLAT OF "SURFSIDE VILLAS" HAS BEEN APPROVED AND ACCEPTED FOR RECORD BY THE CITY COMMISSION OF THE CITY OF POMPAÑO BEACH, FLORIDA, IN AND BY RESOLUTION NO. 455, ADOPTED BY SAID COMMISSION ON THIS 13th DAY OF JUNE, 1950.

IN WITNESS WHEREOF THE SAID CITY COMMISSION HAS CAUSED THESE PRESENTS TO BE ATTESTED BY ITS AUDITOR AND CLERK AND THE CORPORATE SEAL OF SAID CITY TO BE HERETO AFFIXED THIS 13th DAY OF JUNE, 1950. PLAT TO BE RECORDED WITHIN 60 DAYS OF THIS DATE.

William J. Camp
CITY AUDITOR & CLERK