


N88°23'14"E 263.81'

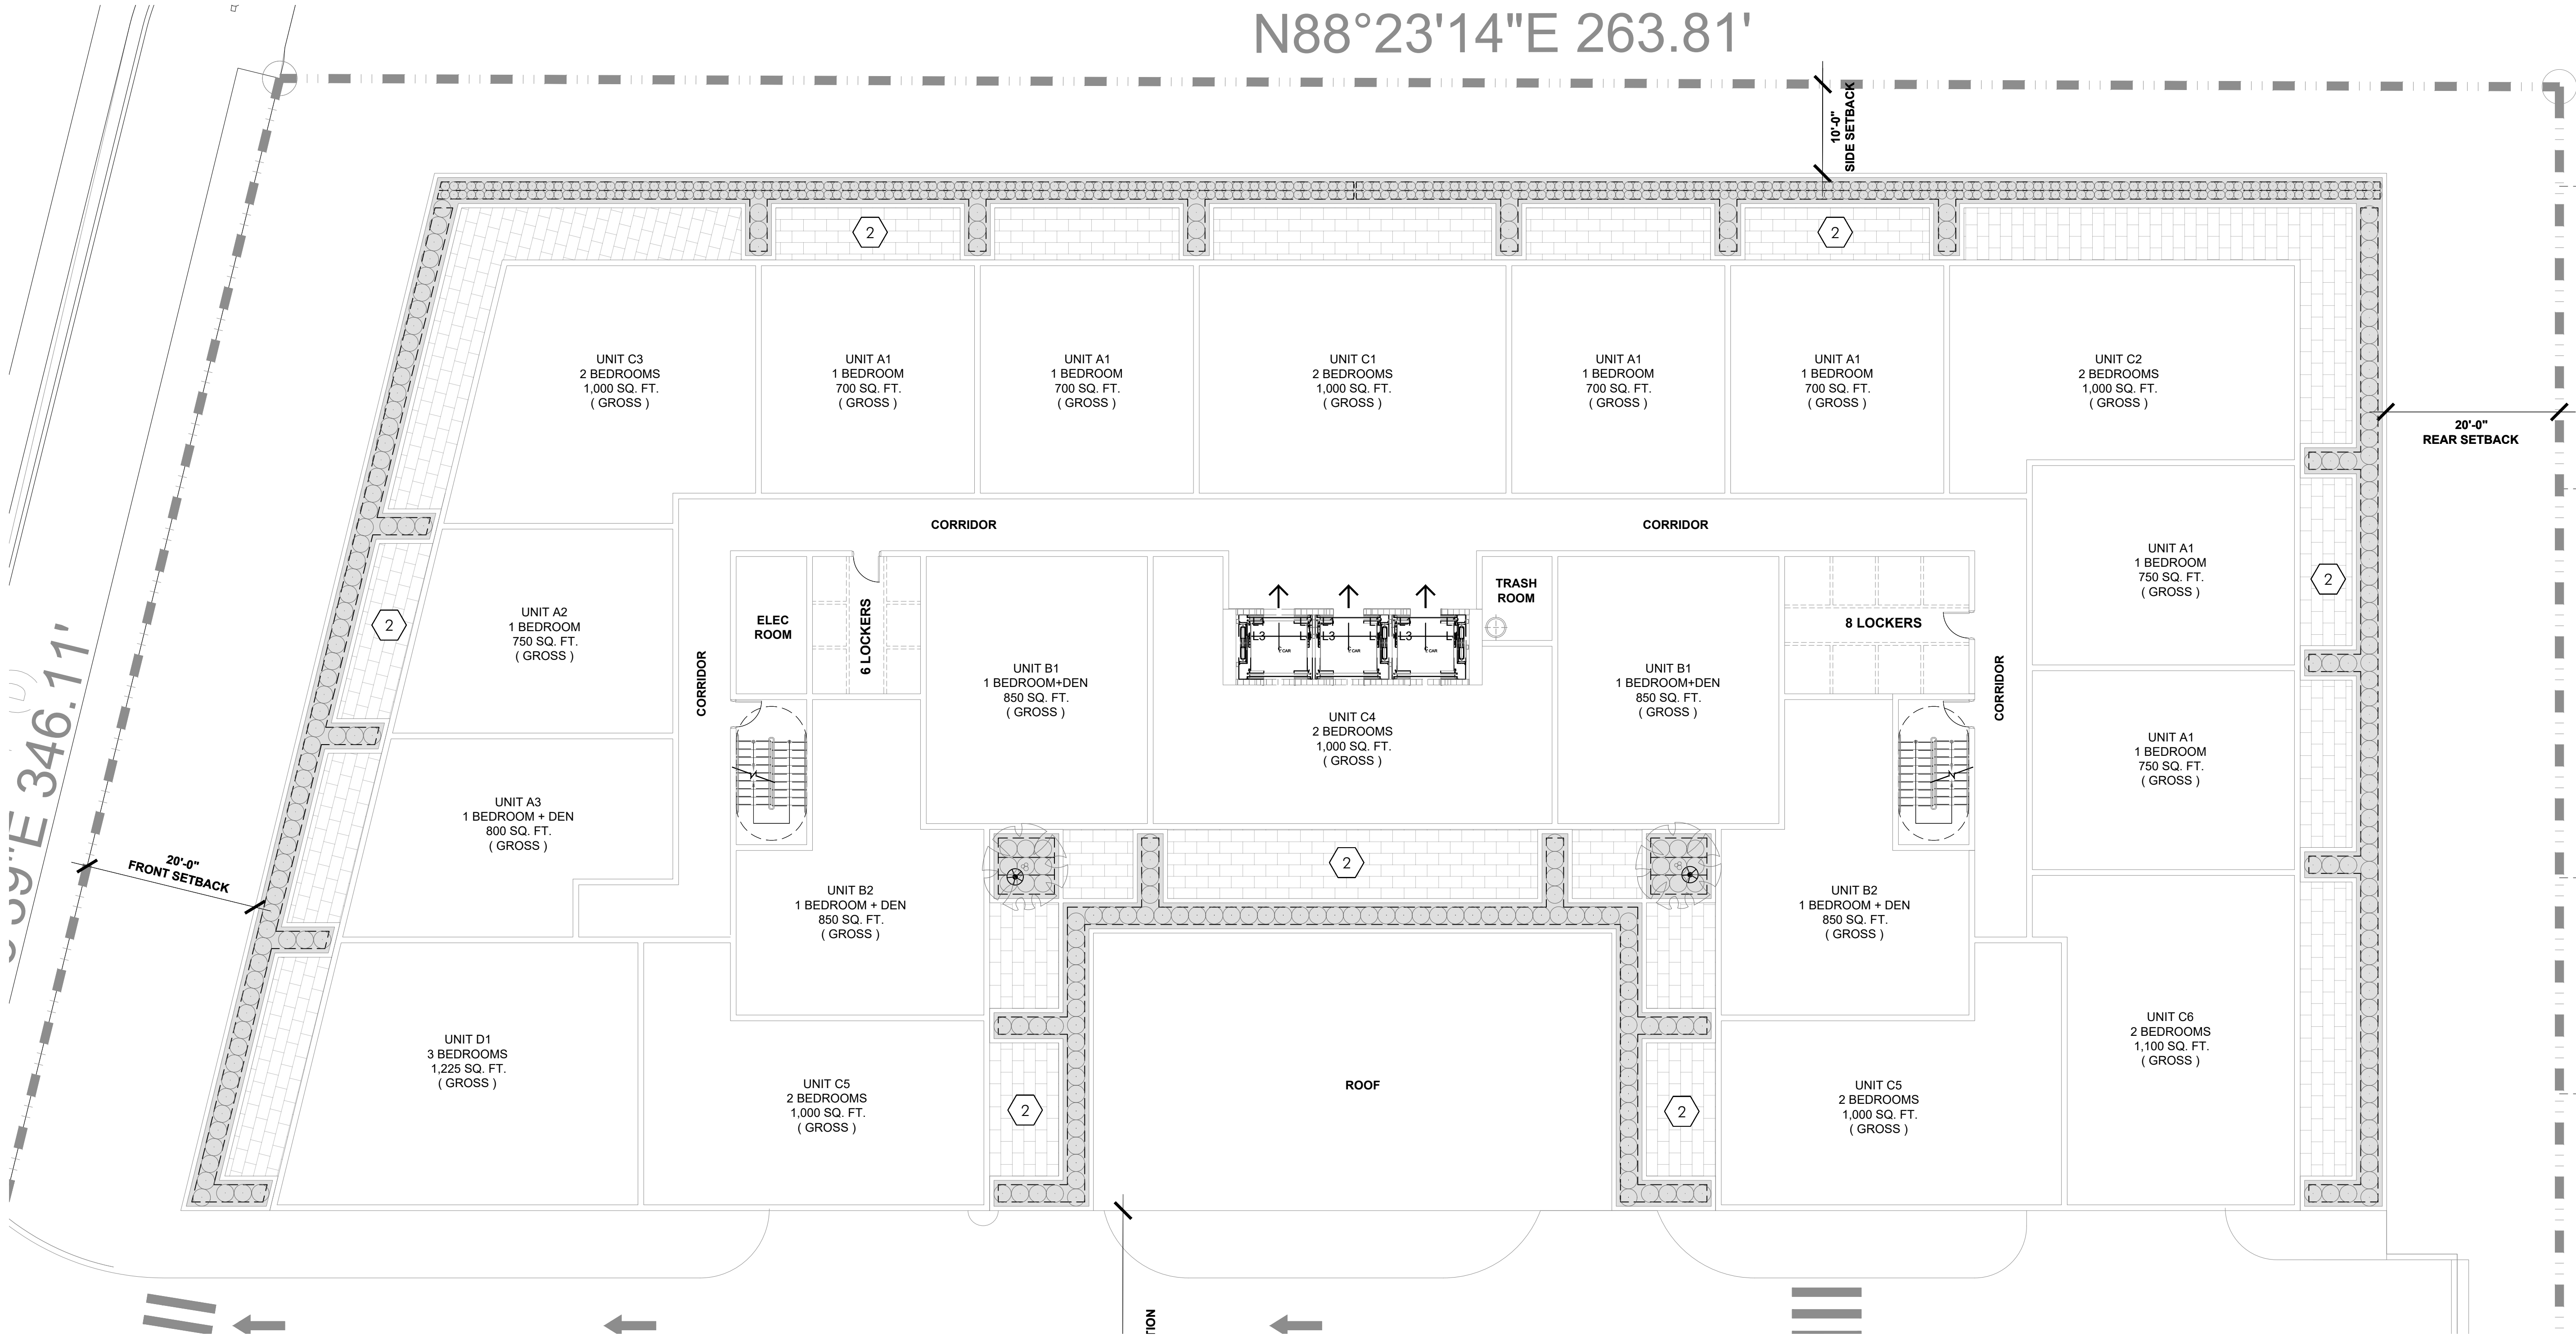

absolute-idea.com
CANAL PARK
3323 NE 163rd Street, Suite 200 North Miami Beach, FL 33160
305.792.0015 305.931.0279 info@absolute-idea.com

SEAL

KEN GARDNER
FLA 1589
TO THE BEST OF MY KNOWLEDGE, THE PLANS AND SPECIFICATIONS COMPLY WITH THE CITY OF MIAMI BUILDING CODES AND THE APPLICABLE PROFESSIONAL STANDARDS AND REQUIREMENTS OF THE STATE OF FLORIDA IN ACCORDANCE WITH THE SECTIONS HEREIN.

Professionals

REV.	DATE	DESCRIPTION
01	XX-XX-2024	D.R.C. SUBMITTAL

ALL MEASUREMENTS MUST BE VERIFIED BEFORE BEGINNING THE WORKS. NO MEASUREMENTS ARE TO BE SCALED DIRECTLY FROM THIS DRAWING.

Key section

PROGRESS SET


Client

VERA FUND
NICK POLYUSHKIN
& YURI KHARITONENKOV
TEL: 305.833.3303


Project

**1600 S FEDERAL HIGHWAY
(MIXED-USE PROJECT)**
1600 SOUTH FEDERAL HIGHWAY,
POMPANO BEACH, FL 33062

Title			
IRRIGATION PLAN 4TH FLOOR			
Drawn	Field	LANDSCAPE ARCH	
Verified	Scale	as shown	
Approved	Date	10-09-2024	
Project Manager	Dwg. no.	L-305	
KG	Project	24-838	

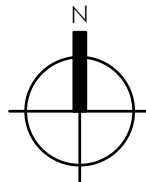

IRRIGATION PLAN - 4TH FLOOR

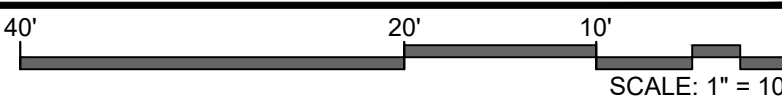

1
1305

DRC

PZ24-12000027

04/16/2025