




3 BR TYPE A (4 UNITS)
1,630 SF

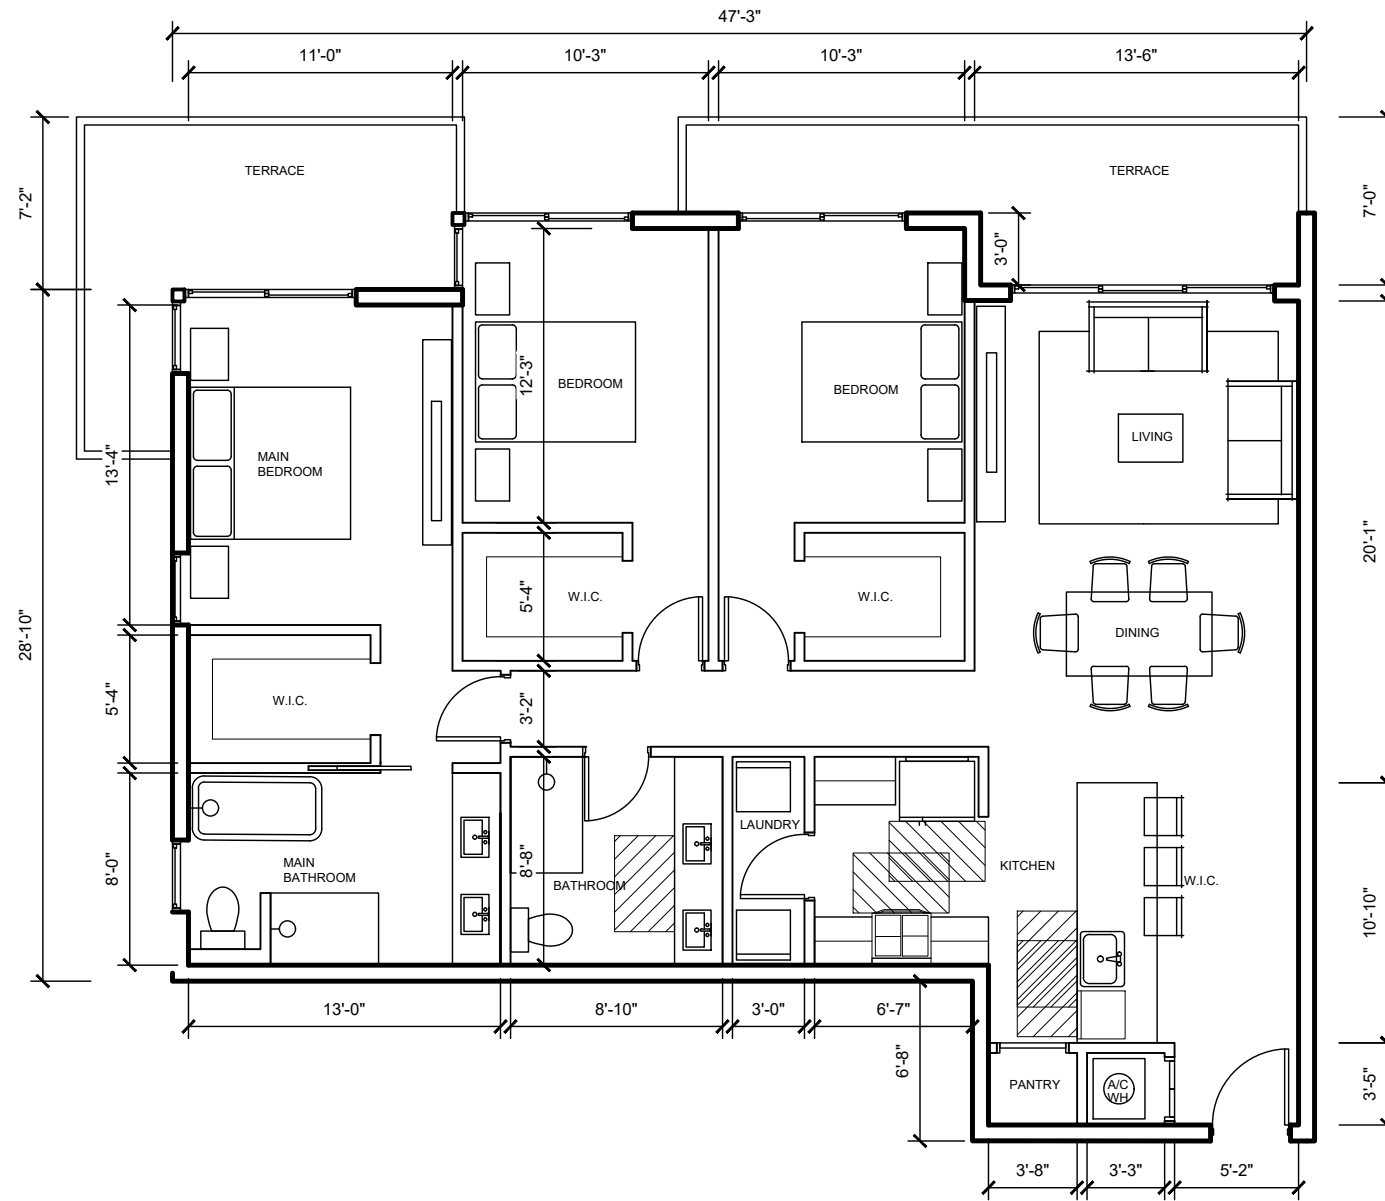


3 BR TYPE B (8 UNITS)
1,602 SF

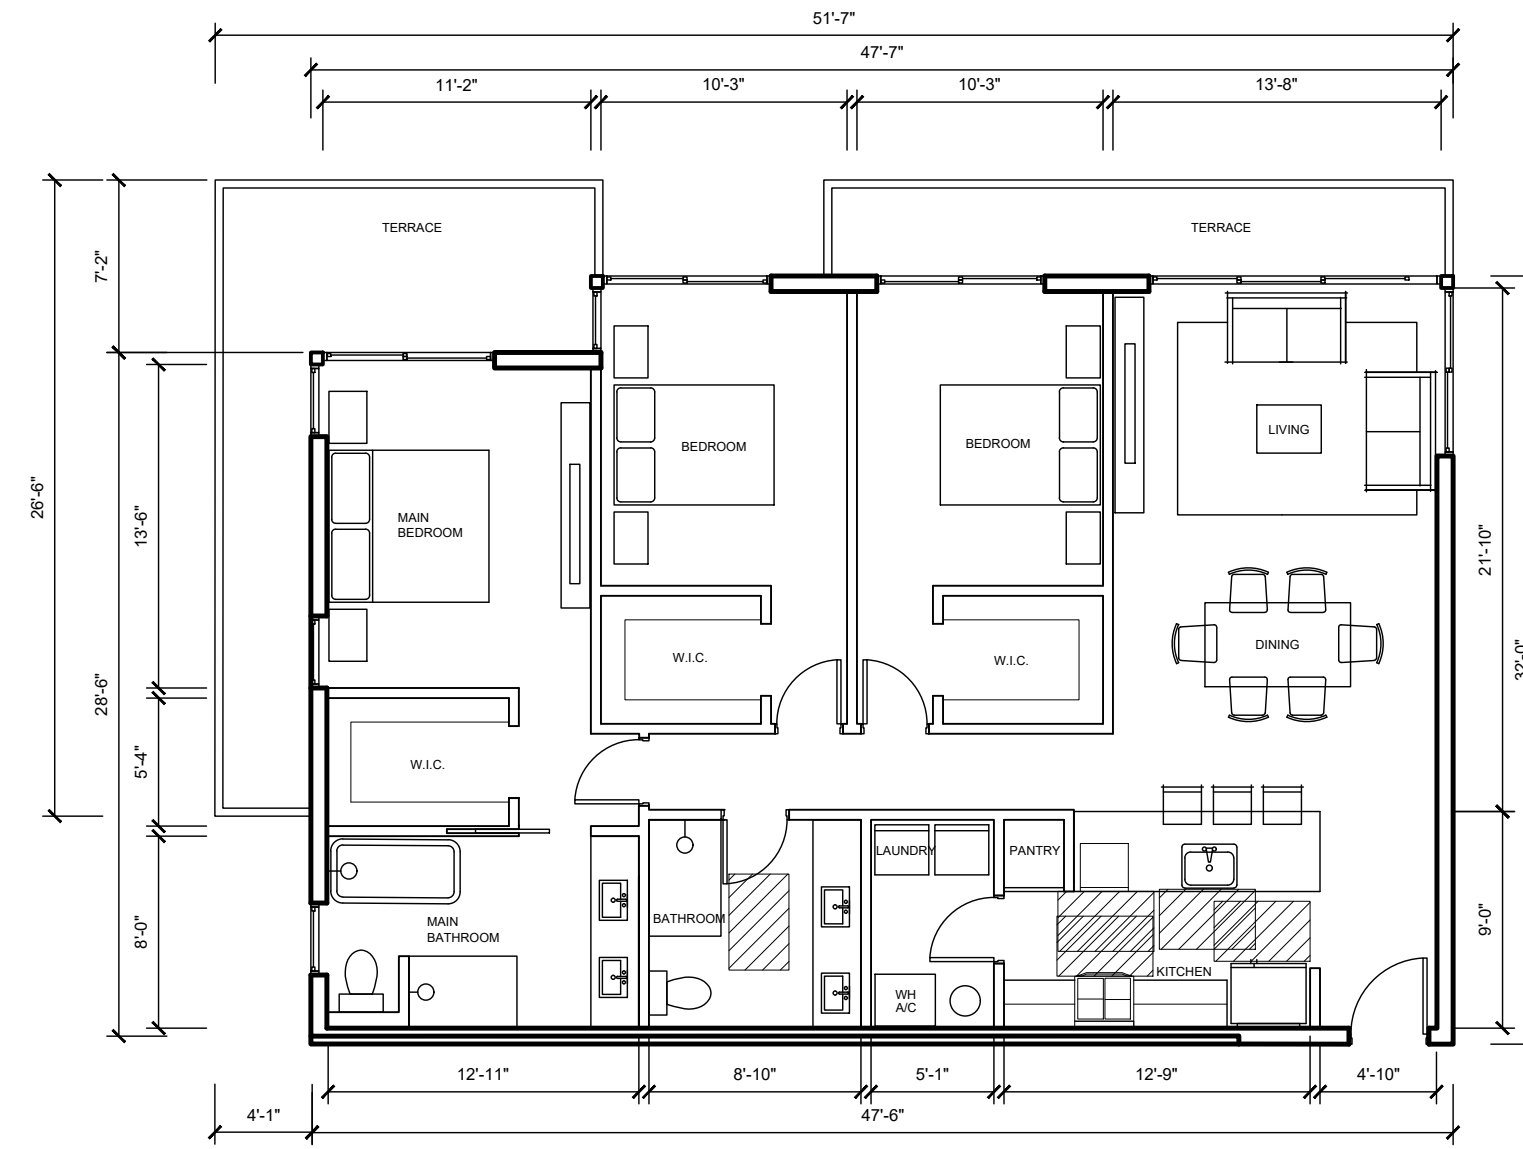


3 BR TYPE C (8 UNITS)
1,470 SF

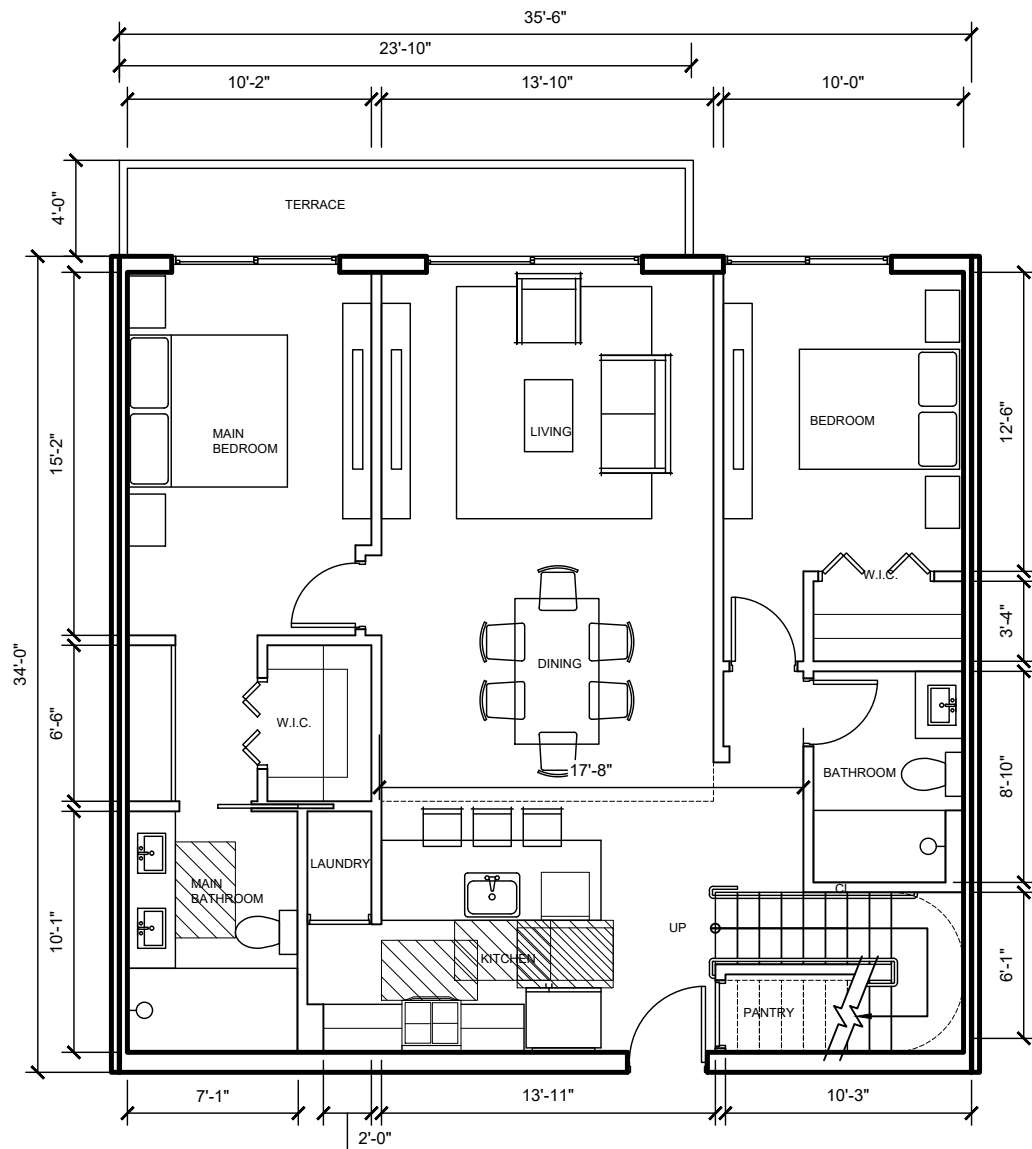


3 BR + MEZZ. TYPE D (2 UNITS)
1,195 SF + 398 SF (MEZZANINE) = 1,593 SF

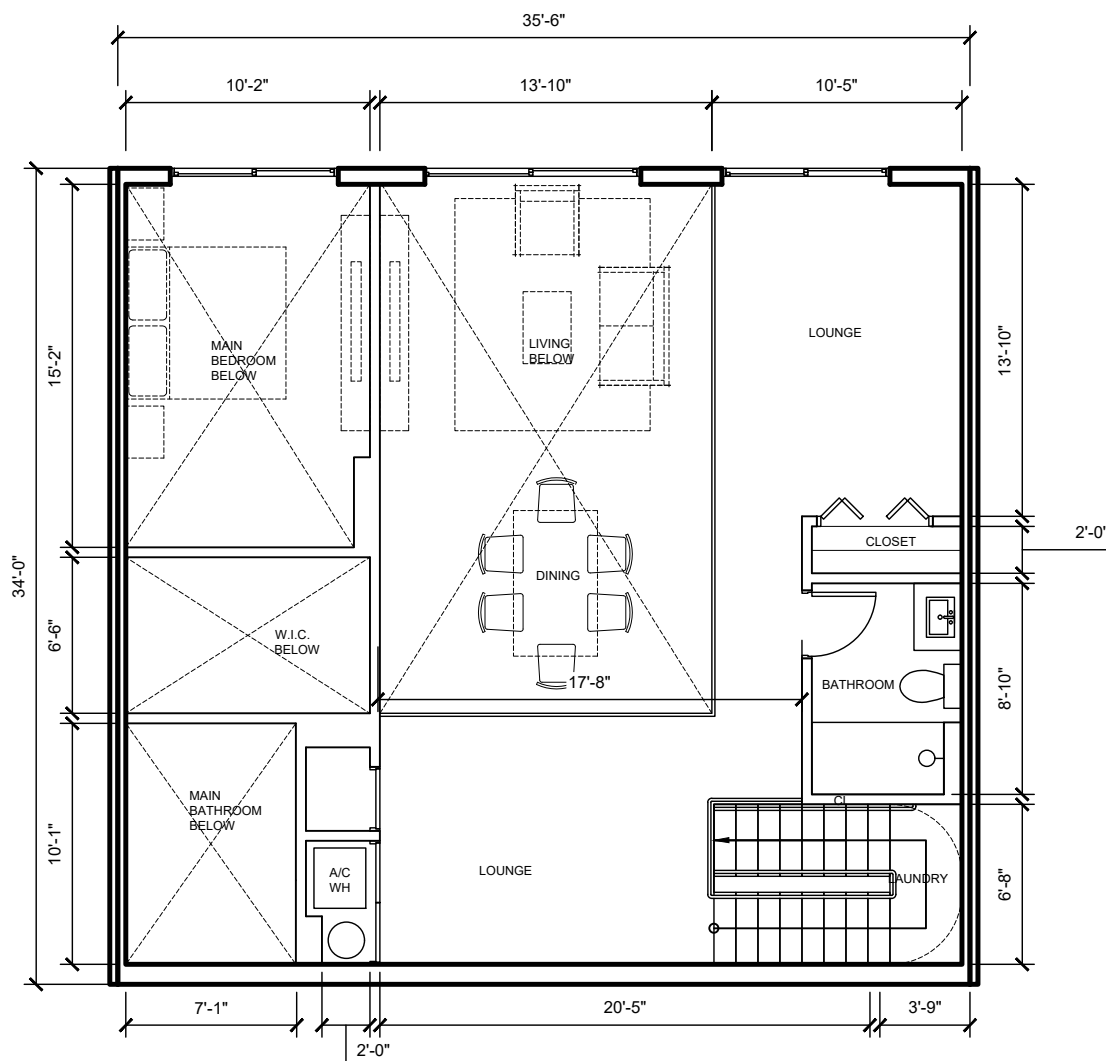

3 BR TYPE D - MEZZANINE (2 UNITS)
398 SF

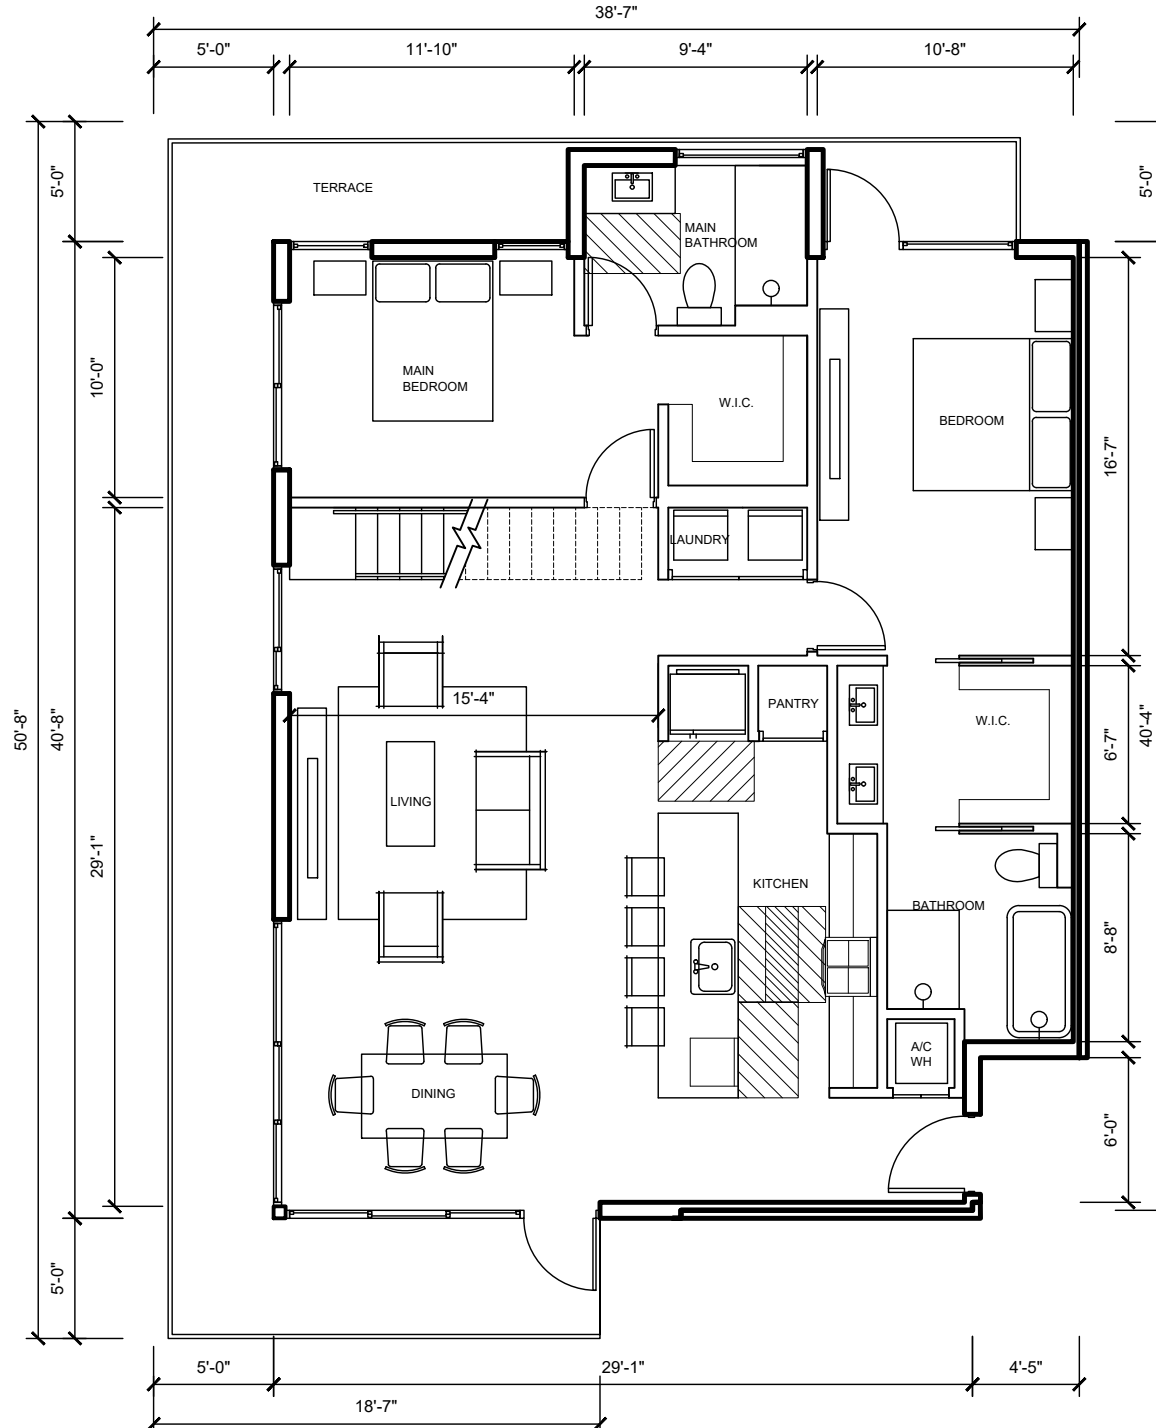

2 BR + MEZZ. TYPE E (1 UNIT)
1,375 SF + 423 SF (MEZZANINE) = 1,798 SF

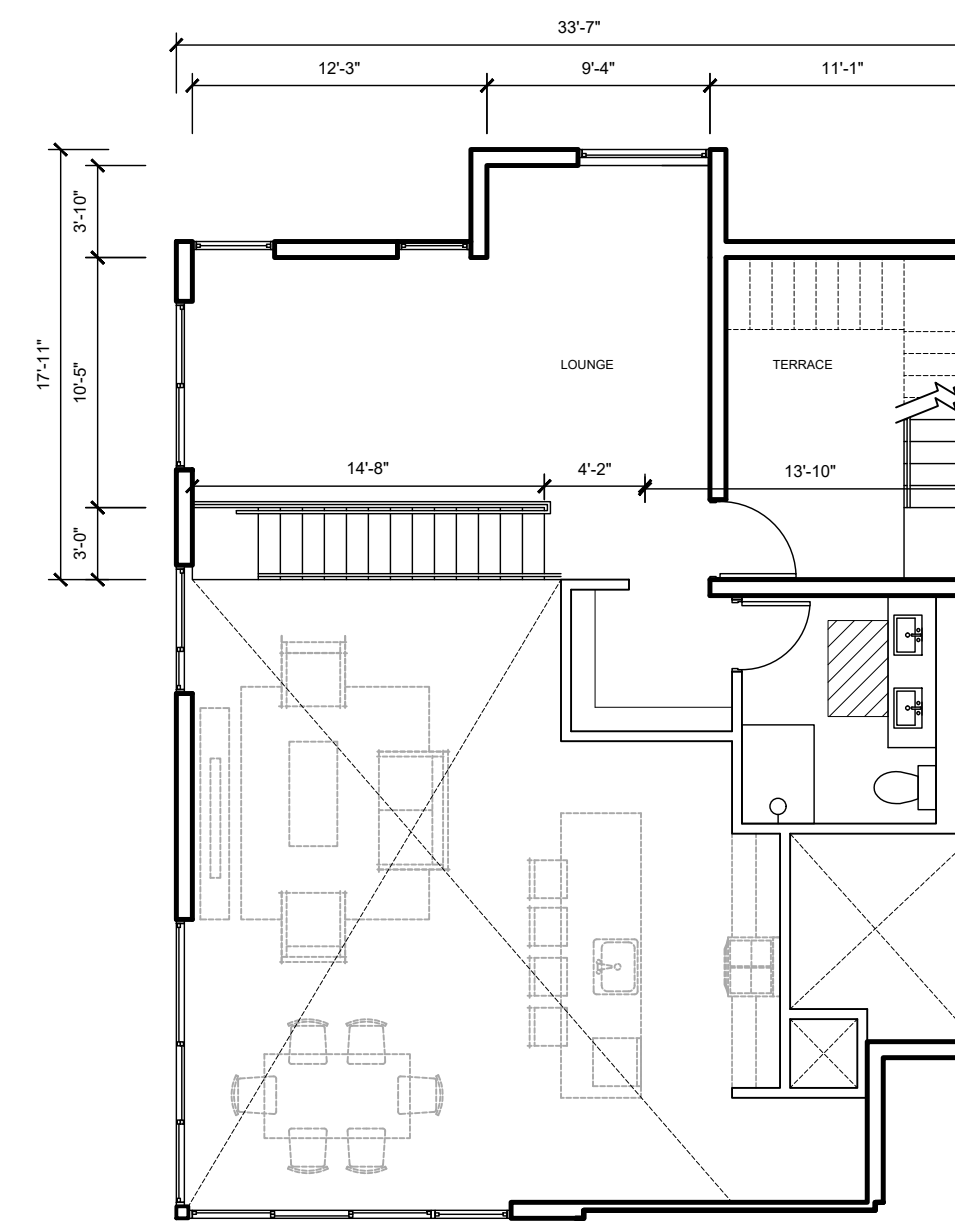

3 BR TYPE E - MEZZANINE (1 UNIT)
423 SF