


Temporary Construction Parking Plan

TEMPORARY FENCING
#57 STONE PAVEMENT

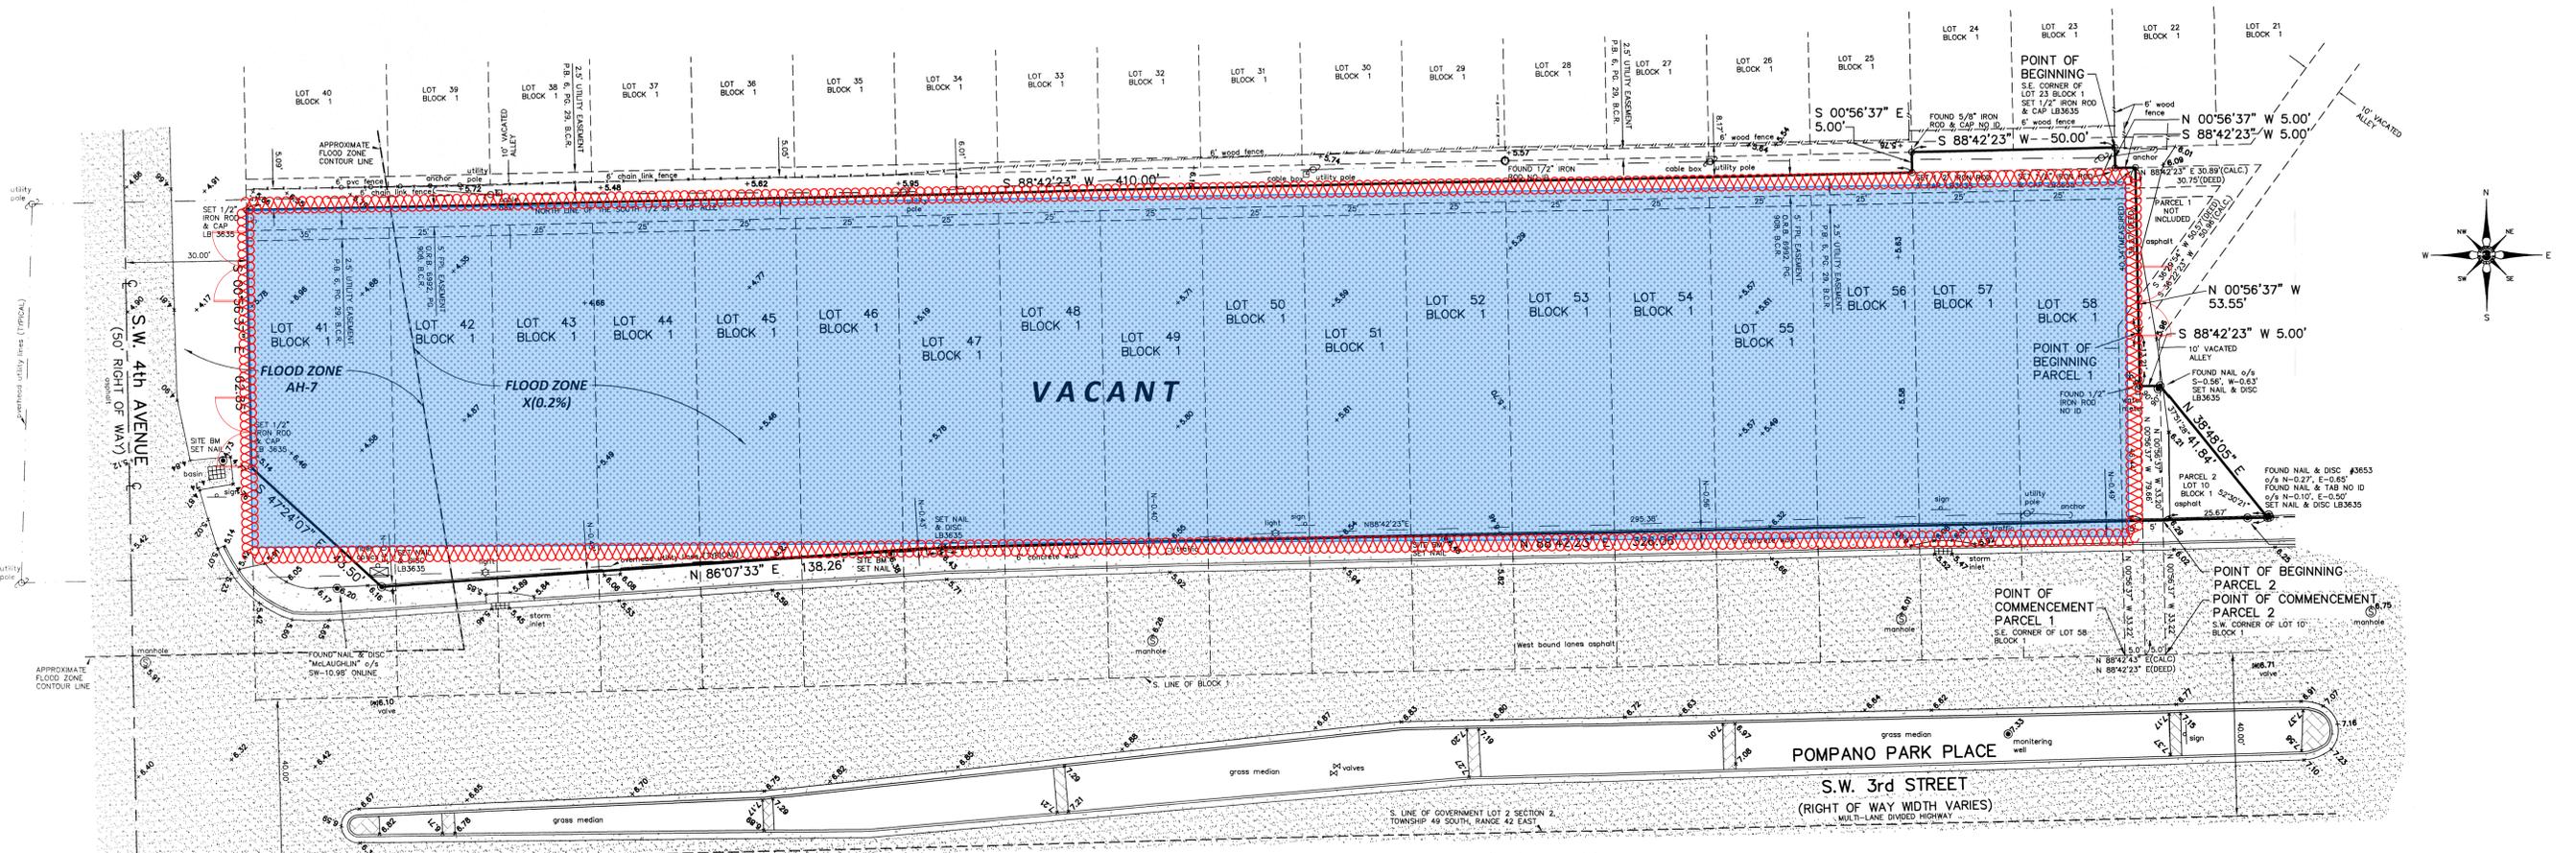

NOTE: THIS SURVEY SUBERCEDES ALL PREVIOUS SURVEYS. DO NOT USE PREVIOUS SURVEYS FOR DESIGN OR CONSTRUCTION.



ACCURATE LAND SURVEYORS, INC.
L.B. #3635

1150 E. ATLANTIC BLVD.
POMPANO BEACH, FLORIDA 33066
TEL: (954) 782-1441
FAX: (954) 782-1442

BOUNDARY & TOPOGRAPHIC SURVEY

SYMBOLS & LEGEND OF ABBREVIATIONS:


R/W	=	RIGHT OF WAY	X 7.00'	=	ELEVATIONS BASED ON N.A.V.D.
N	=	NORTH	(AE)	=	APPARENT ENCROACHMENT
S	=	SOUTH	P.B.C.R.	=	PALM BEACH COUNTY RECORDS
E	=	EAST	M.D.C.R.	=	MIAMI-DADE COUNTY RECORDS
W	=	WEST	P.O.C.	=	POINT OF COMMENCEMENT
D.B.	=	DEED BOOK	P.O.B.	=	POINT OF BEGINNING
ENCH	=	ENCROACH	CHATT.	=	CHATTANOOCHEE
F.F.	=	FINISHED FLOOR	F.P.L.	=	FLORIDA POWER & LIGHT
GAR	=	GARAGE	B.C.R.	=	BROWARD COUNTY RECORDS
C/L	=	CENTERLINE	O.R.B.	=	OFFICIAL RECORDS BOOK
MH	=	MANHOLE	F.D.O.T.	=	FLORIDA DEPARTMENT OF TRANSPORTATION
(M)	=	MEASURED	D.E.P.	=	DEPARTMENT OF ENVIRONMENTAL PROTECTION
P.B.	=	PLAT BOOK	D.N.R.	=	DEPARTMENT OF NATURAL RESOURCES
A.C.	=	AIR CONDITIONER	P.R.M.	=	PERMANENT REFERENCE MONUMENT
PL	=	PLAT	N.A.V.D.	=	NORTH AMERICAN VERTICAL DATUM
□	VALVE	□	UTILITY BOX	— — — — —	PARKING STRIPE
⊙	MANHOLE	⊙	HYDRANT	— — — — —	OVERHEAD UTILITY LINES
⊠	BASIN	⊠	UTILITY POLE	▬	6" CONCRETE WALL
⊕	WELL	⊕	VAULT	▬	COVERED AREA
⊖	WATER METER	⊖	LIGHT	▬	CONCRETE
⊗	MONITORING WELL	⊗	BOLLARD	▬	BRICK PAVERS
⊙	PROPERTY CORNER	⊙	AIR CONDITIONER	▬	TILE
— — — — —	CHAIN LINK FENCE	▬	ASPHALT	▬	CONCRETE FENCE
— — — — —	WOOD FENCE	▬	CONCRETE FENCE	▬	TREE
— — — — —	METAL FENCE	▬	CONCRETE FENCE		
— — — — —	PVC FENCE				

LEGAL DESCRIPTION:
PORTIONS OF LOTS 41 THROUGH 58 INCLUSIVE, BLOCK 1 OF AVONDALE, ACCORDING TO THE PLAT THEREOF, AS RECORDED IN PLAT BOOK 6, PAGE 29, OF THE PUBLIC RECORDS OF BROWARD COUNTY, FLORIDA, TOGETHER WITH THE SOUTH AND WEST 5.00 FEET OF THAT CERTAIN 10 FOOT ABANDONED ALLEY LYING NORTH AND EAST OF AND ADJACENT TO SAID LOTS 41 THROUGH 58 INCLUSIVE; AND ALSO TOGETHER WITH THE NORTH 5.00 FEET OF SAID 10 FOOT ABANDONED ALLEY LYING SOUTH OF AND ADJACENT TO LOTS 23 AND 24 OF SAID BLOCK 1, LESS RIGHT OF WAY FOR RACE TRACK ROAD AND BEING ALL MORE FULLY DESCRIBED AS FOLLOWS:
BEGINNING AT THE SOUTHEAST CORNER OF SAID LOT 23; THENCE SOUTH 88°42'23" WEST, ON THE SOUTH LINES OF SAID LOTS 23 AND 24, A DISTANCE OF 50.00 FEET; THENCE SOUTH 00°56'37" EAST, ON THE SOUTHERLY EXTENSION OF THE WEST LINE OF SAID LOT 24, A DISTANCE OF 5.00 FEET; THENCE SOUTH 88°42'23" WEST ON THE NORTH LINE OF THE SOUTH ONE-HALF (1/2) OF THAT CERTAIN 10 FOOT ALLEY LYING NORTH OF AND ADJACENT TO SAID LOTS 41 THROUGH 56, A DISTANCE OF 410.00 FEET; THENCE SOUTH 00°56'37" EAST ON THE NORTHERLY EXTENSION OF THE WEST LINE OF SAID LOT 41 AND ON THE SAID WEST LINE, A DISTANCE OF 62.85 FEET; THENCE EASTERLY ON THE NORTH RIGHT OF WAY LINE OF SOUTHWEST 3RD STREET, THE FOLLOWING 3 COURSES AND DISTANCES, SOUTH 47°24'07" EAST, A DISTANCE OF 43.50 FEET; THENCE NORTH 86°07'33" EAST, A DISTANCE OF 138.26 FEET; THENCE NORTH 88°42'23" EAST, A DISTANCE OF 295.38 FEET TO THE POINT OF TERMINATION OF THE SAID 3 COURSES AND DISTANCES; THENCE NORTHERLY AND WESTERLY ON THE EAST AND NORTH LINES OF THE WEST ONE-HALF (1/2) AND SOUTH ONE-HALF (1/2) OF THAT CERTAIN 10 FOOT ALLEY LYING EAST OF AND NORTH OF SAID LOT 58, THE FOLLOWING 3 COURSES AND DISTANCES; NORTH 00°56'37" WEST, A DISTANCE OF 46.44 FEET; THENCE NORTH 36°22'23" EAST, A DISTANCE OF 50.96 FEET; THENCE SOUTH 88°42'23" WEST, A DISTANCE OF 35.89 FEET TO THE POINT OF TERMINATION OF THE SAID 3 COURSES AND DISTANCES; THENCE NORTH 00°56'37" WEST, ON THE SOUTHERLY EXTENSION OF THE EAST LINE OF SAID LOT 23, A DISTANCE OF 5.00 FEET TO THE POINT OF BEGINNING.
TOGETHER WITH PARCEL 2, AS DESCRIBED BY ACCURATE LAND SURVEYORS SKETCH #8926A, DATED MARCH 20, 1992 AND MORE PARTICULARLY DESCRIBED AS FOLLOWS:
A PORTION OF LOT 10, INCLUDING PART OF A 10.00 FOOT ABANDONED ALLEY, BLOCK 1 OF AVONDALE, ACCORDING TO THE PLAT THEREOF, AS RECORDED IN PLAT BOOK 6, PAGE 29, OF THE PUBLIC RECORDS OF BROWARD COUNTY, FLORIDA, BEING MORE PARTICULARLY DESCRIBED AS FOLLOWS:


COMMENCE AT THE SOUTHWESTERLY CORNER OF SAID LOT 10; THENCE NORTHERLY ALONG THE WESTERLY LINE OF LOT 10 A DISTANCE OF 33.22 FEET TO THE POINT OF BEGINNING AND A POINT ON THE NORTH RIGHT OF WAY LINE OF RACE TRACK ROAD AS DESCRIBED IN OFFICIAL RECORDS BOOK 16787 AT PAGE 385 OF THE PUBLIC RECORDS OF BROWARD COUNTY, FLORIDA; THENCE CONTINUE ALONG THE WEST LINE OF SAID LOT 10 IN A NORTHERLY DIRECTION 33.20 FEET; THENCE TURNING AN INCLUDED ANGLE TO THE LEFT FROM THE LAST DESCRIBED COURSE OF 37°51'28" AND A DISTANCE OF 41.84 FEET IN A SOUTHEASTERLY DIRECTION TO A POINT ON THE SAID NORTH RIGHT OF WAY LINE OF RACE TRACK ROAD; THENCE TURNING AN INCLUDED ANGLE TO THE LEFT FROM THE LAST DESCRIBED COURSE OF 52°30'21" A DISTANCE OF 25.67 FEET IN A WESTERLY DIRECTION ON SAID NORTH RIGHT OF WAY LINE TO THE POINT OF BEGINNING, TOGETHER WITH THE EASTERLY ONE-HALF OF THE 10 FOOT ABANDONED ALLEY BORDERING THE PRECEDING DESCRIBED PARCEL; SAID ALLEY ABANDONED PER CITY OF POMPANO BEACH ORDINANCE 77-22, AS RECORDED IN OFFICIAL RECORD BOOK 7191 AT PAGE 130, BROWARD COUNTY RECORDS, SAID LAND CONTAINING 592.65 SQUARE FEET MORE OR LESS AS SHOWN ON ACCURATE LAND SURVEYORS SKETCH #8926A, DATED MARCH 20, 1992 AND MADE A PART HEREOF.
LESS PARCEL 1, AS DESCRIBED BY ACCURATE LAND SURVEYORS SKETCH #8926A, DATED MARCH 20, 1992 AND MORE PARTICULARLY DESCRIBED AS FOLLOWS:
A PORTION OF LOT 58, INCLUDING PART OF A 10 FOOT ABANDONED ALLEY, BLOCK 1 OF AVONDALE, ACCORDING TO THE PLAT THEREOF, AS RECORDED IN PLAT BOOK 6, PAGE 29 OF THE PUBLIC RECORDS OF BROWARD COUNTY, FLORIDA, BEING MORE PARTICULARLY DESCRIBED AS FOLLOWS:
COMMENCE AT THE SOUTHEASTERLY CORNER OF LOT 58, BLOCK 1, THENCE NORTH 88°42'43" EAST FOR A DISTANCE OF 5.00 FEET TO A POINT ON THE CENTERLINE OF A 10 FOOT ALLEY, AS SHOWN ON SAID PLAT, SAID ALLEY ABANDONED PER CITY OF POMPANO BEACH ORDINANCE 77-22, AS RECORDED IN OFFICIAL RECORD BOOK 7191 AT PAGE 130, BROWARD COUNTY RECORDS; THENCE NORTH 00°56'37" WEST FOR A DISTANCE OF 79.66 FEET ALONG SAID ALLEY CENTERLINE TO THE POINT OF BEGINNING AND TO A POINT OF INTERSECTION OF SAID ALLEY CENTERLINE; THENCE CONTINUE NORTH 00°56'37" WEST, PARALLEL WITH THE EAST LINE OF SAID LOT 58 FOR A DISTANCE OF 39.97 FEET TO POINT ON THE CENTERLINE OF A 10 FOOT ALLEY AS SHOWN ON SAID PLAT; THENCE NORTH 88°42'43" EAST ALONG SAID CENTERLINE, SAID LINE BEING 5 FOOT NORTHERLY OF AND PARALLEL WITH THE NORTH LINE OF SAID LOT 58, FOR A DISTANCE OF 30.75 FEET TO A POINT OF INTERSECTION OF SAID ABANDONED 10 FOOT ALLEY CENTERLINE; THENCE SOUTH 36°29'54" WEST, SAID LINE BEING 5 FOOT SOUTHEASTERLY OF AND PARALLEL WITH THE SOUTHEASTERLY LINE OF SAID LOT 58 FOR A DISTANCE OF 50.57 FEET TO THE POINT OF BEGINNING, SAID PARCEL OF LAND CONTAINING 614.53 SQUARE FEET MORE OR LESS AS SHOWN ON ACCURATE LAND SURVEYORS SKETCH #8926A, DATED MARCH 20, 1992 AND MADE A PART HEREOF.

NOTES:
1. Unless otherwise noted field measurements are in agreement with record measurements.
2. Bearings shown hereon are based on a deed bearing of North 88°42'23" East along the North right of way line of Pompano Park Place, Block 1, Plat Book 6, Page 29, Broward County Records.
3. The lands shown hereon were not abstracted for ownership, rights of way, easements, or other matters of records by Accurate Land Surveyors, Inc.
4. Ownership of fences and walls if any are not determined.
5. This survey is the property of Accurate Land Surveyors, Inc. and shall not be used or reproduced in whole or in part without written authorization.
6. Any and all underground features such as foundations, utility lines, Ext. were not located on this survey. This is an above ground survey only.
7. The flood zone information shown hereon is for the dwellable structure only unless otherwise indicated.
8. The location of overhead utility lines are approximate in nature due to their proximity above ground, size, type and quantity must be verified prior to design or construction.
9. Accuracy statement: This survey meets or exceeds the horizontal accuracy for COMMERCIAL/HIGH RISK LINEAR: 1 FOOT IN 10,000 FEET.
FLOOD INFORMATION:
Community name and number: City of Pompano Beach 120055
Map and panel number: 12011C0357H
Plan date: 08-18-2014
Index date: 08-18-2014
Flood zone: X(0.2%) AH
Base flood elevation: N/A 7'
BENCHMARK INFORMATION:
Broward County Benchmark #1926
Elevation = 10.75' NAVD1988

ORIGINAL DATE OF FIELD SURVEY: 09-14-2005	DRAWN BY: SP	
FIELD BOOK: 2396-15	CHECKED BY: SPW	
REVISIONS & SURVEY UPDATES	DATE OF SURVEY & REVISIONS	BY
BOUNDARY & TOPOGRAPHIC RESURVEY 21-1485	07-06-2021	MLW
UPDATE/TOPOGRAPHIC 06-0675	02-08-2006	AL
CERTIFY TO: Herman Fritz Trust		
CERTIFICATION: This is to certify that this above ground sketch of boundary survey was made under my responsible charge and is accurate and correct to the best of my knowledge and belief. I further certify that this sketch meets the current Standards of Practice, established by the Board of Professional Surveyors and Mappers, Chapter 5J-17, Florida Administrative Codes, pursuant to current Section 472.027, Florida Statutes.		
ROBERT L. THOMPSON (PRESIDENT) PROFESSIONAL SURVEYOR AND MAPPER NO. 3869 - STATE OF FLORIDA		
SHEET 1 OF 1	SCALE 1"=20'	SKETCH NUMBER SU-05-6036

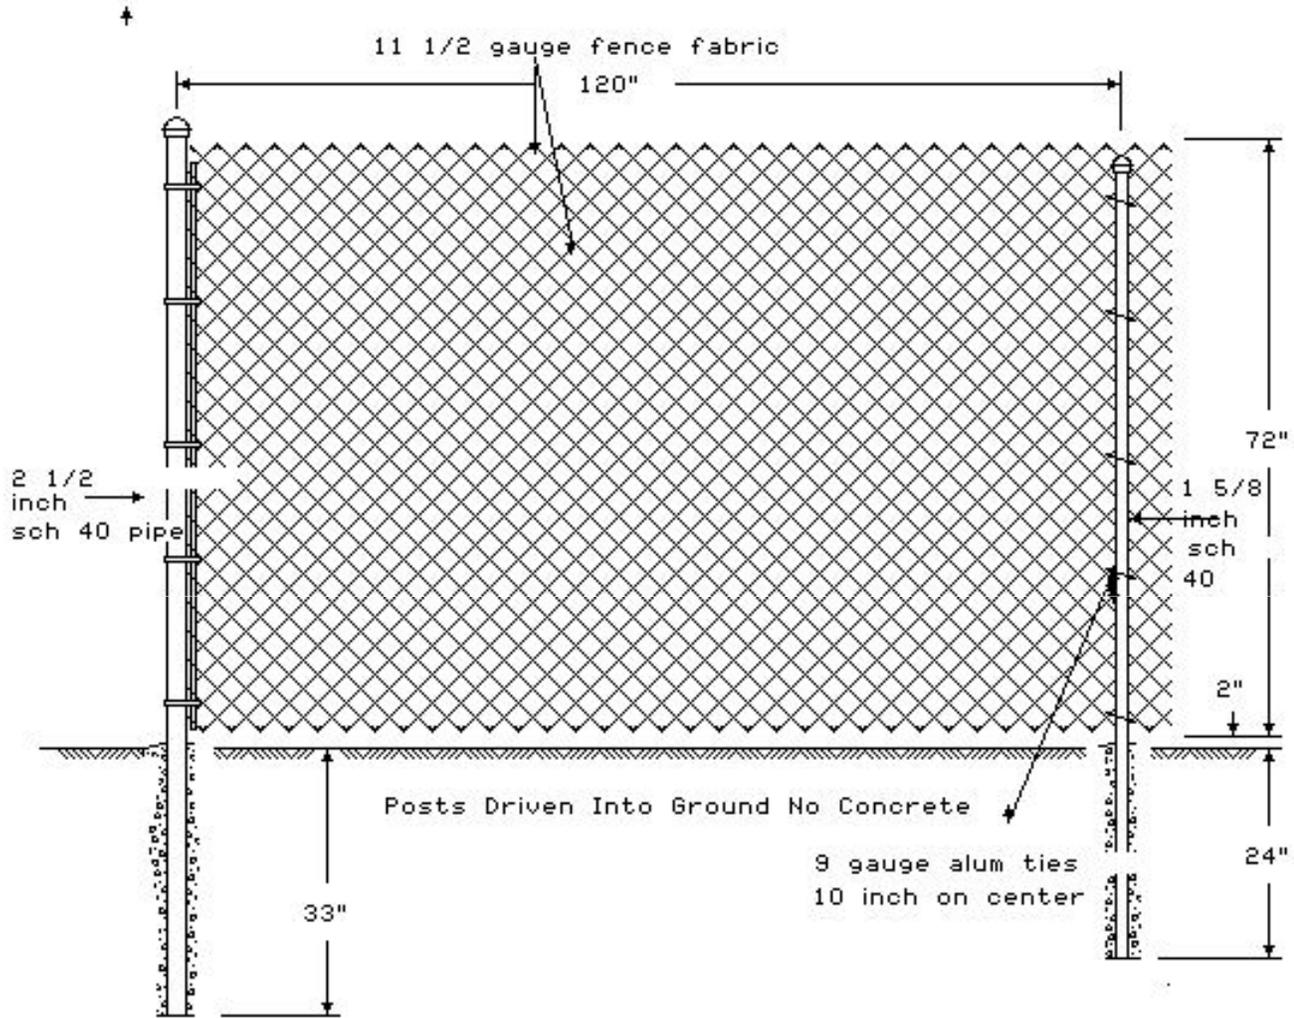



NOTE: ALL FENCE TO HAVE WINDSCREEN

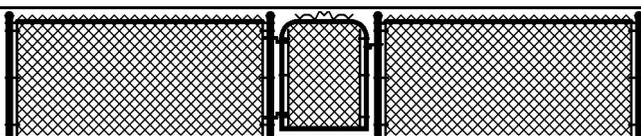

6 ft temporary fence detail

CARLSON FENCE COMPANY, INC.
 8491 N.W. 64th Street
 MIAMI, FL 33166
 305-593-8590 fax 305-477-5136

DRAWN BY: 06/27/14	SCALE:	PAGE:
REVISED: 06/27/14	FILE: 6 ft tem	1 of 1

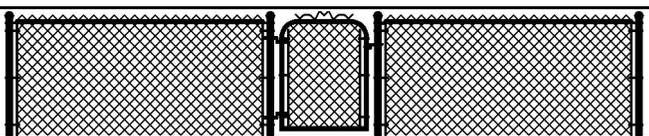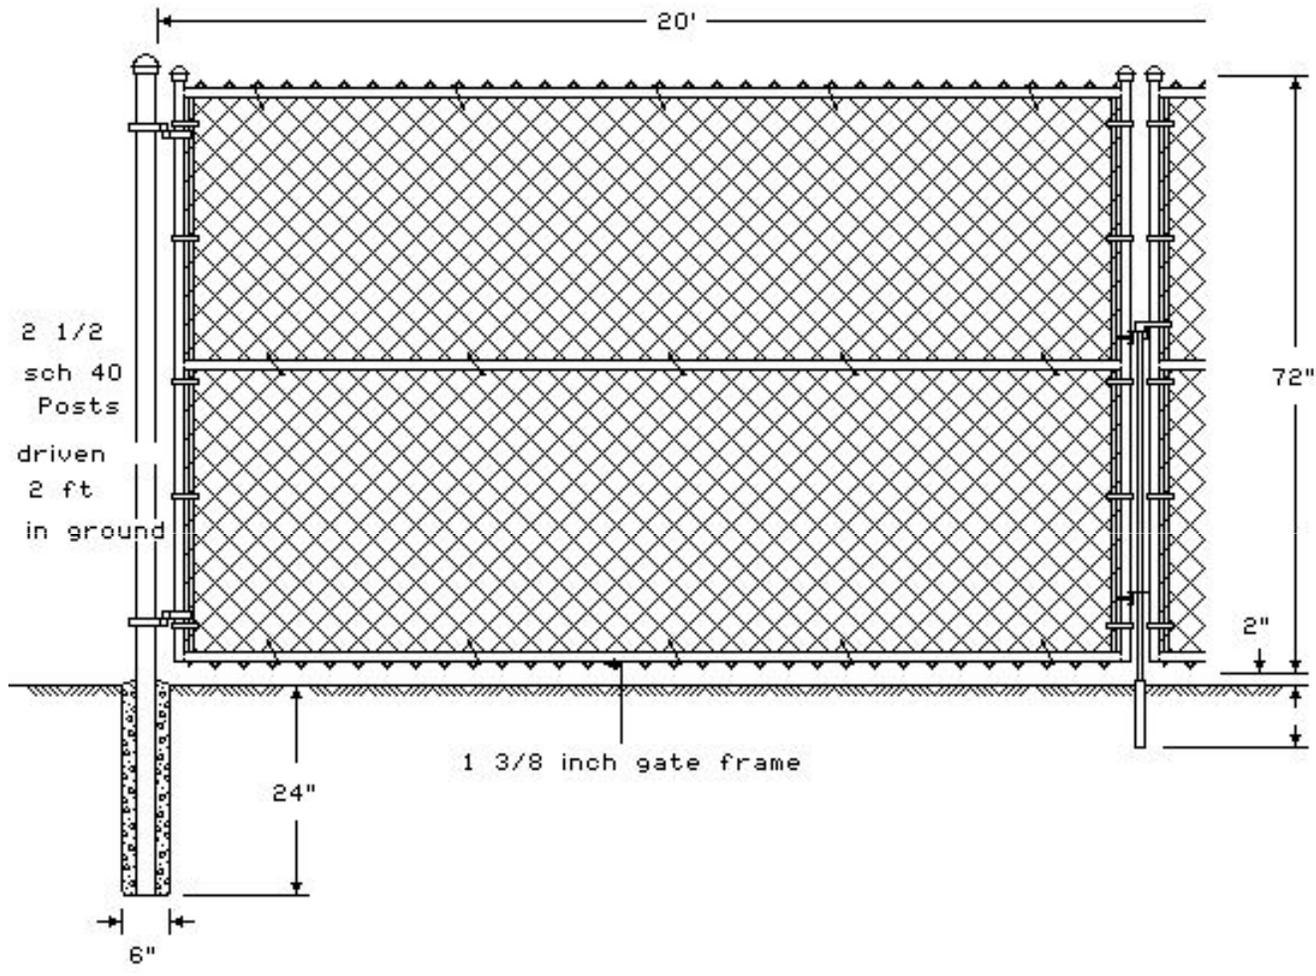

6 ft double temporary gate 20 ft double

CARLSON FENCE COMPANY, INC.
 8491 N.W. 64th Street
 MIAMI, FL 33166
 305-593-8590 fax 305-477-5136

DRAWN BY: 12/09/14	SCALE:	PAGE:
REVISED: 12/09/14	FILE:	1 of 1