


IT IS A VIOLATION OF THE LAW FOR ANY PERSON, UNLESS ACTING UNDER THE DIRECTION OF A LICENSED ARCHITECT TO ALTER THESE PLANS AND SPECIFICATIONS. THIS DOCUMENT CONTAINS PROPERTY INFORMATION AND SHALL NOT BE USED OR REPRODUCED, OR ITS CONTENTS DISCLOSED, IN WHOLE OR IN PART, WITHOUT THE PRIOR WRITTEN CONSENT OF GALLO HERBERT ARCHITECTS. CONTRACTOR(S) SHALL VERIFY EXISTING CONDITIONS AND CORRELATE DIMENSIONS PRIOR TO PROVIDING THE WORK DETAILED IN THESE DRAWINGS, AND SHALL PROMPTLY NOTIFY THE DESIGNER OF ANY DISCREPANCIES.

COPYRIGHT 2024 GALLO HERBERT ARCHITECTS

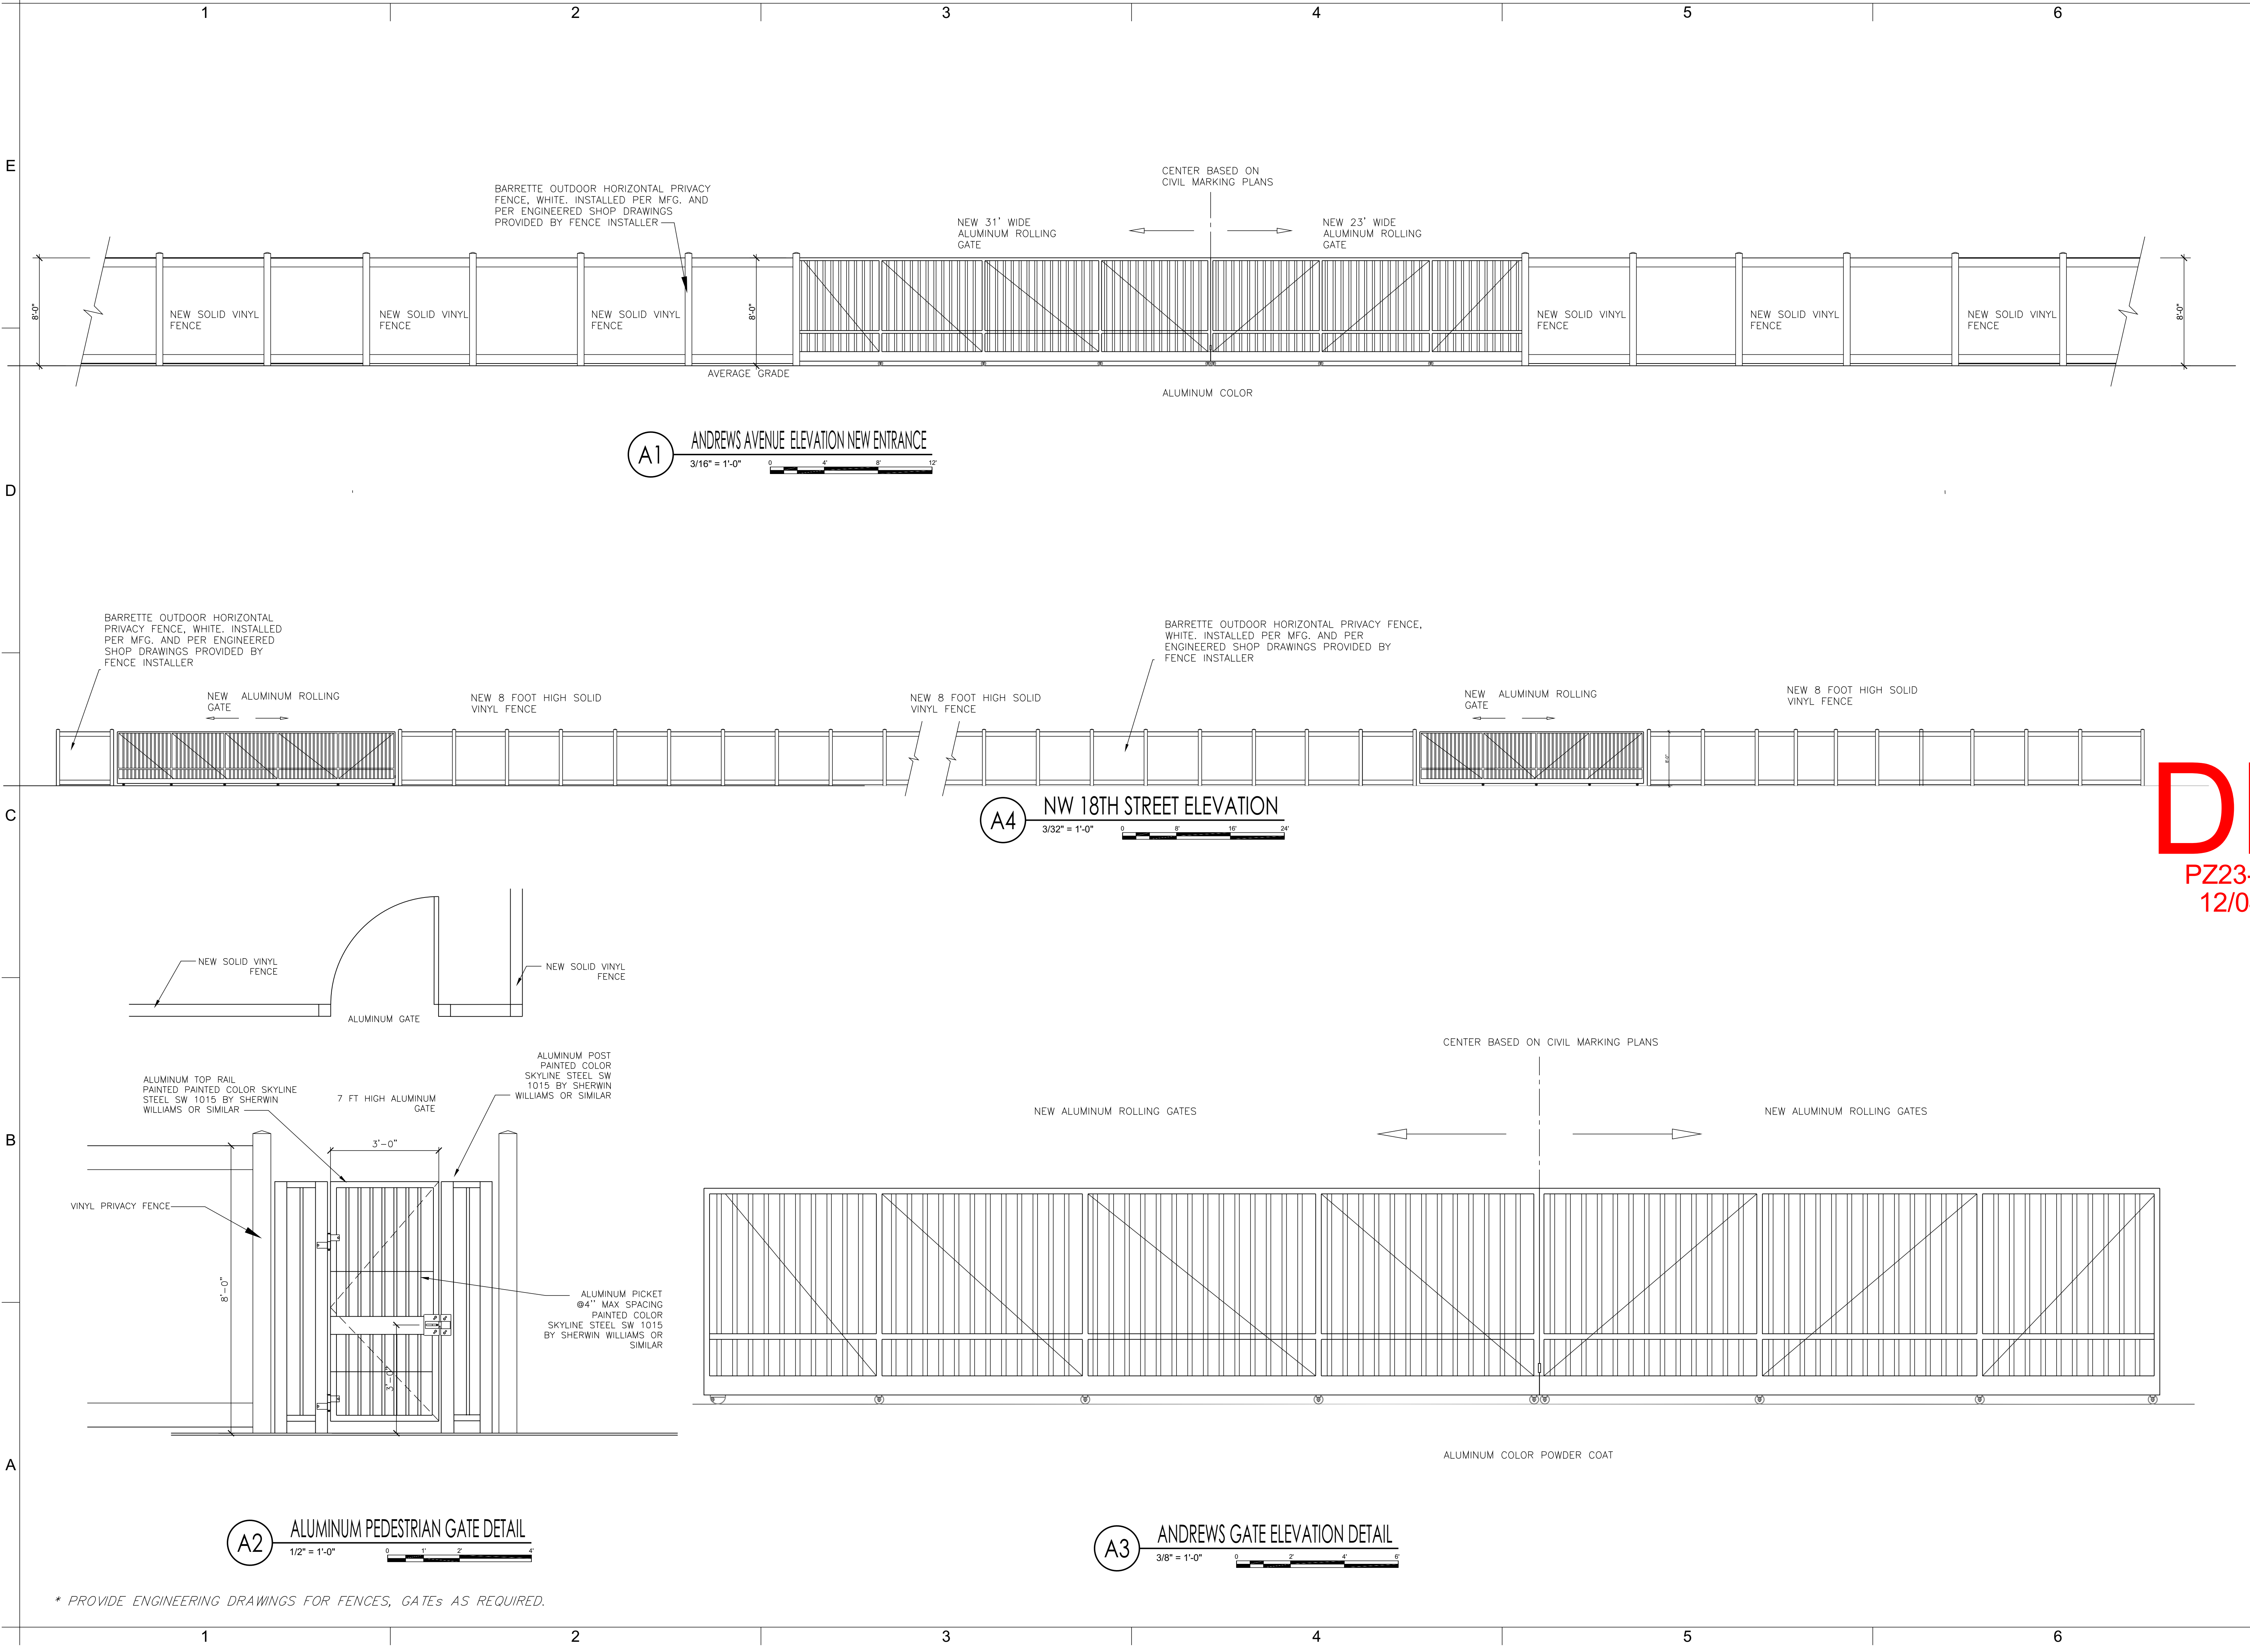

* PROVIDE ENGINEERING DRAWINGS FOR FENCES, GATES AS REQUIRED.

E

D

C

B

A

GHAA
GALLO HERBERT ARCHITECTS
1311 W NEWPORT CENTER DRIVE DEERFIELD BEACH, FLORIDA 33442 PH 954.794.0300 F X 954.794.0301

AA26001731
[SEAL]
WILLIAM J. GALLO FL AR0008440

Brian Herbert
Digitally signed by Brian Herbert
Date: 2024.10.10 11:50:42 -04'00'
BRIAN P. HERBERT FL AR0015474 [PROJECT]

PZ23-12000032
12/04/2024

BONSAI TURN LANE
1200 NW 18TH ST
DEERFIELD BEACH FL 33069

[OWNER]
OLDCASTLE APG

[REVISIONS]

No.	Description	Date
1	MINOR SITE SBML	06-01-2023
2	MINOR SITE SBMTL	02-20-2024
3	DRC RESUBMITTAL	10-09-2024

[PROJECT STATUS]
[DATE]
OCTOBER 9, 2024
[PROJECT NUMBER]
2123
[SCALE]
AS SHOWN
[DRAWN BY]
[CHECKED BY]
[DRAWING TITLE]
GATE & FENCE
[DRAWING NUMBER]
AS-2