


richard j
harrison



Digitally signed by
richard j harrison
Date: 2024.10.28
16:37:39 -05'00'

DRC
PZ23-1200032
12/04/2023
Bonal Turn Lane
200 NW 18th St.
Pompano Beach, FL 33069

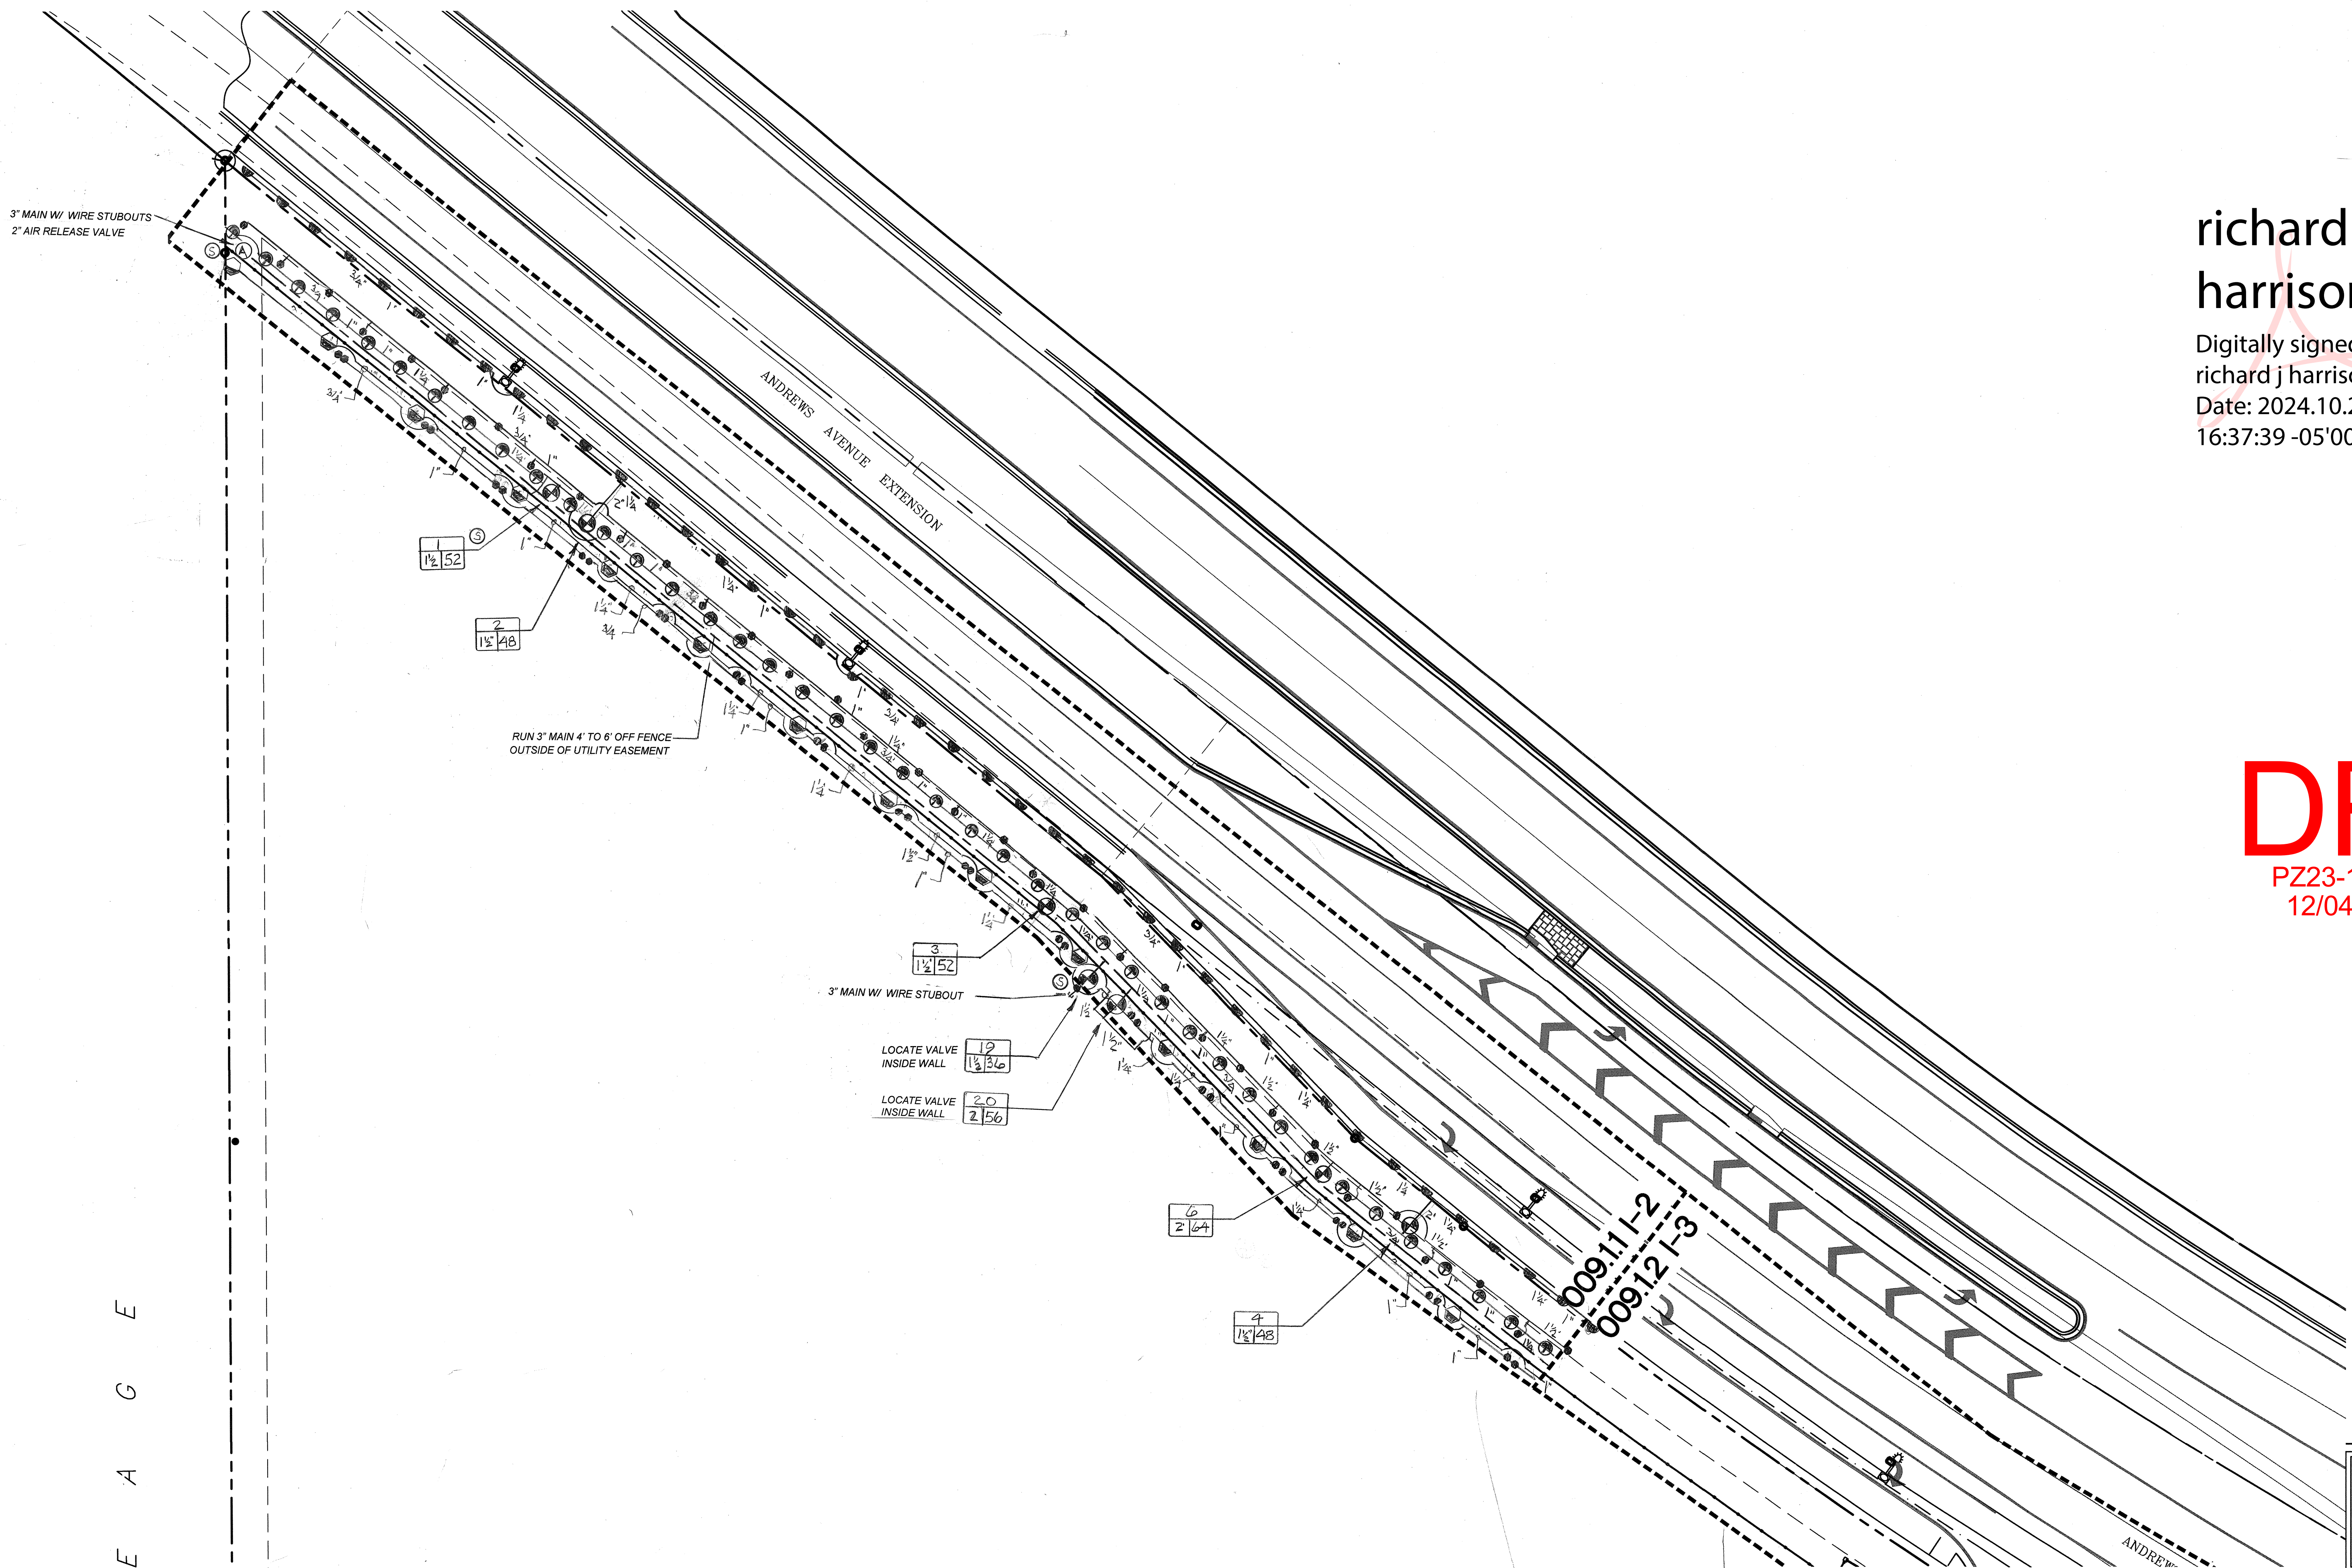

E A C E

SUBMISSION
09/26/24
NOT FOR CONSTRUCTION

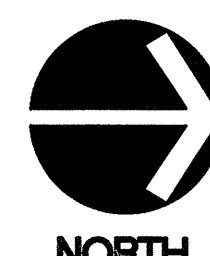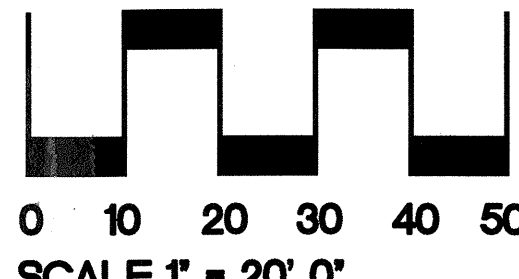

9/26/24 CITY COMMENTS
5/22/24 City Comments
ISSUE HISTORY
PROJ NO: 23034A
PROJ MGR: DC
DRAWN BY: RH
CHECKED BY:

DRAWING TITLE: Irrigation Plan
SHEET: 009.11 I-2