
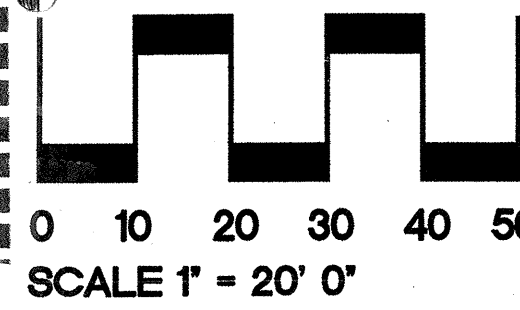


richard j  
harrison

Digitally signed  
by richard j  
harrison  
Date: 2024.10.28  
16:39:34 -05'00'

**DRC**  
PZ23-12003032  
12/04/2024  
Bonsai Turn Lane  
1200 N. 18th St.  
Fort Lauderdale, FL 33306

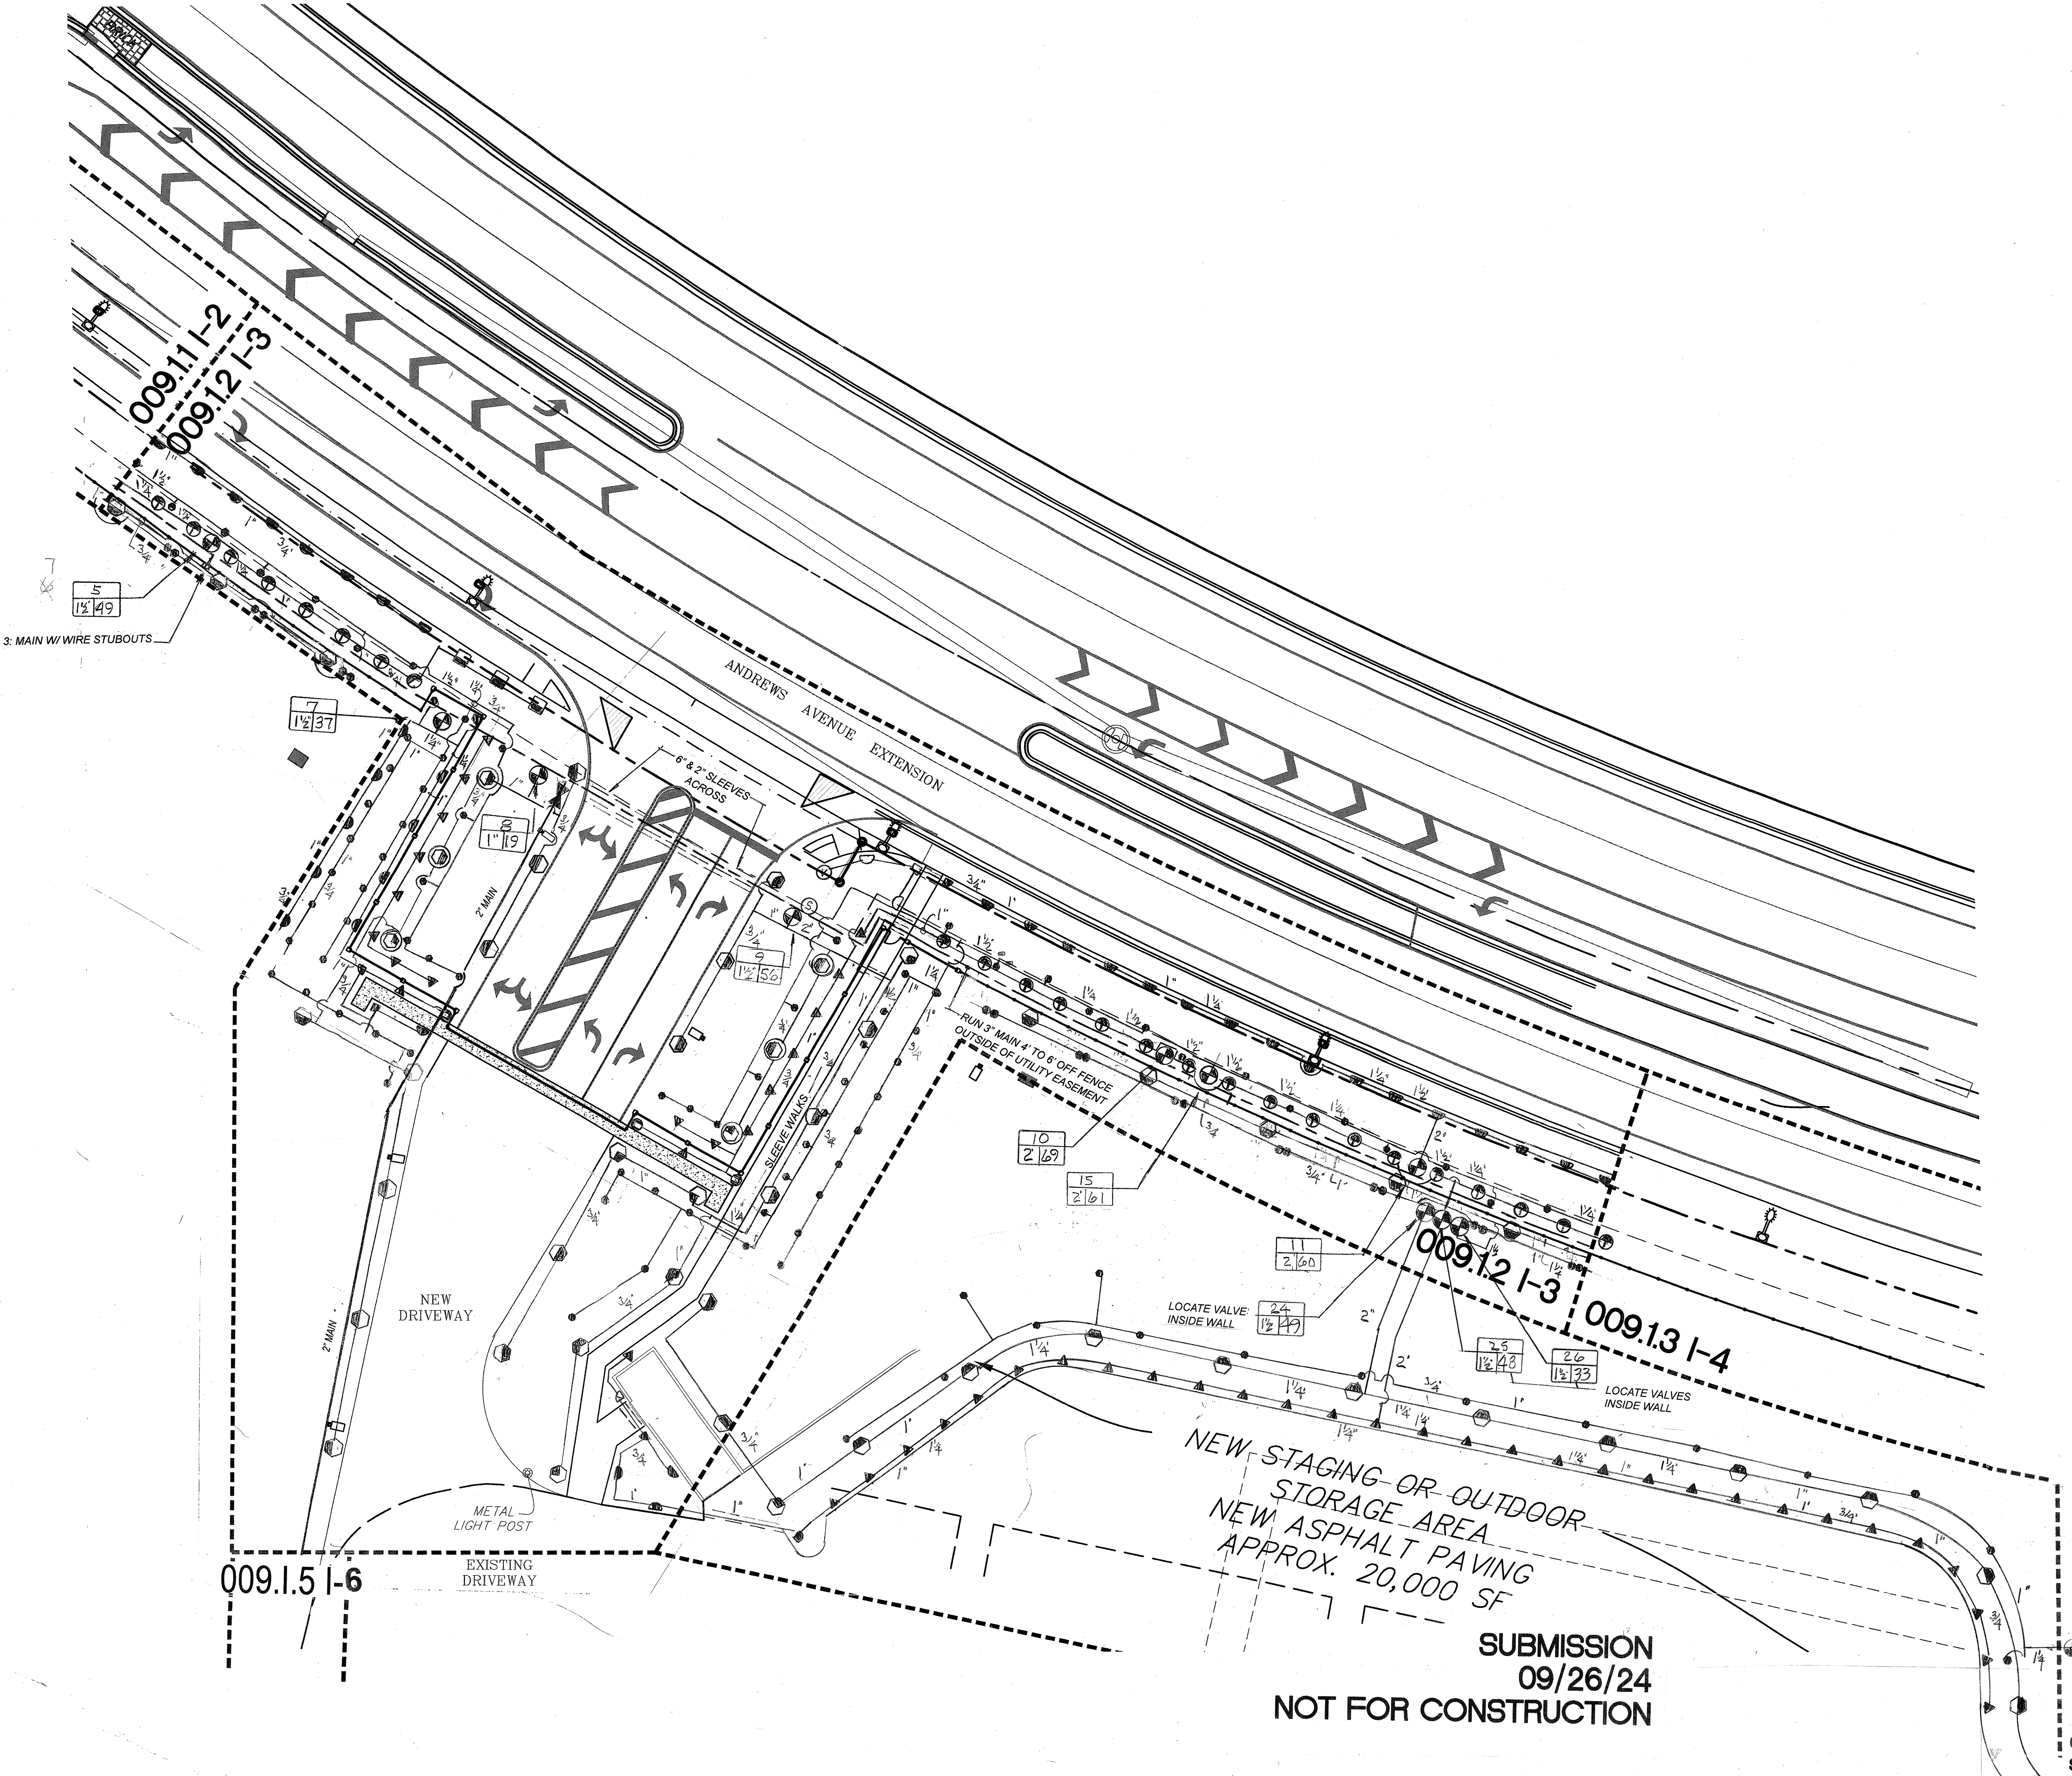

10-7-2024 ADDED SHEET 009.14.17  
5/22/24 City Comments  
**ISSUE HISTORY**  
PROJ NO: 23034A  
PROJ MGR: DC  
DRAWN BY: RH  
CHECKED BY:

**DRAWING TITLE:**  
Irrigation  
Plan  
**SHEET:**  
009.1.2 I-3