




DRC

PZ24-12000027


04/16/2025

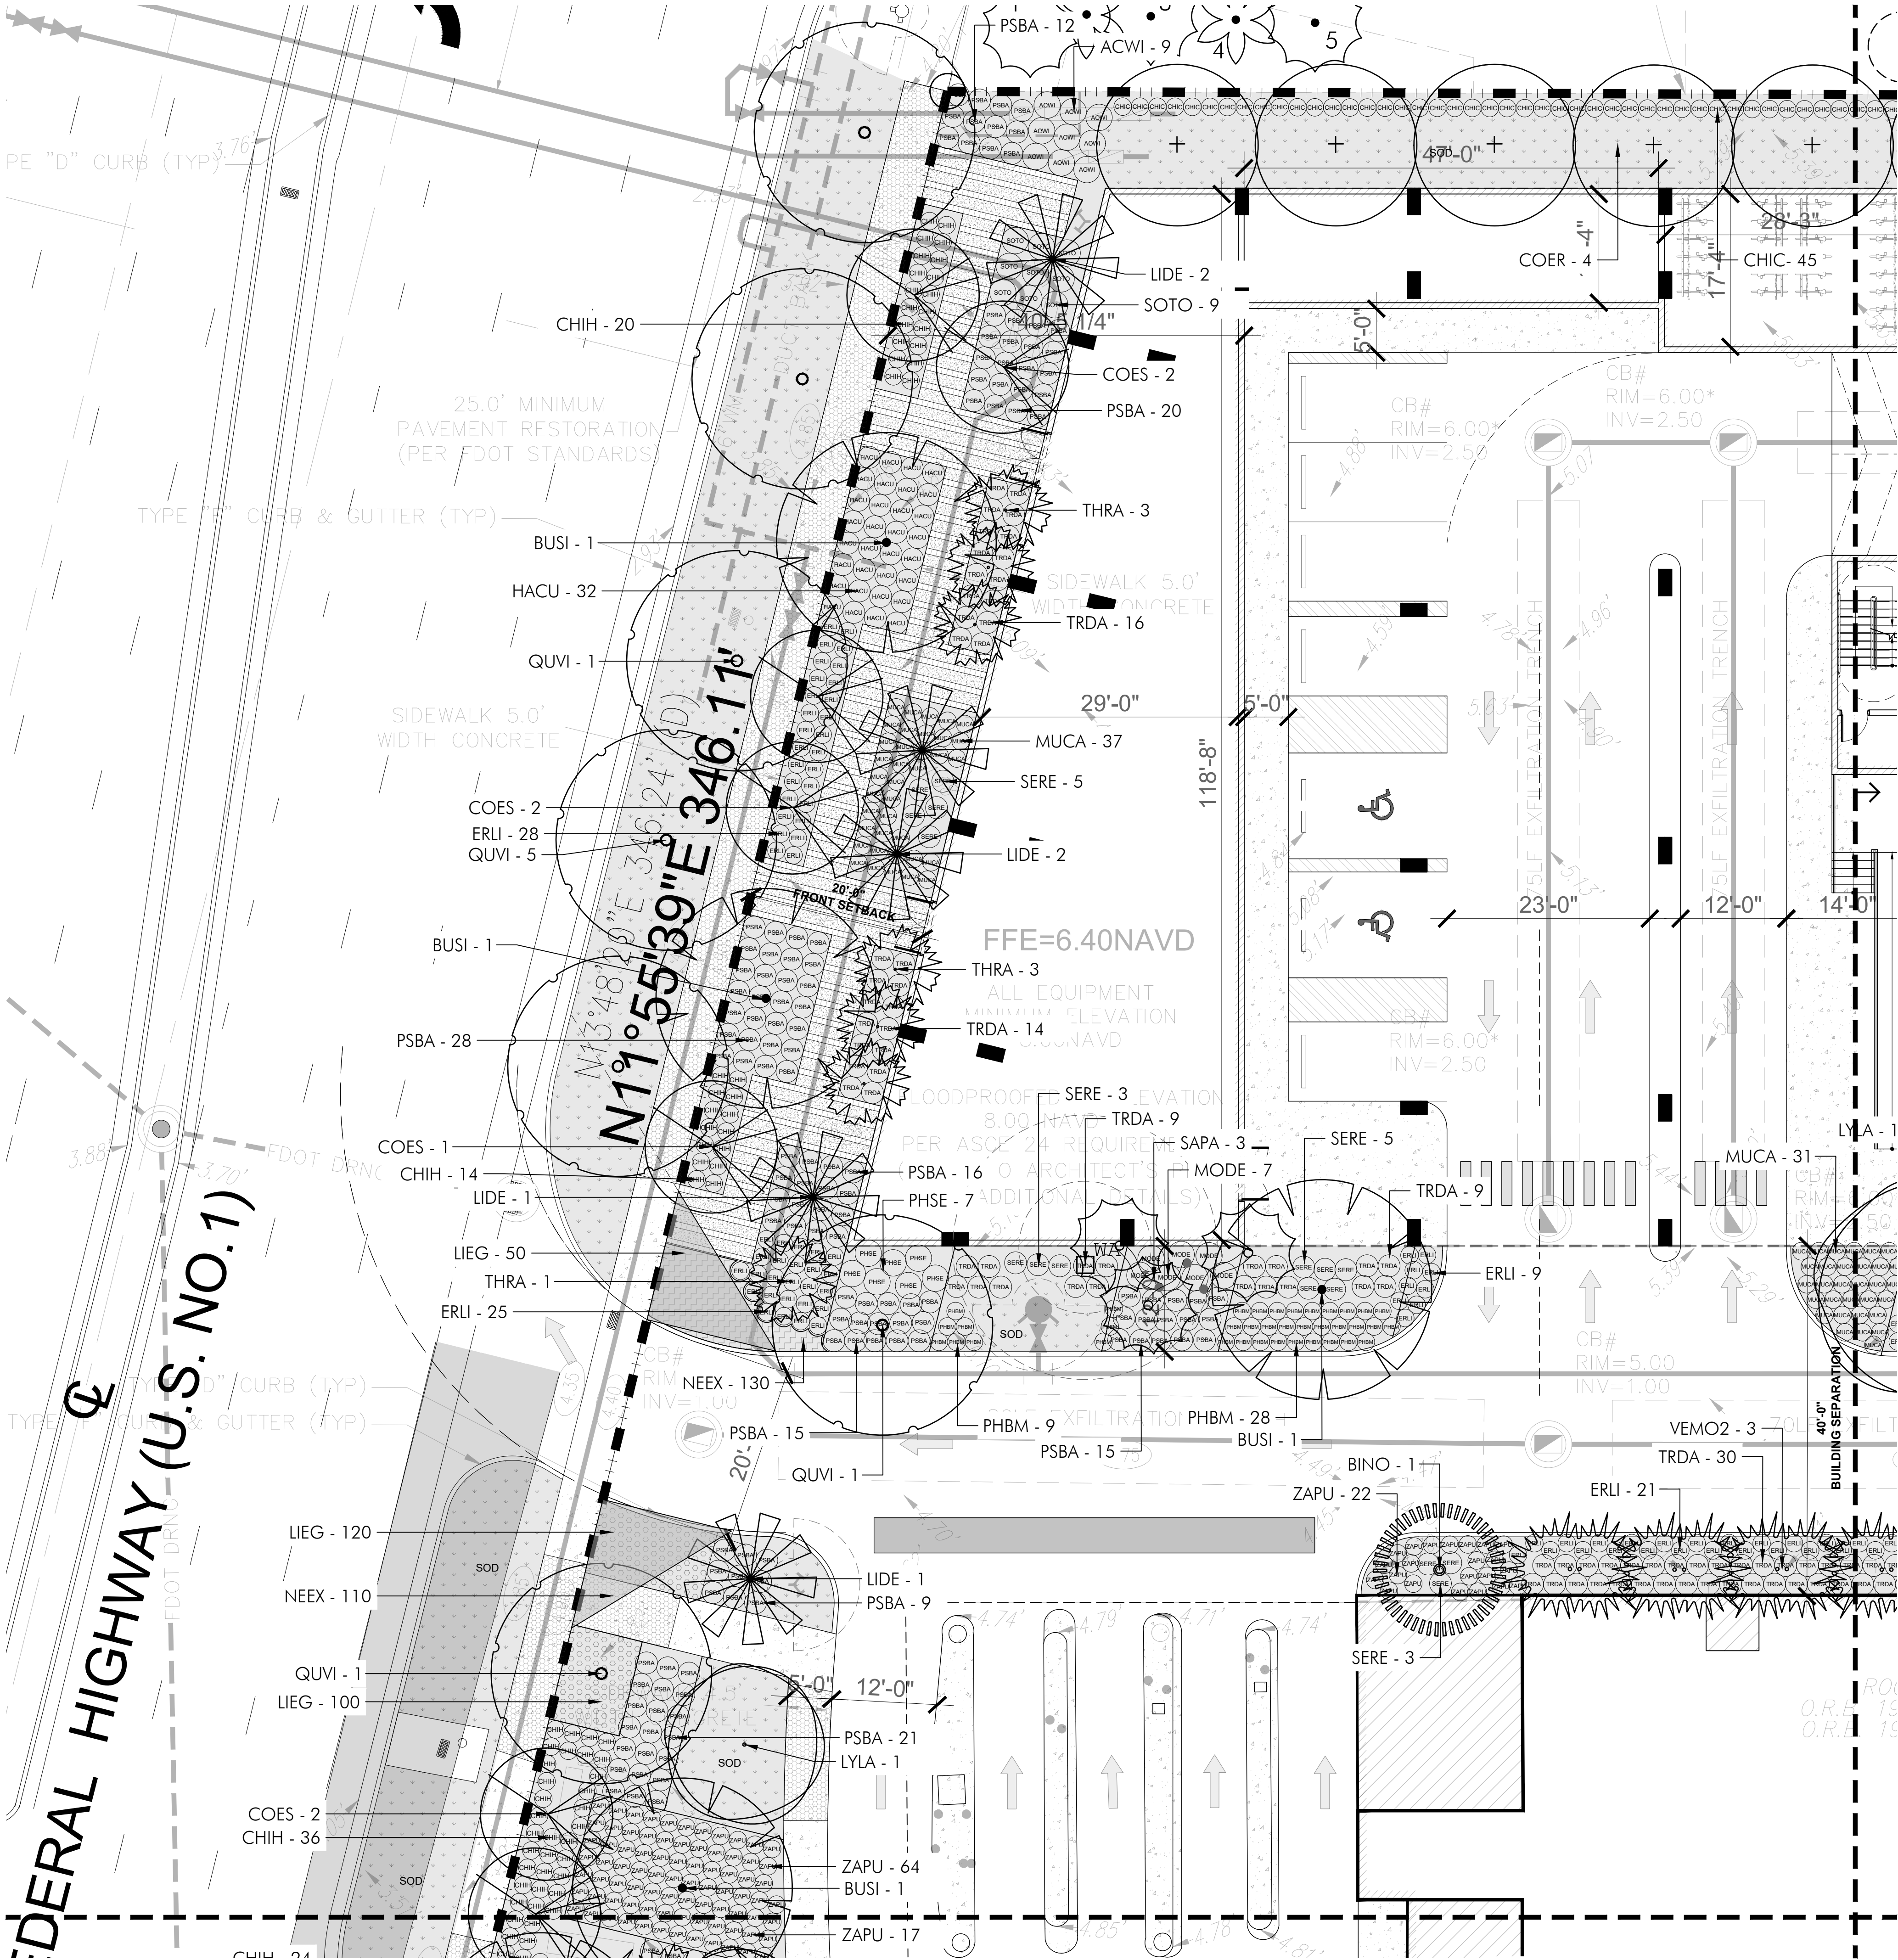

KEY:

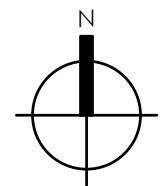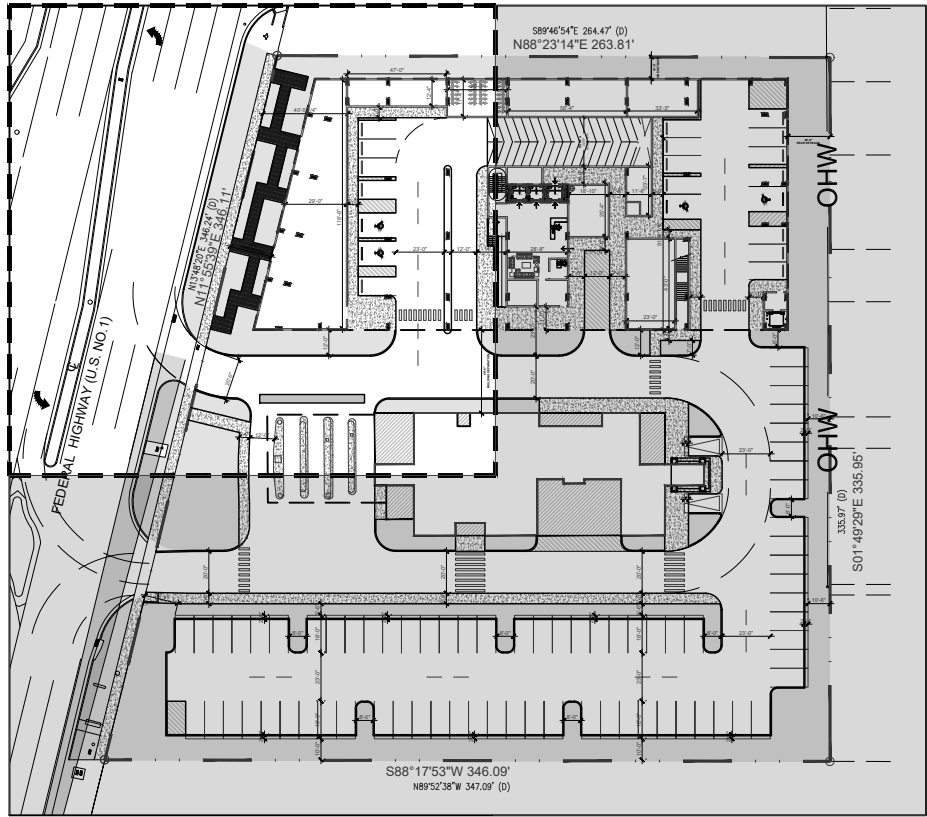


PLANTING PLAN - GROUND FLOOR

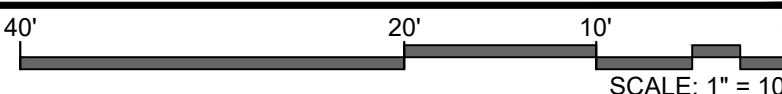

absolute-idea.com

3323 NE 163rd Street, Suite 200 North Miami Beach, FL 33160
305.792.0015 305.931.0279 info@absolute-idea.com

Ken Gardner
FLA 1589

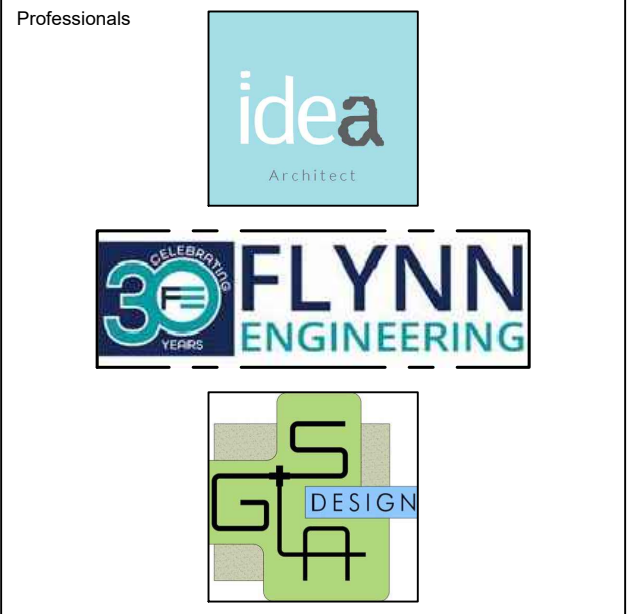

REV.	DATE	DESCRIPTION
01	XX-XX-2024	D.R.C. SUBMITTAL

ALL MEASUREMENTS MUST BE VERIFIED BEFORE BEGINNING THE WORKS. NO MEASUREMENTS ARE TO BE SCALED DIRECTLY FROM THIS DRAWING.

Key section

PROGRESS SET

Client

VERA FUND
NICK POLYUSHKIN
& YURI KHARITONENKOV
TEL: 305.833.3303

Project

1600 S FEDERAL HIGHWAY
(MIXED-USE PROJECT)
1600 SOUTH FEDERAL HIGHWAY,
POMPAHO BEACH, FL 33062

Title			
PLANTING PLAN GROUND FLOOR			
Drawn	Field		
GS LA	LANDSCAPE ARCH		
Verified	Scale		
KG	as shown		
Approved	Date		
KG	10-09-2024		
Project Manager	Dwg. no.		
KG	L-201		
Project			
24-838			