


\\ctarip02a\Eng\Projects\2024\24-0055-WS.dwg [C-5] Jul 07, 2025 2:41pm TRUBINO

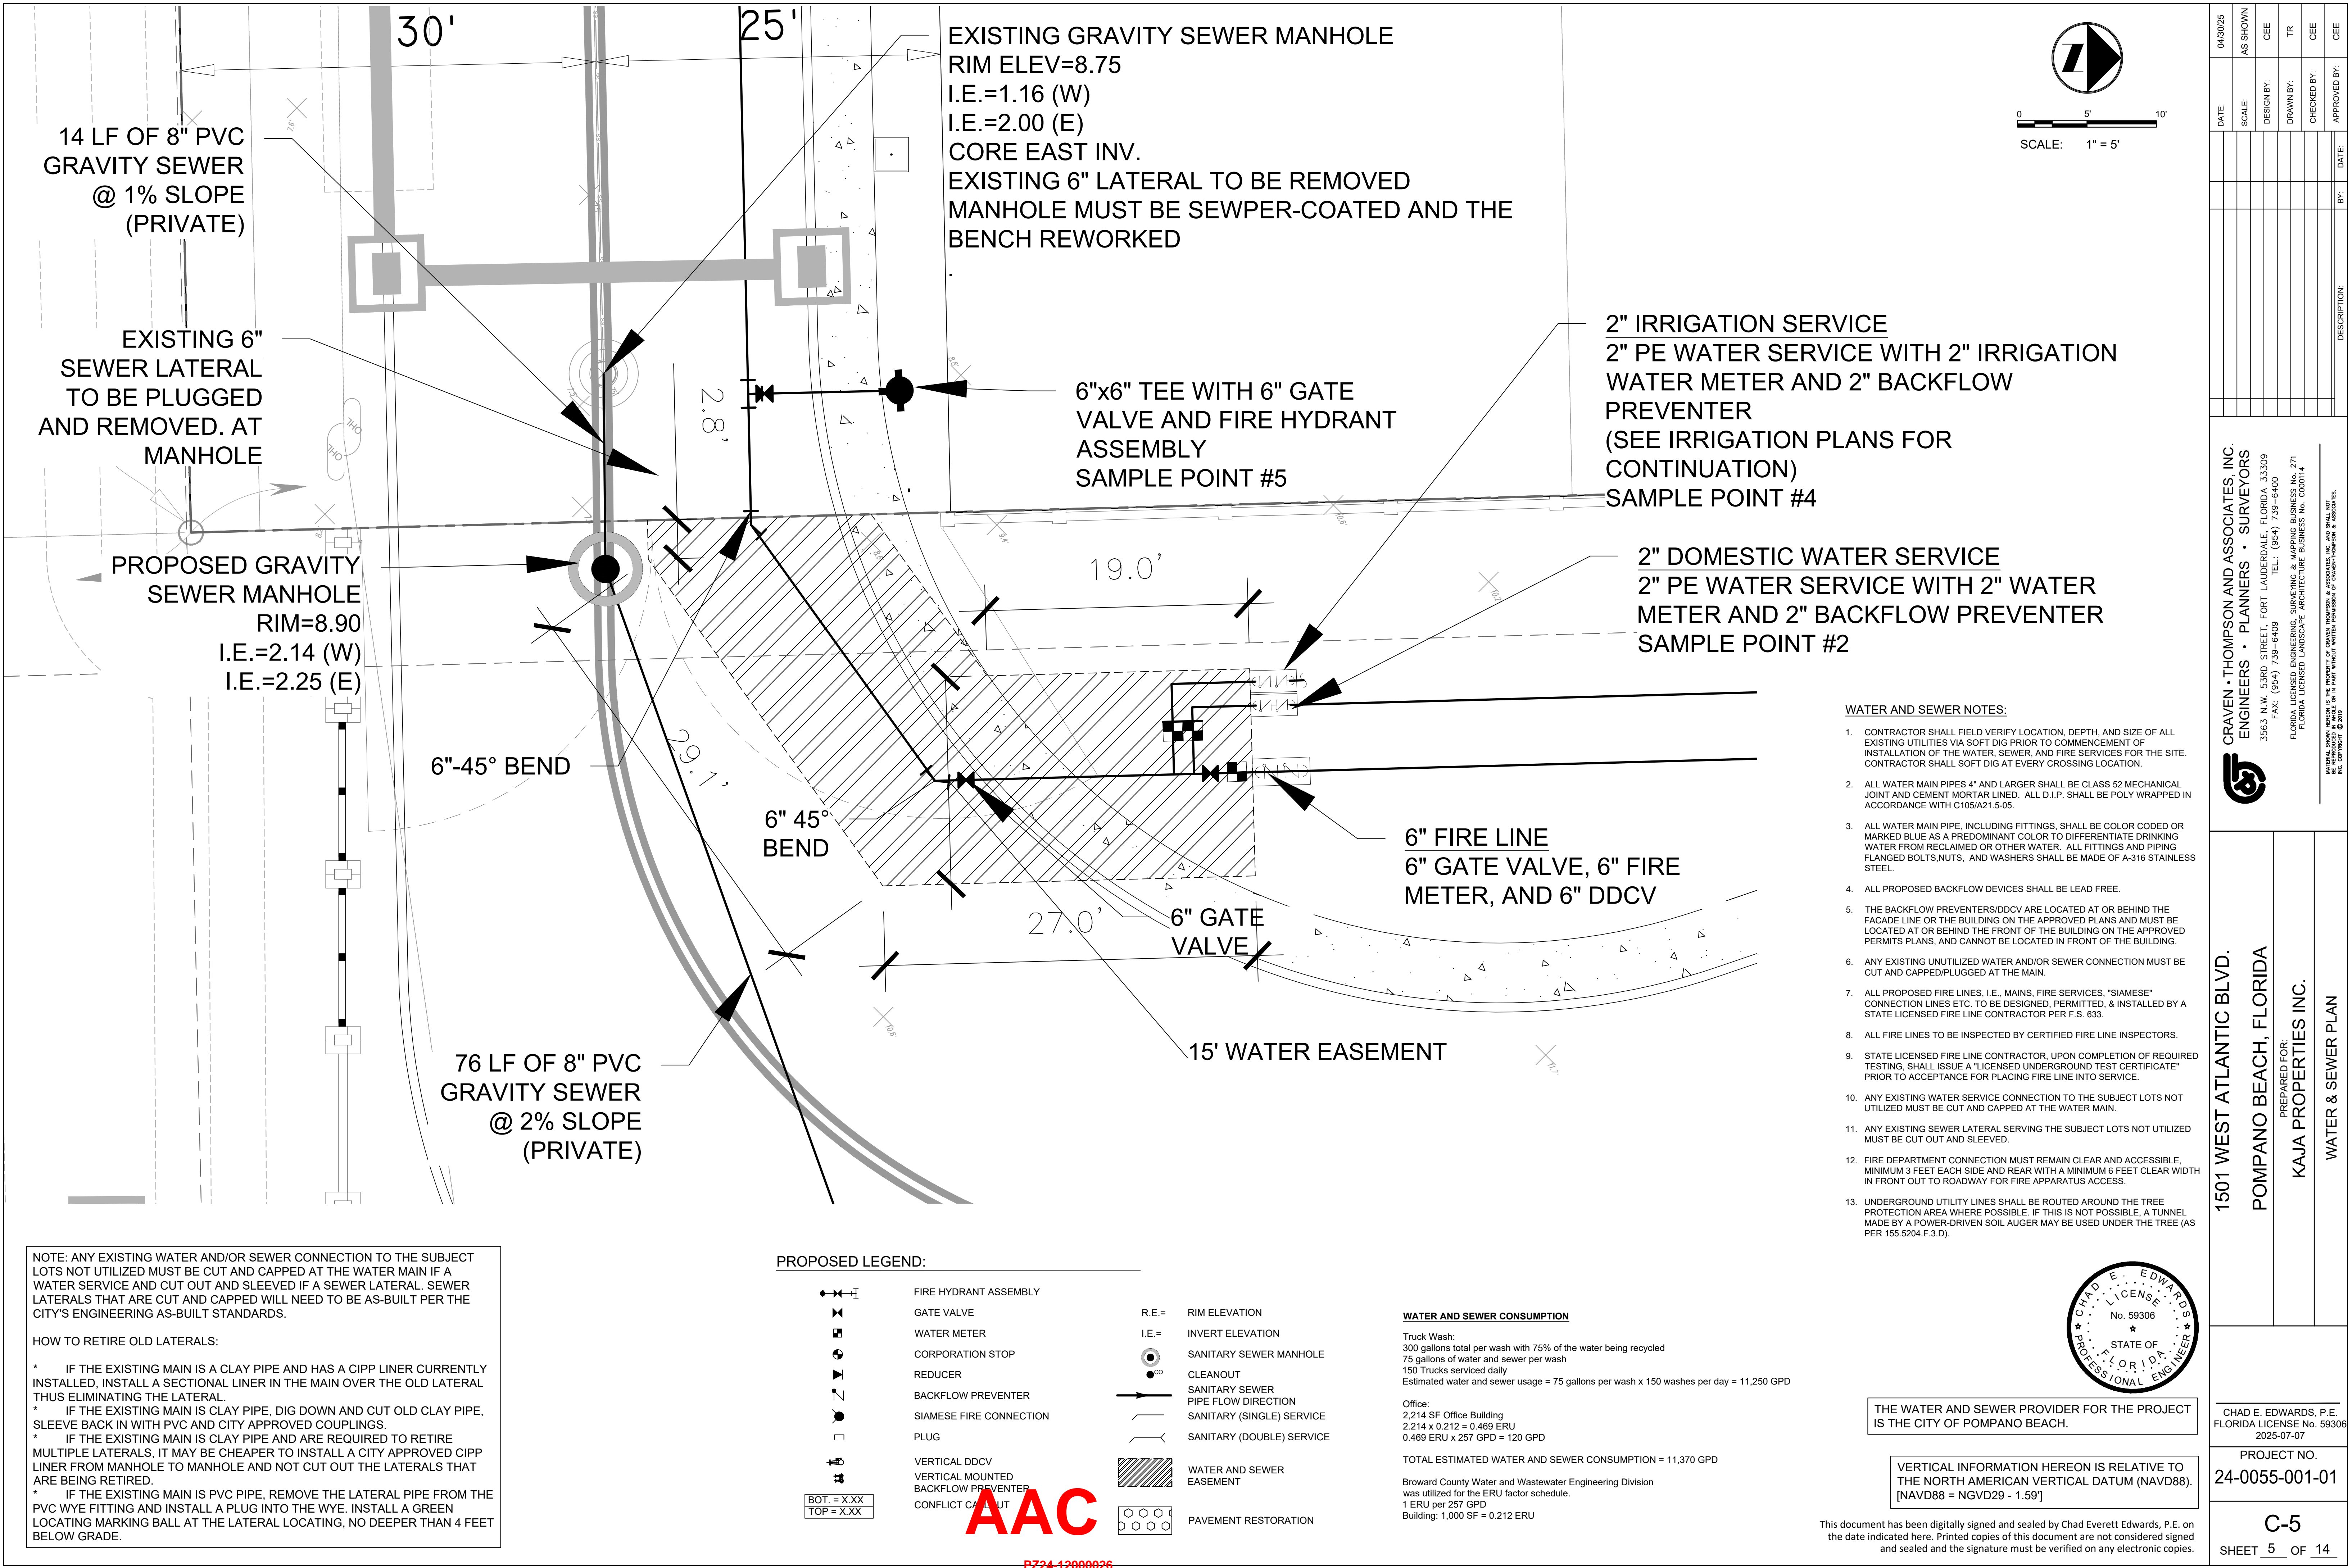

PZ24-12880826

08.20.2025