


\\ctarfil02\Eng\Projects\2024\24-0055\WSD.dwg [C-14] Jul 02, 2025 1:23pm TRUBINO

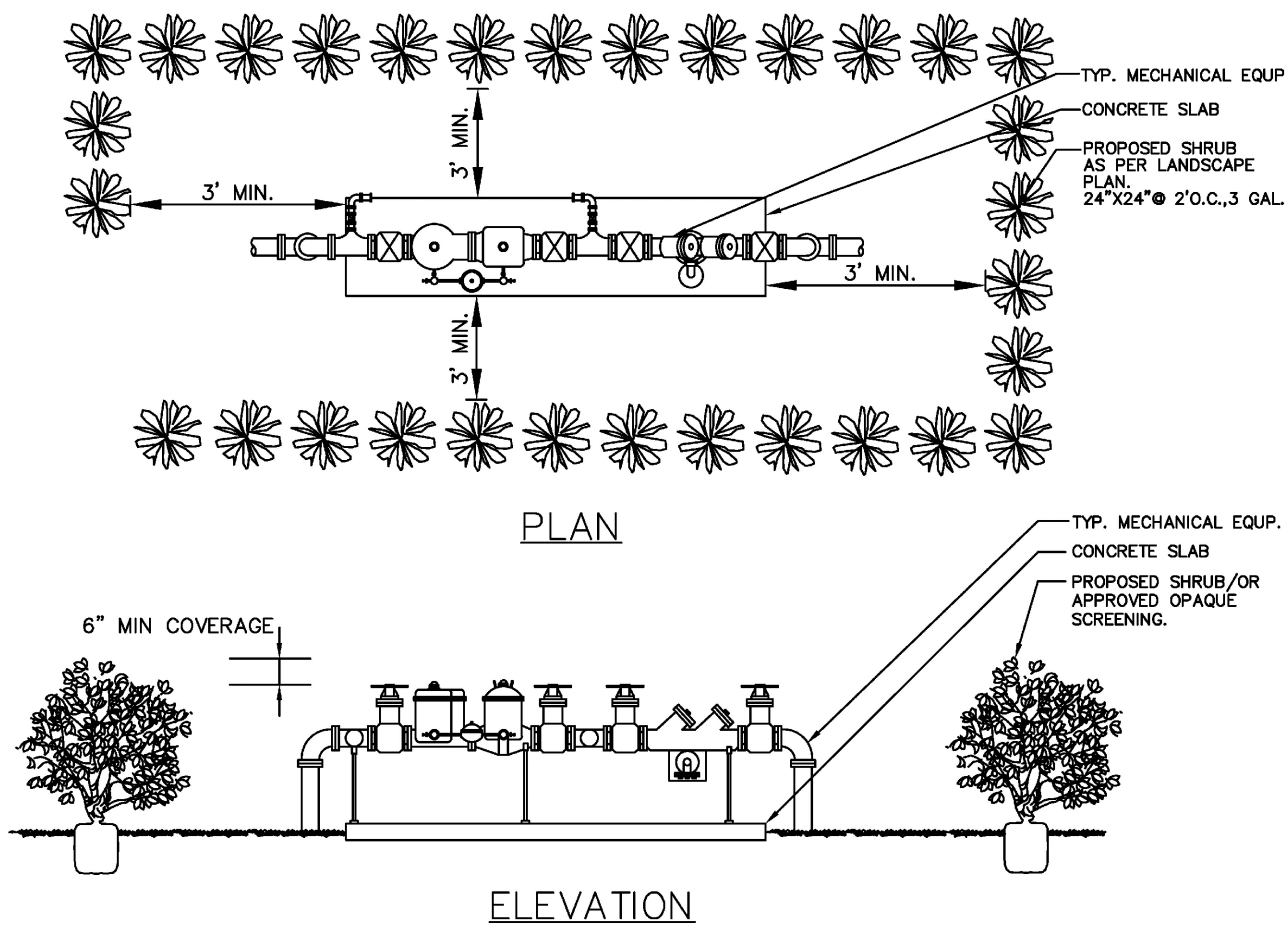


TYPICAL SCREEN FOR UTILITIES

NOTES
PLEASE NOTE THAT AS PER CITY ORDINANCE(S) 50.02(A) (4) AND 100.35(E), STREET TREES SHALL NOT BE PLACED ON TOP OF OR 5' OF EITHER SIDE OF ANY CITY OWNED UTILITY INFRASTRUCTURE. ALSO, PLEASE NOTE THAT NO TREES SHRUBBERY OR OBSTRUCTION SHALL BE PLACED WITHIN A 3' RADIUS OF A CITY OWNED LATERAL CLEANOUT OR WATER & OR REUSE METER.

ENGINEERING STANDARDS 2025

REVISIONS		ENGINEERING DIVISION CITY OF POMPAÑO BEACH	TYPICAL SCREEN FOR UTILITIES	
BY	DATE		APPROVED BY:	DATE: MAY 2022 DWG. NO. 315-1
TCW	APRIL 2010			
		SCALE: N.T.S.		

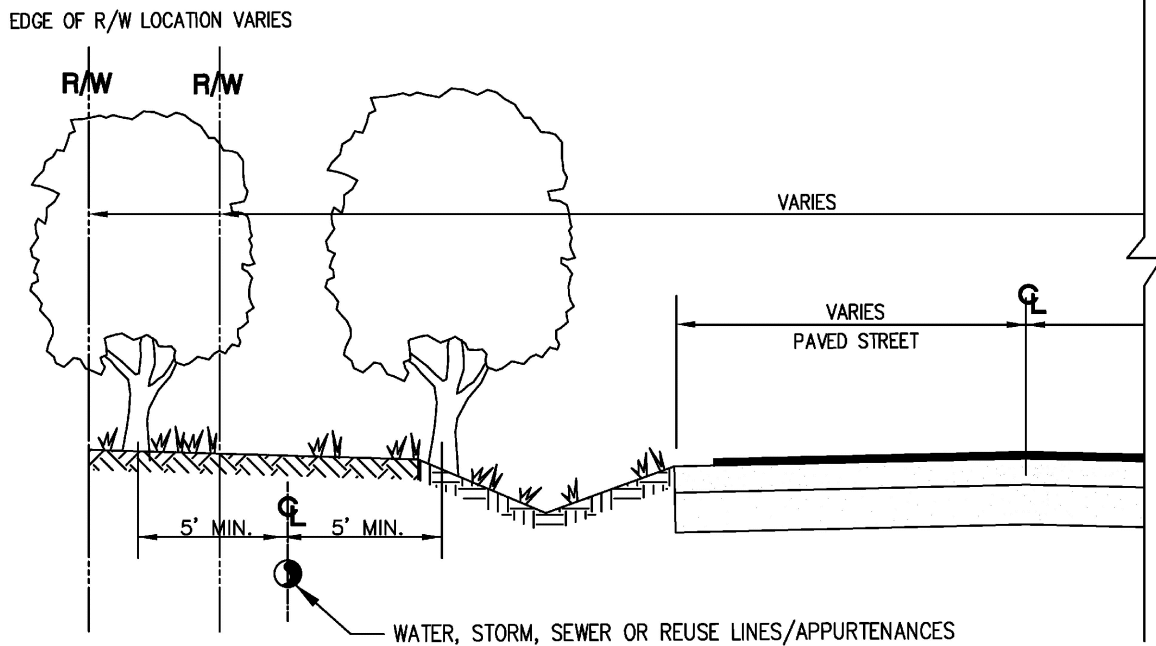


TREE LOCATIONS REQUIRED IN PUBLIC R/W ON UTILITY EASEMENTS

NOTES
PLEASE NOTE THAT AS PER CITY ORDINANCE(S) 50.02(A) (4) AND 100.35(E), STREET TREES SHALL NOT BE PLACED ON TOP OF OR 5' OF EITHER SIDE OF ANY CITY OWNED UTILITY INFRASTRUCTURE. ALSO, PLEASE NOTE THAT NO TREES SHRUBBERY OR OBSTRUCTION SHALL BE PLACED WITHIN A 3' RADIUS OF A CITY OWNED LATERAL CLEANOUT OR WATER & OR REUSE METER.

ENGINEERING STANDARDS 2025


REVISIONS		ENGINEERING DIVISION CITY OF POMPAÑO BEACH	REQUIRED TREE LOCATIONS	
BY	DATE		APPROVED BY:	DATE: MAY 2022 DWG. NO. 316-1
		SCALE: N.T.S.		

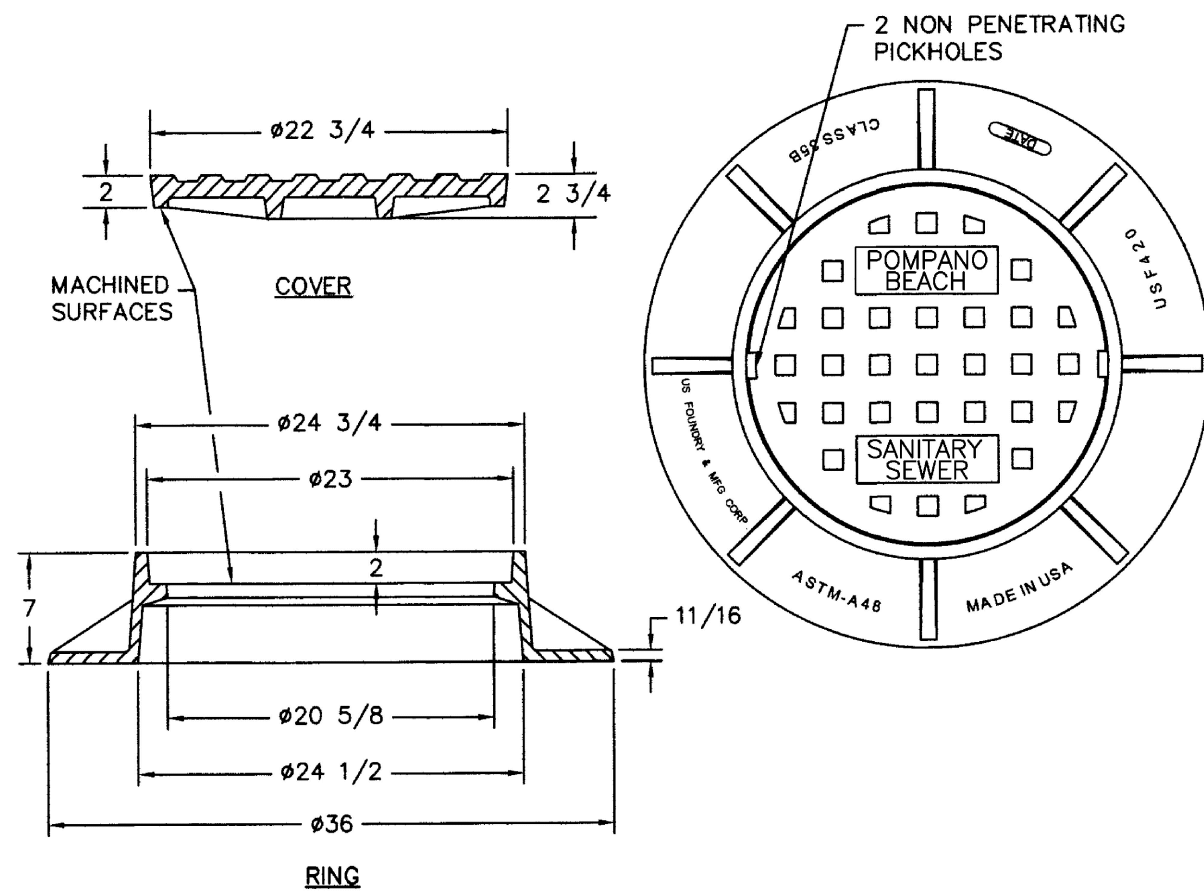

TRAFFIC RATED FRAME & COVER

ENGINEERING STANDARDS 2025


REVISIONS		ENGINEERING DIVISION CITY OF POMPAÑO BEACH	TRAFFIC RATED SEWER COVER	
BY	DATE		APPROVED BY:	DATE: JUNE 2022 DWG. NO. 211-1
		SCALE: N.T.S.		

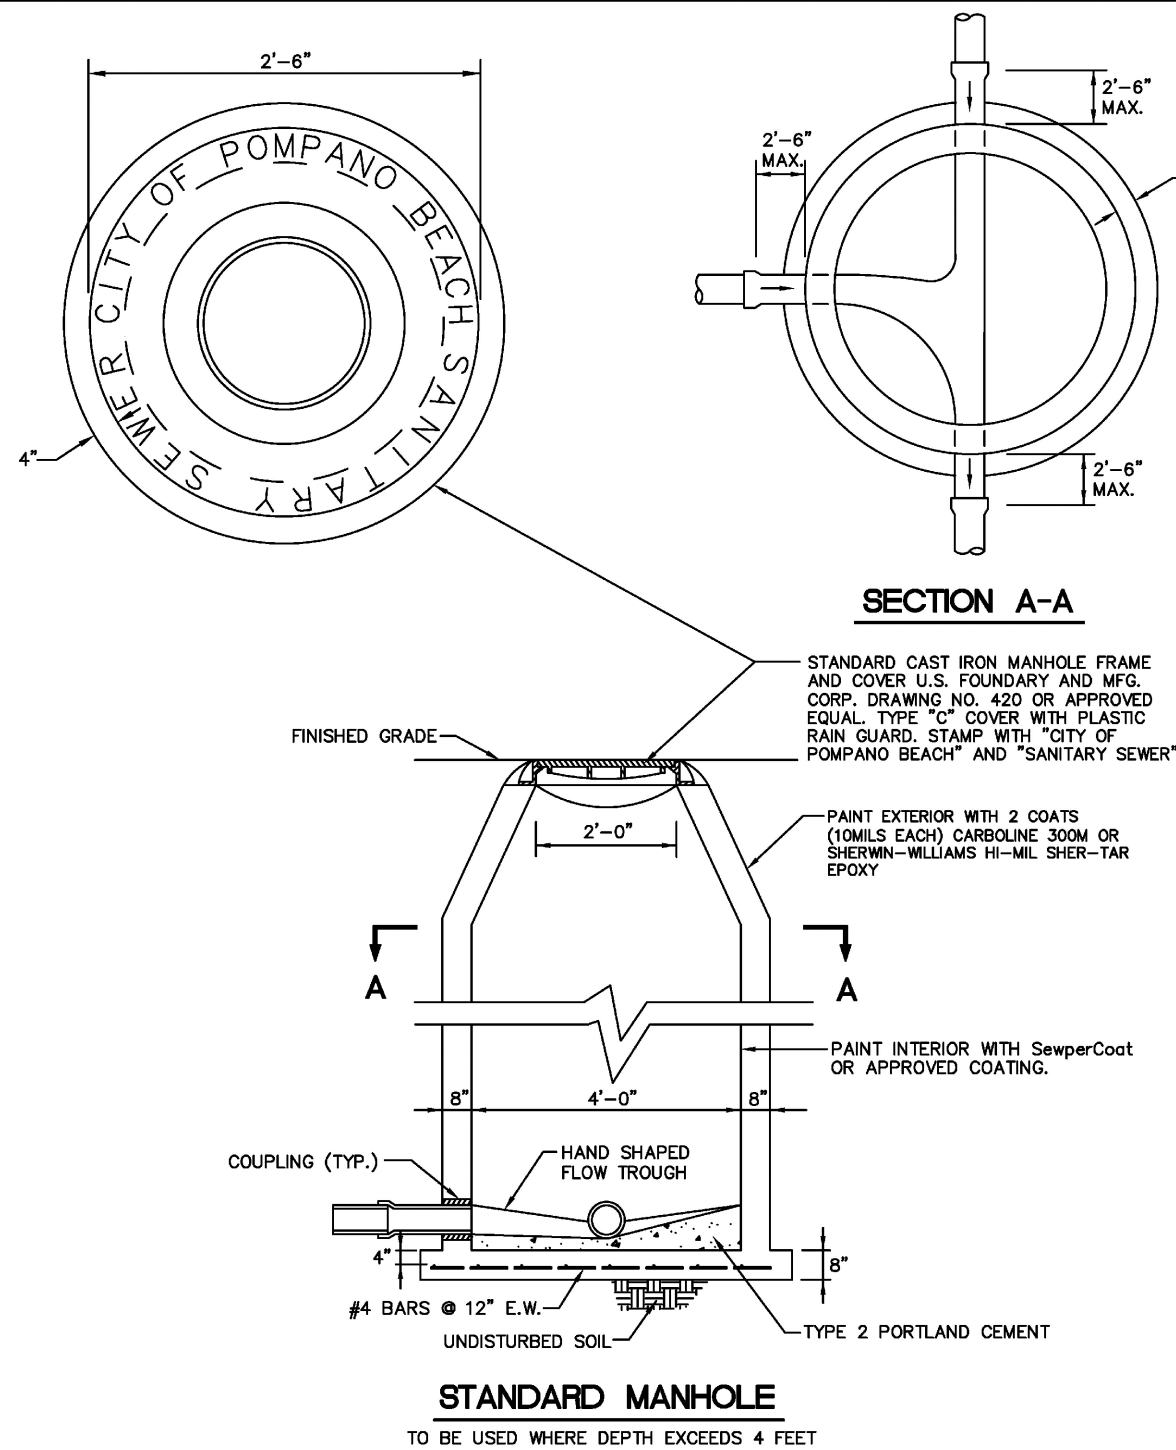

STANDARD MANHOLE

ENGINEERING STANDARDS 2025

REVISIONS		ENGINEERING DIVISION CITY OF POMPAÑO BEACH	STANDARD MANHOLE	
BY	DATE		APPROVED BY:	DATE: JUNE 2022 DWG. NO. 215-1
S.S.	JUNE 2009			
T.W.	11-2007			
S.S.	12-2013			
A.S.	09-2021	SCALE: N.T.S.		

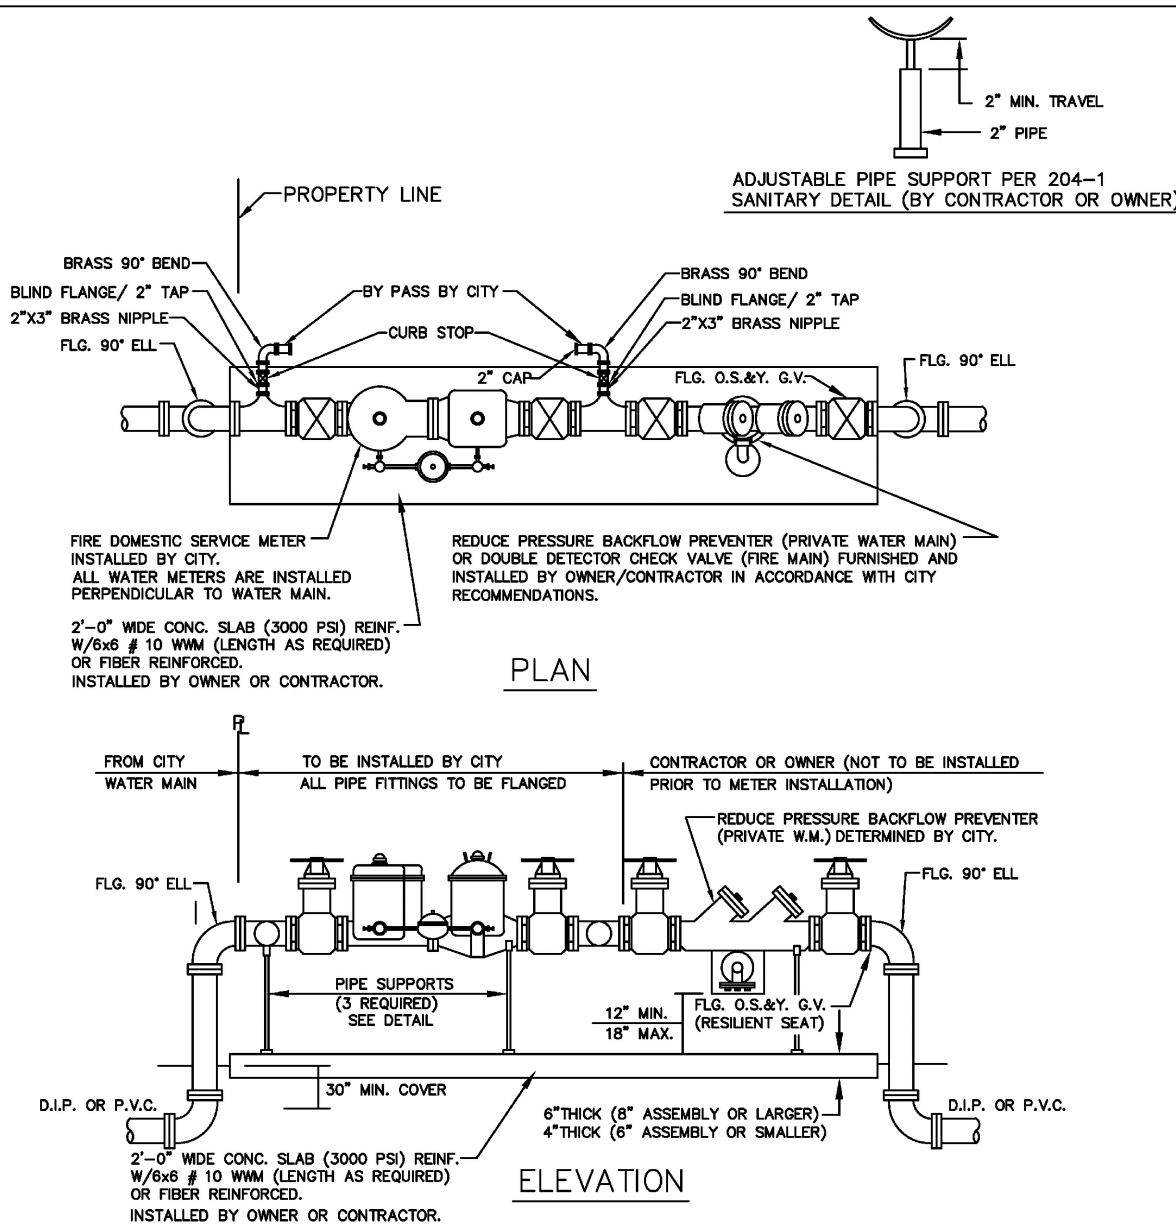


MASTER METER AND BACKFLOW DEVICE DETAILS
FIRE AND DOMESTIC COMBINED SOURCE

NOTES
1. THE BACKFLOW PREVENTOR FOR THE BY-PASS SHALL BE DDV OR RPZ.
2. PLEASE NOTE THAT WATER METERS 3" AND LARGER ARE SUBJECT TO AN APPROXIMATE ORDER LEAD TIME OF 60 TO 75 DAYS AFTER FULL PAYMENT. PLEASE CONTACT CUSTOMER SERVICE AT 954-786-4637 TO ARRANGE FOR METER PROCUREMENT AND INSTALLATION.
3. USE MEGALUGS AT ALL PIPE JOINTS.
4. PLEASE SEE METER INSTALL DIMENSION LIST ON STANDARD NO. 106-4

ENGINEERING STANDARDS 2025

REVISIONS		ENGINEERING DIVISION CITY OF POMPAÑO BEACH	MASTER METER AND BACKFLOW DEVICE	
BY	DATE		APPROVED BY:	DATE: MAY 2022 DWG. NO. 106-2
S.S.	05-2011			
S.S.	11-2012			
S.S.	12-2013			
S.S.	11-2016	SCALE: N.T.S.		

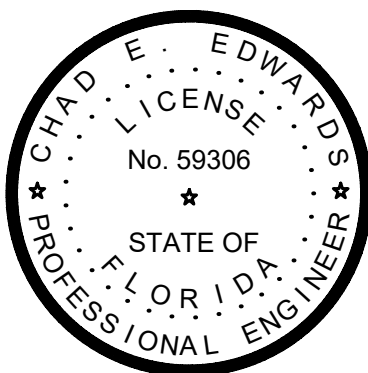

1501 WEST ATLANTIC BLVD.
POMPAÑO BEACH, FLORIDA
PREPARED FOR:
KAJA PROPERTIES INC.
WATER AND SEWER DETAILS

CHAD E. EDWARDS, P.E.
FLORIDA LICENSE No. 59306
2025-07-02

PROJECT NO.
24-0055-001-01

C-14
SHEET 14 OF 14

AAC

PZ24-12000026

08.20.2025

This document has been digitally signed and sealed by Chad Everett Edwards, P.E. on the date indicated here. Printed copies of this document are not considered signed and sealed and the signature must be verified on any electronic copies.