

DRC


PZ24-12000024

05/07/2025

DRC



PZ24-12000024

03/19/2025

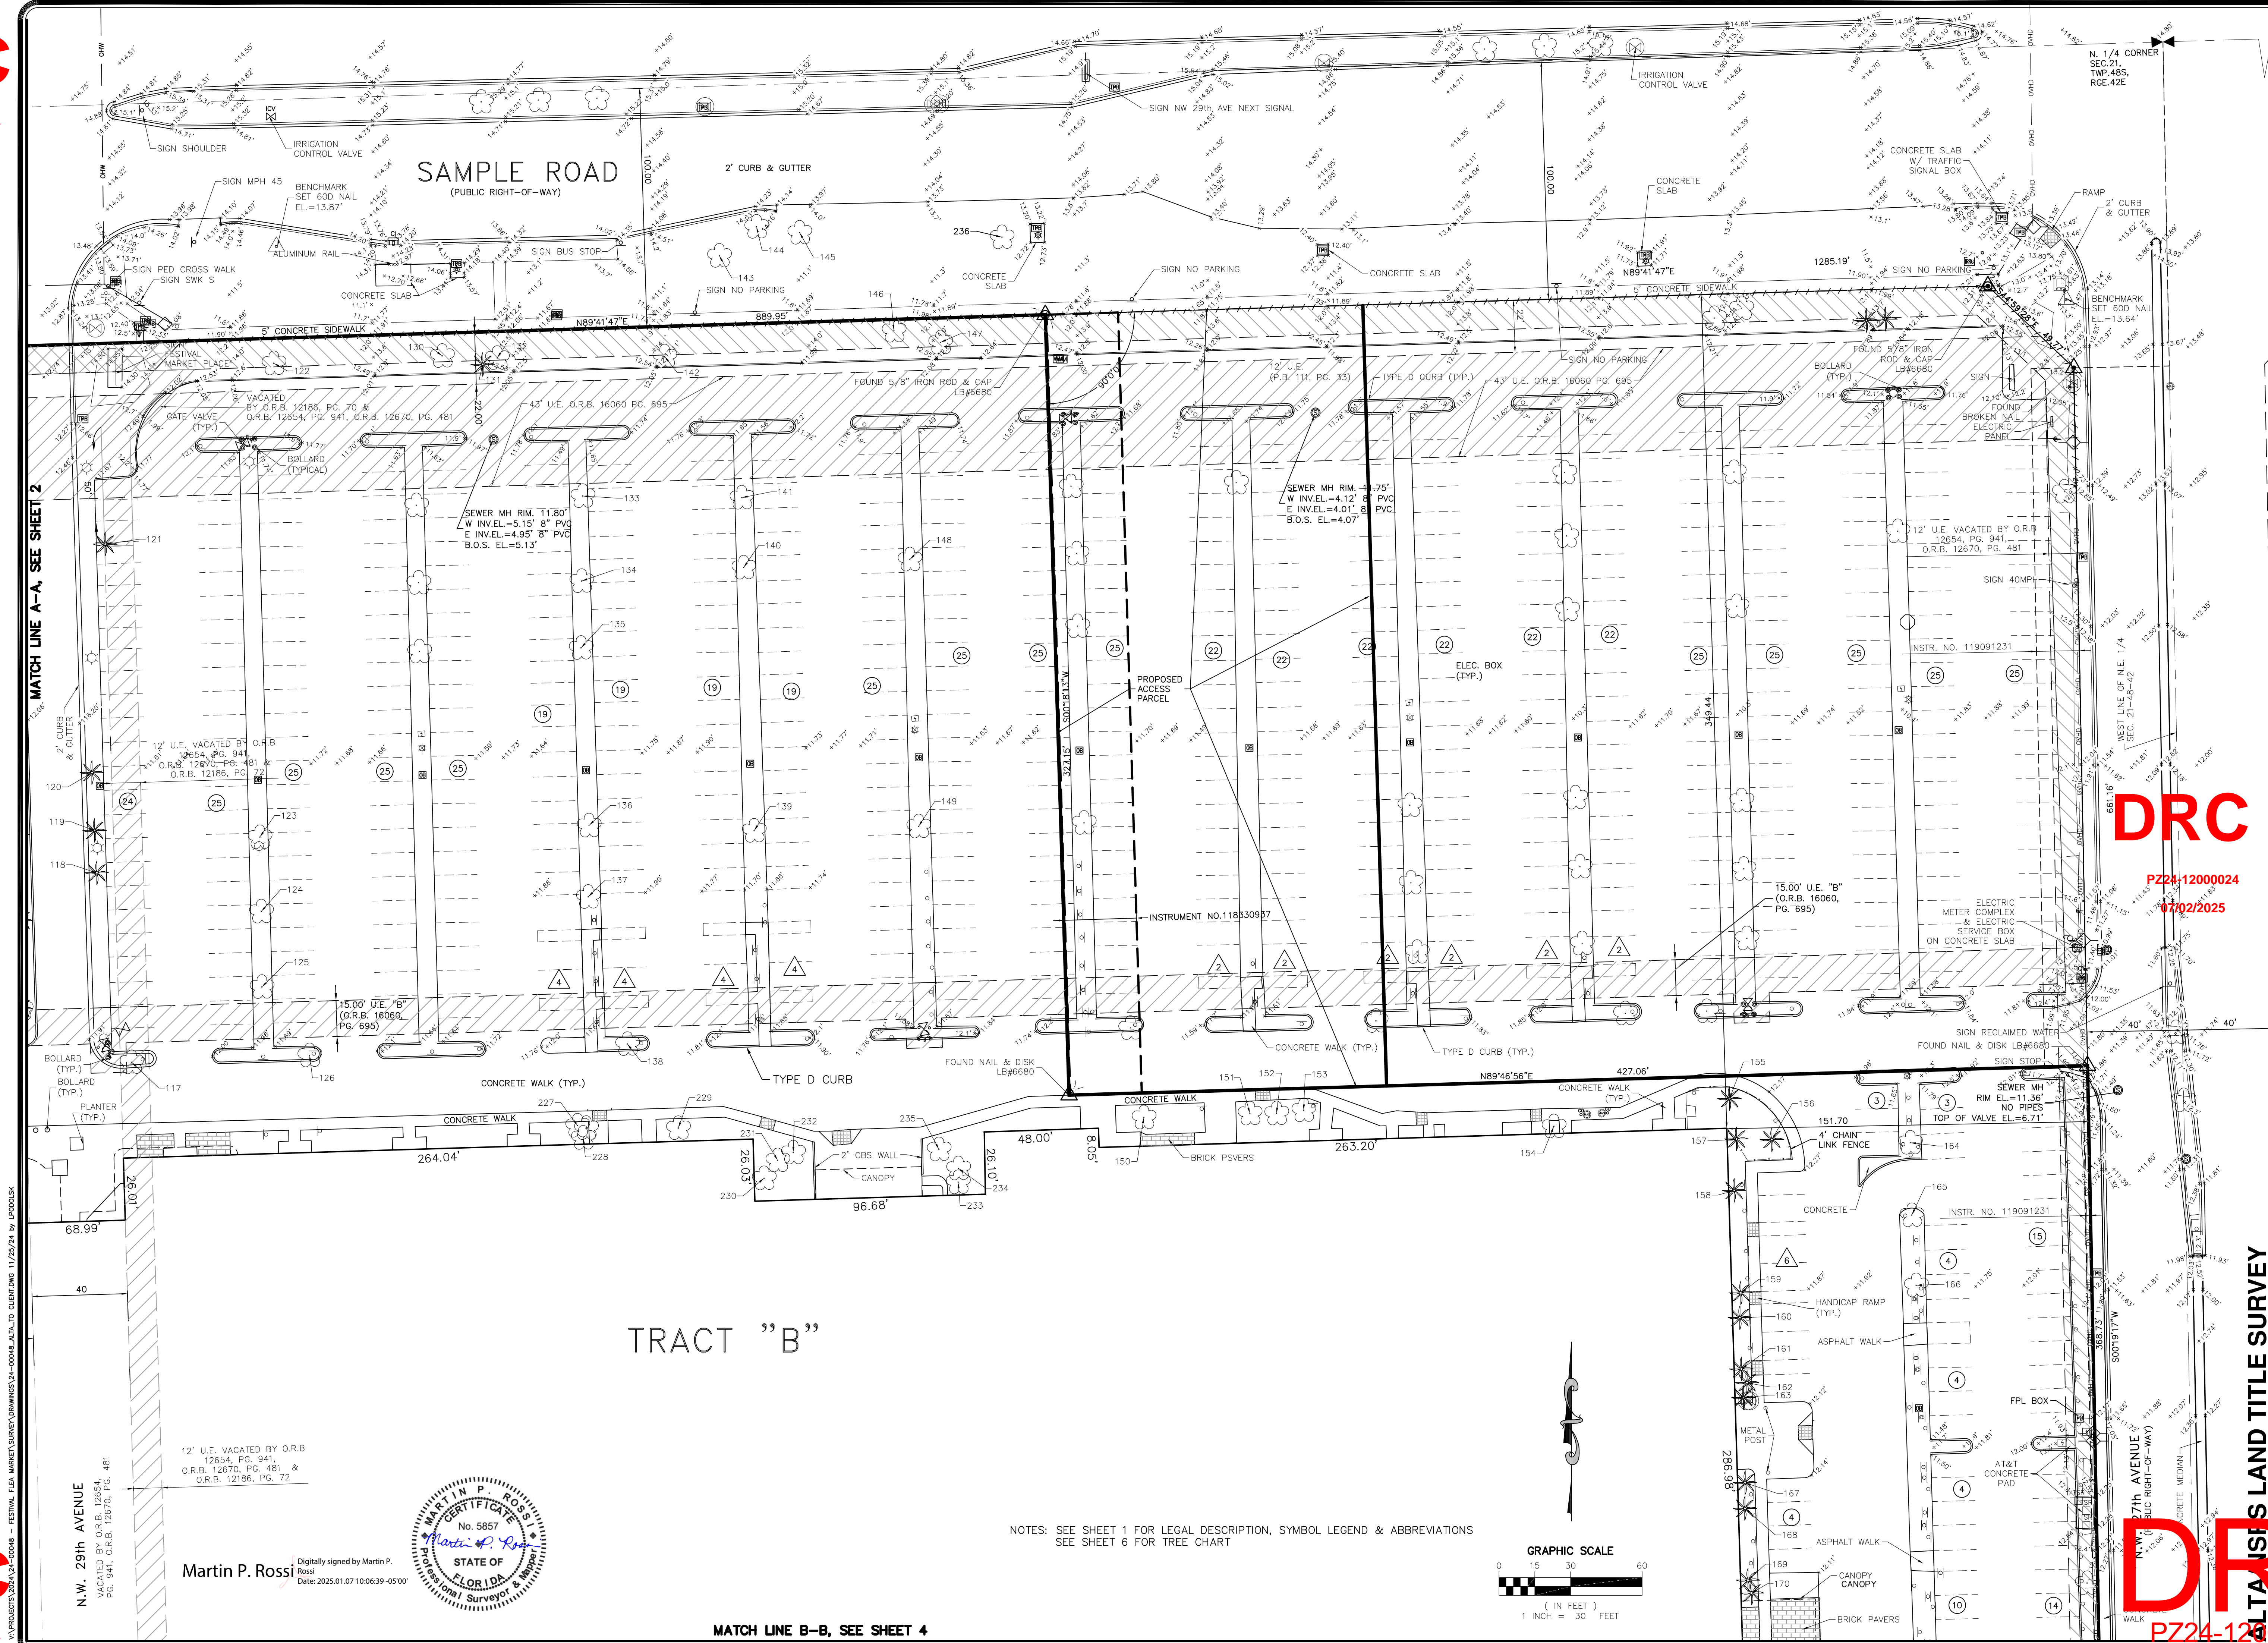

TRACT "B"

NOTES: SEE SHEET 1 FOR LEGAL DESCRIPTION, SYMBOL LEGEND & ABBREVIATIONS
SEE SHEET 6 FOR TREE CHART

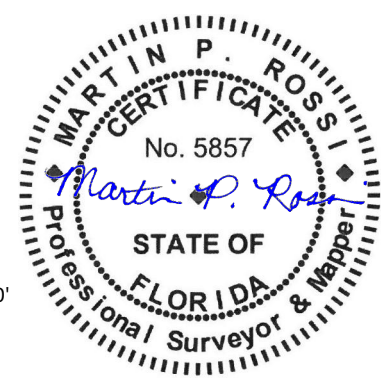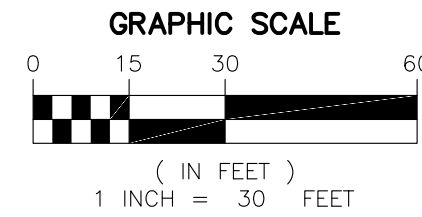

Martin P. Rossi
Digitally signed by Martin P. Rossi
Date: 2025.01.07 10:06:39 -05'00'

FESTIVAL FLEA MARKET
POMPANO BEACH - FLORIDA

MILLER LEGG
South Florida Office: 5747 N. Andrews Way
Ft. Lauderdale, Florida 33309-2364
954-436-7000 Fax: 954-436-8664
www.millerlegg.com

ALTA SURS LAND TITLE SURVEY

CERTIFICATE OF AUTHORIZATION
EB7318 LB6680 LC0337

PROJECT / FILE NO.
24-00048

DRAWING NO.
3

DATE
02/05/2025

BY
3

CHECKED BY
6

DATE
02/05/2025

BY
6