

DRC

PZ24-12000024


05/07/2025

DRC


PZ24-12000024

03/19/2025


MATCH LINE B-B, SEE SHEET 3

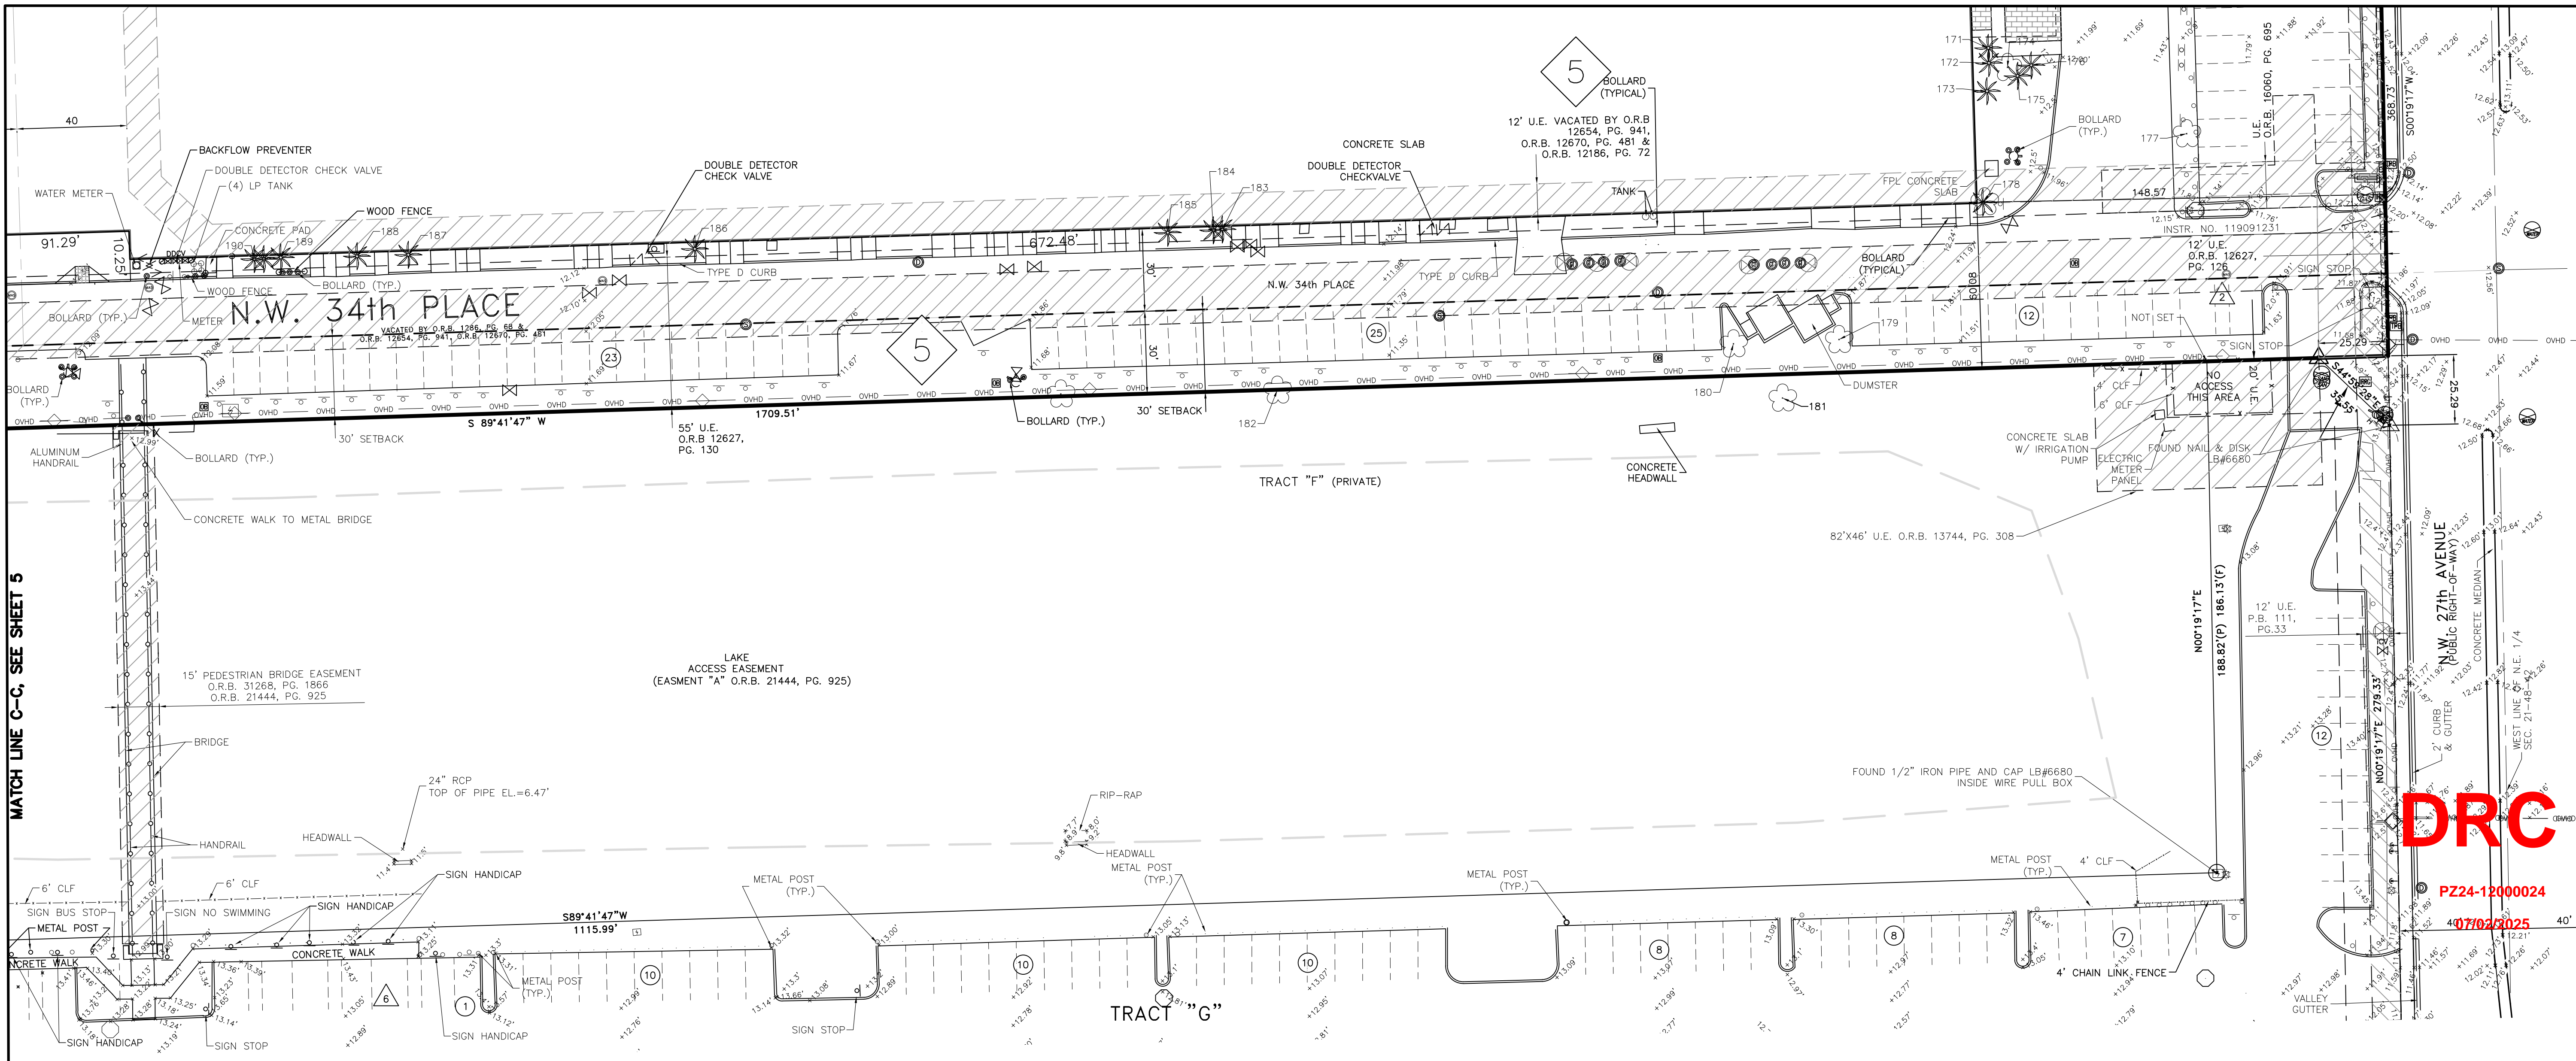

MATCH LINE C-C, SEE SHEET 5

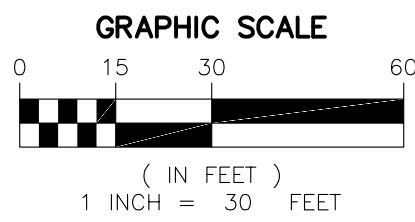

NOTES: SEE SHEET 1 FOR LEGAL DESCRIPTION, SYMBOL LEGEND & ABBREVIATIONS
SEE SHEET 6 FOR TREE CHART

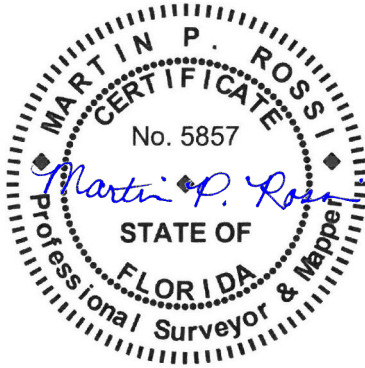

Martin P. Rossi | Digitally signed by Martin P. Rossi
Date: 2025.01.07 10:29:54 -05'00'

FESTIVAL FLEA MARKET
POMPANO BEACH - FLORIDA

MILLER LEGG
South Florida Office: 5747 N. Andrews Way
Ft. Lauderdale, Florida 33309-2364
954-436-7000 - Fax: 954-436-8664
www.millerlegg.com

CERTIFICATE OF AUTHORIZATION:	
EB7318 LB6680 LC0337	LP
PROJECT / FILE NO.	24-00048
DRAWING NO.	4
DATE	02/05/2025
BY	6

REVISIONS	
NO.	DATE
1	11/29/24
ADD PROPOSED ACCESS PARCEL MR	