


SHEET C-2.1

SHEET C-2.2

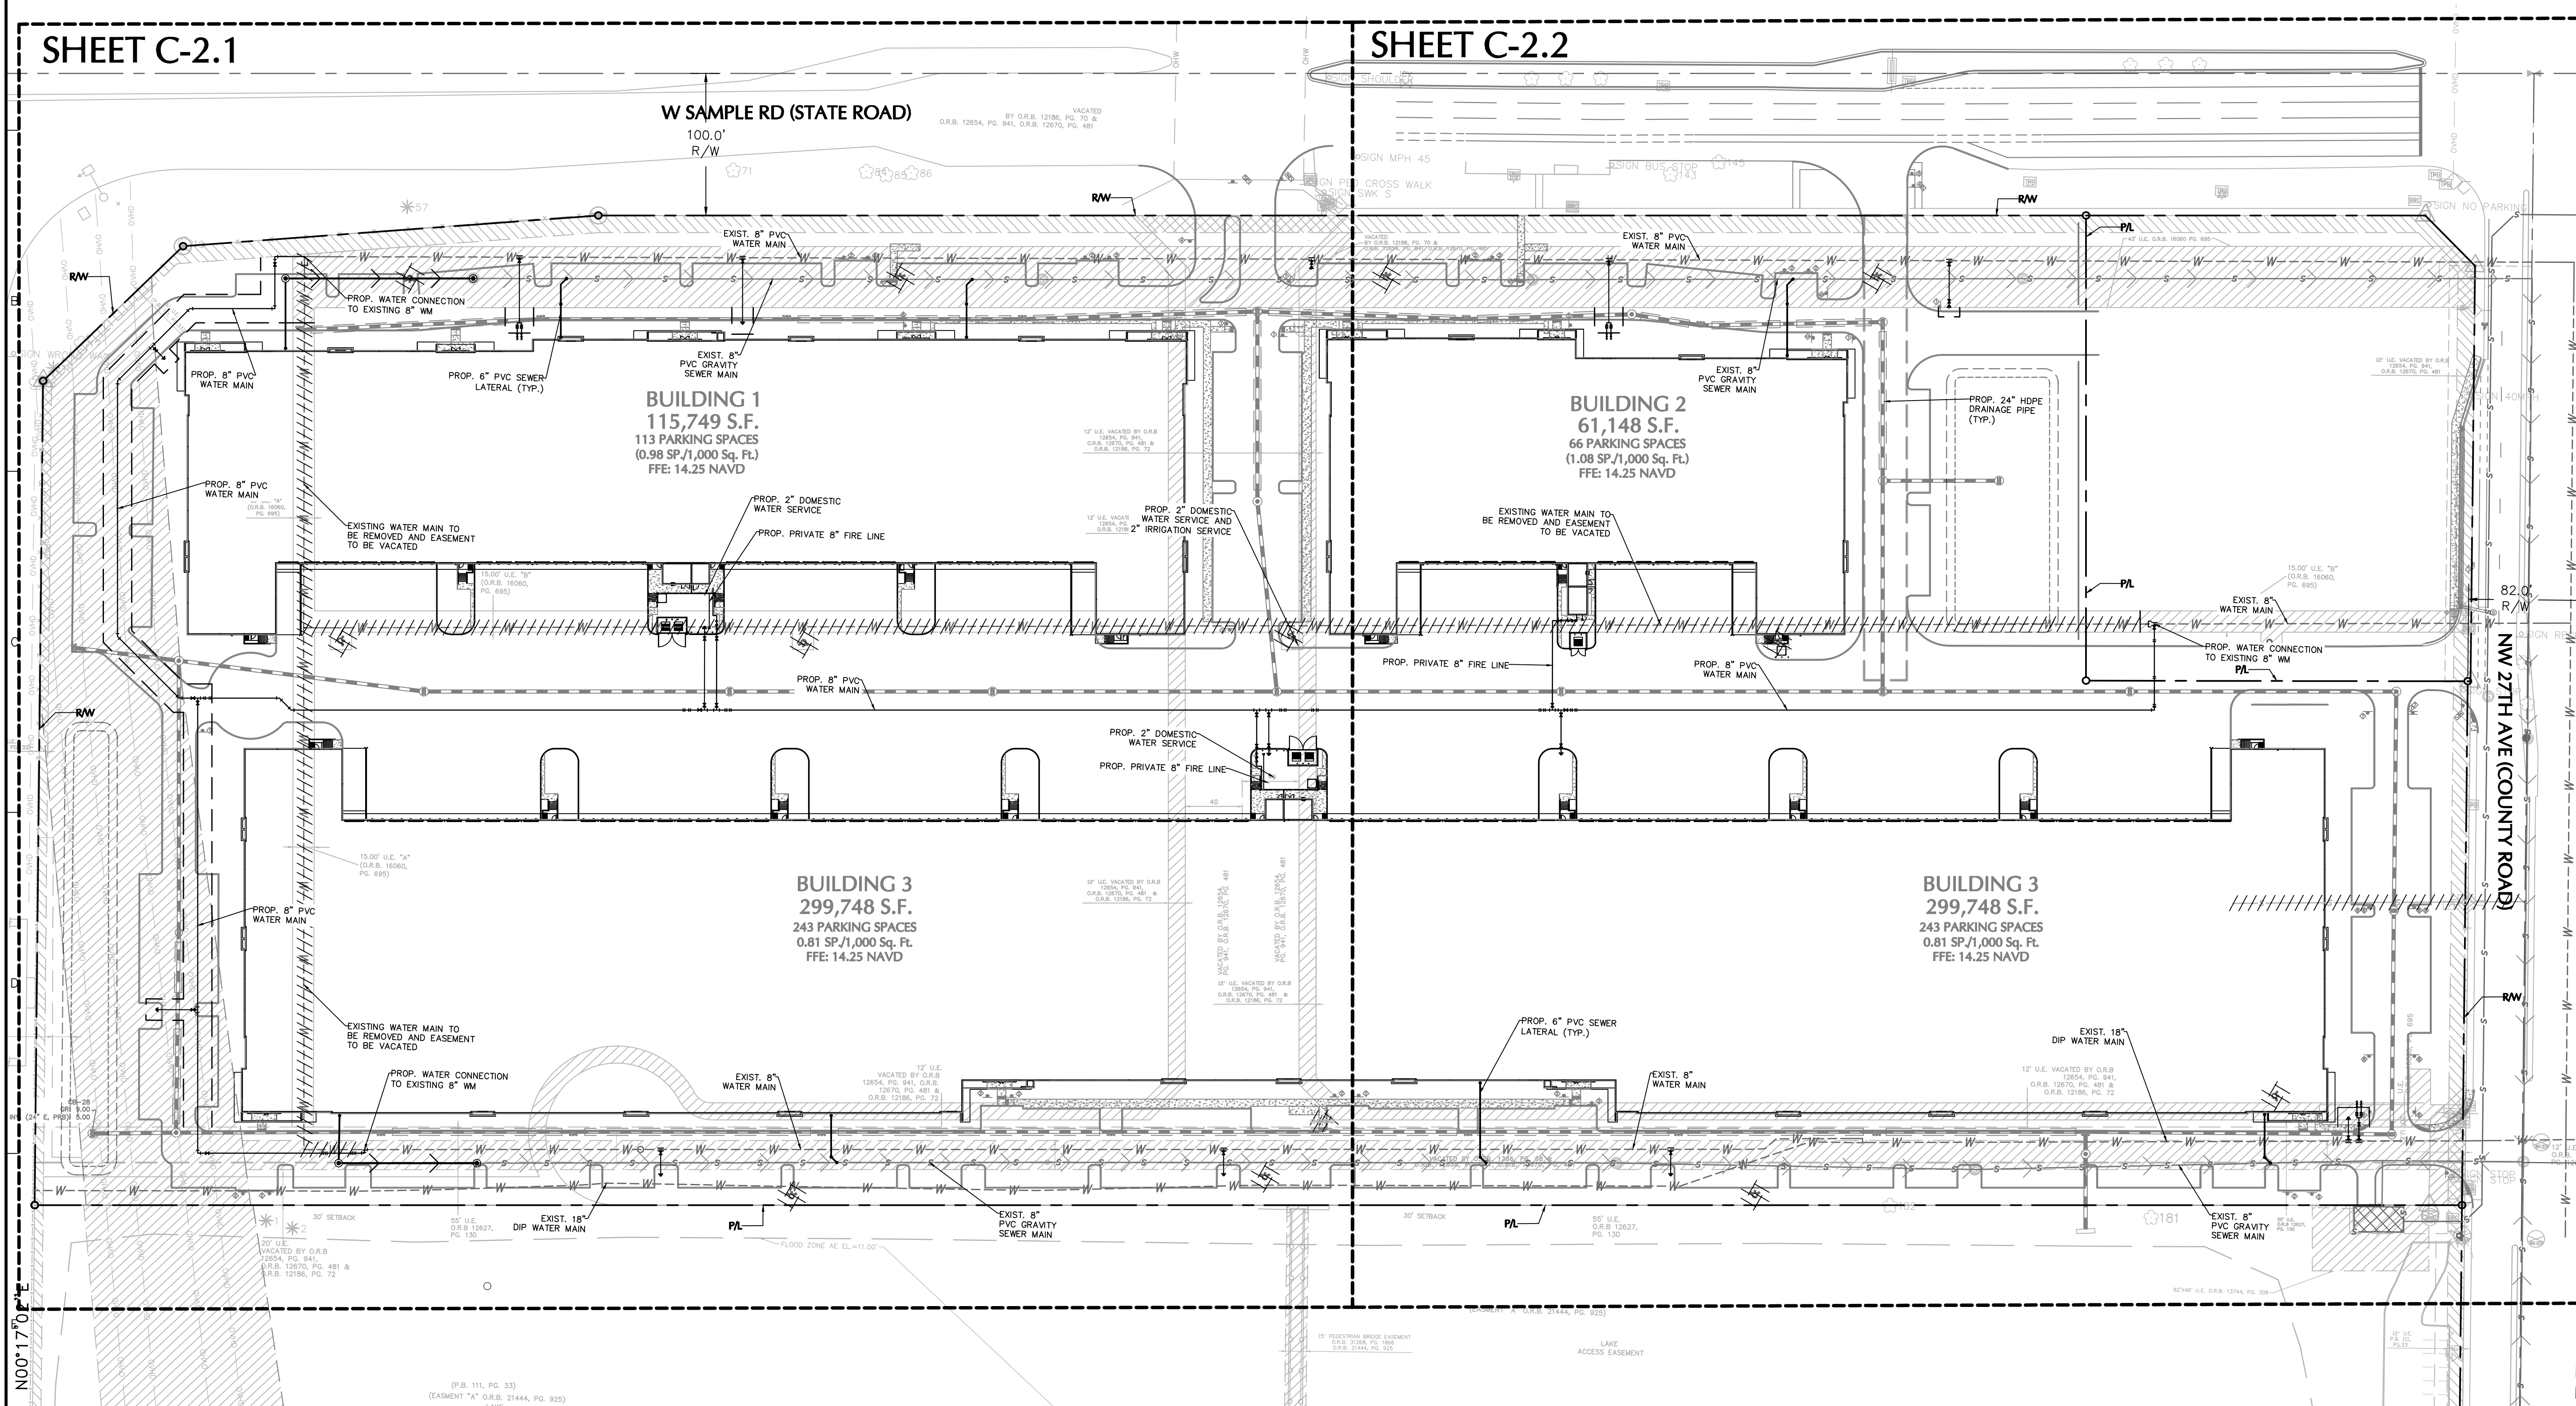


DRC

PZ24-12000024

Date	Description	No.
07/02/2025		

REVISIONS

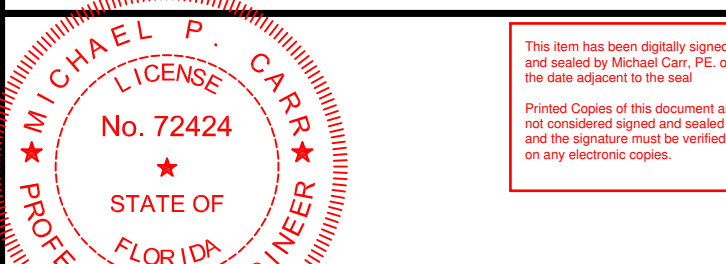

SIGNATURE: MICHAEL CARR
DATE SIGNED: DATE SIGNED
PROFESSIONAL ENGINEER FL Lic. No. 72424

LANGAN
Langan Engineering and
Environmental Services, LLC

110 East Broward Boulevard, Suite 1500
Fort Lauderdale, FL 33301
T: 954.320.2100 F: 954.320.2101 www.langan.com

FL CERTIFICATE OF AUTHORIZATION NO. 0000601/LB8172/LB8198

Project

FESTIVAL INDUSTRIAL

POMPAÑO BEACH
BROWARD COUNTY FLORIDA
Drawing Title

OVERALL UTILITY
PLAN

Project No. 330134201	Drawing No. C-2.0
Date FEBRUARY 2025	
Drawn By MEP	
Checked By MPC	