

POWER PETROLEUM HQ
A TRACT OF LAND LYING IN GOVERNMENT LOT 4, SECTION 2, TOWNSHIP 49 SOUTH, RANGE 42 EAST,
CITY OF POMPANO, BROWARD COUNTY, FLORIDA

PREPARED BY
PULICE LAND SURVEYORS, INC.
5381 NOB HILL ROAD
SUNRISE, FLORIDA 33351
954-572-1777

LEGAL DESCRIPTION:

A TRACT OF LAND LYING IN GOVERNMENT LOT 4, SECTION 2, TOWNSHIP 49 SOUTH, RANGE 42 EAST, BROWARD COUNTY, FLORIDA, MORE FULLY DESCRIBED AS FOLLOWS:

COMMENCING AT THE WEST 1/4 CORNER OF SAID SECTION 2; THENCE NORTH 02°50'19" WEST ALONG THE WEST LINE OF THE NORTHWEST 1/4 OF SAID SECTION 2 FOR 3,938.17 TO THE POINT OF BEGINNING; THENCE CONTINUE NORTH 89°17'40" EAST ALONG SAID RIGHT OF WAY LINE 64.04 FEET; THENCE SOUTH 58°30'22" EAST ALONG SAID RIGHT OF WAY LINE 21.06 FEET TO A POINT ON THE ARC OF A CIRCULAR CURVE CONCAVE SOUTHWESTERLY FROM WHICH A RADIAL LINE BEARS SOUTH 63°40'36" WEST; THENCE SOUTHEASTERLY ALONG THE ARC OF SAID CURVE TO THE RIGHT ALSO BEING THE WEST RIGHT OF WAY LINE OF SOUTH ANDREWS AVENUE, HAVING A RADIUS OF 2028.00 FEET, A CENTRAL ANGLE OF 07°16'55", FOR AN ARC DISTANCE OF 257.74 FEET; THENCE SOUTH 89°17'50" WEST 165.64 FEET TO A POINT ON THE EAST RIGHT OF WAY LINE OF C.S.X. RAILROAD; THENCE NORTH 02°45'16" WEST ALONG SAID EAST RIGHT OF WAY LINE 196.33 FEET TO A POINT OF CURVATURE OF A CIRCULAR CURVE; THENCE NORTHERLY ALONG THE ARC OF SAID CURVE TO THE LEFT AND ALONG SAID EAST RIGHT OF WAY LINE HAVING A RADIUS OF 401.97 FEET, A CENTRAL ANGLE OF 07°43'29", FOR AN ARC DISTANCE OF 54.19 FEET TO THE POINT OF BEGINNING.

SAID LANDS LYING AND BEING IN THE CITY OF POMPANO BEACH, BROWARD COUNTY, FLORIDA AND CONTAINING 0.703 ACRES, MORE OR LESS.

DEDICATION:

KNOW ALL MEN BY THESE PRESENTS: THAT 201 SOUTHWEST 12 AVE., INC; A FLORIDA CORPORATION, OWNER OF THE LANDS DESCRIBED HEREON, HAS CAUSED SAID LANDS TO BE PLATTED AS SHOWN HEREON, AND TO BE KNOWN AS "POWER PETROLEUM HQ".

IN WITNESS WHEREOF: SAID 201 SOUTHWEST 12 AVE., INC; A FLORIDA CORPORATION, HAS CAUSED THESE PRESENTS TO BE SIGNED FOR AND ON ITS BEHALF BY _____ ITS _____ DAY OF _____, 202__.

WITNESS: _____ 201 SOUTHWEST 12 AVE., INC.
PRINT NAME: _____ A FLORIDA CORPORATION

WITNESS: _____ BY: _____
PRINT NAME: _____ NAME: _____
TITLE: _____

ACKNOWLEDGMENT:

STATE OF FLORIDA } SS
COUNTY OF _____

THE FOREGOING INSTRUMENT WAS ACKNOWLEDGED BEFORE ME BY MEANS OF [] PHYSICAL PRESENCE OR [] ONLINE NOTARIZATION, THIS _____ DAY OF _____, 202__, BY _____ OF QCM, INC., A VIRGINIA CORPORATION, ON BEHALF OF THE COMPANY, WHO IS [] PERSONALLY KNOWN TO ME OR [] HAS PRODUCED _____ AS IDENTIFICATION.


WITNESS: MY HAND AND OFFICIAL SEAL THIS _____ DAY OF _____, 202__.

MY COMMISSION EXPIRES: _____ NOTARY PUBLIC - STATE OF FLORIDA
COMMISSION NUMBER: _____ PRINT NAME: _____

SURVEYOR'S CERTIFICATION:

I HEREBY CERTIFY: THAT THE ATTACHED PLAT IS A TRUE AND CORRECT REPRESENTATION OF THE LAND RECENTLY SURVEYED AND PLATTED UNDER MY DIRECTION AND SUPERVISION, THAT THE SURVEY DATA COMPLIES WITH ALL OF THE APPLICABLE REQUIREMENTS OF CHAPTER 177, FLORIDA STATUTES, AND CHAPTER 5J-17, FLORIDA ADMINISTRATIVE CODE, AND THAT THE PERMANENT REFERENCE MONUMENTS (P.R.M.'S) WERE SET IN ACCORDANCE WITH SAID CHAPTER 177.

BY: _____ DATE _____
DONNA C. WEST
PROFESSIONAL SURVEYOR AND MAPPER NO. LS4290
STATE OF FLORIDA
PULICE LAND SURVEYORS, INC.
5381 NOB HILL ROAD
SUNRISE, FL 33351
CERTIFICATE OF AUTHORIZATION NO. LB3870

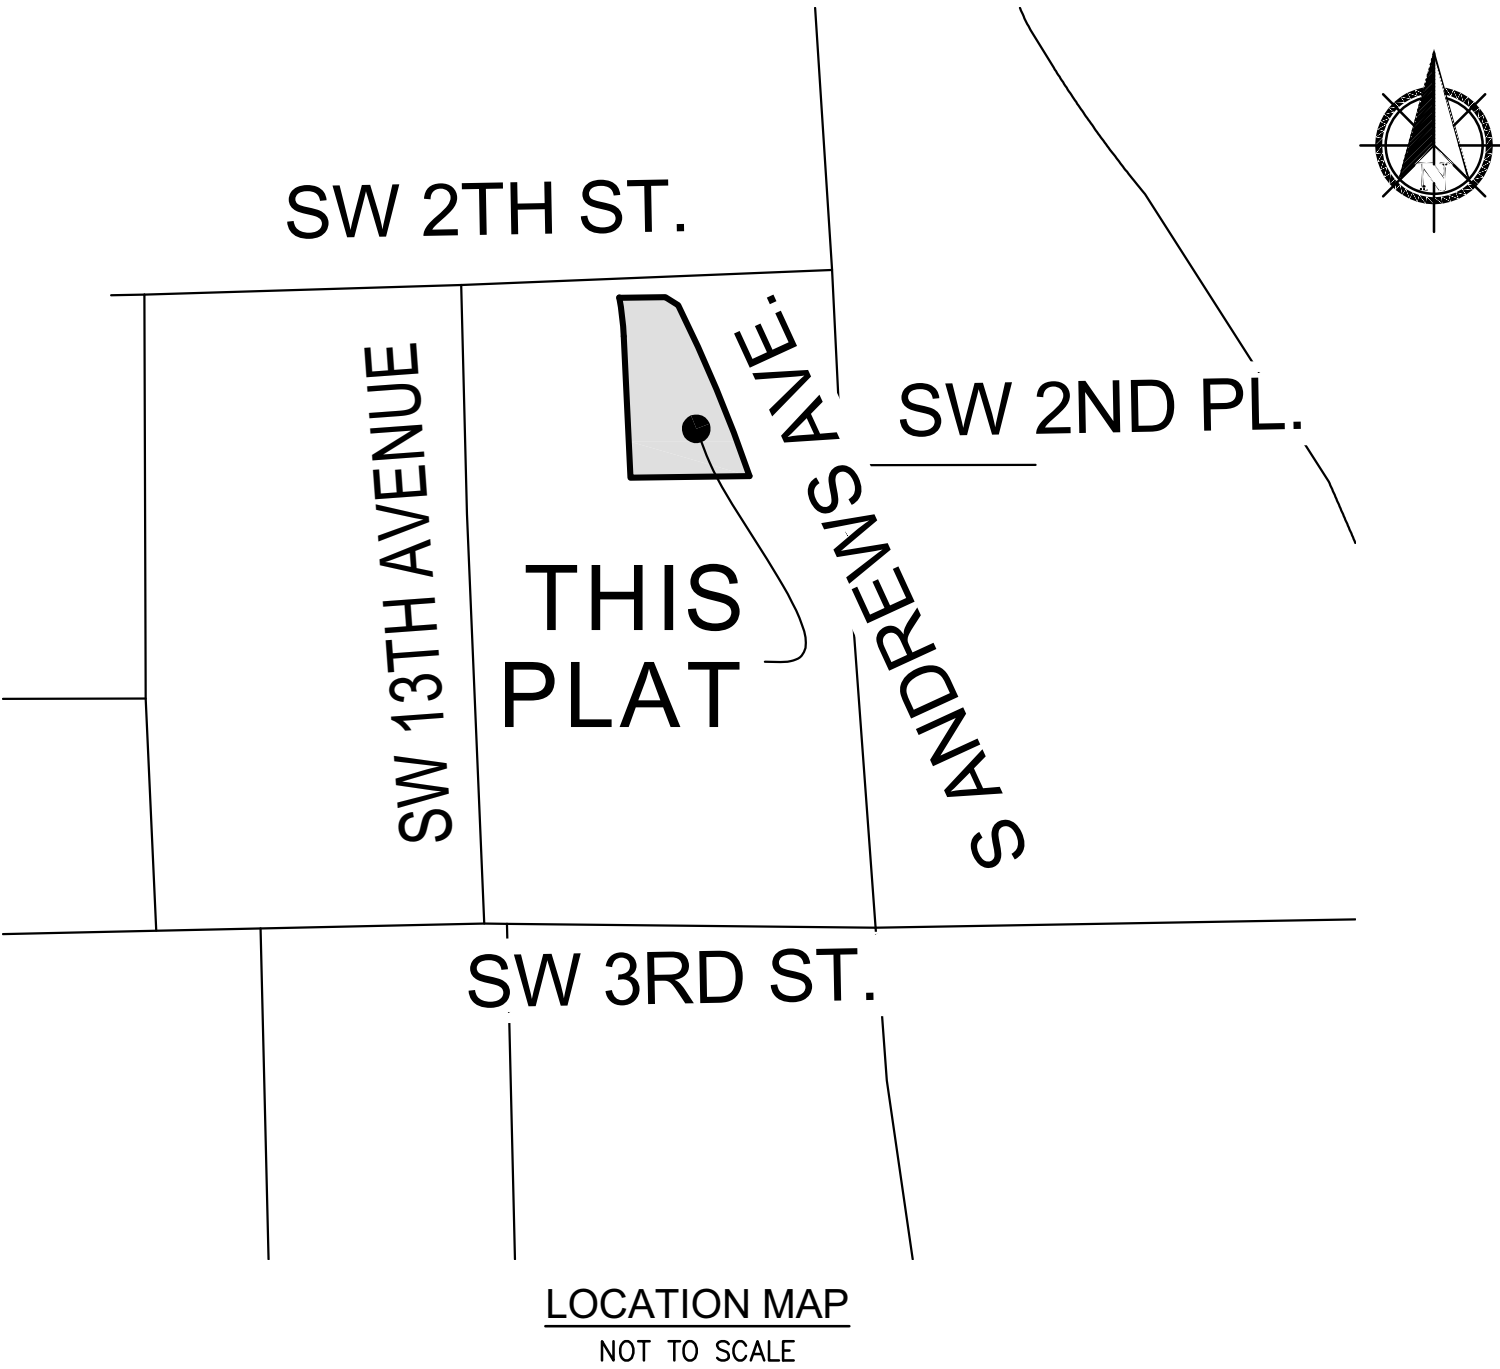

POMPANO BEACH CITY COMMISSION:

THIS IS TO CERTIFY THAT THIS PLAT HAS BEEN APPROVED AND ACCEPTED FOR RECORD BY THE CITY COMMISSION OF OF THE CITY OF POMPANO BEACH, FLORIDA, BY RESOLUTION NO. _____ ADOPTED BY THE SAID CITY COMMISSION THIS _____ DAY OF _____, 202__.

CONCURRENCY/IMPACT FEES FOR THE CONSTRUCTION, EXPANSION, AND/OR CONVERSION OF A BUILDING WITHIN THIS PLAT SHALL BE PAID ON THE DATE OF BUILDING PERMIT ISSUANCE.

ATTEST: _____ APPROVED: _____
KERVIN ALFRED REX HARDIN
CITY CLERK MAYOR

POMPANO BEACH PLANNING AND ZONING BOARD:

THIS IS TO CERTIFY: THAT THE PLANNING AND ZONING BOARD OF THE CITY OF POMPANO BEACH, FLORIDA, HAS APPROVED AND ACCEPTED THIS PLAT THIS _____ DAY OF _____, 202__.

BY: _____ DATE _____
FRED STACER
CHAIRPERSON

POMPANO BEACH CITY ENGINEER:

THIS PLAT IS HEREBY APPROVED FOR RECORD THIS _____ DAY OF _____, 202__.

BY: _____
JOHN SFIROPOULOS, P.E.
CITY ENGINEER

BROWARD COUNTY RESILIENT ENVIRONMENT DEPARTMENT:

THIS IS TO CERTIFY: THAT THIS PLAT HAS BEEN APPROVED AND ACCEPTED FOR RECORD.

BY: _____ DATE _____
DIRECTOR/DESIGNEE

BROWARD COUNTY PLANNING COUNCIL:

THIS IS TO CERTIFY: THAT THE BROWARD COUNTY PLANNING COUNCIL HAS APPROVED THIS PLAT SUBJECT TO ITS COMPLIANCE WITH THE DEDICATION OF RIGHTS-OF-WAY FOR TRAFFICWAYS THIS _____ DAY OF _____, 202__.

BY: _____
CHAIRPERSON

THIS PLAT COMPLIES WITH THE APPROVAL OF THE BROWARD COUNTY PLANNING COUNCIL OF THE ABOVE DATE AND IS APPROVED AND ACCEPTED FOR RECORD THIS _____ DAY OF _____, 20__.

BY: _____
EXECUTIVE DIRECTOR OR DESIGNEE

BROWARD COUNTY FINANCE AND ADMINISTRATIVE SERVICES DEPARTMENT, COUNTY RECORDS DIVISION - MINUTES SECTION:

THIS IS TO CERTIFY: THAT THIS PLAT COMPLIES WITH THE PROVISIONS OF CHAPTER 177, FLORIDA STATUTES, AND WAS ACCEPTED FOR RECORD BY THE BOARD OF COUNTY COMMISSIONERS OF BROWARD COUNTY, FLORIDA, THIS _____ DAY OF _____, 202__.

BY: _____
MAYOR, COUNTY COMMISSION

THIS IS TO CERTIFY: THAT THIS PLAT HAS BEEN REVIEWED FOR CONFORMITY WITH CHAPTER 177, FLORIDA STATUTES AND APPROVED AND ACCEPTED FOR RECORD.

BY: _____ DATE _____
ROBERTO CHAVEZ
PROFESSIONAL SURVEYOR AND MAPPER
FLORIDA REGISTRATION NO. LS7280

BY: _____ DATE _____
RICHARD TORNESE
DIRECTOR
FLORIDA PROFESSIONAL ENGINEER
REGISTRATION NO. 1063

CITY CLERK	CITY ENGINEER	COUNTY SURVEYOR	COUNTY ENGINEER	PLATTING SURVEYOR

DRC
PLAT NO. PZ23-14000018
09/20/2023