
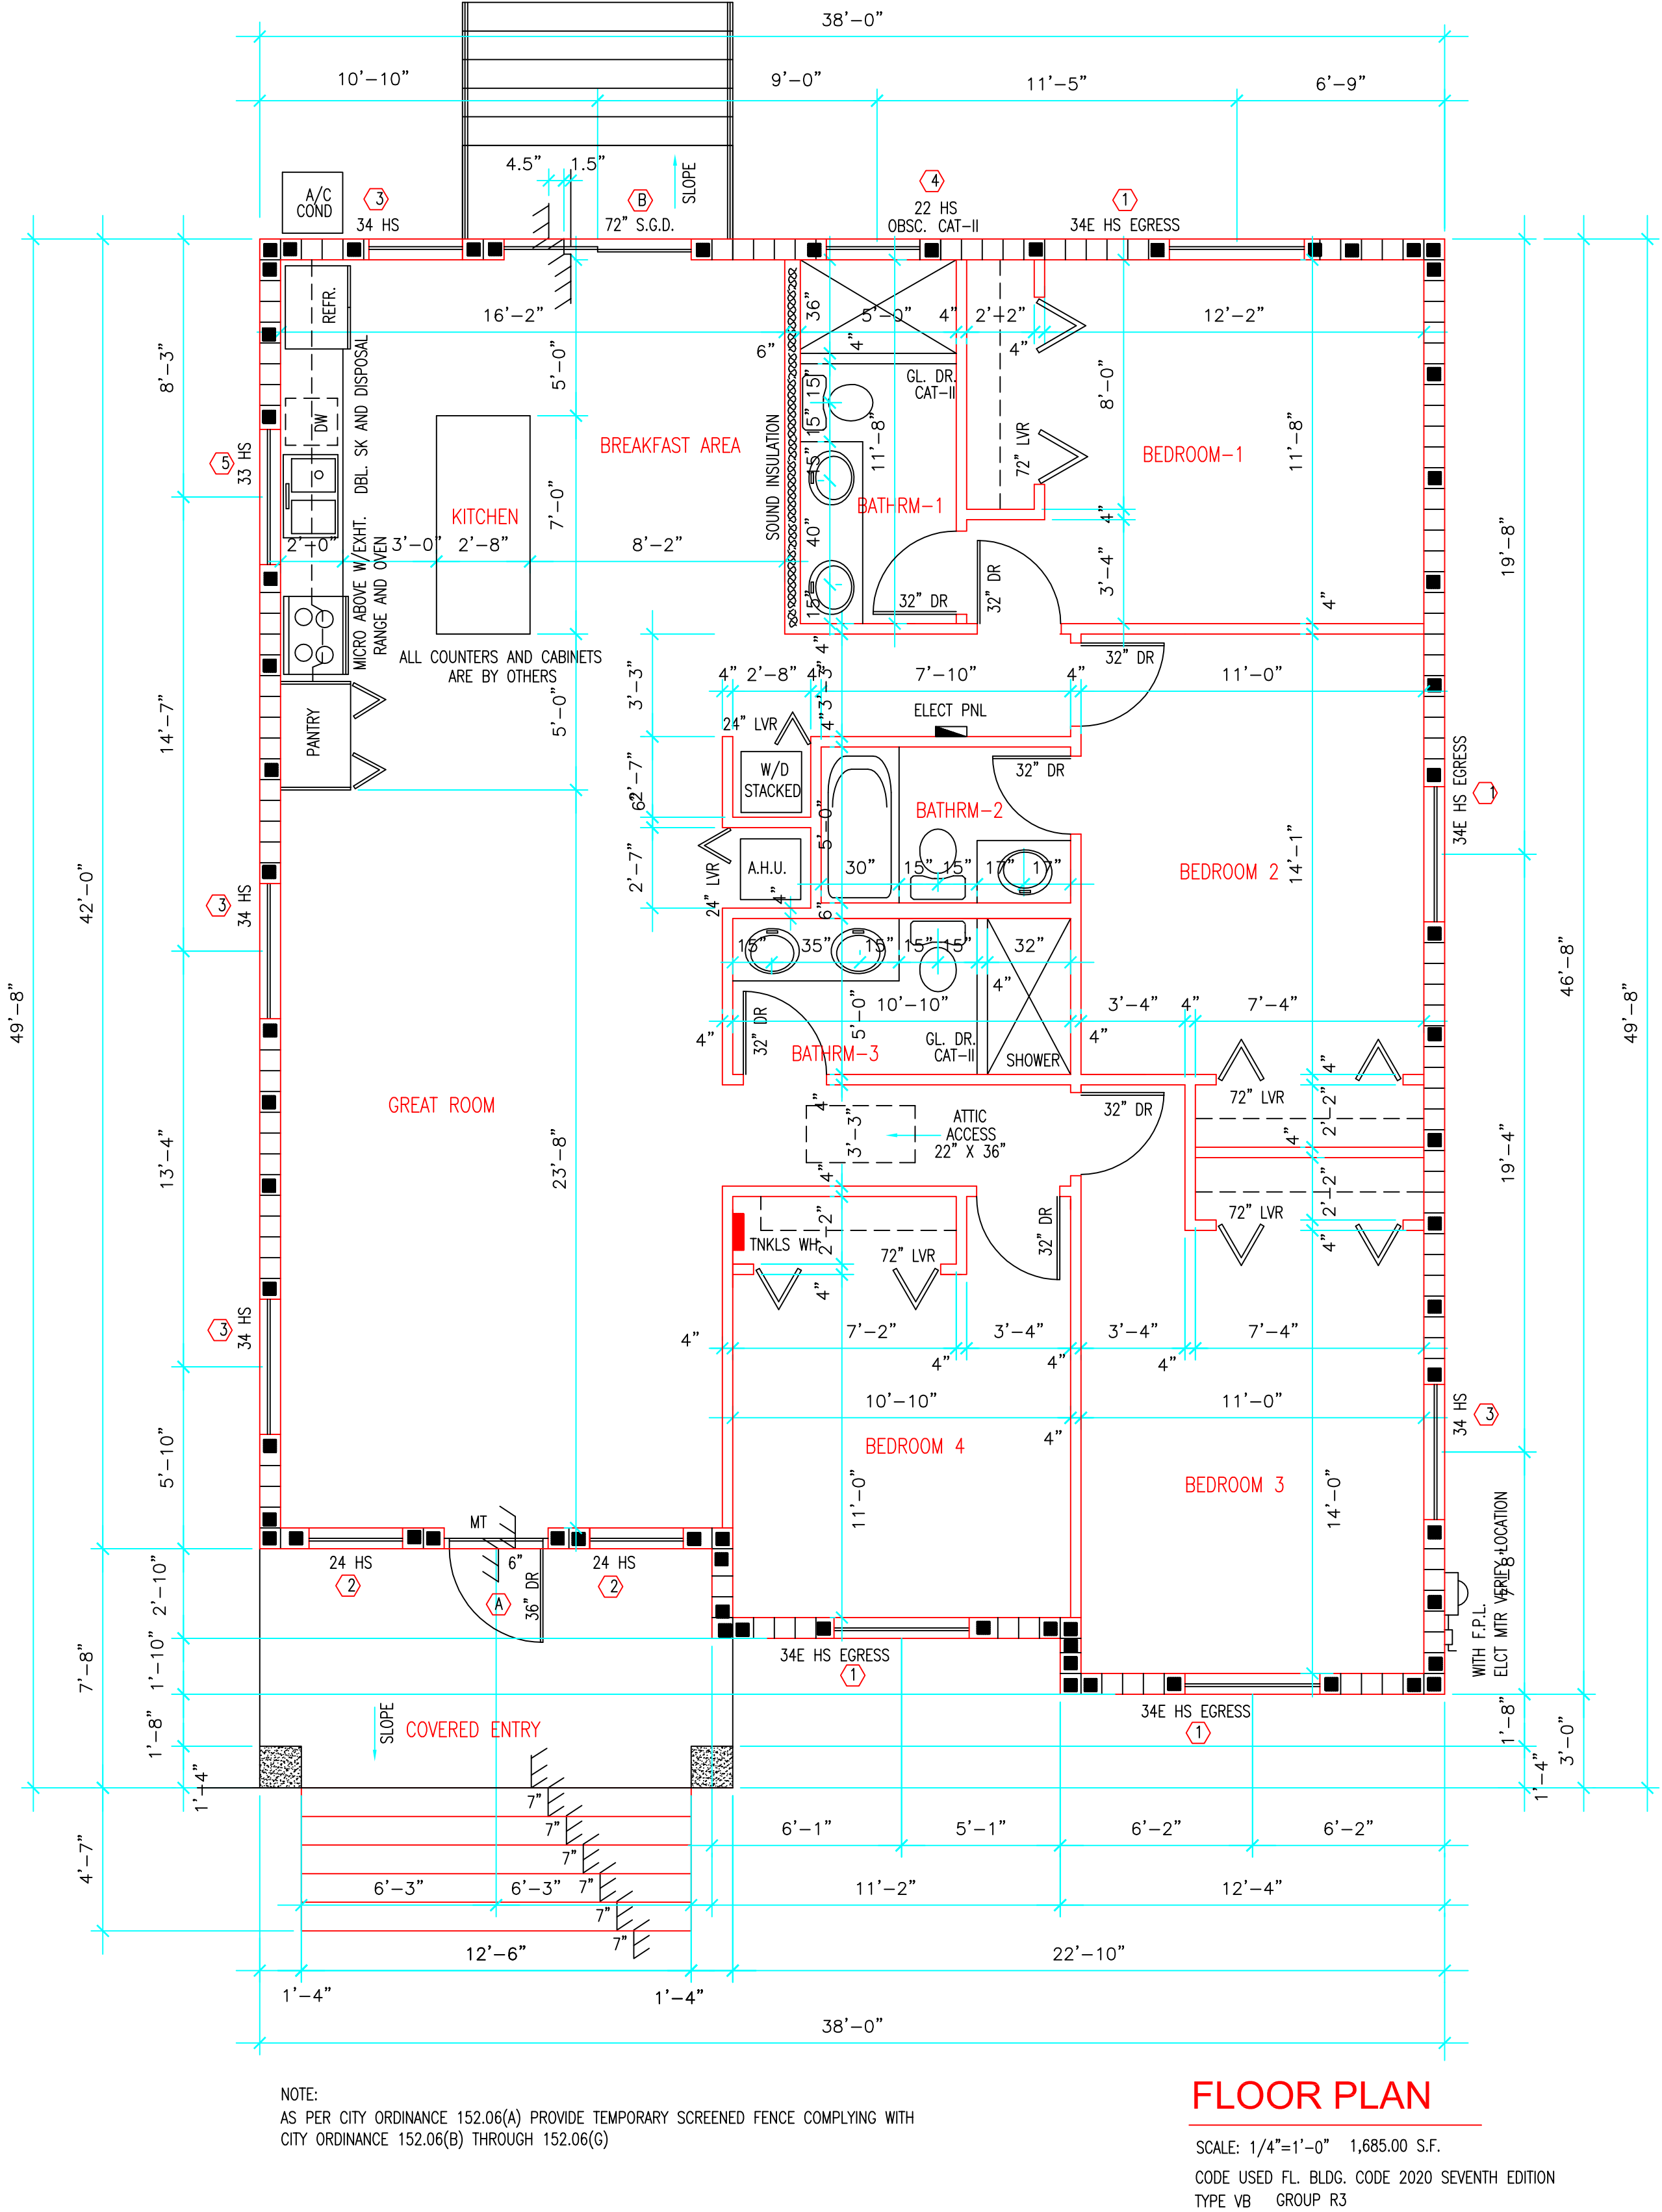


Miguel F de Diego

Digitally signed
by Miguel F de Diego

Date:
2023.11.13
15:55:11 -05'00'

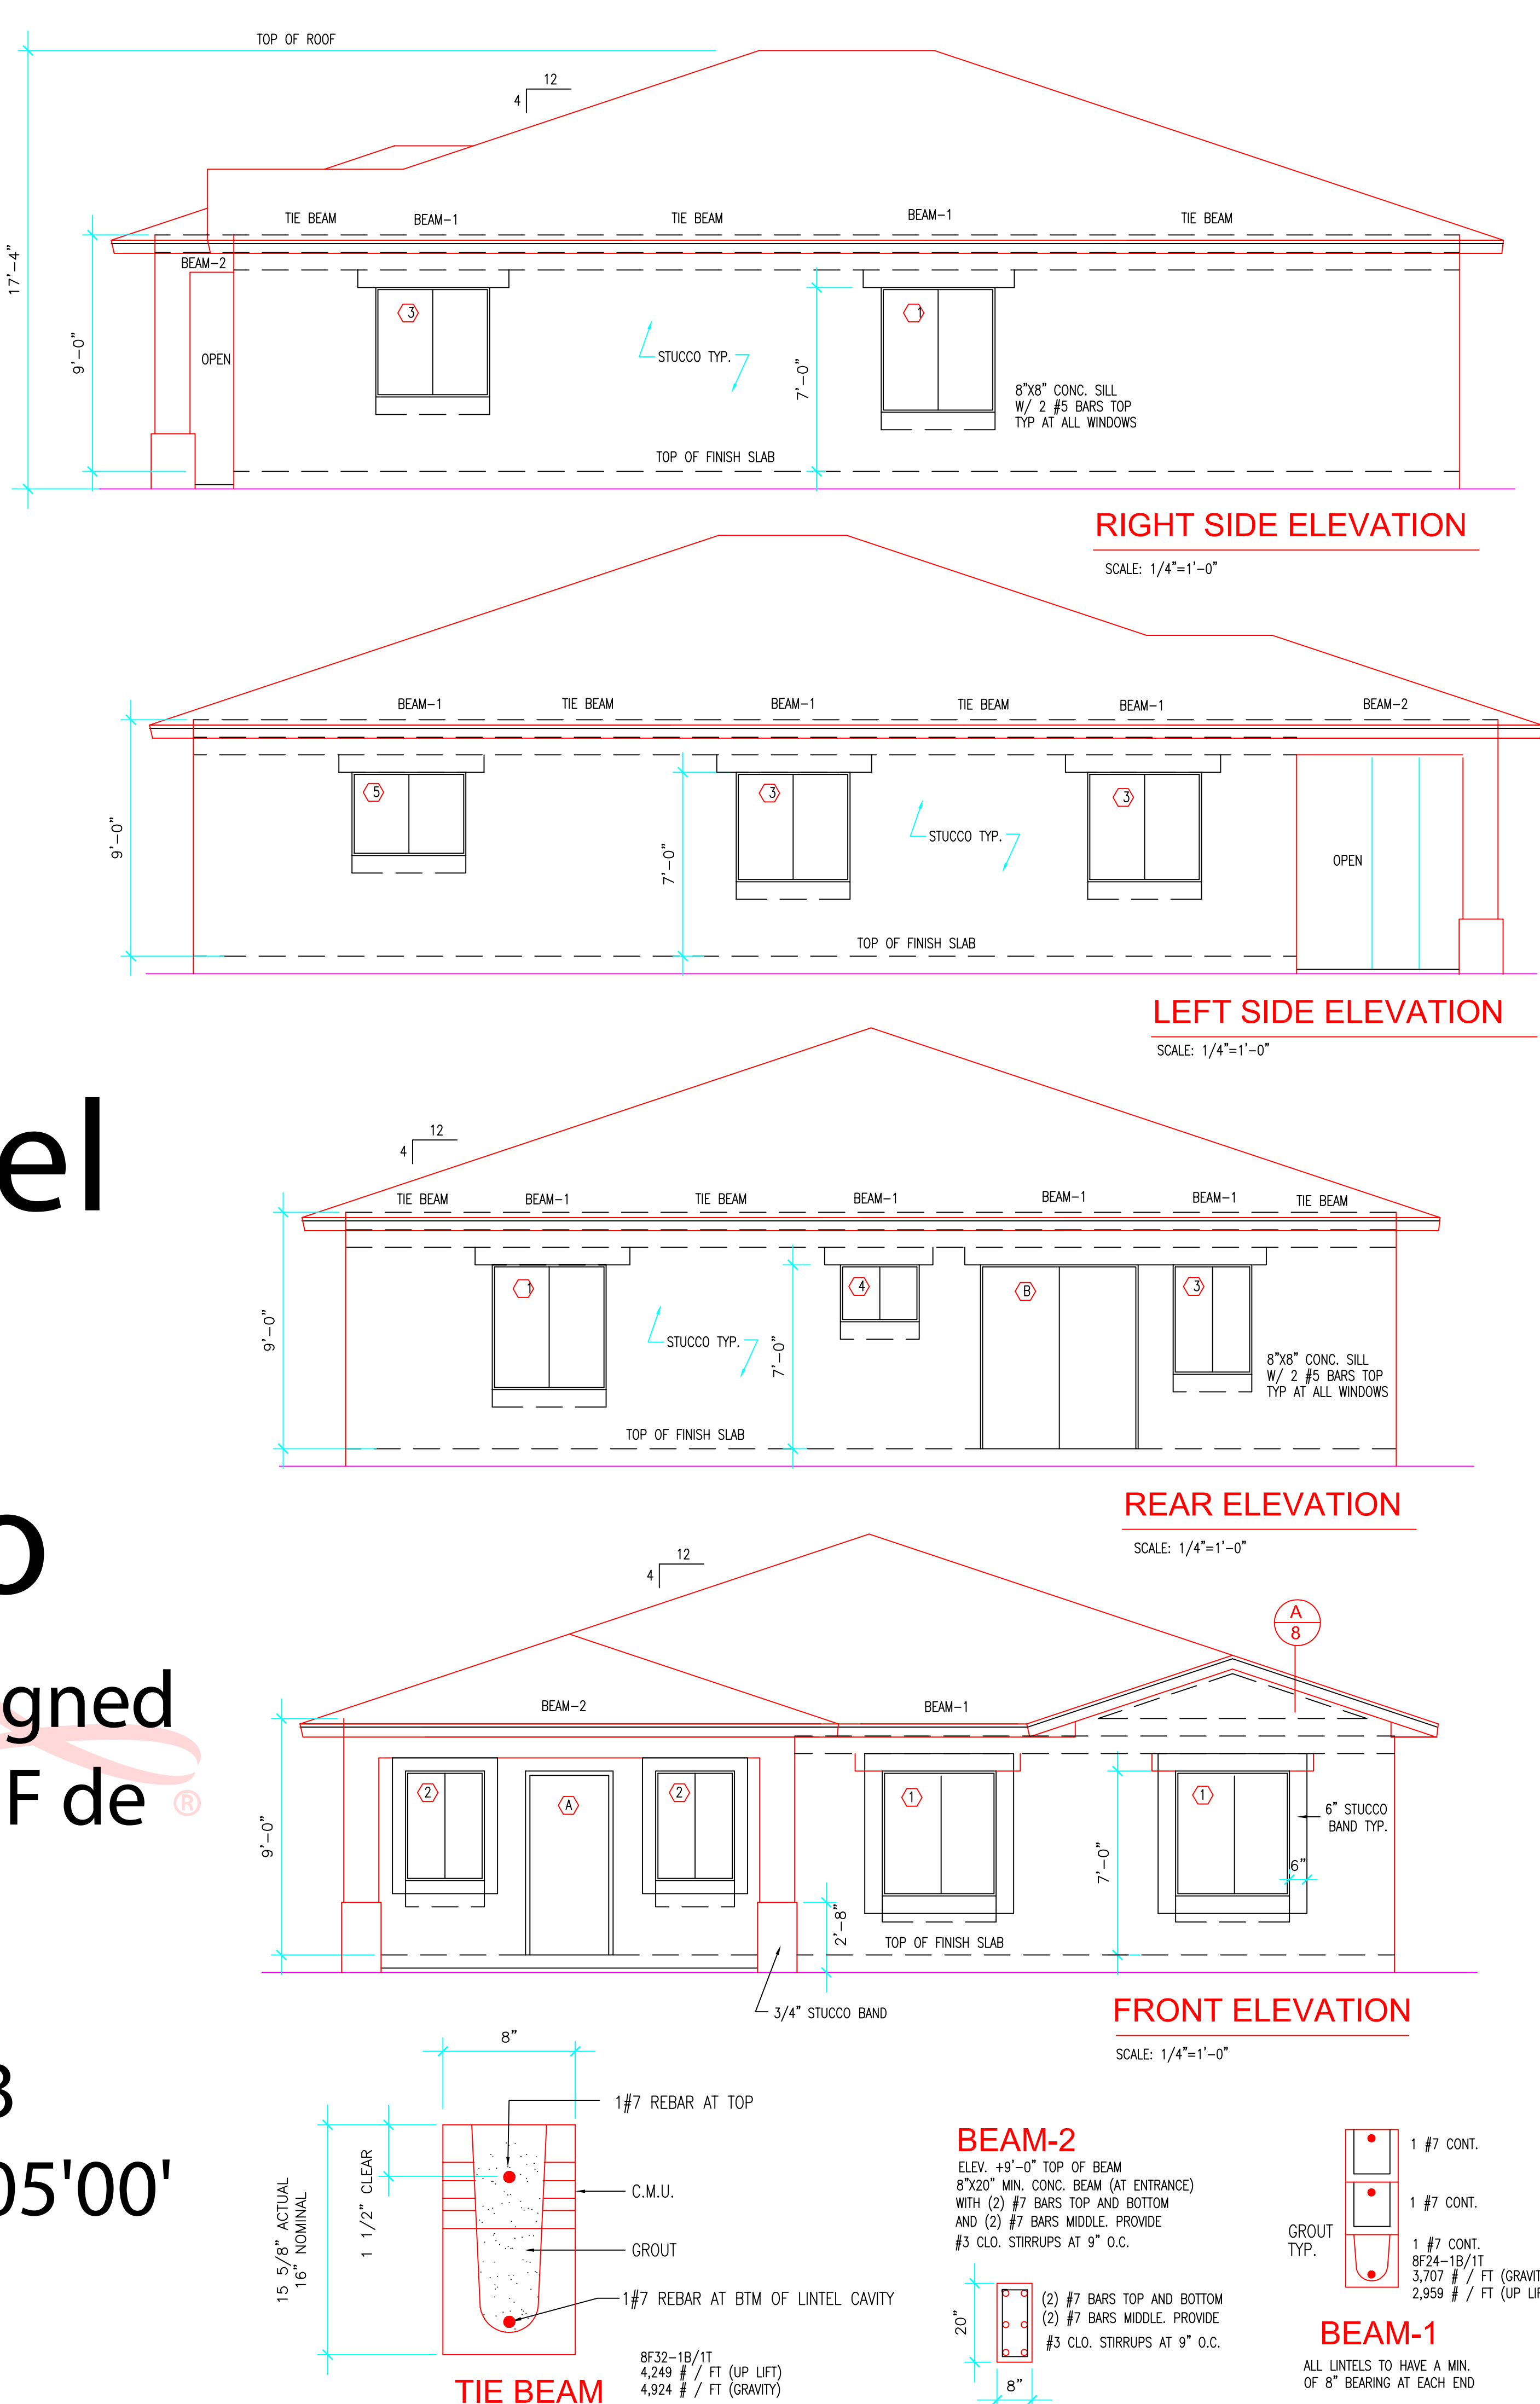

EXTERIOR DOOR SCHEDULE						
CONTRACTOR TO VERIFY ALL MASONRY OPENINGS WITH THE MANUFACTURER COORDINATE STYLE WITH THE OWNER						
MARK	SIZE WIDTH X HEIGHT	MASONRY OPENING WIDTH X HEIGHT	PRESS. RATING REQ. FOR SPECIFIC OPENING (+) PSF (-) PSF	SHUTTERS REQ. YES OR NO	ZONE	EGRESS REQ.
(A) 36" DOOR	3'-0" X 7'-0"	3'-4" X 7'-2"	+35.97 -39.18	IMPACT	4	YES
(B) 72" S.G.D.	6'-0" X 7'-0"	6'-1" X 7'-1"	+34.27 -37.47	IMPACT	4	NO

WINDOW SCHEDULE						
CONTRACTOR TO VERIFY ALL MASONRY OPENINGS WITH THE MANUFACTURER COORDINATE STYLE WITH THE OWNER						
PROVIDE U-FACTOR AND SHGC AS PER ENERGY CALC. SPECS						
MARK	SIZE WIDTH X HEIGHT	MASONRY OPENING WIDTH X HEIGHT	SHUTTERS YES OR NO	EGRESS REQ. YES OR NO	PRESS. RATING REQ. FOR SPECIFIC OPENING (+) PSF (-) PSF	ZONE
(1) 34E HS EGRESS	53 1/8" X 57"	54 1/8" X 58"	IMPACT	YES	+35.98 -39.18	4
(2) 24 HS	37" X 50 5/8"	38" X 51 5/8"	IMPACT	NO	+37.13 -40.34	4
(3) 34 HS	52 1/8" X 50 5/8"	53 1/8" X 51 5/8"	IMPACT	NO	+36.25 -39.46	4
(4) 22 HS CAT-II OBSC.	37" X 26"	38" X 27"	IMPACT	NO	+37.80 -41.00	4
(5) 33 HS	53 1/8" X 38 3/8"	54 1/8" X 39 3/8"	IMPACT	NO	+36.98 -40.18	4

10-4-2022

STATE OF FLORIDA
MIGUEL DE DIEGO
REGISTERED ARCHITECT
A.R.
No. 12332
P223-12000051
12/20/2023

NEW RESIDENCE
MODEL A
PARCEL-3 359 NW 10th STREET
POMPANO BEACH, FLORIDA

CONTACT: JUAN F. WILKES (786) 838-8159
PABLO FERNANDEZ (786) 838-7310

Miguel de Diego
ARCHITECT P.A.
AA-26001641
1657 TYLER STREET SUITE 107 HOLLYWOOD, FLORIDA 33020
PH. (954) 926-3358 FAX (954) 926-2021

CHECKED
DRAWN
DATE 10-4-2022
COMM. NO. 21-194

CONTRACTOR SHALL FIELD VERIFY ALL DIMENSIONS, NOTES AND CONDITIONS PRIOR TO PROCEEDING WITH ANY WORK