
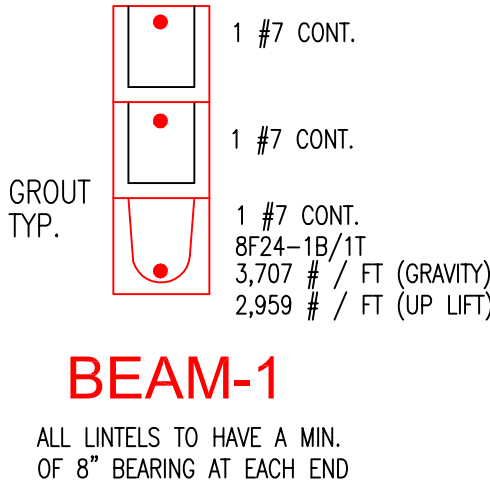
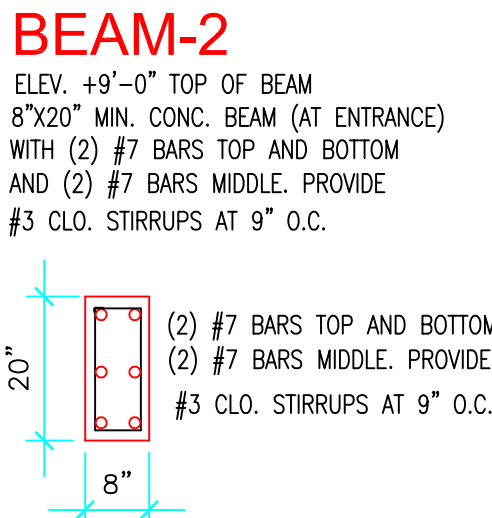
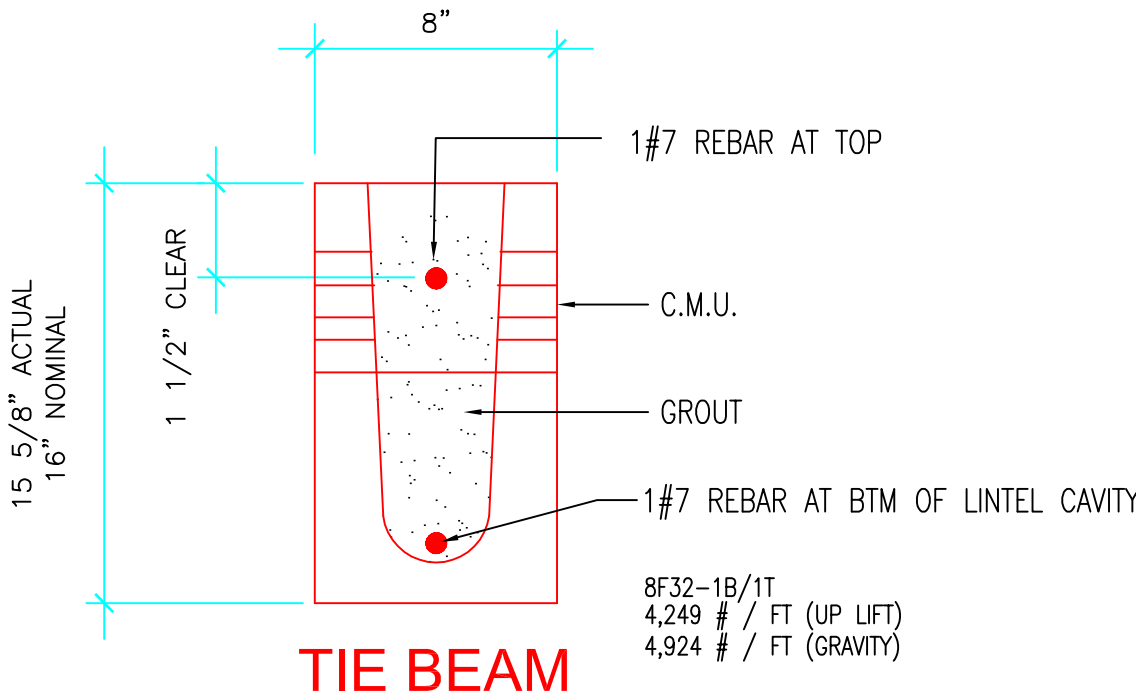
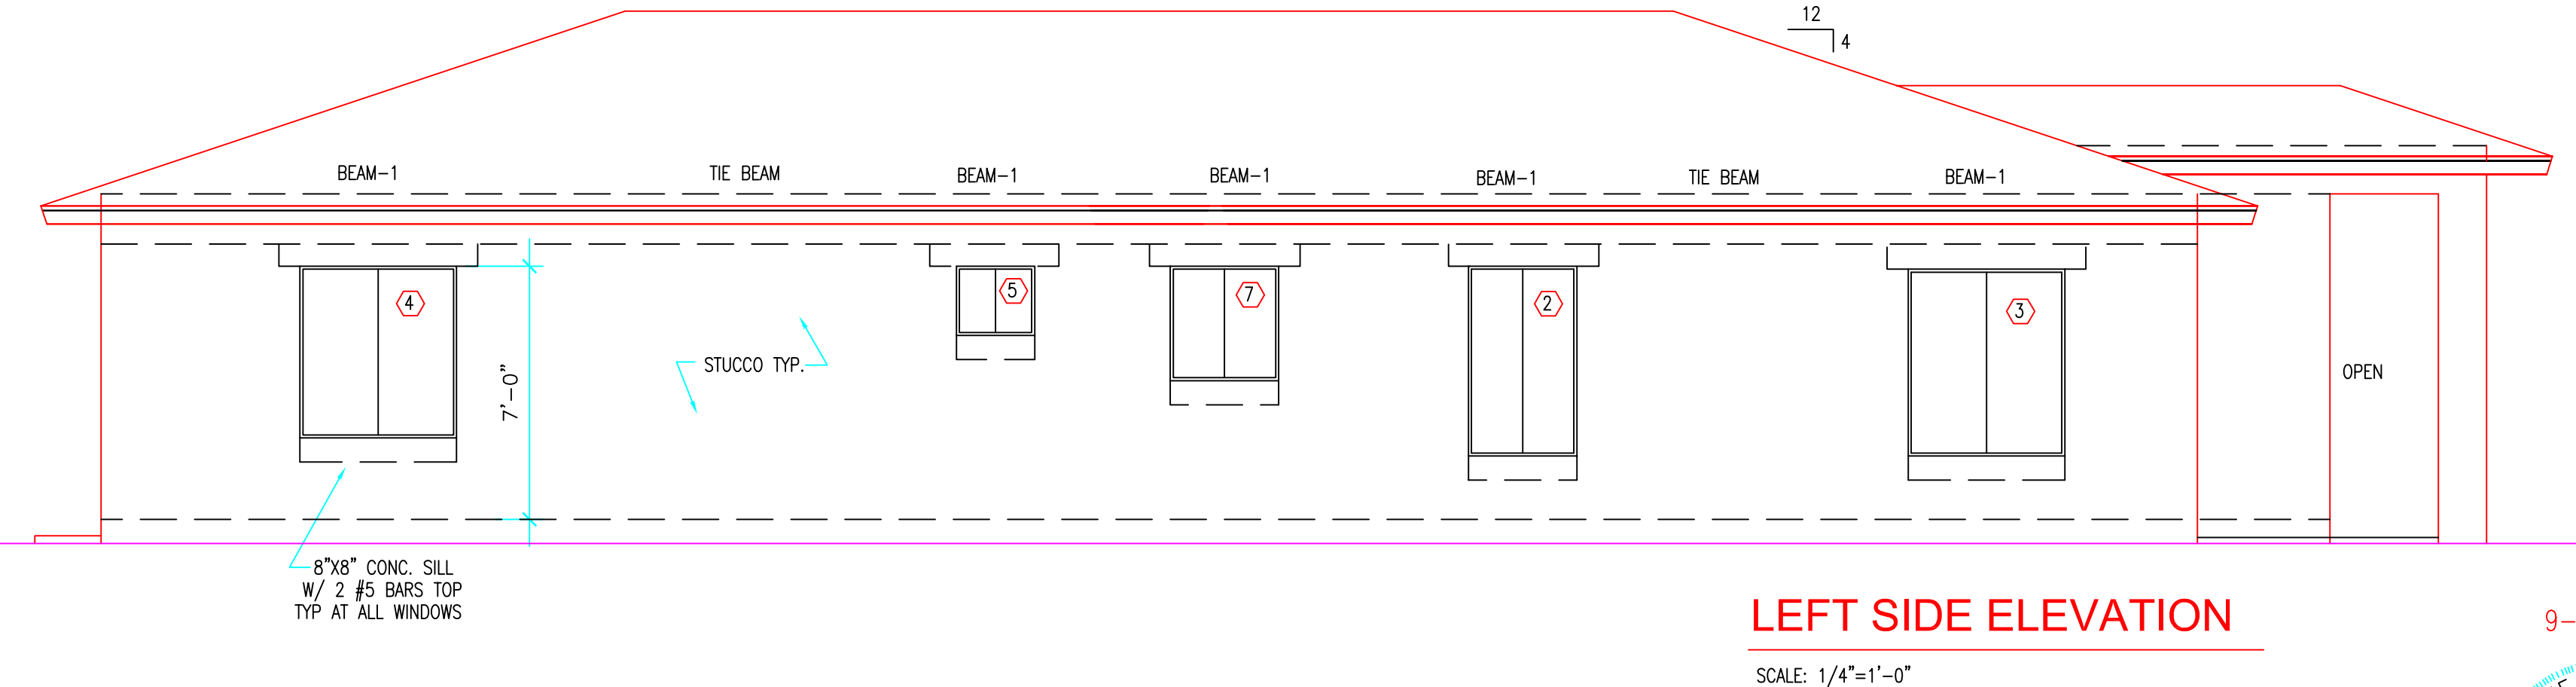
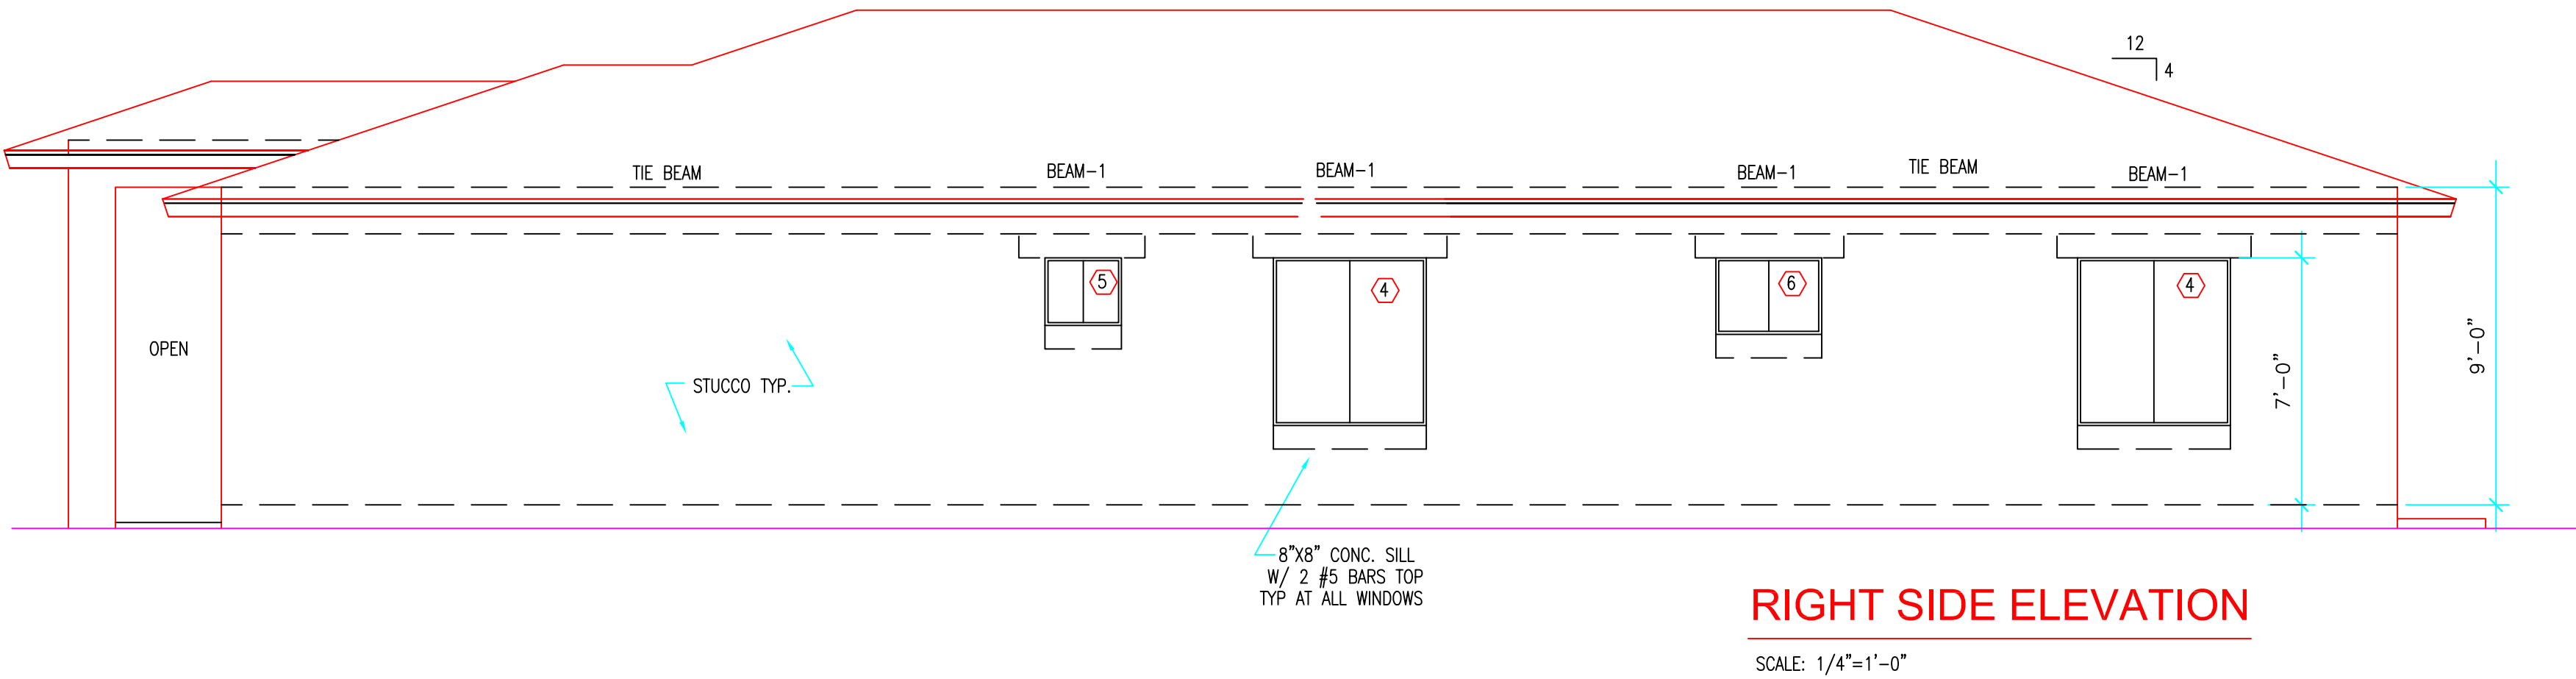
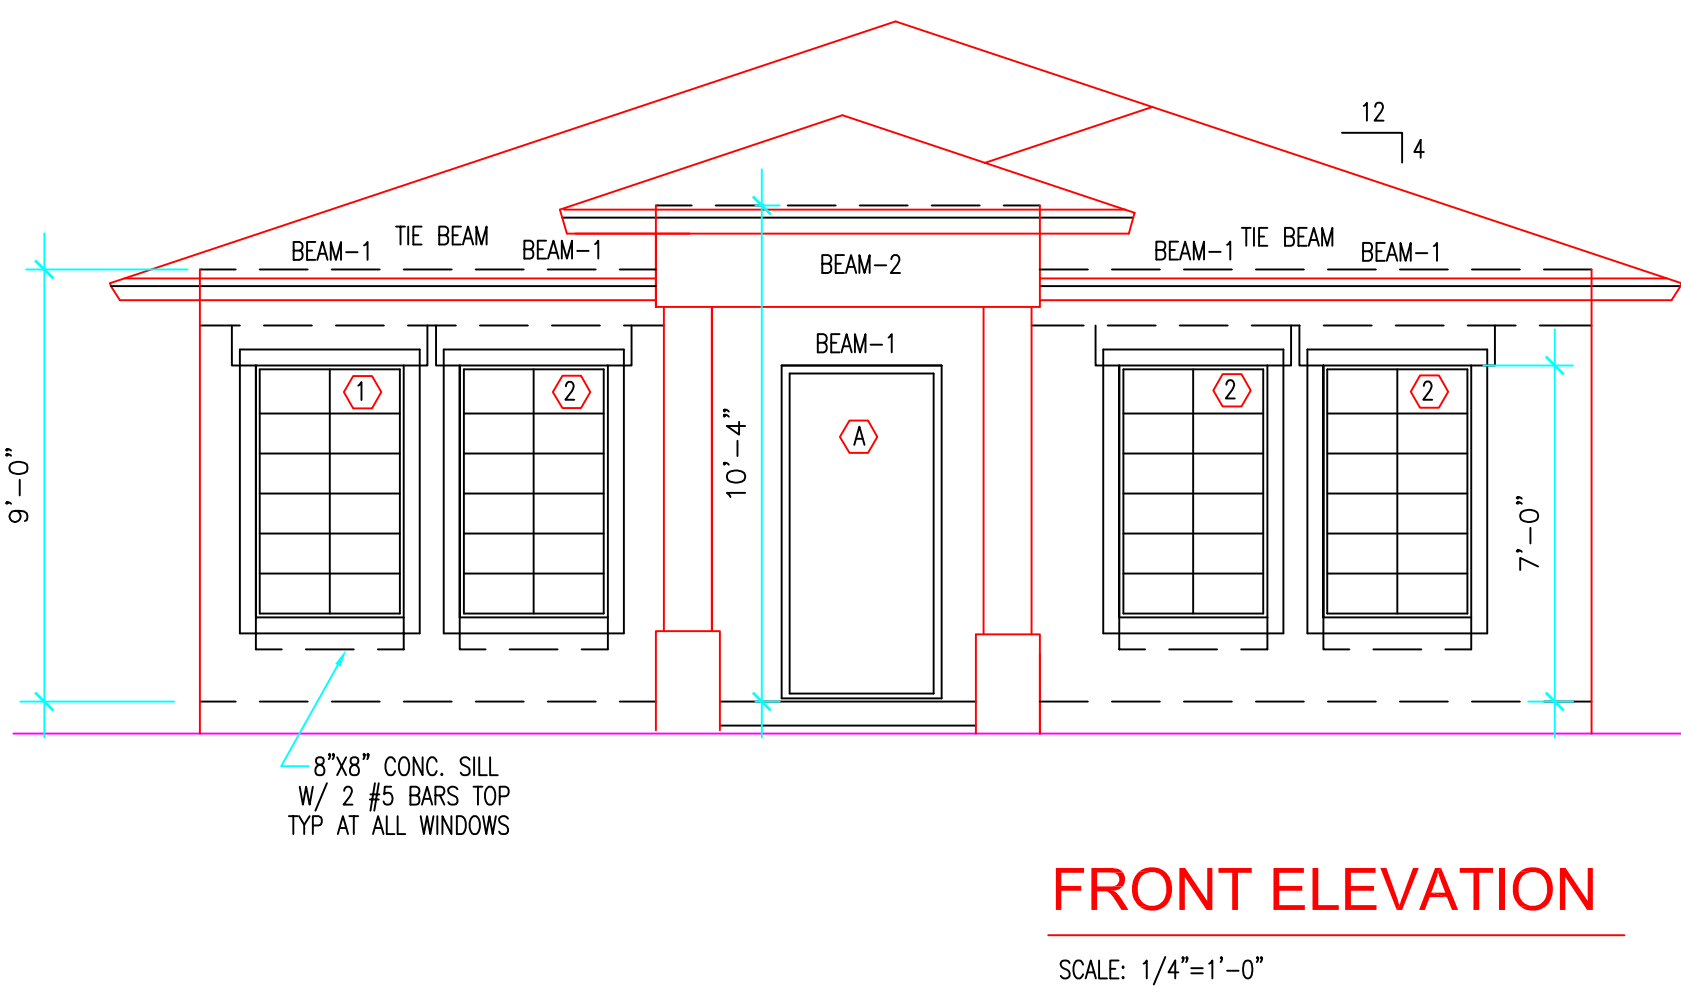


Miguel F de Diego

Digitally signed by Miguel F de Diego®
Date: 2023.11.13 16:07:17 -05'00'

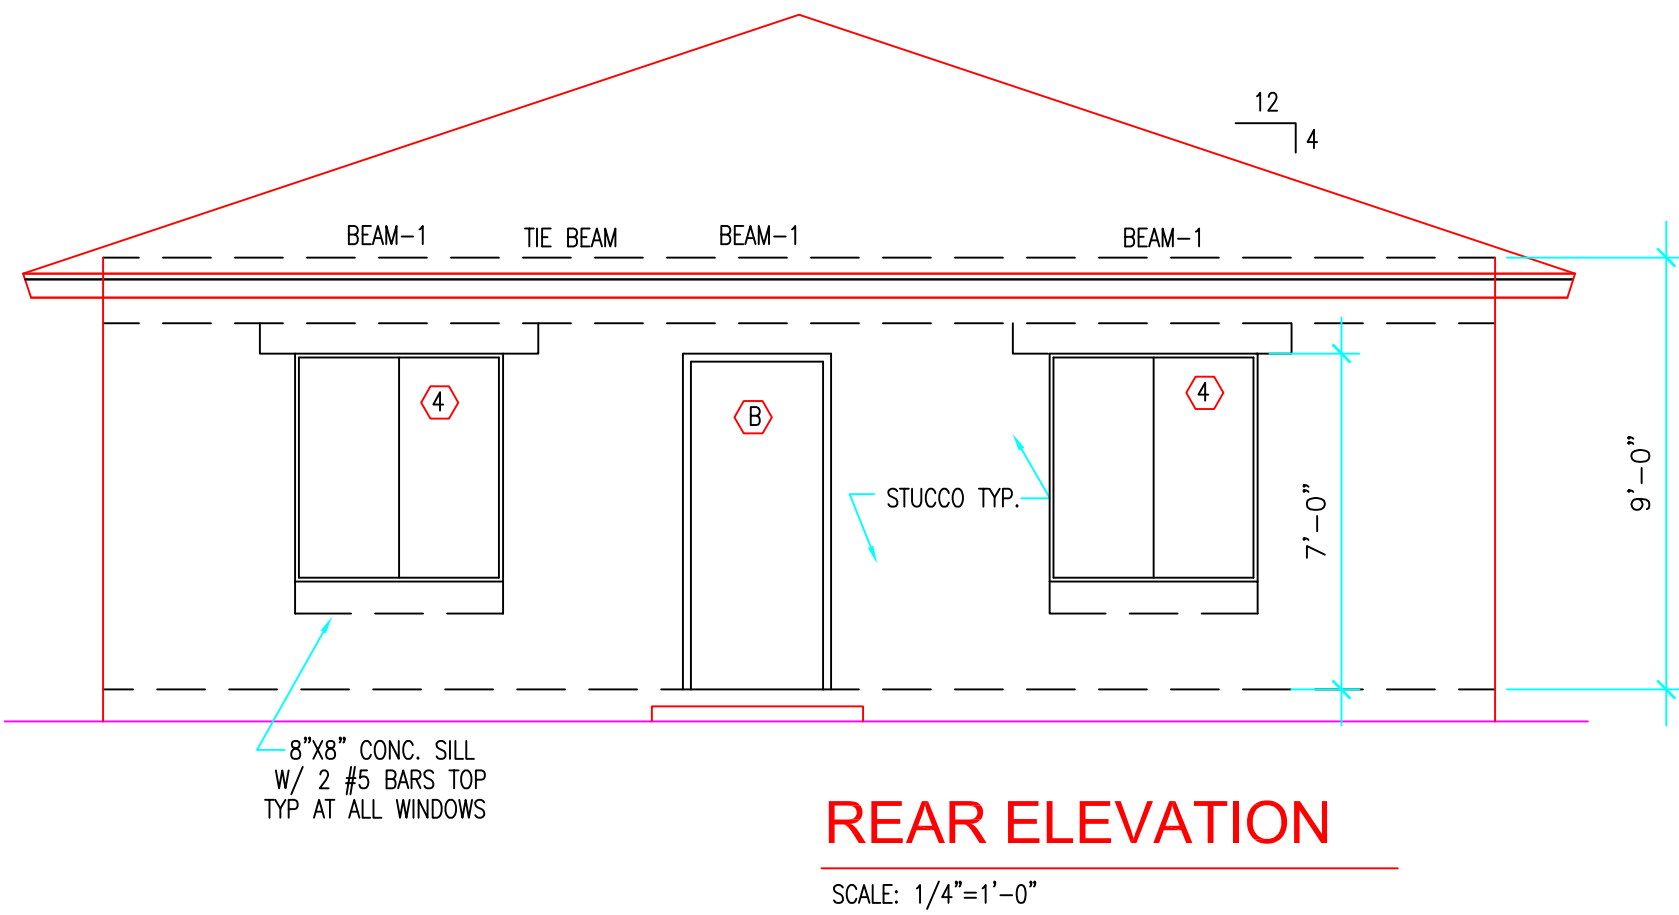

NEW RESIDENCE
MODEL C
PARCEL-10 344 NW 11th STREET
POMPANO BEACH, FLORIDA
CONTACT: JUAN F. WILKES (786) 838-8159
PABLO FERNANDEZ (786) 838-7310

Miguel de Diego
ARCHITECT P.A.
AA-26001641
1657 TYLER STREET SUITE 107 HOLLYWOOD, FLORIDA 33020
PH. (954) 926-3358 FAX (954) 926-2021

9-19-2022
STATE OF FLORIDA
MIGUEL DE DIEGO
A.R.
No. 13378
REGISTERED
DRC
PZ23-12000051
12/20/2023