


LEGEND

EXISTING TREE/ PALM TO BE REMOVED

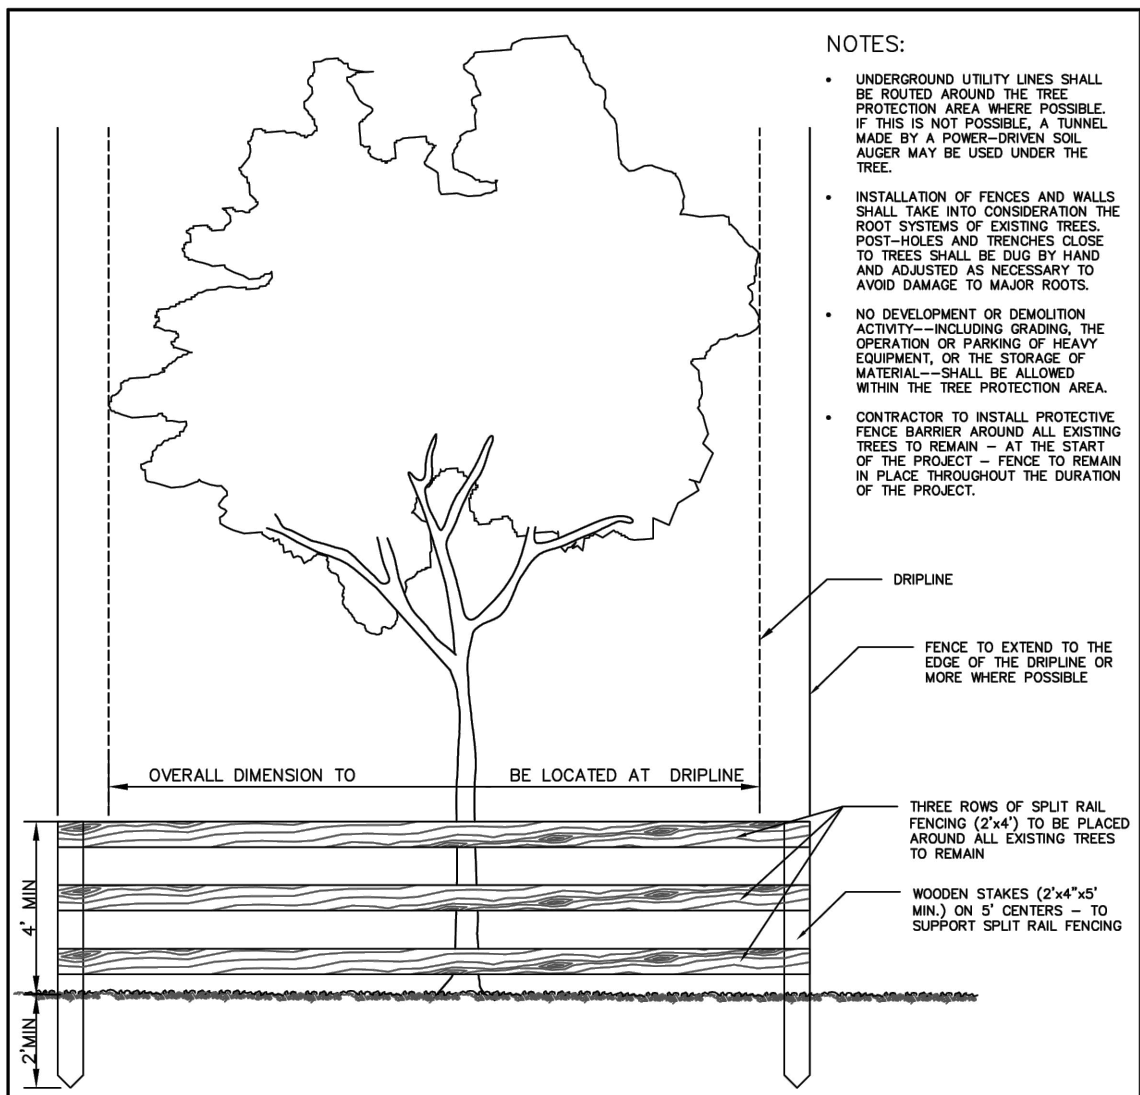


REVISIONS		LANDSCAPE STANDARDS	
BY	DATE	URBAN FORESTRY	
TCW	04/2010	CITY OF POMPANO BEACH	
AS	09/2021	APPROVED BY:	
		URBAN FORESTER	
SCALE: N.T.S.		DATE: SEP 2021	
		DWS. NO. 104-1	

KEY	BOTANICAL NAME	COMMON NAME	CALIPER (INCHES)	HEIGHT (FEET)	CANOPY (FEET)	CONDITION	DISPOSITION	VALUE	COMMENTS
1	Sabal Palmetto	Sabal Palm	12	20' O.A.	9	Fair	Remove	N/A	
2	Sabal Palmetto	Sabal Palm	10	20' O.A.	9	Fair	Remove	N/A	
3	Sabal Palmetto	Sabal Palm	14	20' O.A.	9	Fair	Remove	N/A	
4	Quercus virginiana	Live Oak	32	20' O.A.	18	Fair	Remove	\$7,222.08	

TREE MITIGATION			
10	Ilex cassine / Dahoon Holly	\$700 Each	\$7,000
2	Conocarpus erectus 'Sericeus' / Silver Buttonwood	\$415 EACH	\$830
TOTAL			\$7,830

PALM MITIGATION			
3 non specimen Sabal palm with a diameter of 36" to be removed. The proposed landscape plan has 3 Additional Sabal palms with 12" Diameter each to provide 36" of diameter for mitigation.			

- CITY OF POMPANO NOTES:
- Trees must be protected during entire project until completion.
 - *No tree/palm roots or parts shall be cut or damaged due to construction activities on site. If there are any tree/palm root conflicts, contact Urban Forestry Staff for assistance 954-786-4523

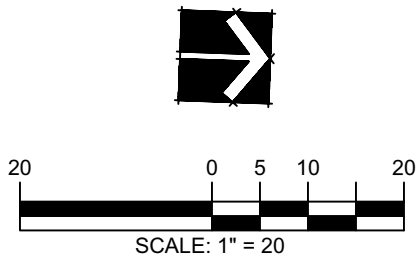

811 KNOW WHAT'S BELOW ALWAYS CALL 811 BEFORE YOU DIG

It's fast, it's free, it's the law.
Call 811 two business days before digging

FOLIAGE EXPRESSIONS
8801 SW 192nd Terrace,
Cutler Bay, FL 33157



Digitally signed by James B. Euell
Date: 2023.10.30 15:12:20 -0400

NEW RESIDENCE
MODEL C
164 NW 10TH STREET
POMPANO BEACH, FL 33062

DISTRIBUTION:	DATE:

DRAWING NAME:
TREE DISPOSITION PLAN

DRAWING NUMBER:
PZ23-12000051
12/20/2023

DRC