


DRC

DRC

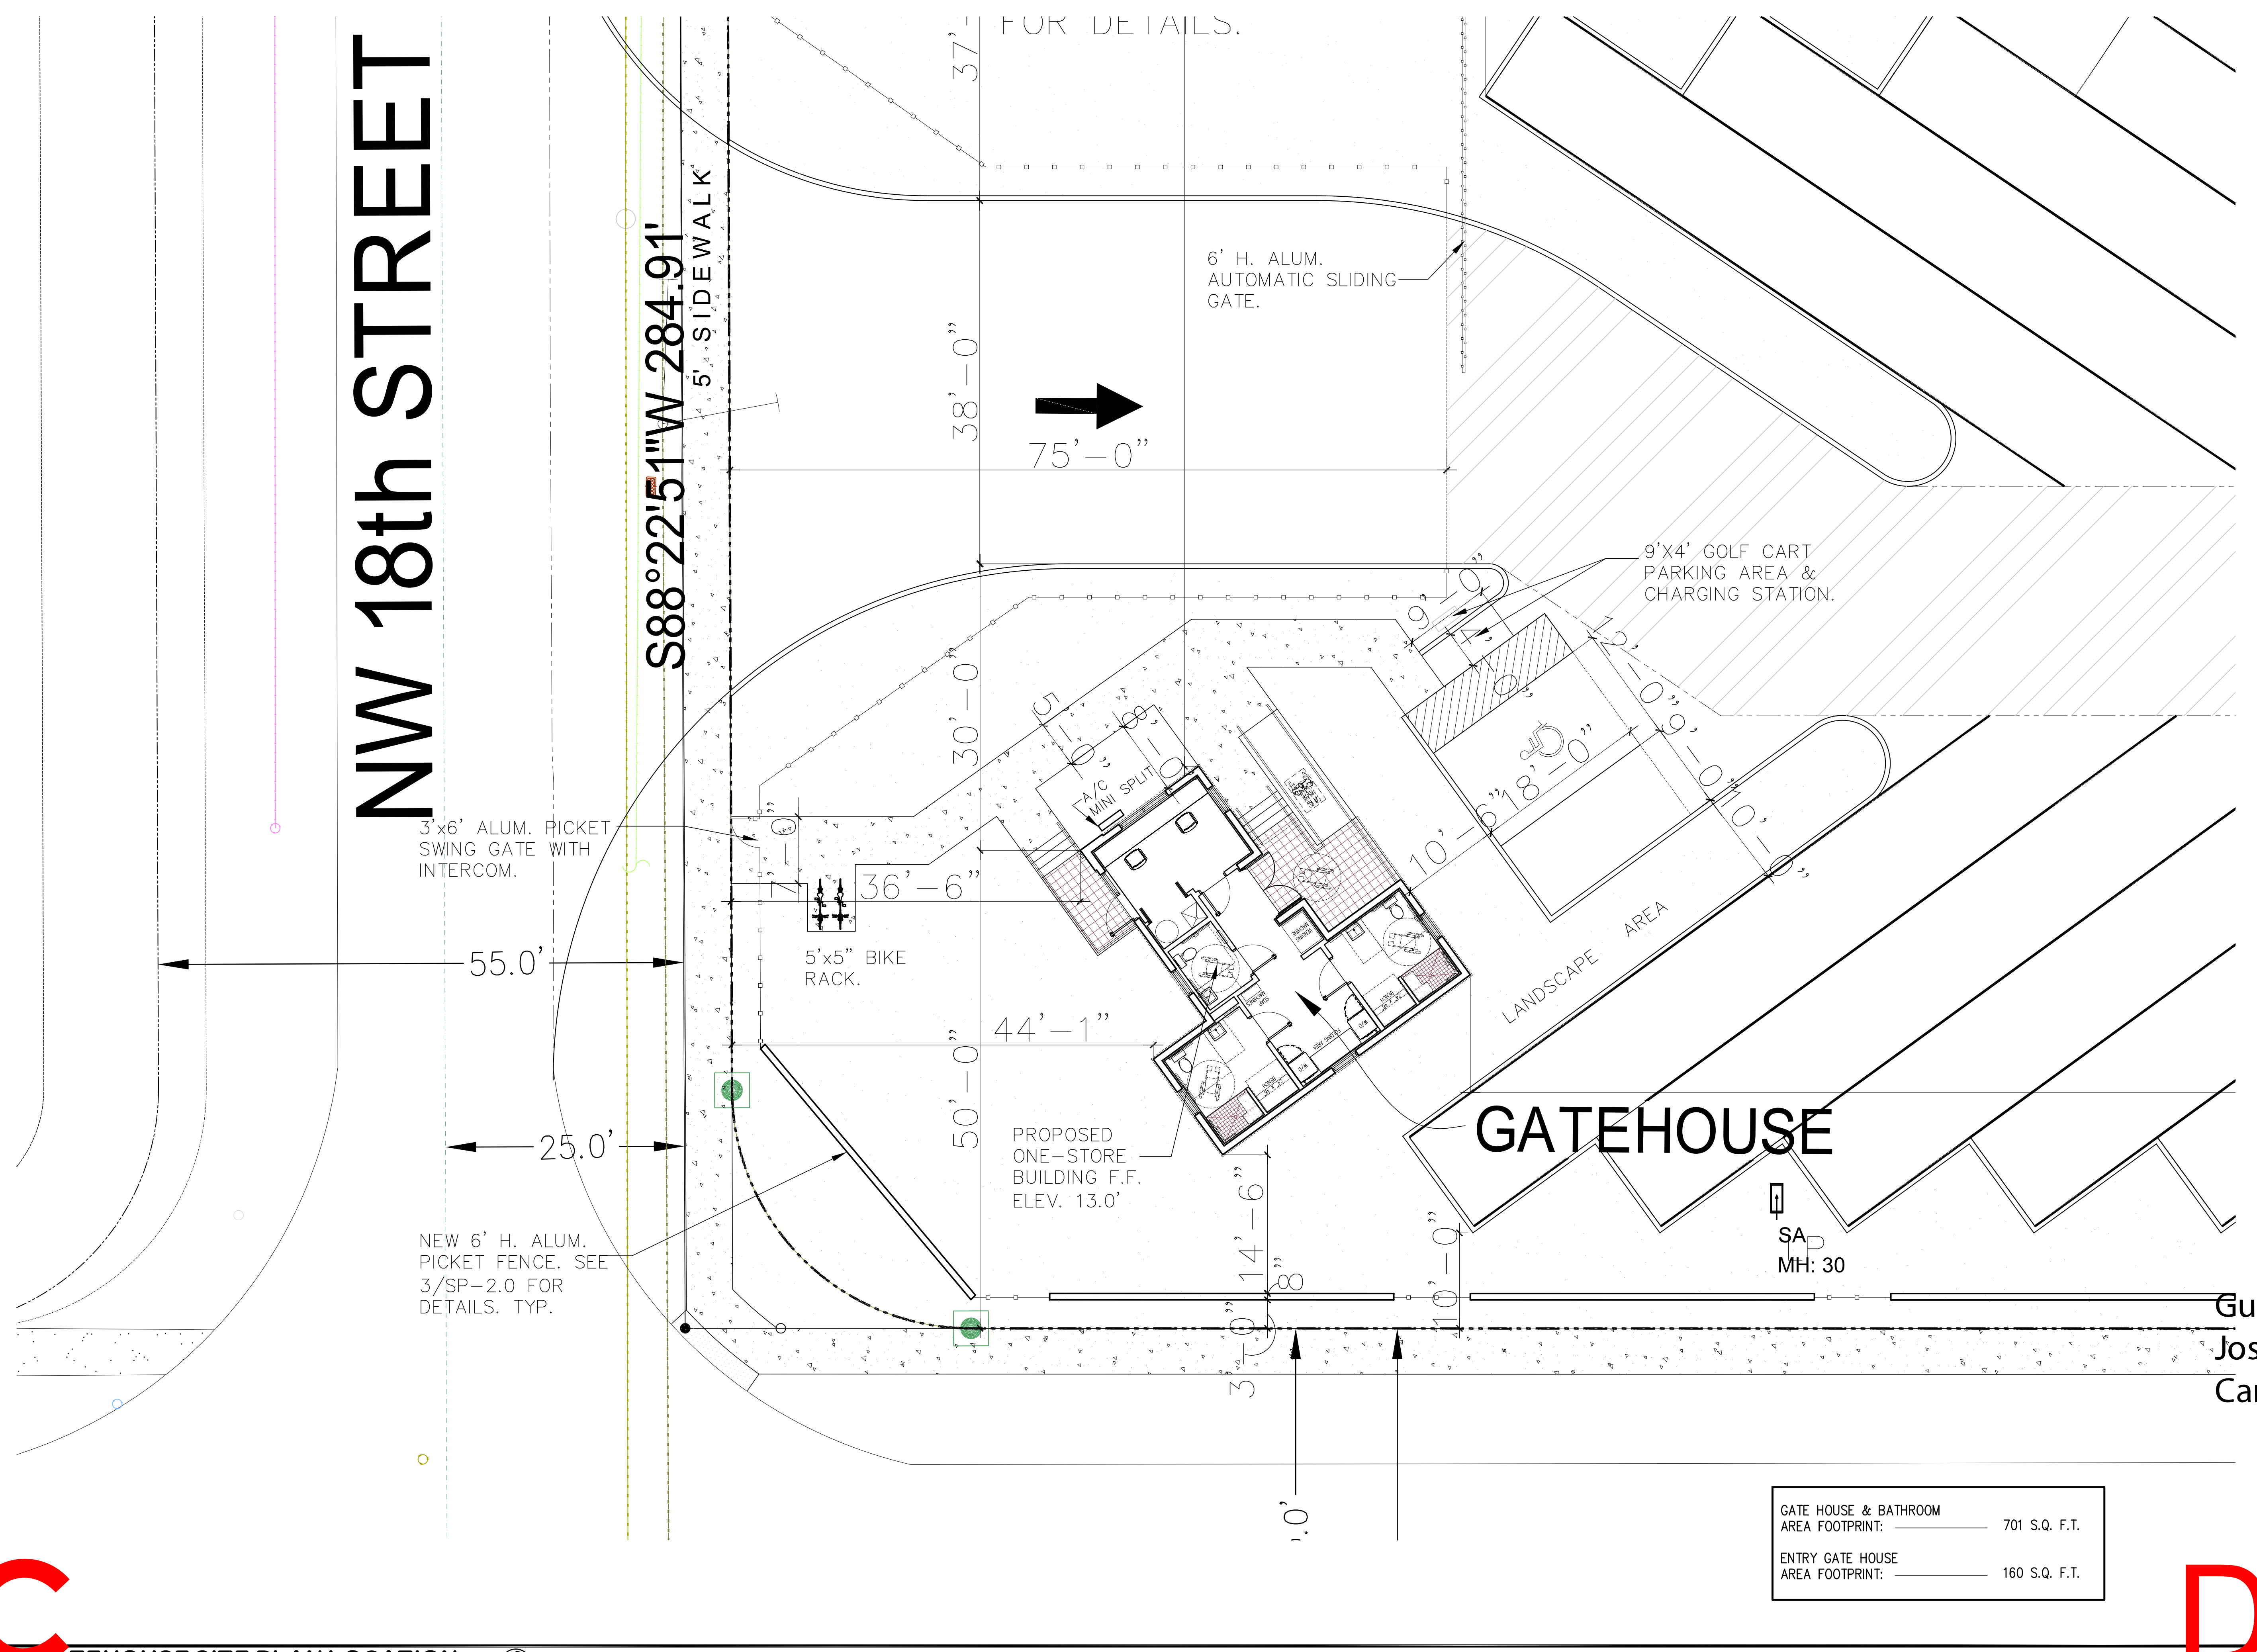

| REVISION | BY: |
|----------|-----|
| | |
| | |
| | |
| | |

GUSTAVO J. CARBONELL, P.A.
Architect and Planner
1457 N.E. 4th Ave., 33304
Ft. Lauderdale, Florida
(954) 462-6565
Member American Institute of Architects
FLORIDA REGISTRATION
AR. NO. 0007957
AA. NO. 2600131

"PARAMOUNT PARK LLC"
TRUCK TERMINAL
1801 NW 15th Ave.
1Pompano Beach Fl. 33069

Digitally signed
by Gustavo
Jose Carbonell
Date:
2020.12.10
13:35:15 -0500

| | |
|-----------|-----------|
| DRAWN | M.J.G. |
| CHECKED | G.J.C. |
| DATE | JULY 2020 |
| SCALE | AS NOTED |
| JOB NO. | 0-023 |
| SHEET | A-1.0 |
| OF 1 OF 3 | SHEETS |