


B


B

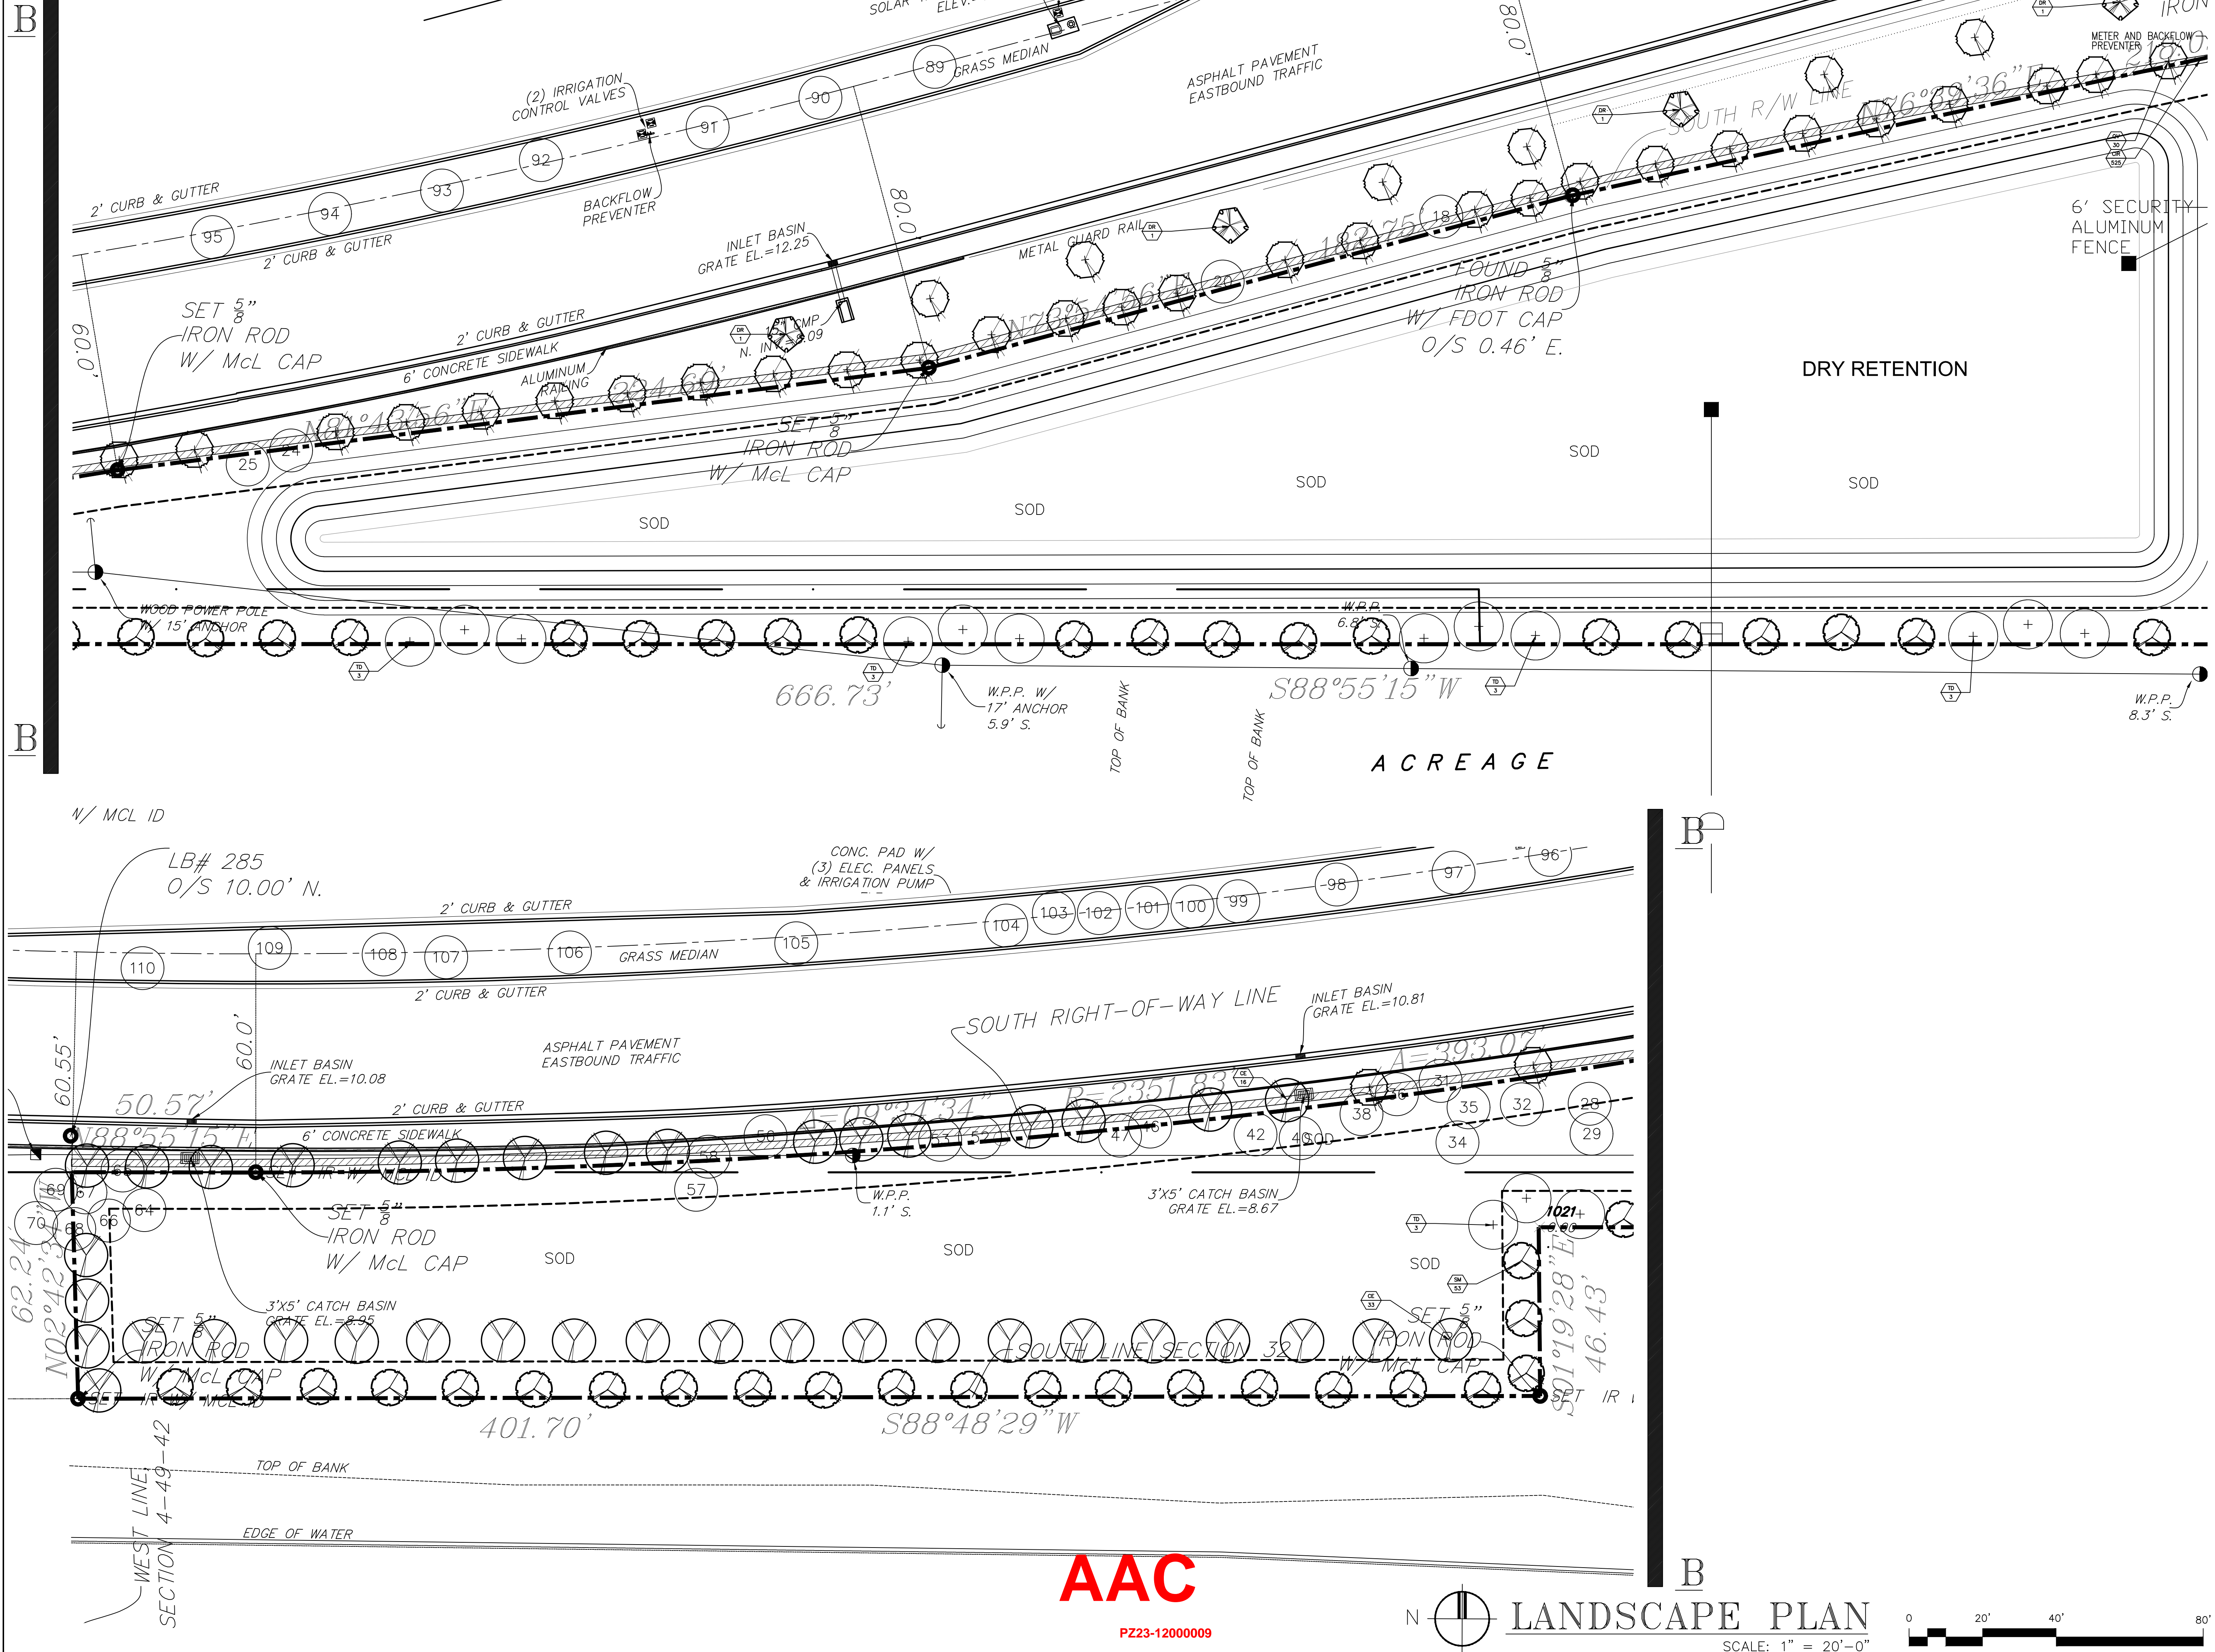

AAC

PZ23-12000009

03/05/2025

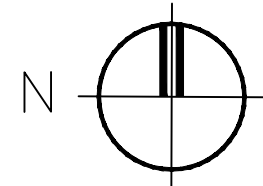

LANDSCAPE PLAN

SCALE: 1" = 20'-0"



TONNING & ASSOCIATES, INC.
Landscape Architect - Florida License #6666709
4855 NW 92 Terrace
Coral Springs, Florida 33067
Tel: 561-414-8269 Email: wtonning@tonningandassociates.com

DRWG. TITLE : LANDSCAPE PLAN

PROJECT : FLORIDA INDOOR TENNIS

WEST ATLANTIC BOULEVARD
POMPANO BEACH, FLORIDA 33069

CLIENT : RWB LINARES ARCHITECTURE

SEAL

PROJECT NO.	22-144
DRAWN BY	WKT
DESIGNED BY	WKT
CHECKED BY	WKT
DATE	01-17-23
DWG. NO.	LP-3
SHT. NO.	3 of 4
REVISIONS	12-07-23
	08-22-24
	11-21-24
	01-24-25
	03-03-25

WAYNE K. TONNING, RLA
RLA #6666709