


VICINITY MAP
NOT TO SCALE

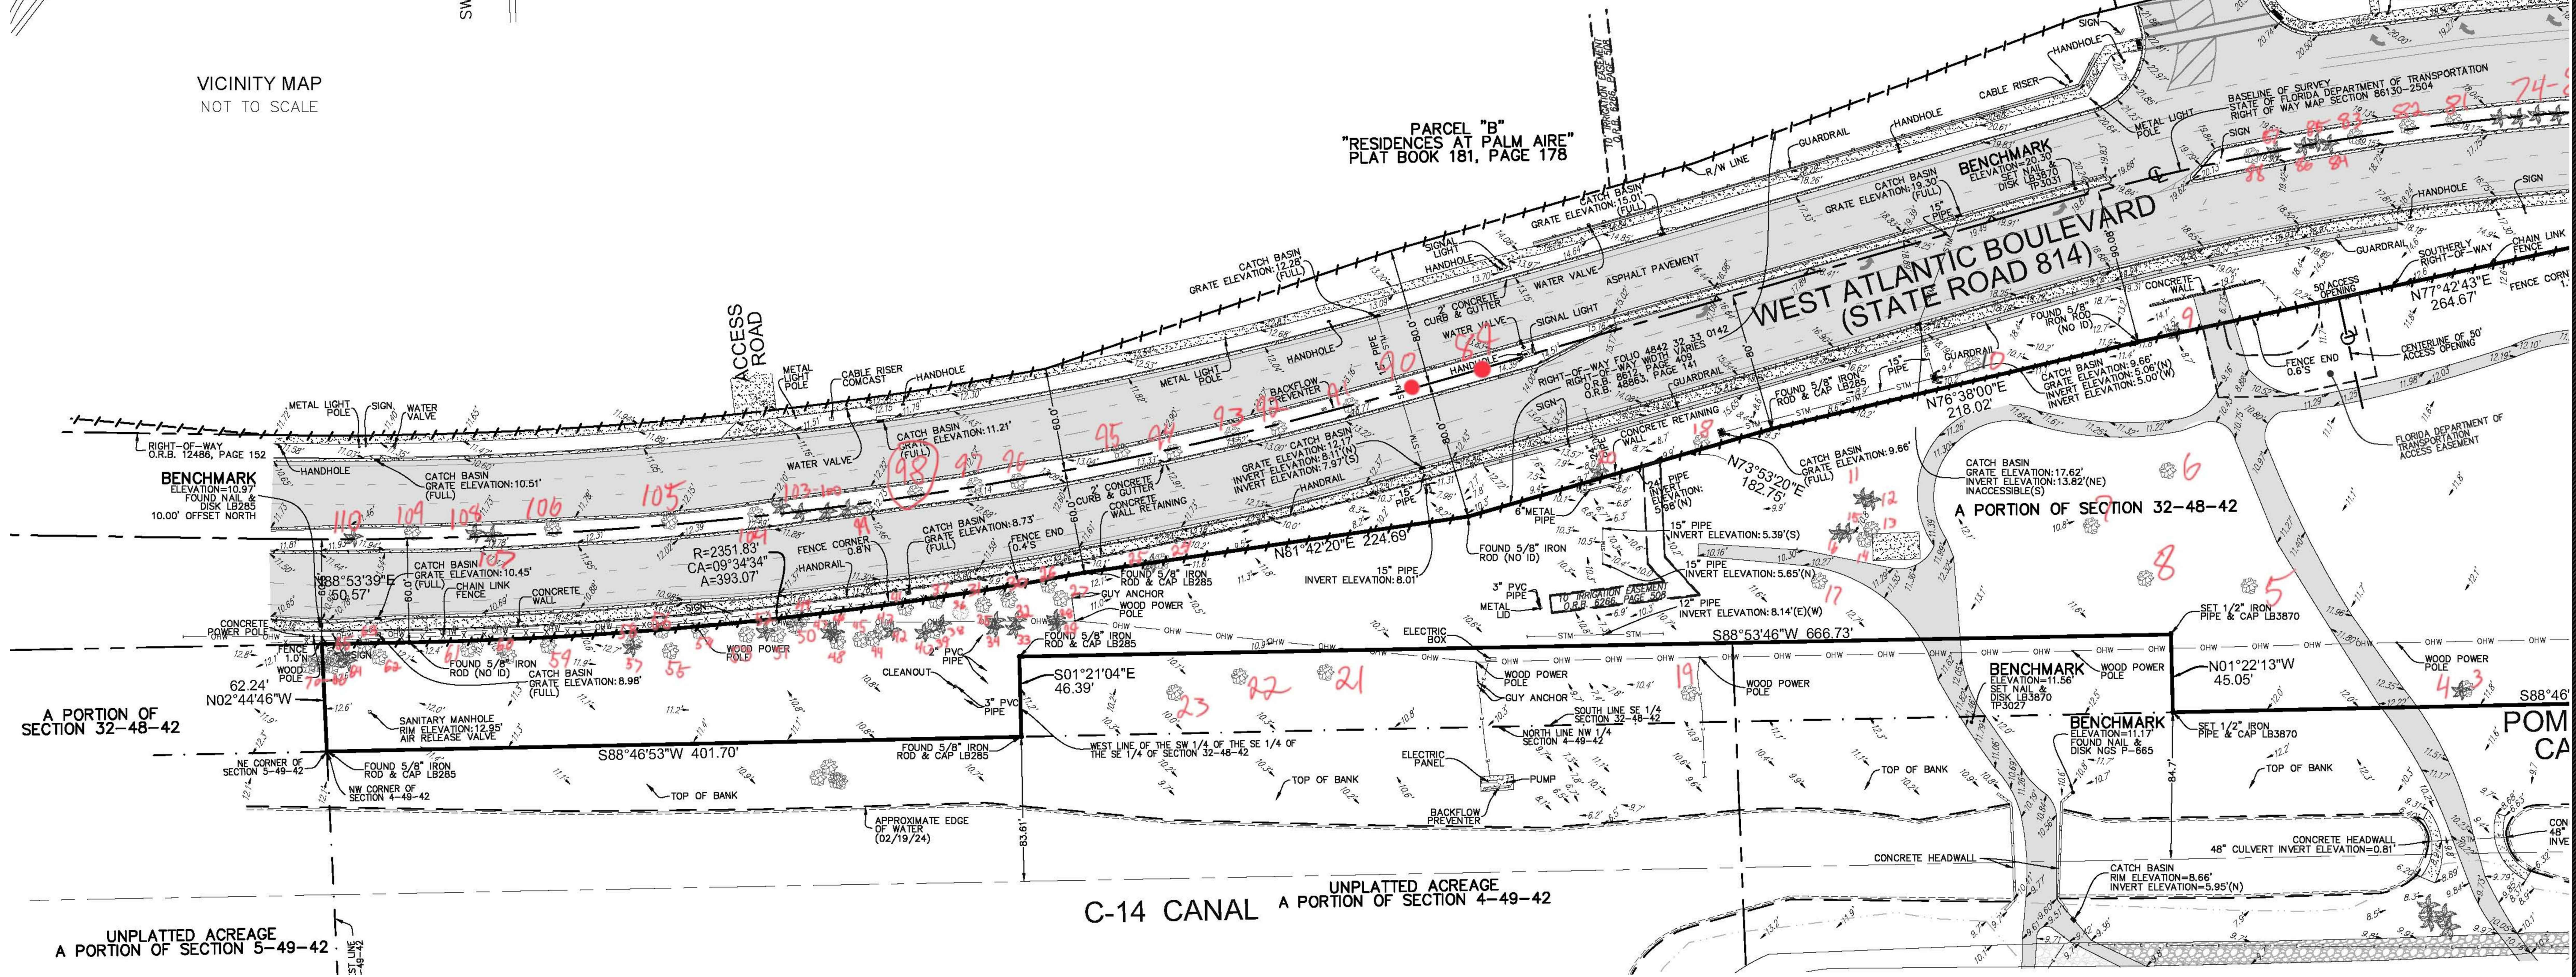

AAC

PZ23-12000009

03/05/2025



TREE DISPOSITION PLAN

SCALE: 1" = 50'-0"



SEAL

PROJECT NO. 22-144

DRAWN BY WKT

DESIGNED BY WKT

CHECKED BY WKT

DATE: 01-17-23

DWG. NO. LE-1

SHT. NO. 1 of 2

REVISIONS:

08-22-24

01-24-25

03-03-25

DRWG. TITLE: TREE DISPOSITION PLAN

PROJECT: FLORIDA INDOOR TENNIS

WEST ATLANTIC BOULEVARD
POMPAHO BEACH, FLORIDA 33069

CLIENT: RWB LINARES ARCHITECTURE



TONNING & ASSOCIATES, INC.
Landscape Architect & Land Planning
Landscape Architect - Florida License #6666709
4855 NW 92 Terrace
Coral Springs, Florida 33067
Tel: 561-414-8269
Email: wtonning@tonningandassociates.com