



VALVE BOX SETTINGS

ENGINEERING STANDARDS 2022			
REVISIONS	BY	DATE	ENGINEERING DIVISION
S.S.	04-2009		CITY OF POMPAÑO BEACH
SCALE: N.T.S.			102-1

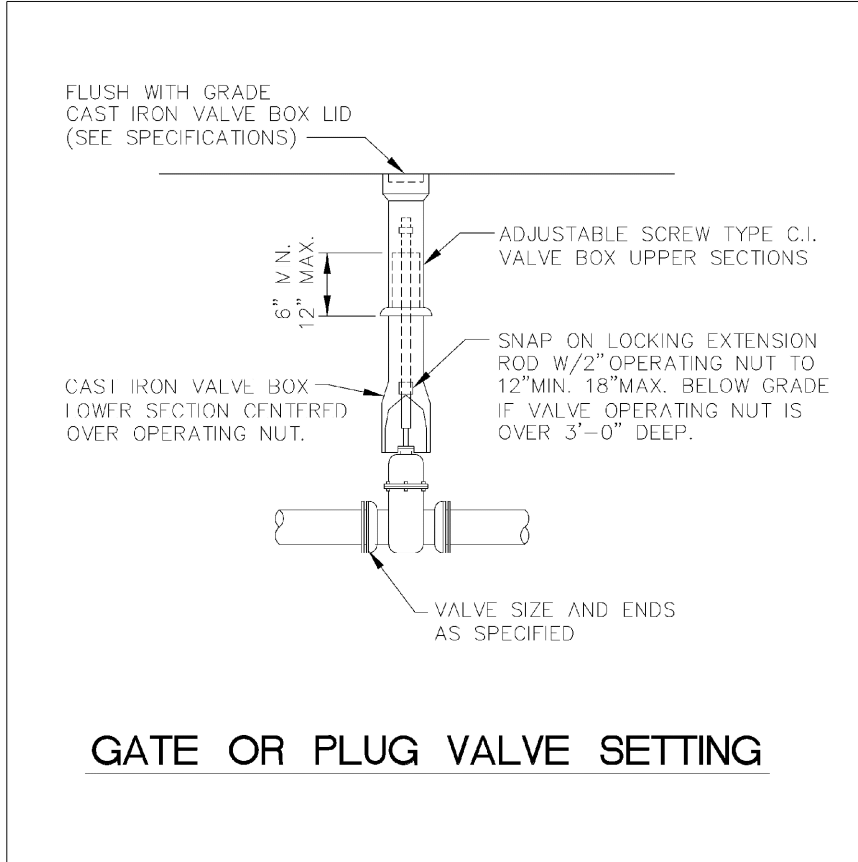


GATE OR PLUG VALVE SETTING

ENGINEERING STANDARDS 2022			
REVISIONS	BY	DATE	ENGINEERING DIVISION
S.S.	04-2009		CITY OF POMPAÑO BEACH
S.S.	11-2007		
SCALE: N.T.S.			103-1

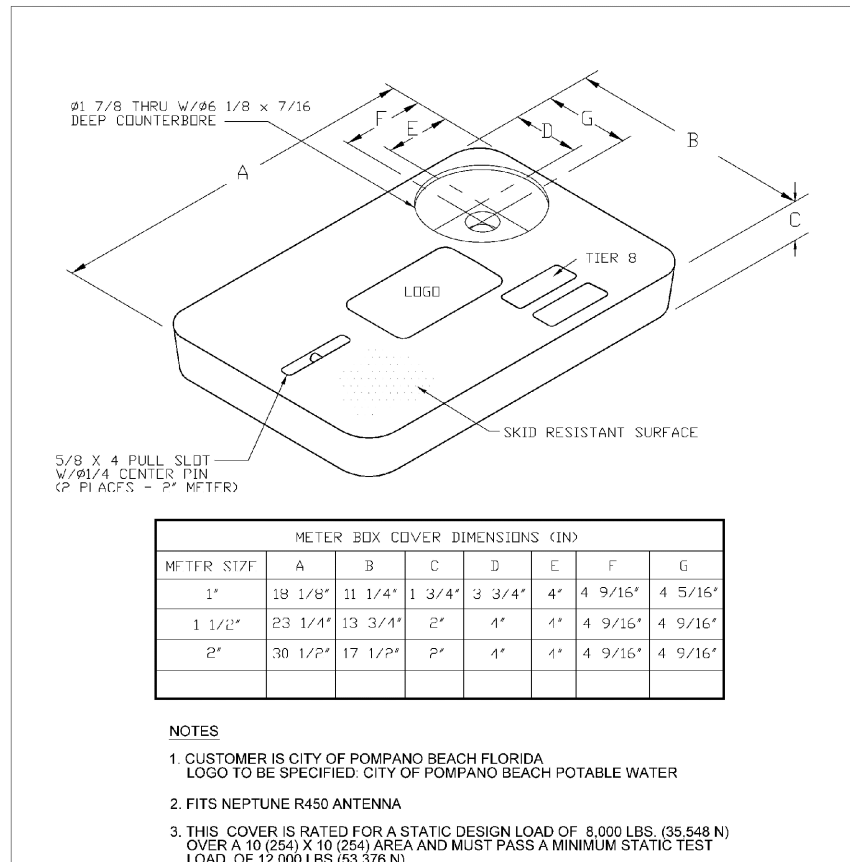


POTABLE WATER METER BOX COVER

ENGINEERING STANDARDS 2022			
REVISIONS	BY	DATE	ENGINEERING DIVISION
S.S.	04-2009		CITY OF POMPAÑO BEACH
S.S.	11-2007		
SCALE: N.T.S.			105-3

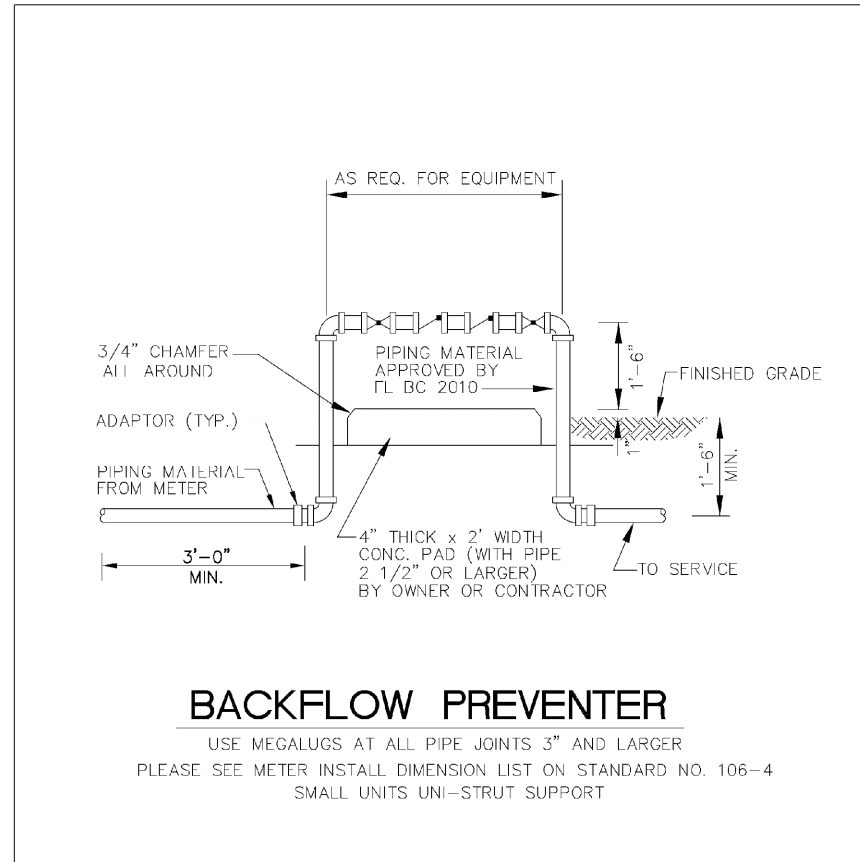


BACKFLOW PREVENTER

ENGINEERING STANDARDS 2022			
REVISIONS	BY	DATE	ENGINEERING DIVISION
S.S.	04-2009		CITY OF POMPAÑO BEACH
S.S.	11-2007		
S.S.	11-2013		
SCALE: N.T.S.			106-1

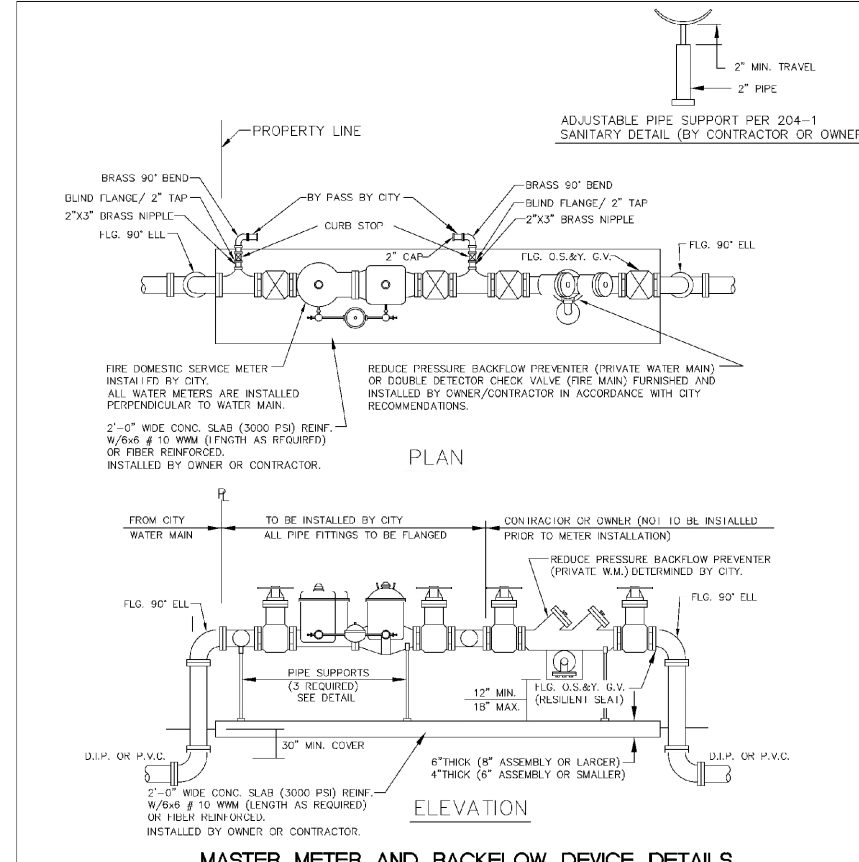

MASTER METER AND BACKFLOW DEVICE DETAILS


ENGINEERING STANDARDS 2022			
REVISIONS	BY	DATE	ENGINEERING DIVISION
S.S.	05-2011		CITY OF POMPAÑO BEACH
S.S.	11-2007		
S.S.	11-2013		
S.S.	11-2014		
SCALE: N.T.S.			106-2

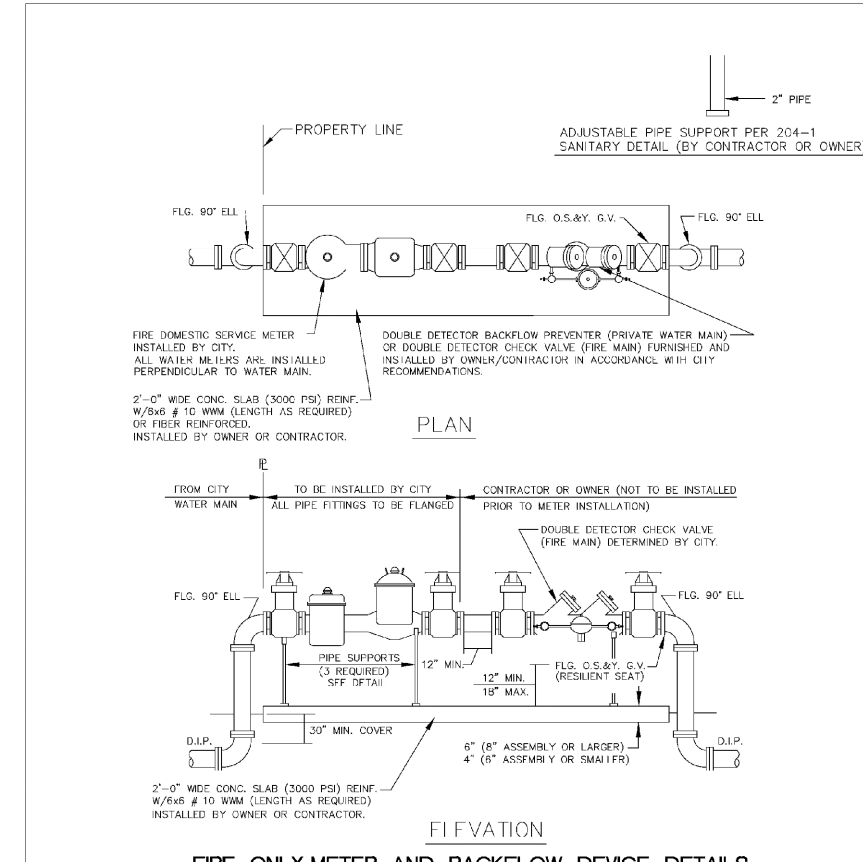

FIRE ONLY METER AND BACKFLOW DEVICE DETAILS


ENGINEERING STANDARDS 2022			
REVISIONS	BY	DATE	ENGINEERING DIVISION
S.S.	05-2011		CITY OF POMPAÑO BEACH
S.S.	11-2007		
S.S.	11-2013		
S.S.	11-2014		
SCALE: N.T.S.			106-3

ENGINEERING STANDARDS 2022			
REVISIONS	BY	DATE	ENGINEERING DIVISION
S.S.	04-2009		CITY OF POMPAÑO BEACH
S.S.	11-2007		
S.S.	11-2013		
S.S.	11-2014		
SCALE: N.T.S.			106-4

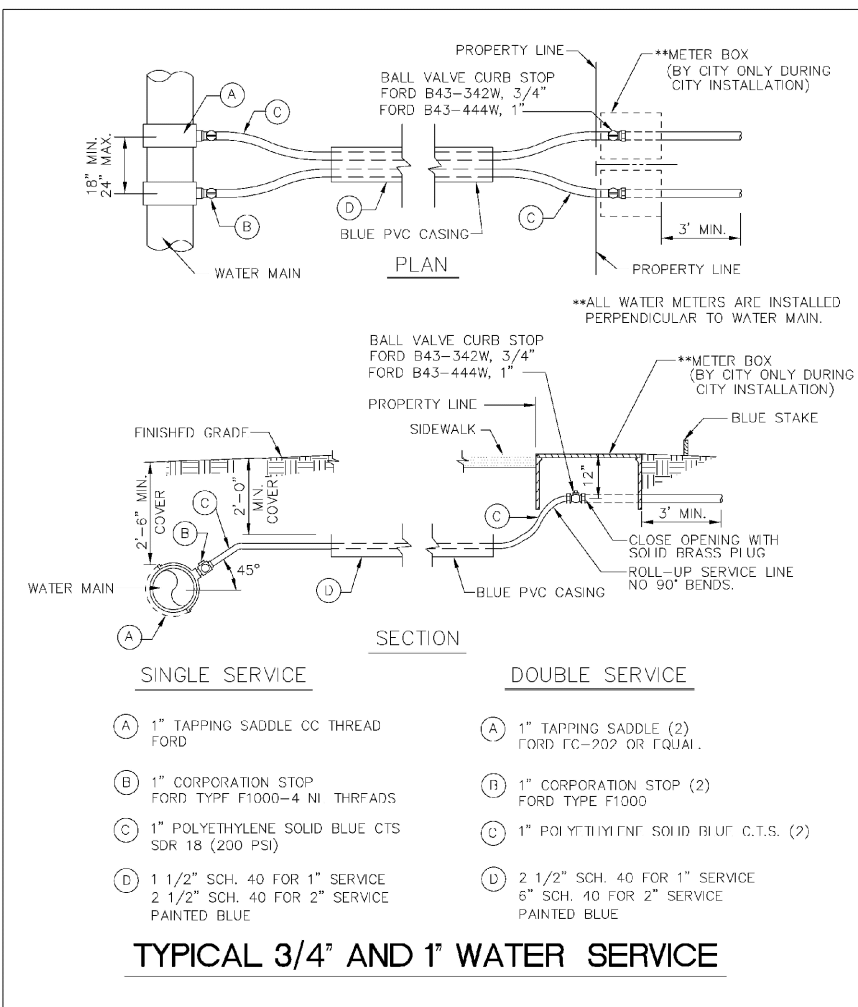


TYPICAL 1" WATER SERVICE

ENGINEERING STANDARDS 2022			
REVISIONS	BY	DATE	ENGINEERING DIVISION
S.S.	04-2009		CITY OF POMPAÑO BEACH
S.S.	11-2007		
S.S.	11-2013		
S.S.	11-2014		
SCALE: N.T.S.			107-1

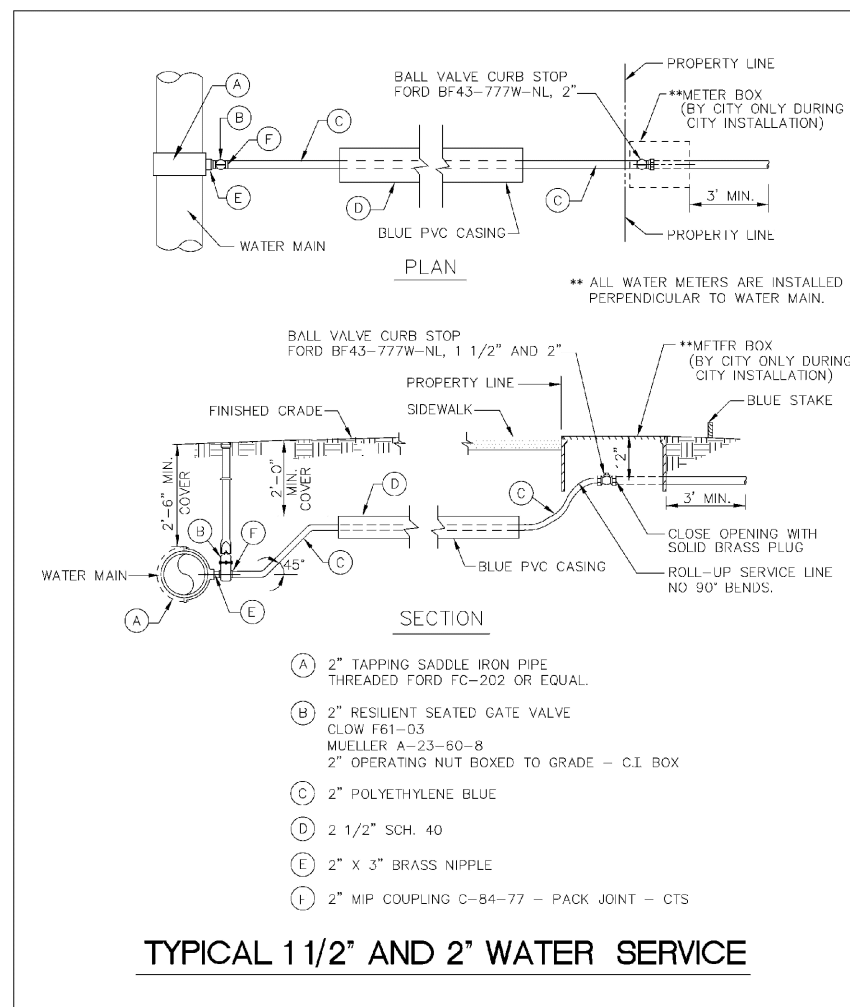


TYPICAL 1 1/2" AND 2" WATER SERVICE

ENGINEERING STANDARDS 2022			
REVISIONS	BY	DATE	ENGINEERING DIVISION
S.S.	04-2009		CITY OF POMPAÑO BEACH
S.S.	11-2007		
S.S.	11-2013		
S.S.	11-2014		
SCALE: N.T.S.			107-2

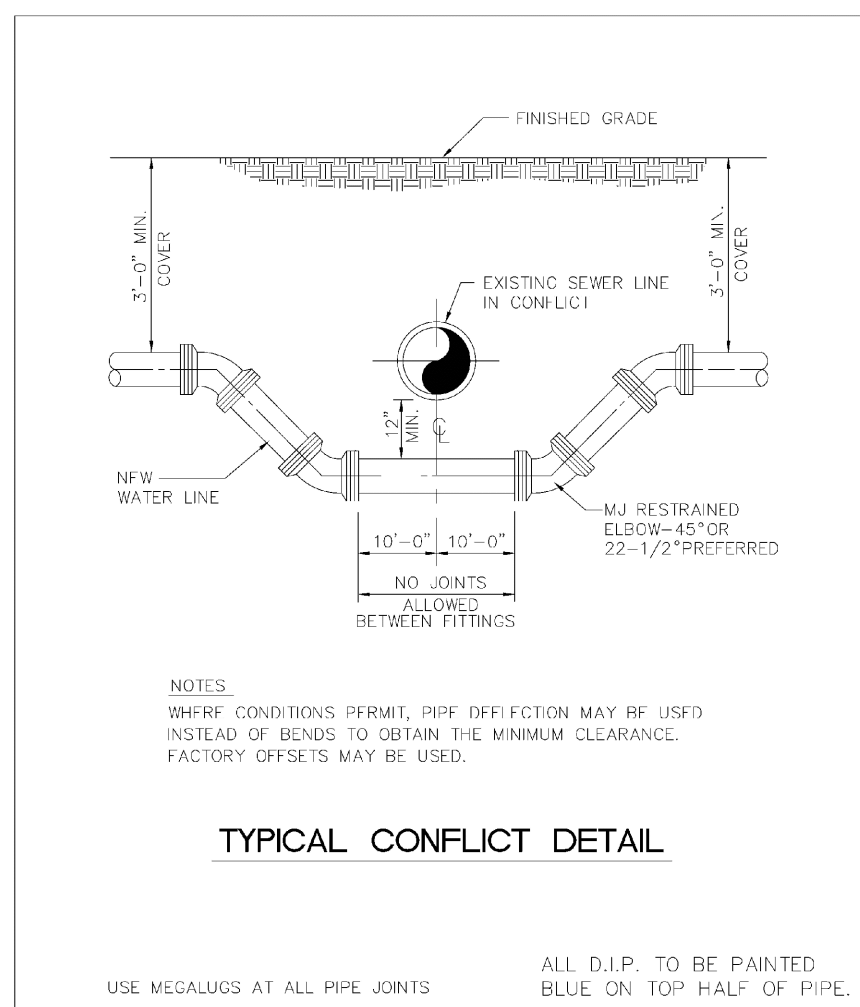


TYPICAL CONFLICT DETAIL

ENGINEERING STANDARDS 2022			
REVISIONS	BY	DATE	ENGINEERING DIVISION
S.S.	04-2009		CITY OF POMPAÑO BEACH
S.S.	11-2007		
S.S.	11-2013		
SCALE: N.T.S.			108-1

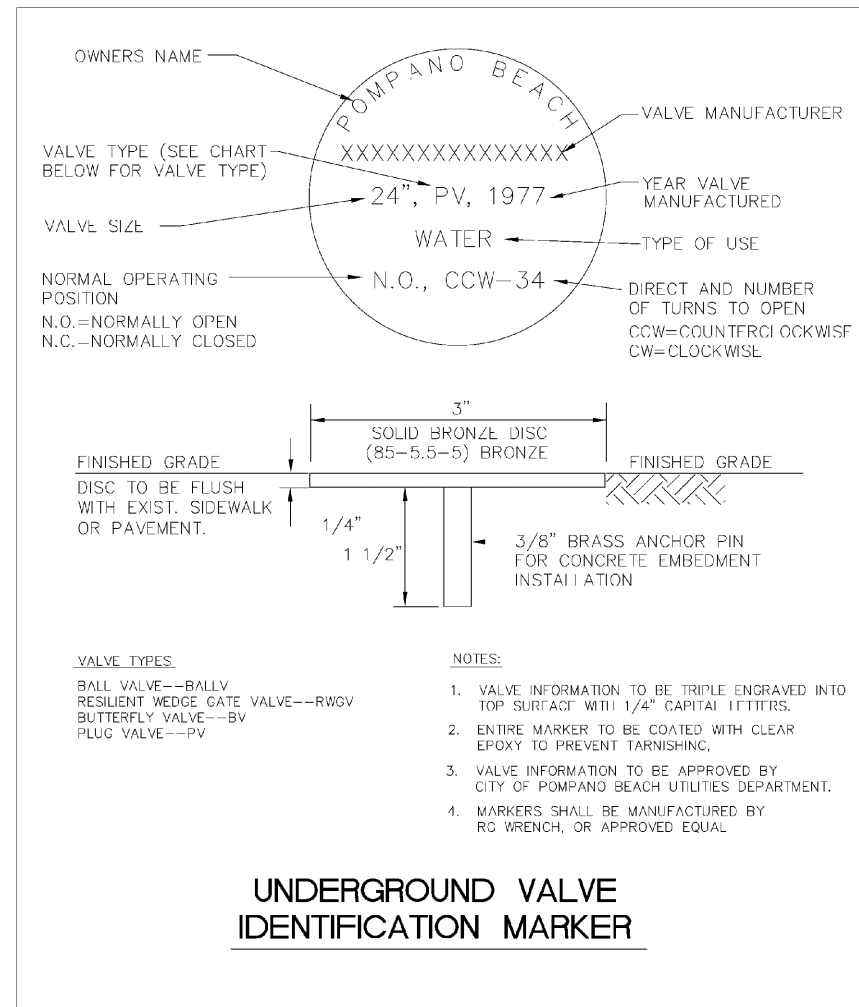

UNDERGROUND VALVE IDENTIFICATION MARKER

ENGINEERING STANDARDS 2022			
REVISIONS	BY	DATE	ENGINEERING DIVISION
S.S.	04-2009		CITY OF POMPAÑO BEACH
S.S.	11-2007		
S.S.	11-2013		
S.S.	11-2014		
SCALE: N.T.S.			115-1

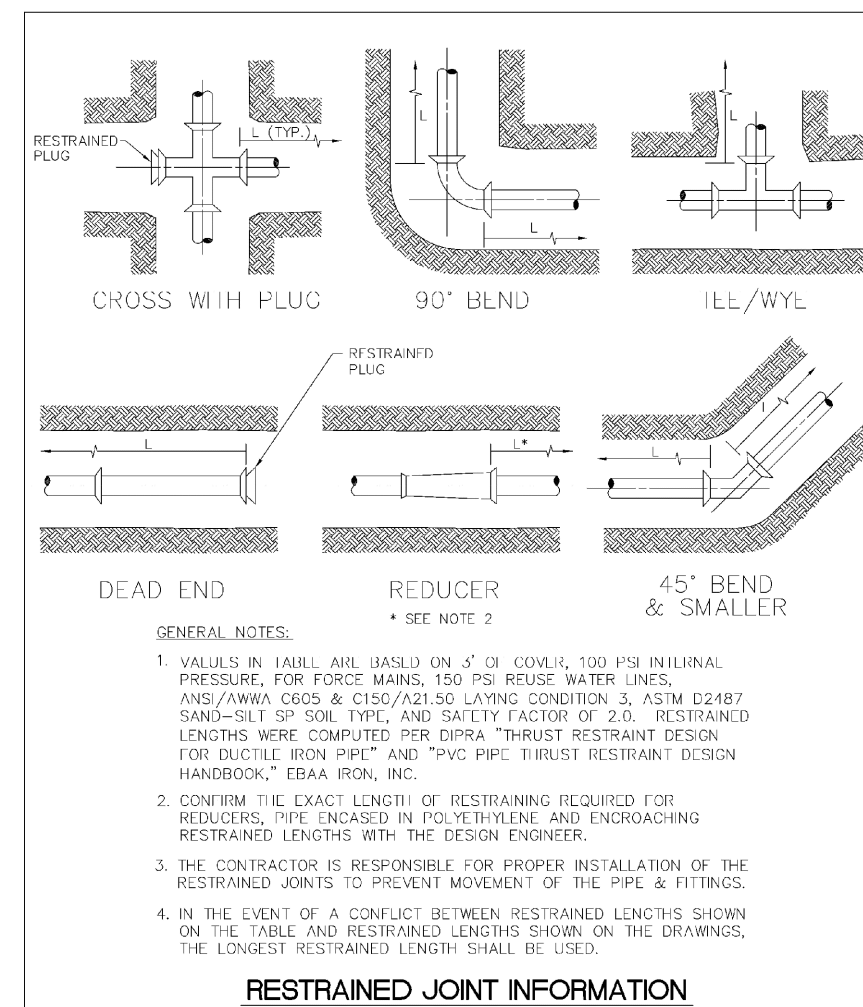


RESTRAINED JOINT INFORMATION

ENGINEERING STANDARDS 2022			
REVISIONS	BY	DATE	ENGINEERING DIVISION
S.S.	04-2009		CITY OF POMPAÑO BEACH
S.S.	11-2007		
S.S.	11-2013		
S.S.	11-2014		
SCALE: N.T.S.			118-1


ENGINEERING STANDARDS 2022			
REVISIONS	BY	DATE	ENGINEERING DIVISION
S.S.	04-2009		CITY OF POMPAÑO BEACH
S.S.	11-2007		
S.S.	11-2013		
S.S.	11-2014		
SCALE: N.T.S.			118-2

ENGINEERING STANDARDS 2022			
REVISIONS	BY	DATE	ENGINEERING DIVISION
S.S.	04-2009		CITY OF POMPAÑO BEACH
S.S.	11-2007		
S.S.	11-2013		
S.S.	11-2014		
SCALE: N.T.S.			118-3

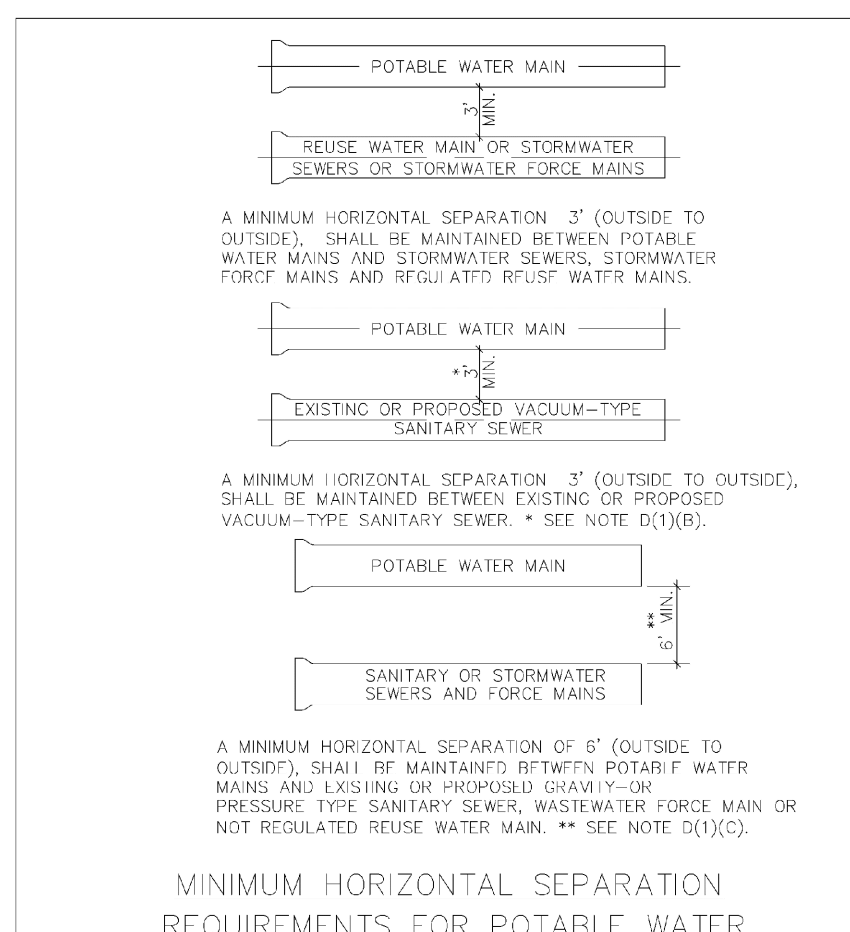


MINIMUM HORIZONTAL SEPARATION REQUIREMENTS FOR POTABLE WATER, REUSE, STORMWATER AND SEWER LINES

ENGINEERING STANDARDS 2022			
REVISIONS	BY	DATE	ENGINEERING DIVISION
S.S.	01/12		CITY OF POMPAÑO BEACH
SCALE: N.T.S.			121-1

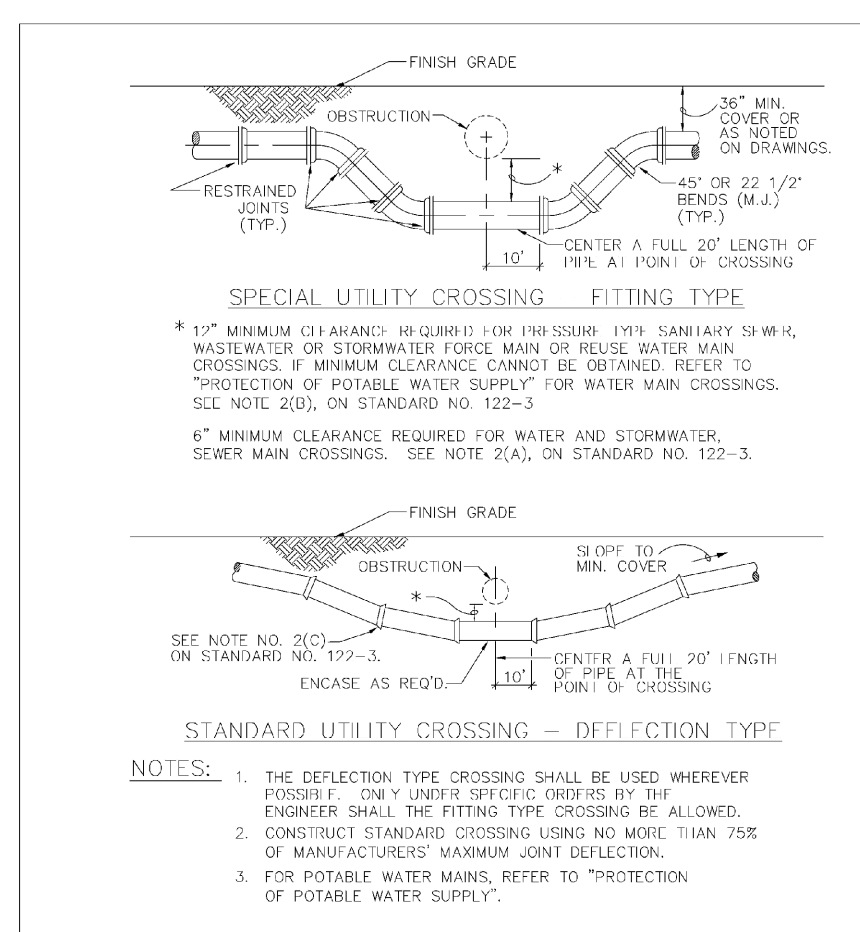

UTILITY CROSSINGS

ENGINEERING STANDARDS 2022			
REVISIONS	BY	DATE	ENGINEERING DIVISION
S.S.	01/12		CITY OF POMPAÑO BEACH
SCALE: N.T.S.			122-1

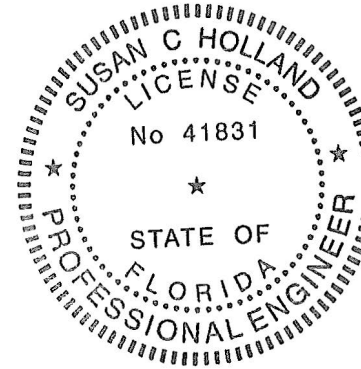

This item has been digitally signed & sealed by Susan C. Holland, P.E. Printed copies of this document are not considered signed and sealed and the signature must be verified on any electronic copies.



FINAL APPROVAL			
DRAWN BY:	HS	SCALE:	N.T.S.
DESIGNED BY:	SCH	DATE:	02/29/24
CHECKED BY:	SCH	FIELD BOOK:	N/A
HOLLAND ENGINEERING SOLUTIONS CIVIL ENGINEERING 301 SW 7th Street Fort Lauderdale, Florida 33315 Phone: 954.367.0371 Certificate of Authorization 7325			
SUSAN C. HOLLAND STATE OF FLORIDA PROFESSIONAL ENGINEER LICENSE No. 41831			
REVISIONS			
NO.	DATE	BY	CHK'D
2	9/10/24	HS	SCH
3	10/3/24	HS	SCH
DESCRIPTION CITY COMMENTS CITY COMMENTS			
NO. OF SHEETS: 8 SHEET NO.: C-7 CAD FILE NO. 23-16			

CONDO HOTEL
872 E. MCNAB ROAD
POMPAÑO BEACH, FLORIDA 33060

WATER DETAILS

SCALE: N.T.S.

23-16

AAC

PZ23-12000045

12/16/2024