

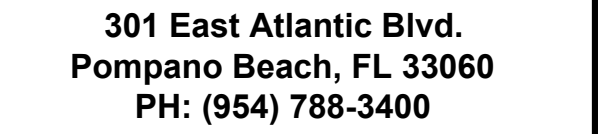


PZ25-13000004
02/18/2026

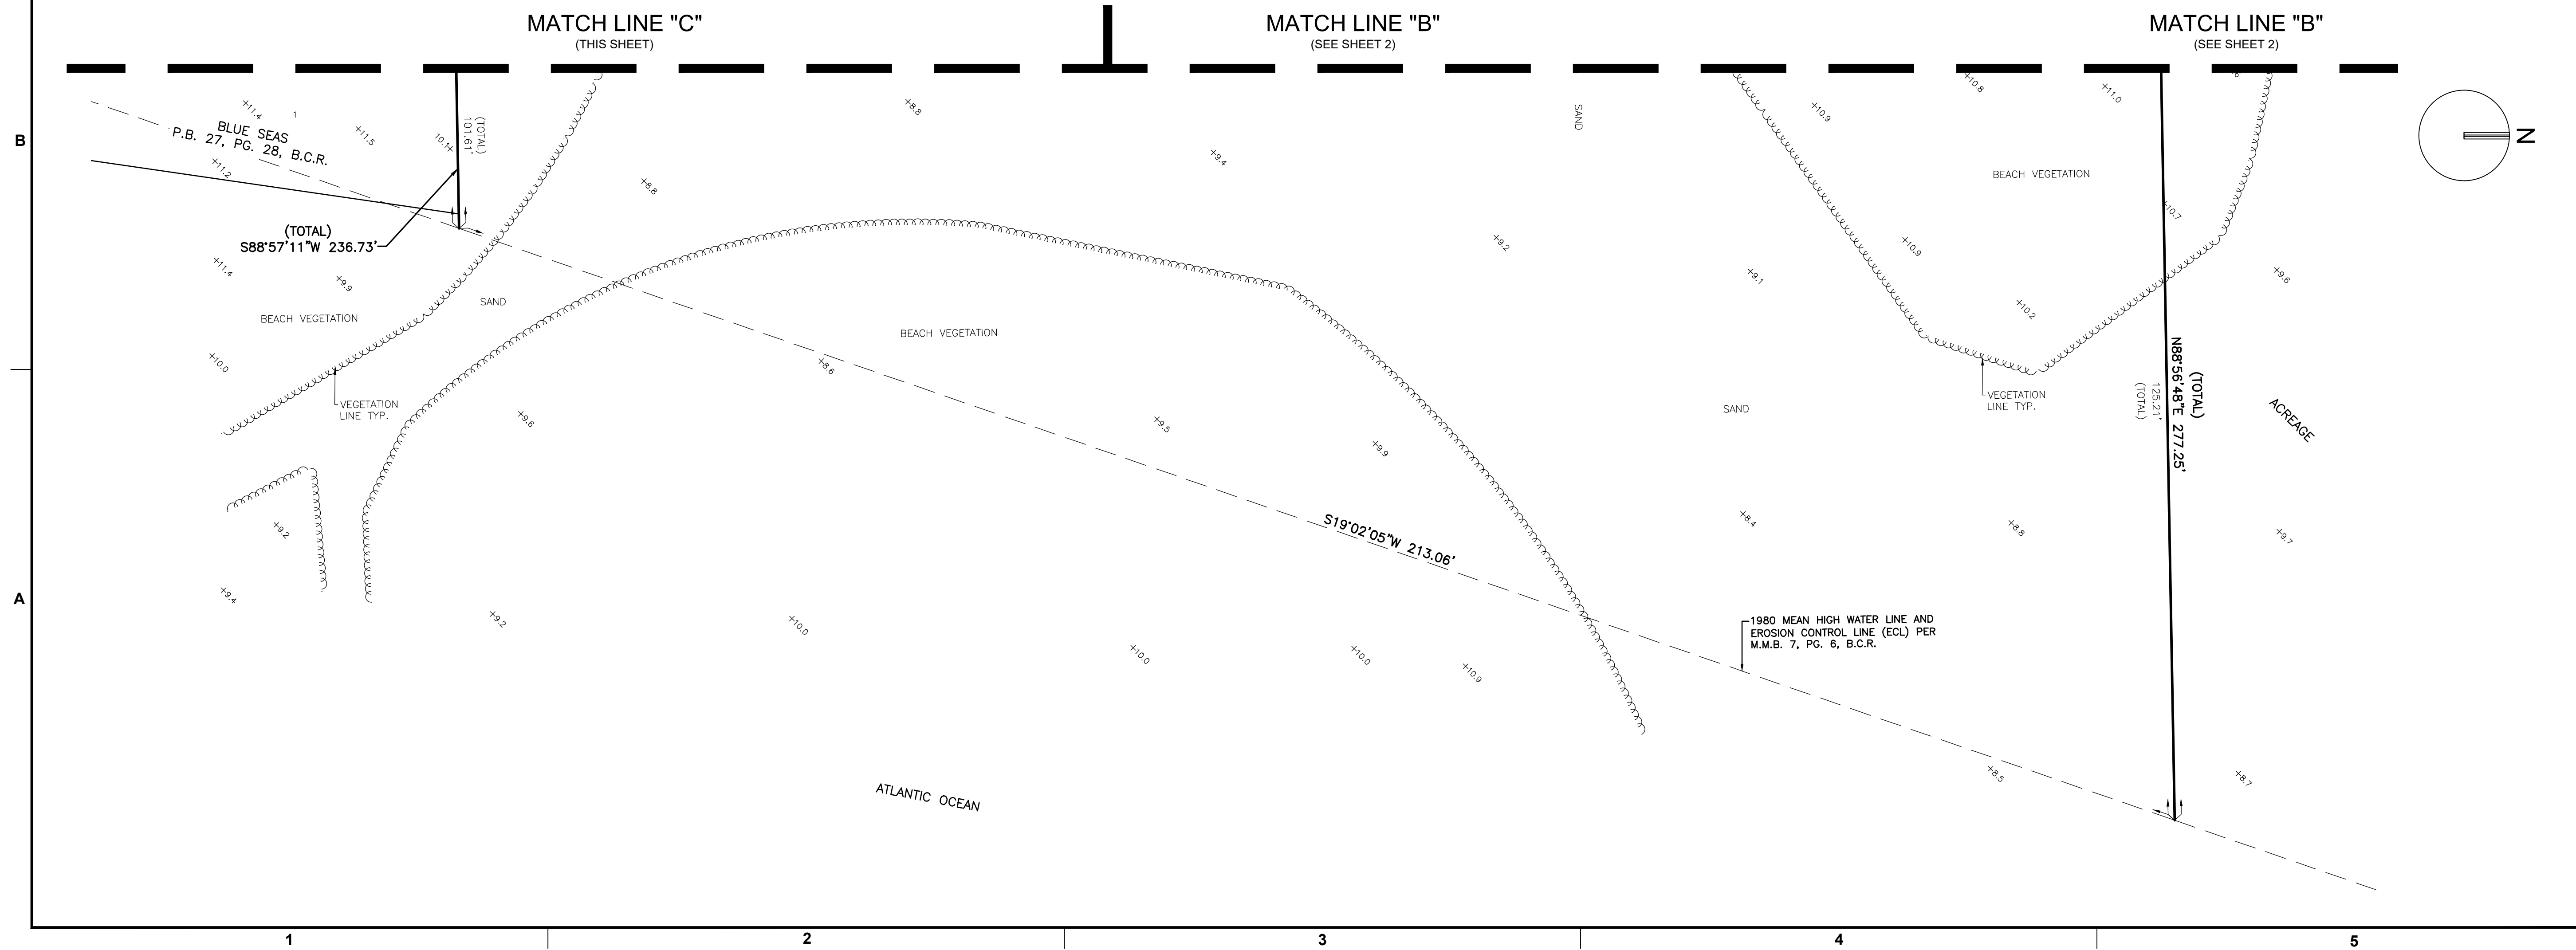

Florida Engineering Business License: CA7928
Florida Surveyor and Mapper Business License: LB6860
Florida Landscape Architecture Business License: LC26000457

DATE:	10/21/25
DRAWN BY:	ZPB
CHECKED BY:	DAS
FIELD BOOK:	1205, 1209, 1210

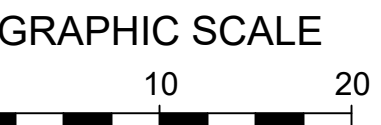

SCALE: 1" = 10'

NOTE: PRINTED DRAWING SIZE
MAY HAVE CHANGED FROM
ORIGINAL. VERIFY SCALE USING
BAR SCALE ABOVE.

LA PLAGE
TURKS CAPITAL
ACQUISITIONS LLC

SHEET TITLE

BOUNDARY AND
TOPOGRAPHIC
SURVEY

SHEET NUMBER	3 OF 3
PROJECT NUMBER	15575.00

Plotted by: dbittner On 11/20/2025 10:03 AM

Drawing name: H:\15575.00 - La Plage - Pompano Beach - Turks Capital Acquisitions, LLC\Survey\DWG\15575.00 BOUNDARY & TOPO.dwg