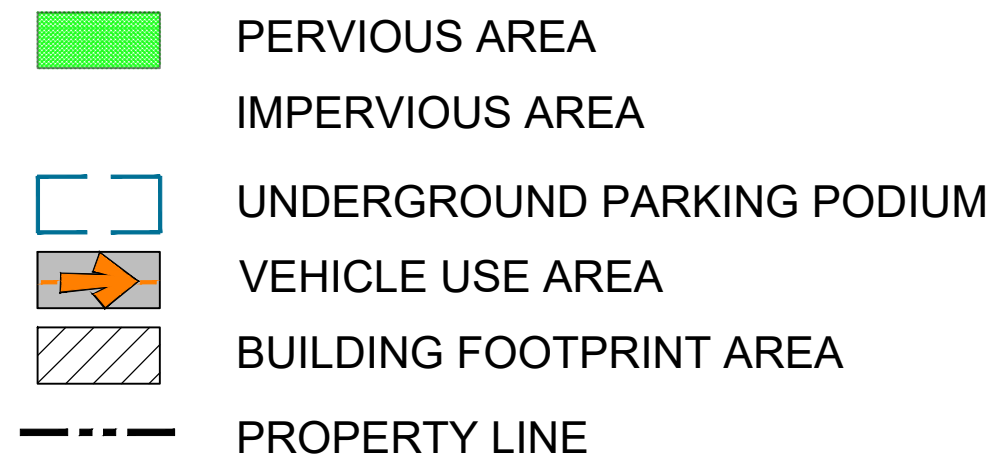


A

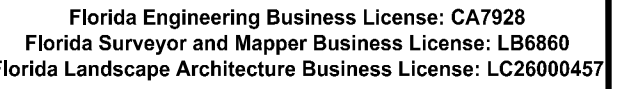
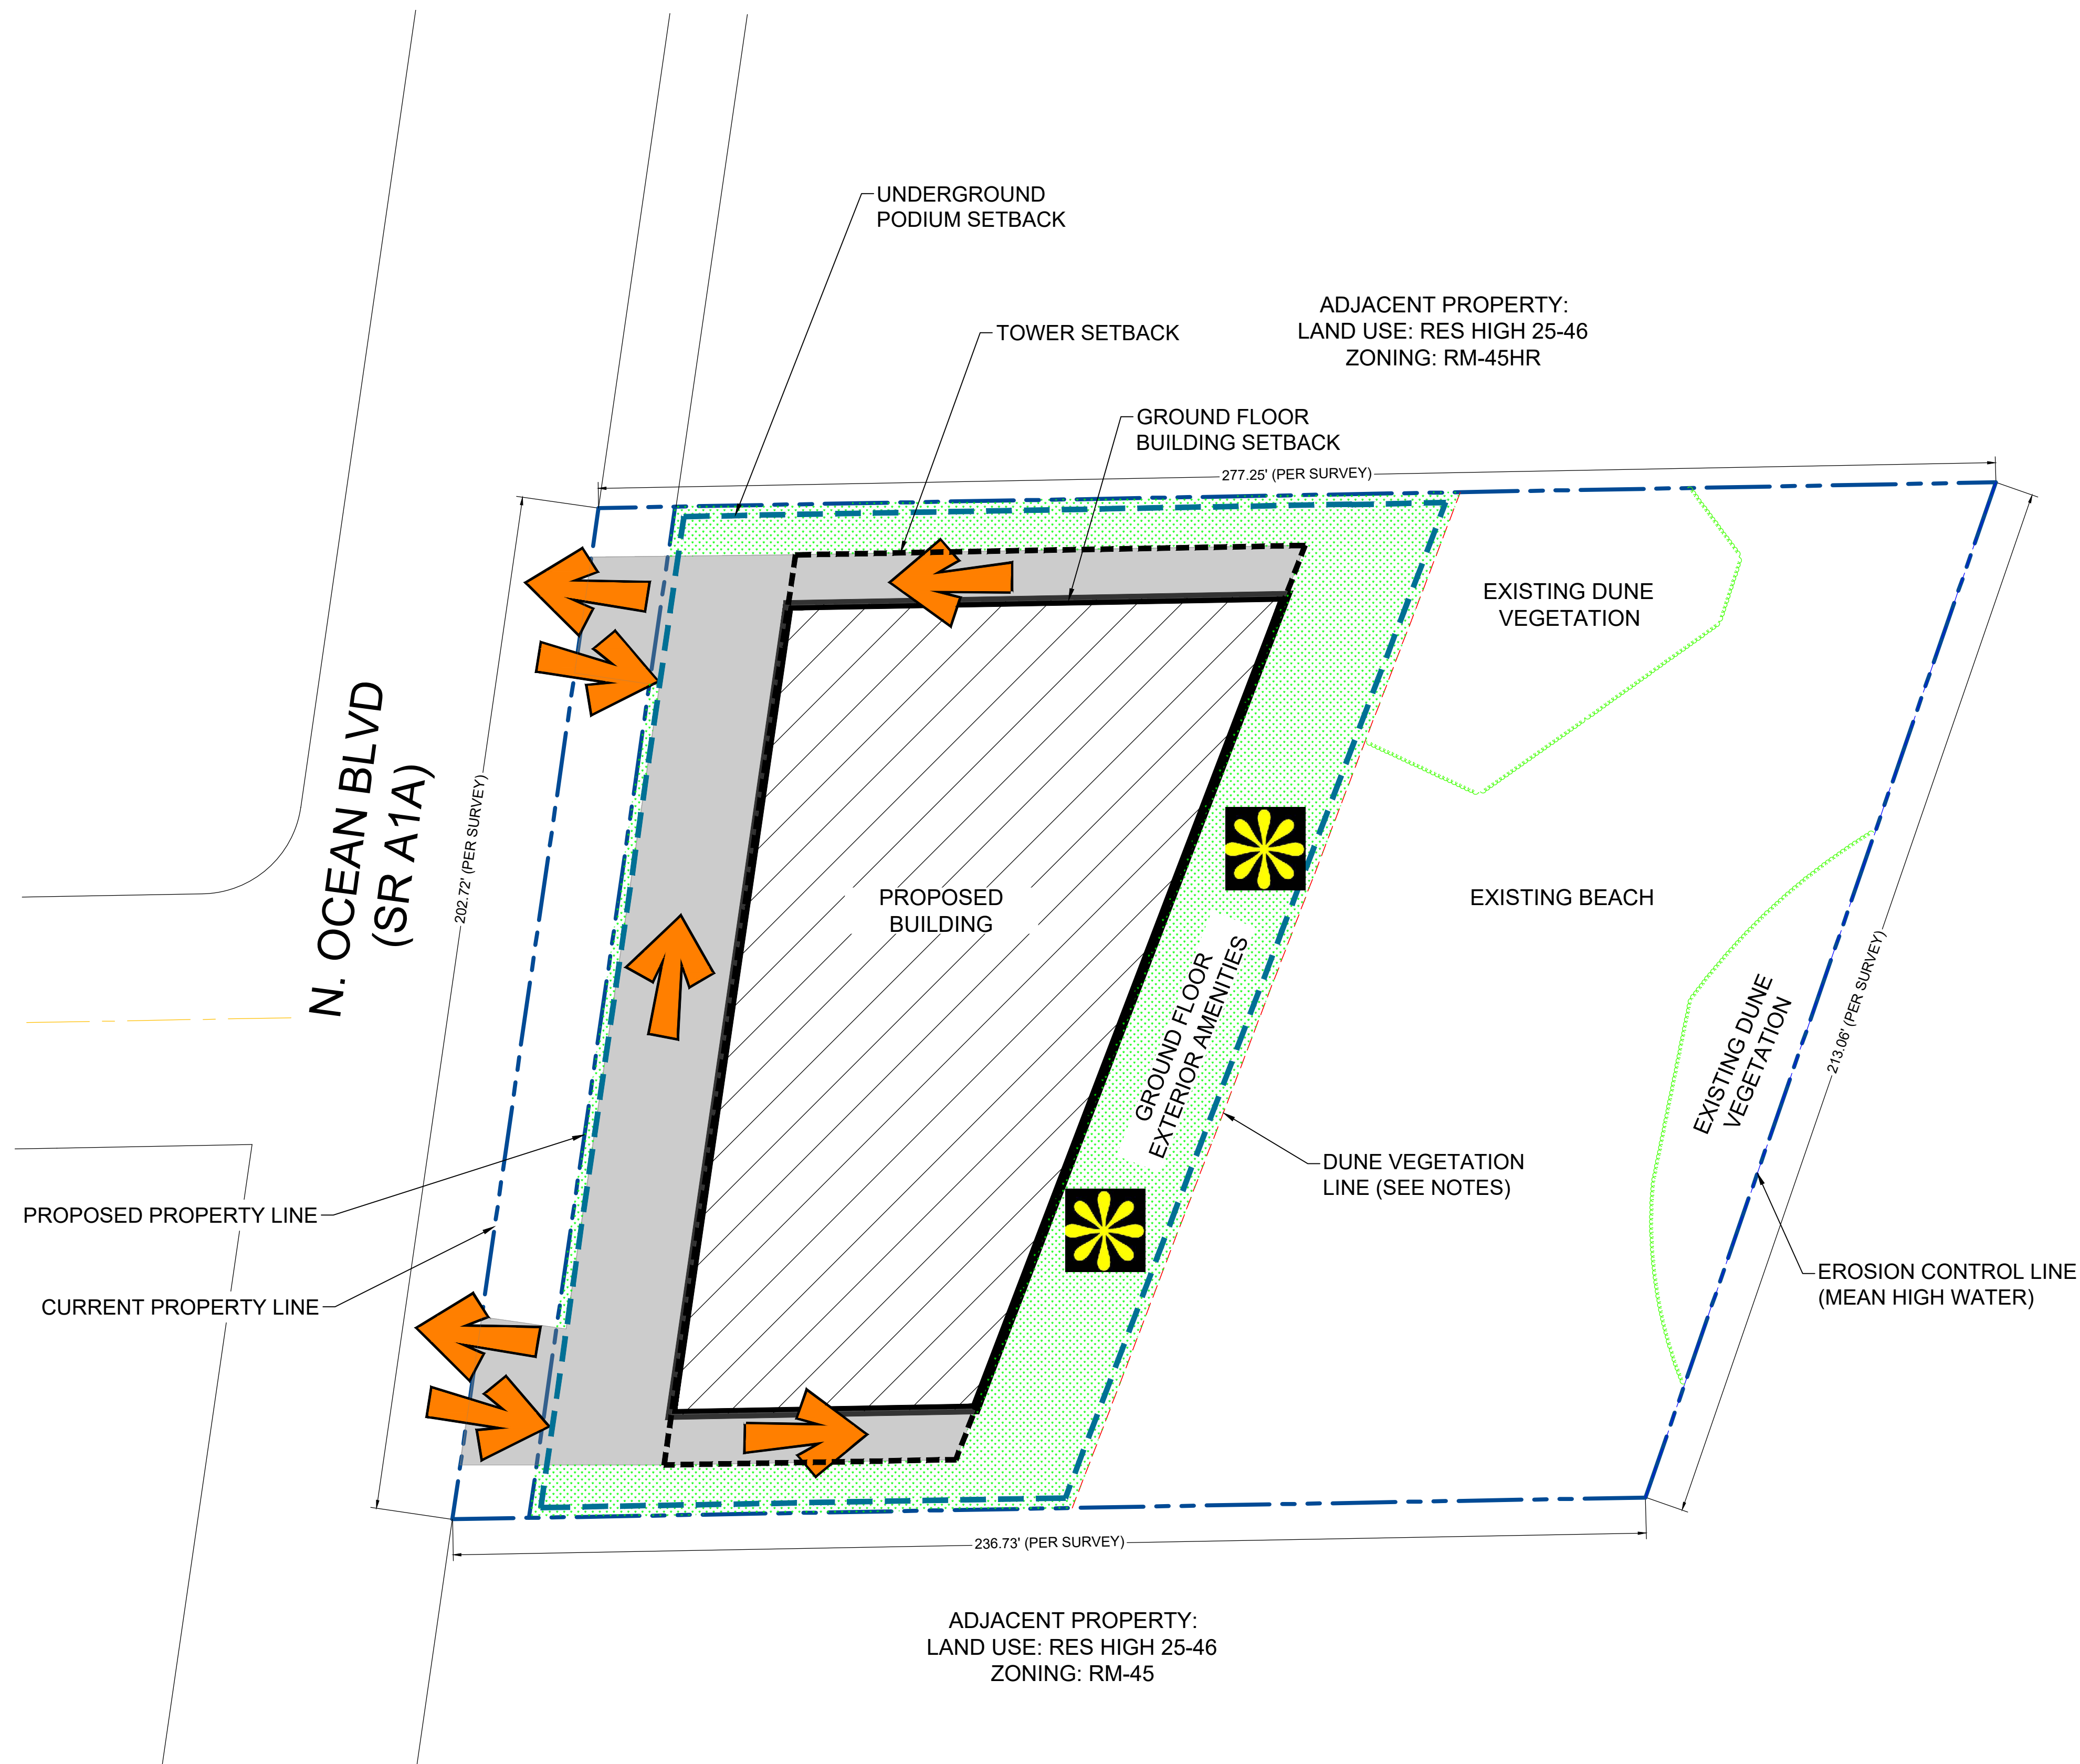
5

5



1. OVERALL LANDSCAPE CALCULATIONS ARE CALCULATED TO THE LIMITS OF DUNE VEGETATION LINE
2. OVERALL LANDSCAPE CALCULATIONS DO NOT INCLUDE AREAS EAST OF THE EXISTING DUNE VEGETATION LINE
3. PLEASE SEE LANDSCAPE DEVIATIONS ON SHEET PD-5

PERVIOUS / IMPERVIOUS AREA CALCULATIONS:			
	<u>SQ. FT.</u>	<u>%</u>	<u>ACREAGE</u>
SITE AREA:	26,291	100%	0.60
WEST OF DUNE VEGETATION LINE		PROVIDED	
	<u>SQ. FT.</u>	<u>%</u>	<u>ACREAGE</u>
IMPERVIOUS AREA	19,700	74.9%	0.45
PERVIOUS AREA	6,591	25.1%	0.15
<u>TOTAL</u>	26,291	100%	0.60

[illegible]

BID-CONTRACT:

**TURKS CAPITAL
ACQUISITIONS
LLC**

**LA PLAGE
600 N OCEAN
BLVD**

PD-I
MASTER
LANDSCAPE
PLAN

PROJECT NUMBER	15575.00
----------------	----------

STATUS: PRELIMINARY