



THE SATORI

4211 N FEDERAL HIGHWAY
POMPANO BEACH, FL

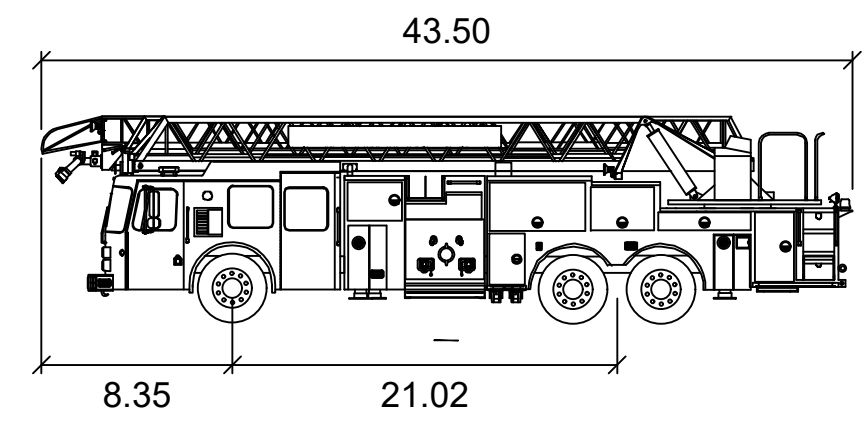

105' Aerial Ladder and Body Assembly

	feet
Width	: 8.00
Track	: 8.00
Lock to Lock Time	: 6.0
Steering Angle	: 45.0

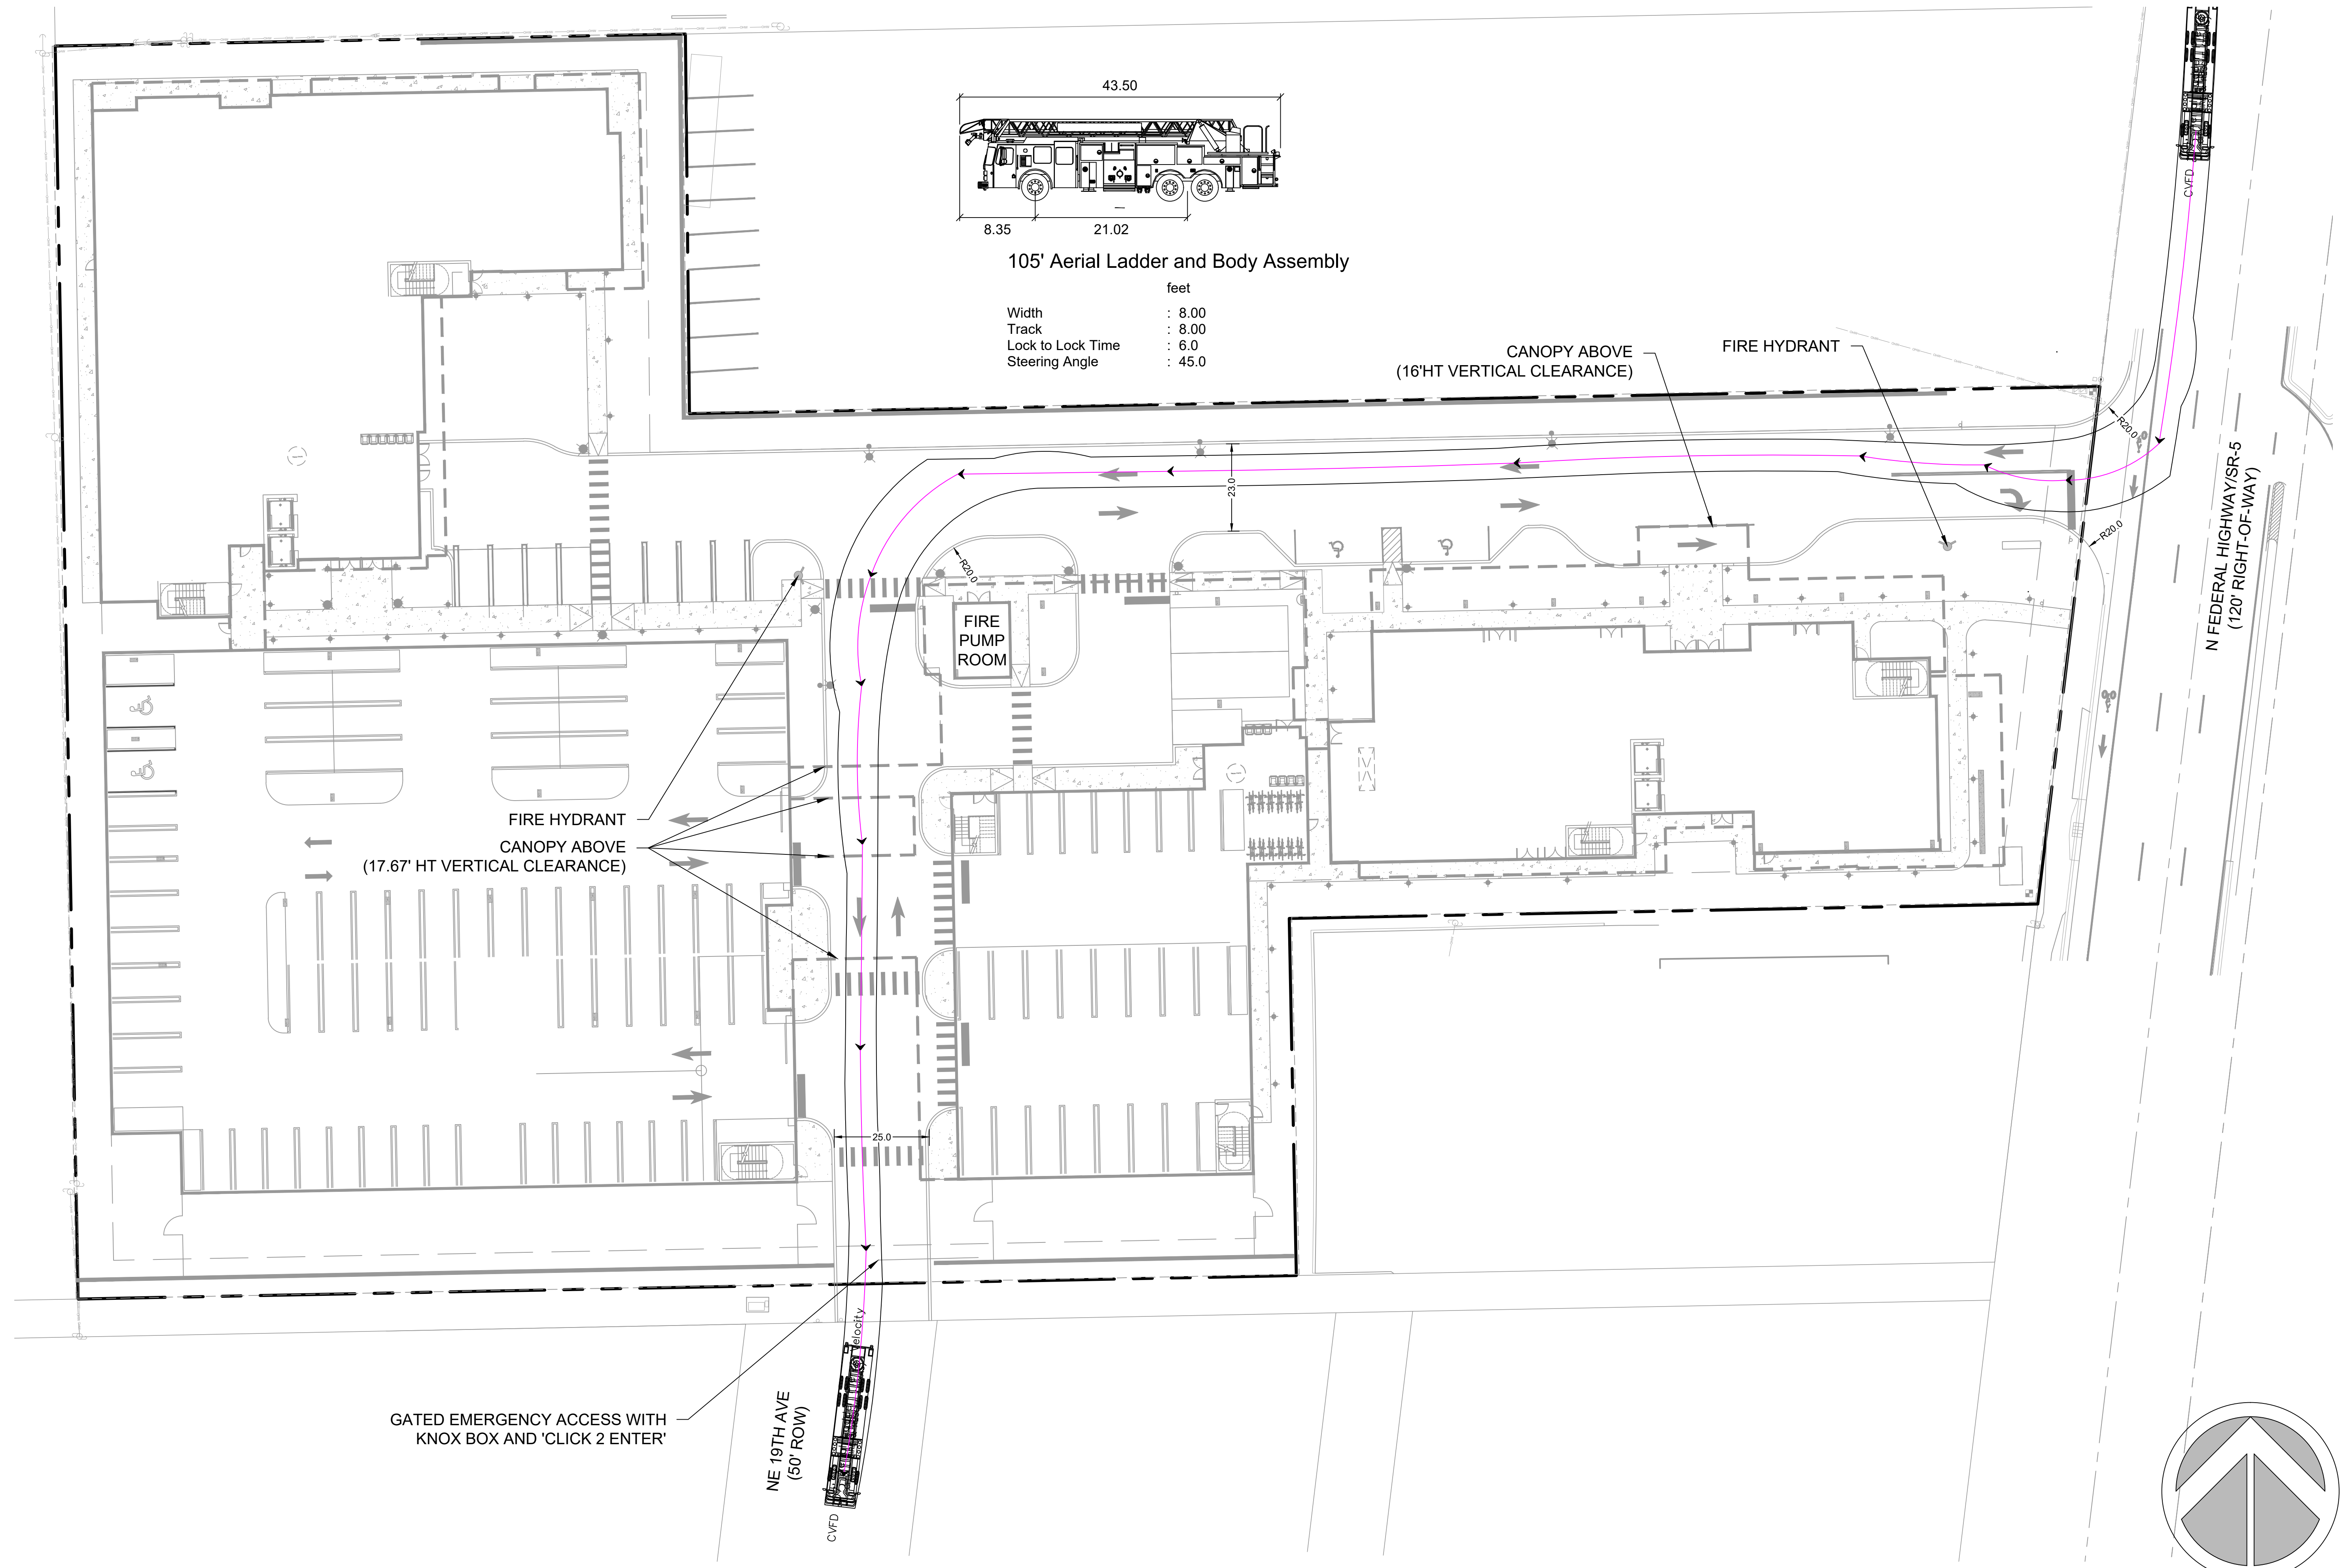

AAC

PZ25- 12000016
03/03/2026

811

Know what's below.
Call before you dig.

SCALE: 1" = 20'

Sheet Title	AUTOTURN PLAN
Revision Dates	10/27/25 - CITY COMMENTS 12/16/25 - CITY COMMENTS
Date	02/02/2026
Sheet Number	SP-4
Seal	

STEPHEN M. PECCIA, PLA
LA 6667289

C:\Users\STEVEN\Documents\JESSAMINE\PROJECTS\BANKN4211 N FEDERAL HIGHWAY\CDSP / AUTOTURN PLAN.DWG 12/26/25 BY STEVE