


THE SATORI
4211 N FEDERAL HIGHWAY
POMPANO BEACH, FL

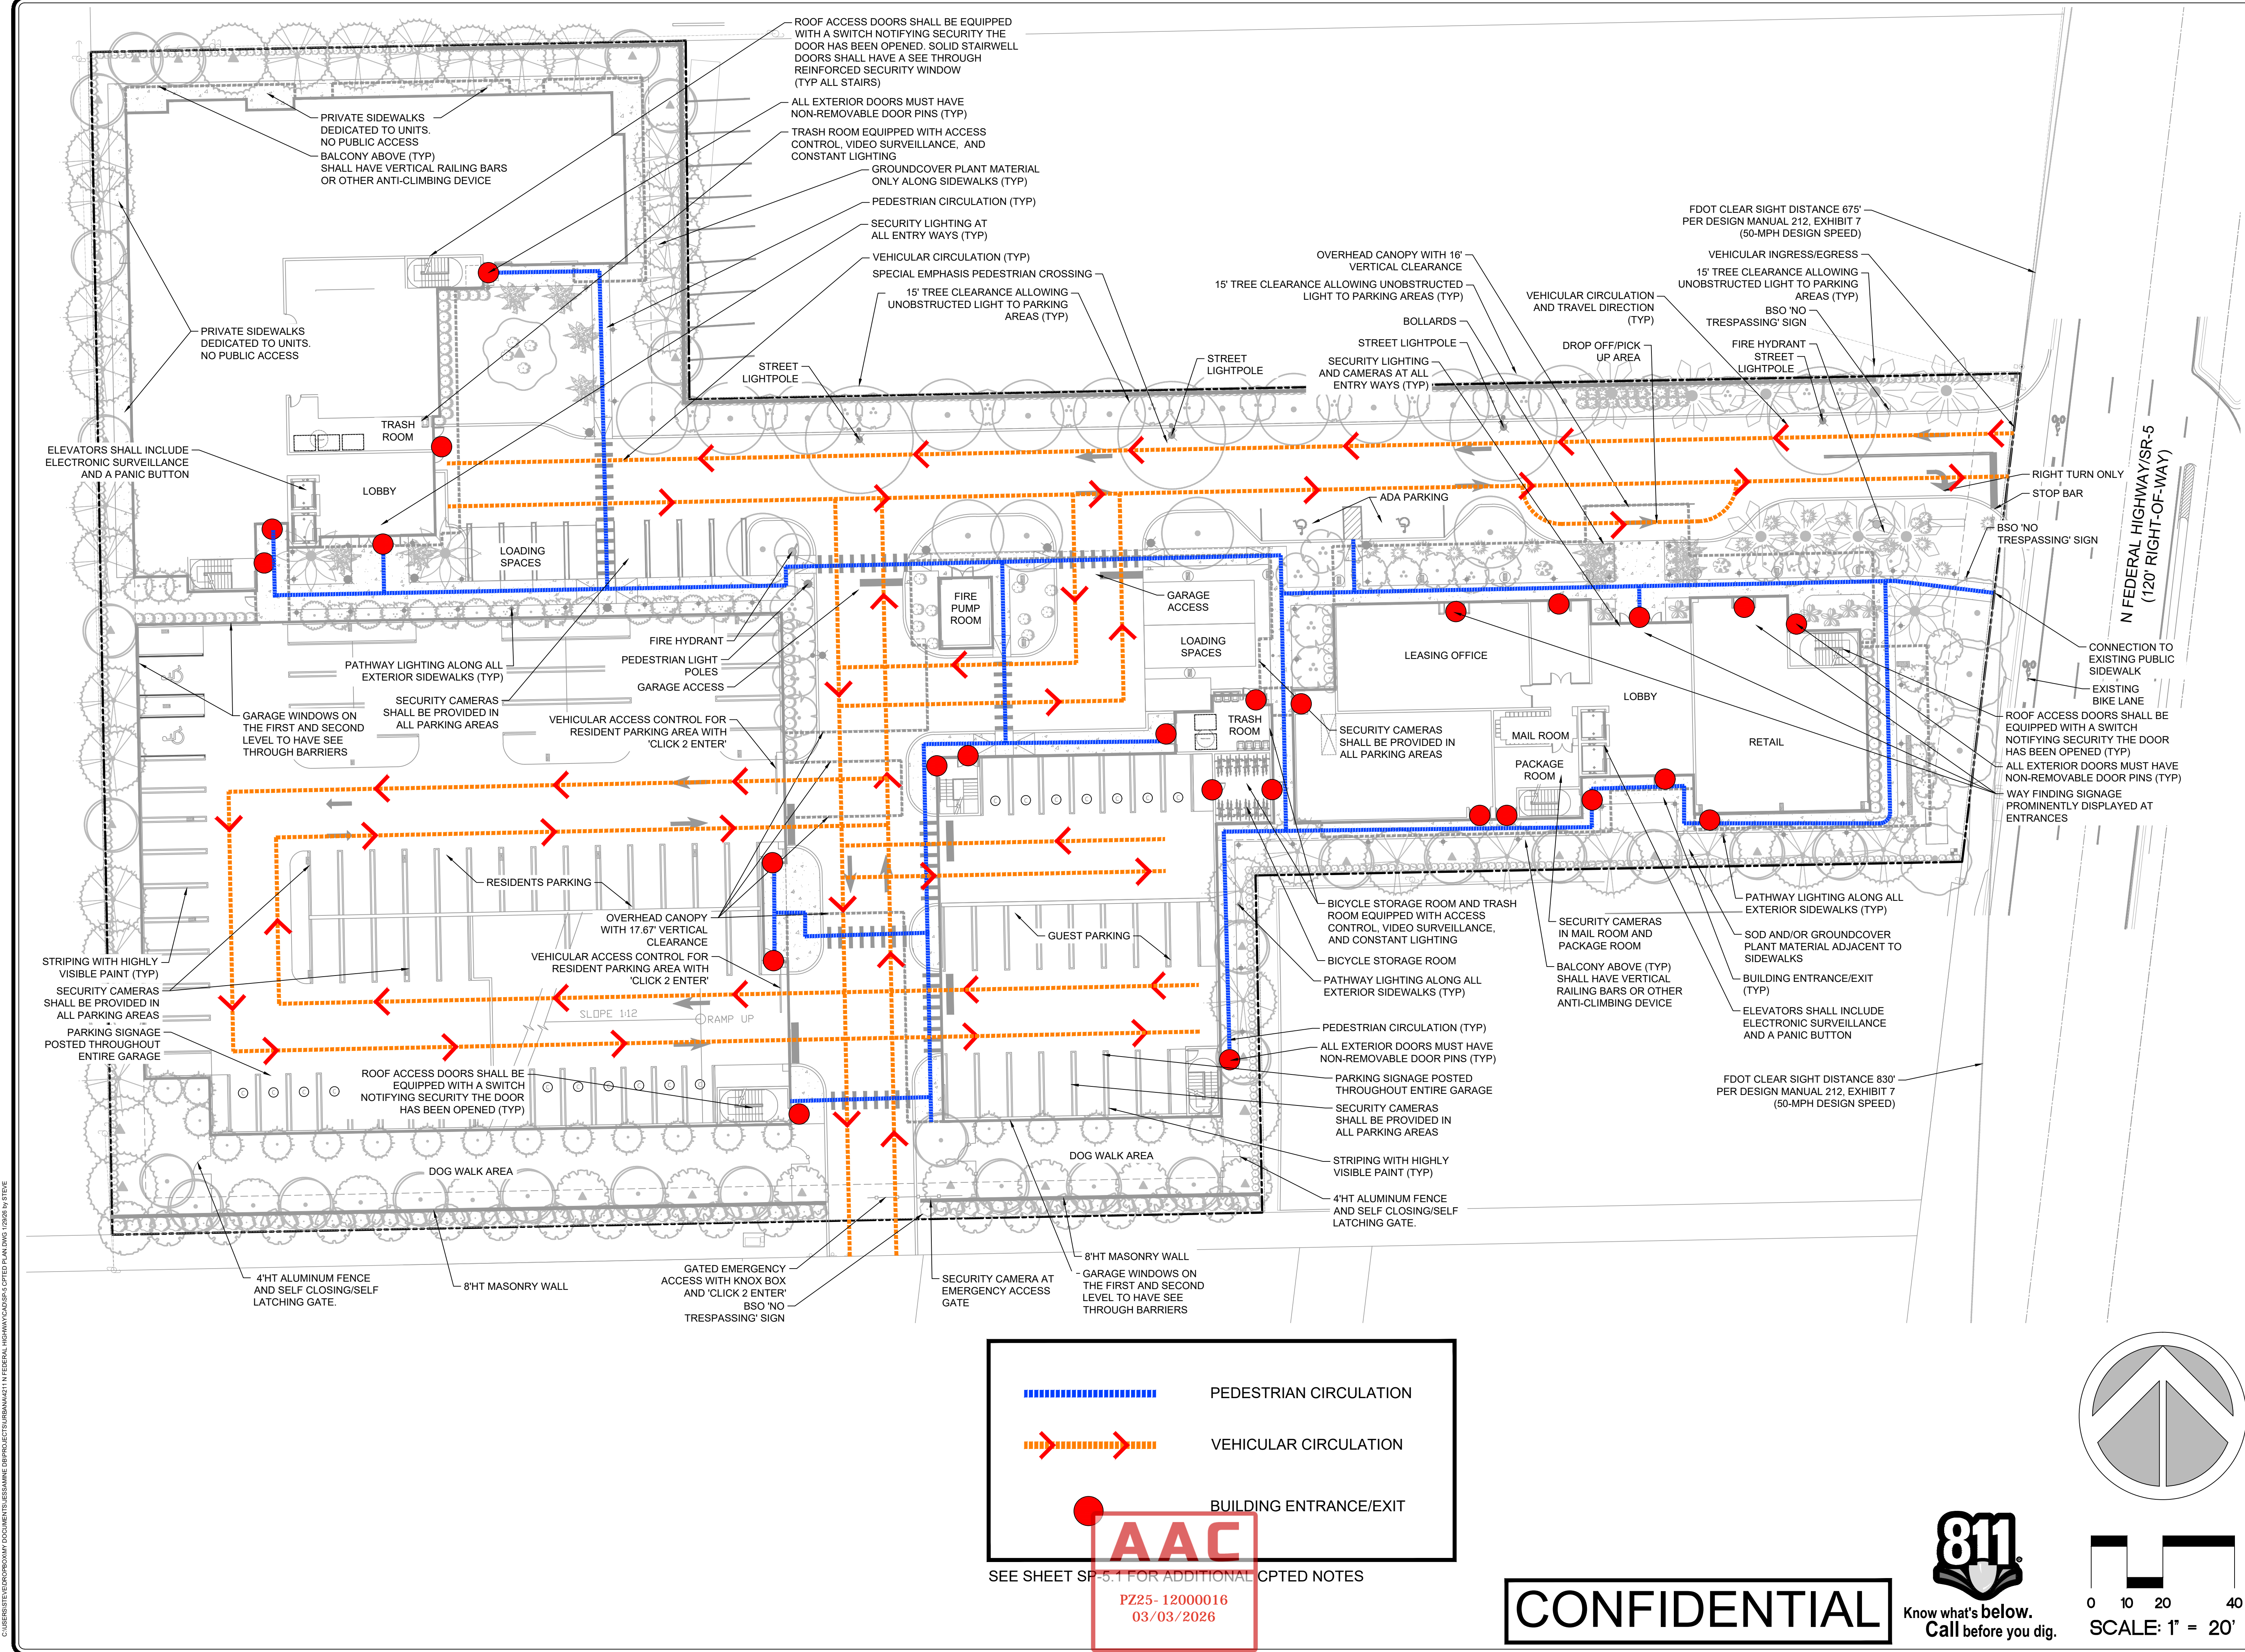

PEDESTRIAN CIRCULATION

VEHICULAR CIRCULATION


BUILDING ENTRANCE/EXIT

AAC

SEE SHEET SP-5.1 FOR ADDITIONAL CPTD NOTES

PZ25- 12000016
03/03/2026

CONFIDENTIAL

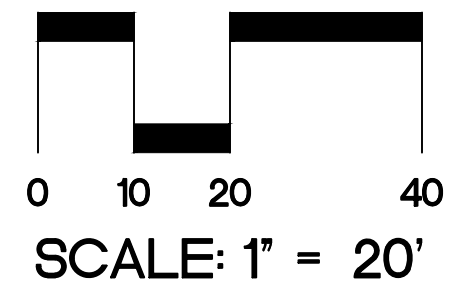

Sheet Title	CPTD PLAN
Revision Dates	10/27/25 - CITY COMMENTS 12/16/25 - CITY COMMENTS
Date	02/02/2026
Sheet Number	SP-5
Seal	