




2 BR TYPE A (79 UNITS)  
1,195 SF

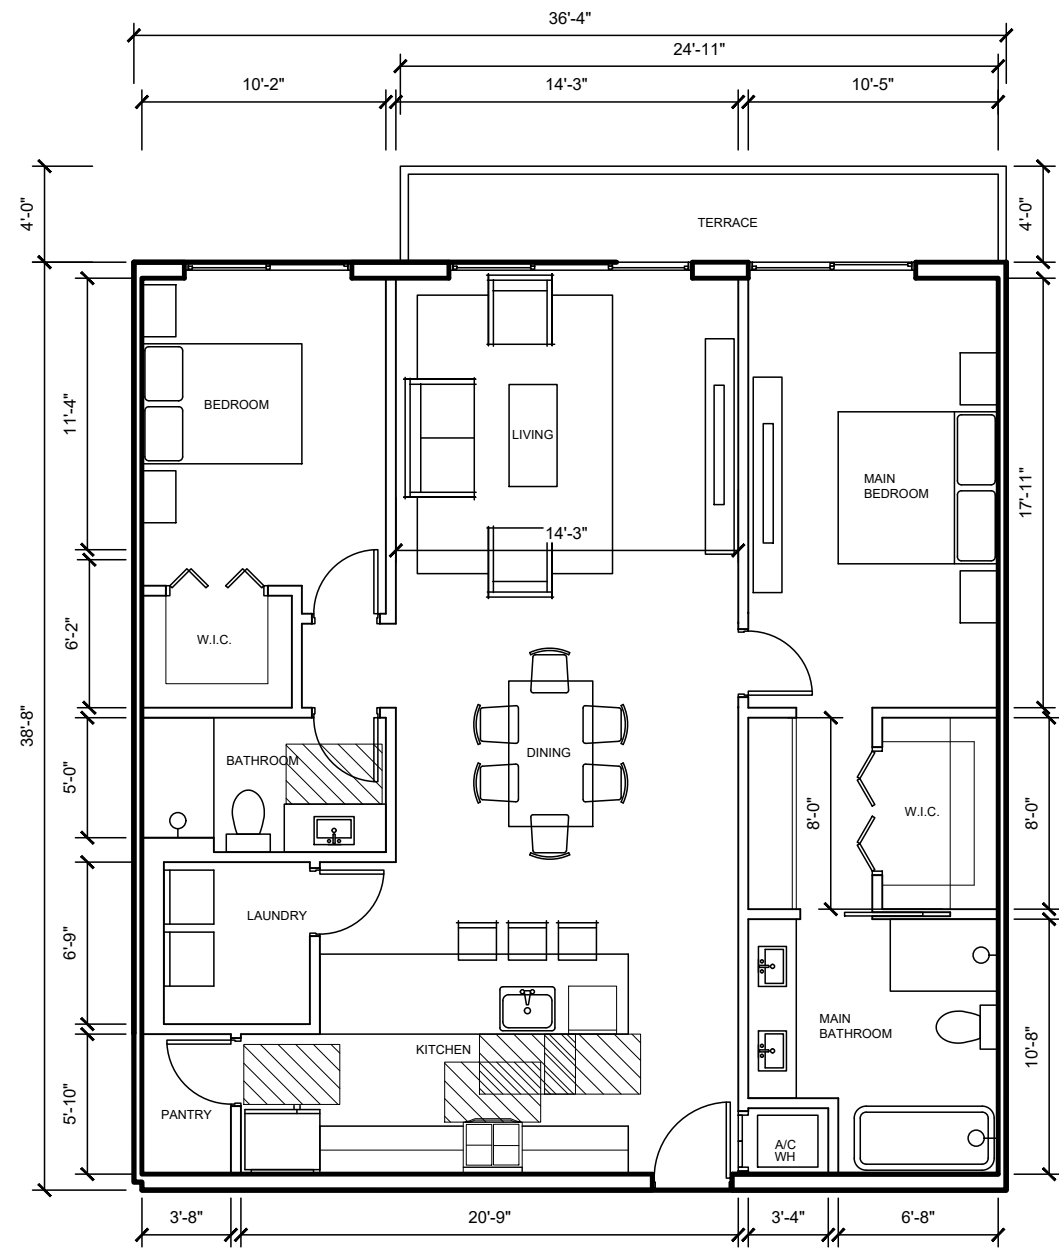


2 BR TYPE B (8 UNITS)  
1,394 SF

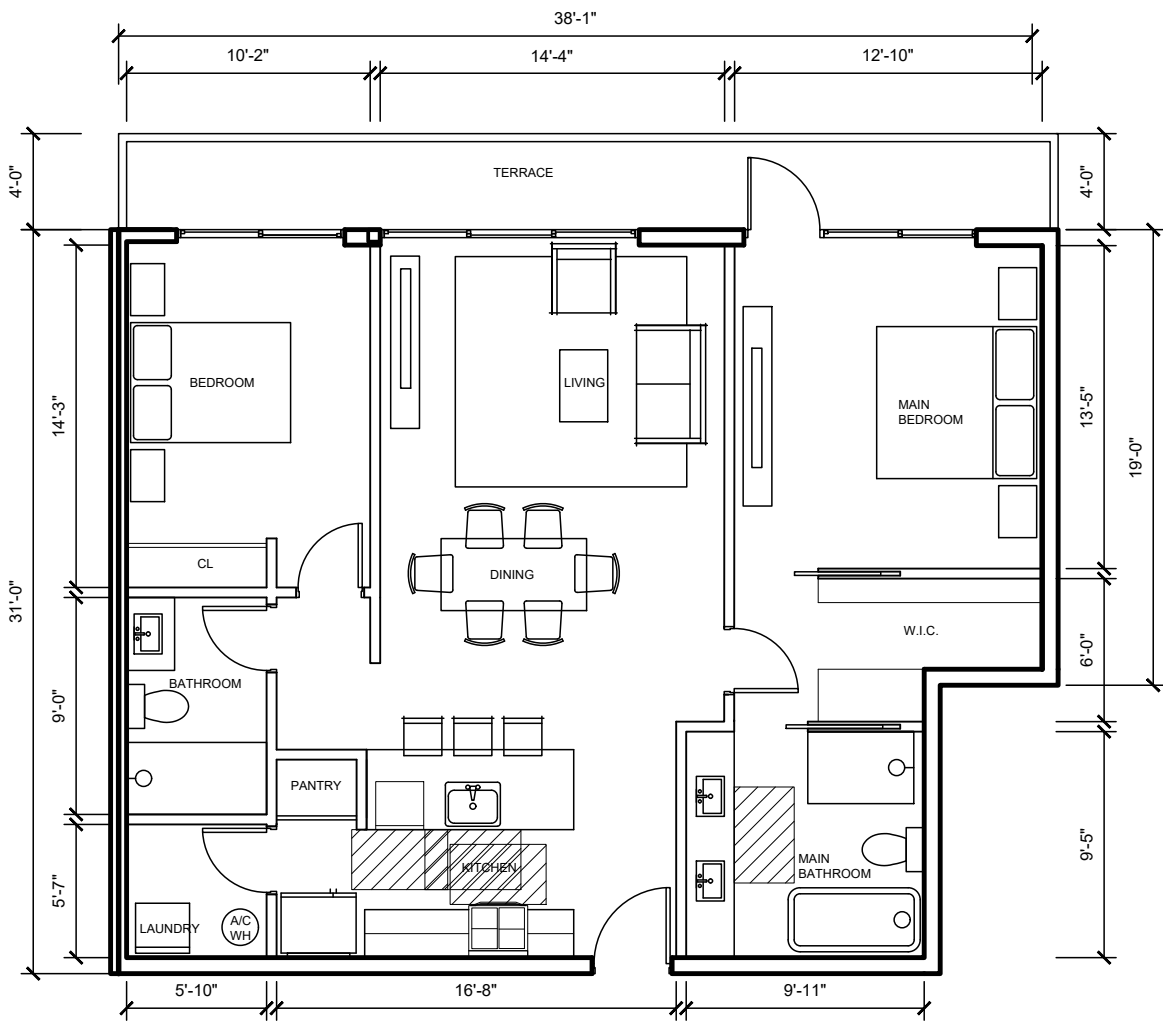


2 BR TYPE F (6 UNITS)  
1,193 SF

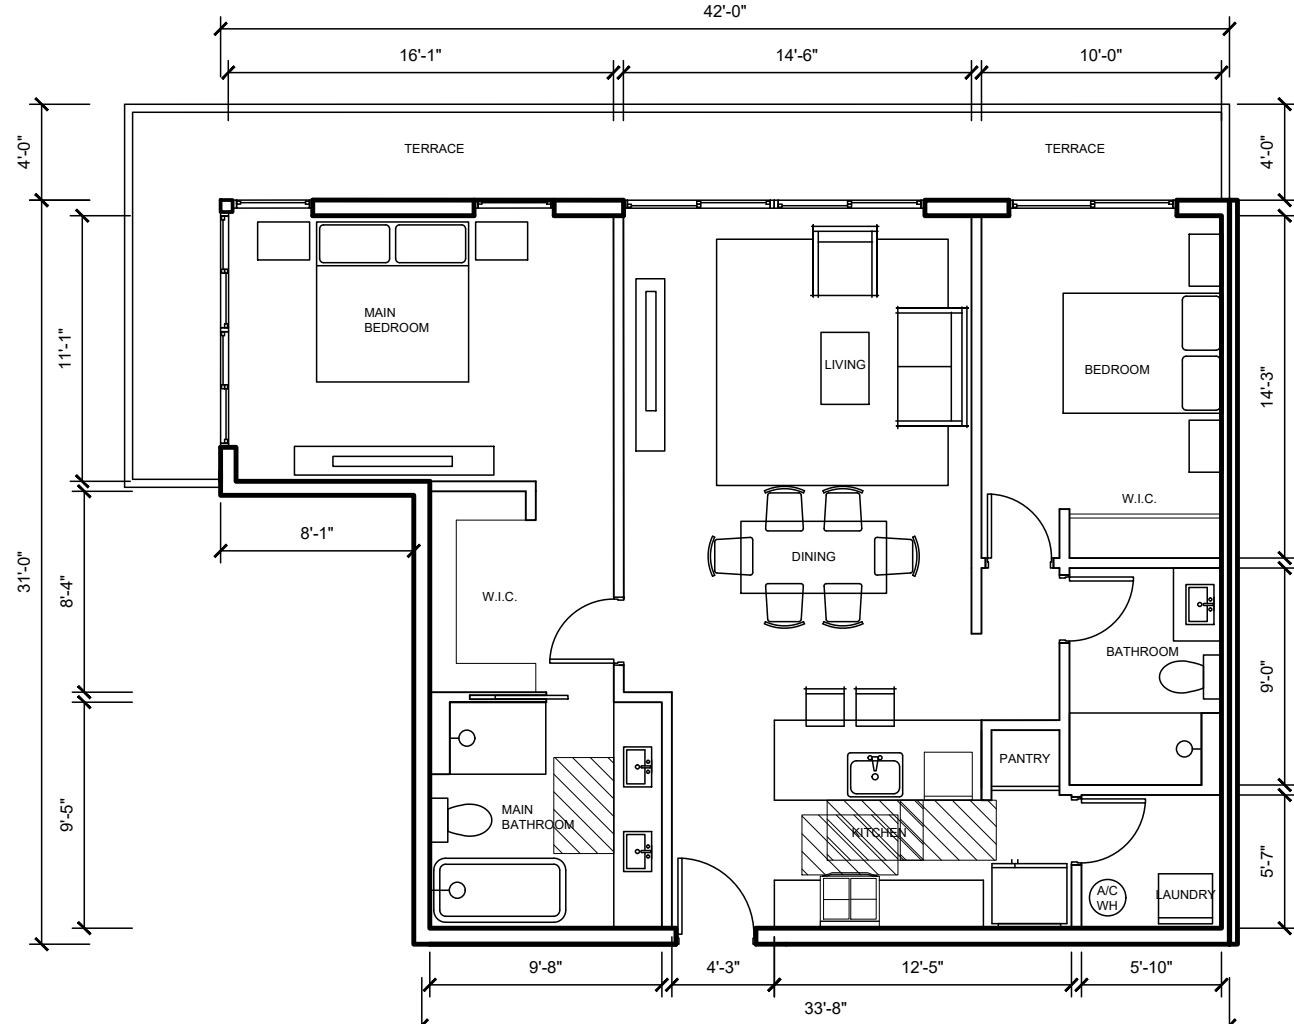


2 BR TYPE G (6 UNITS)  
1,204 SF

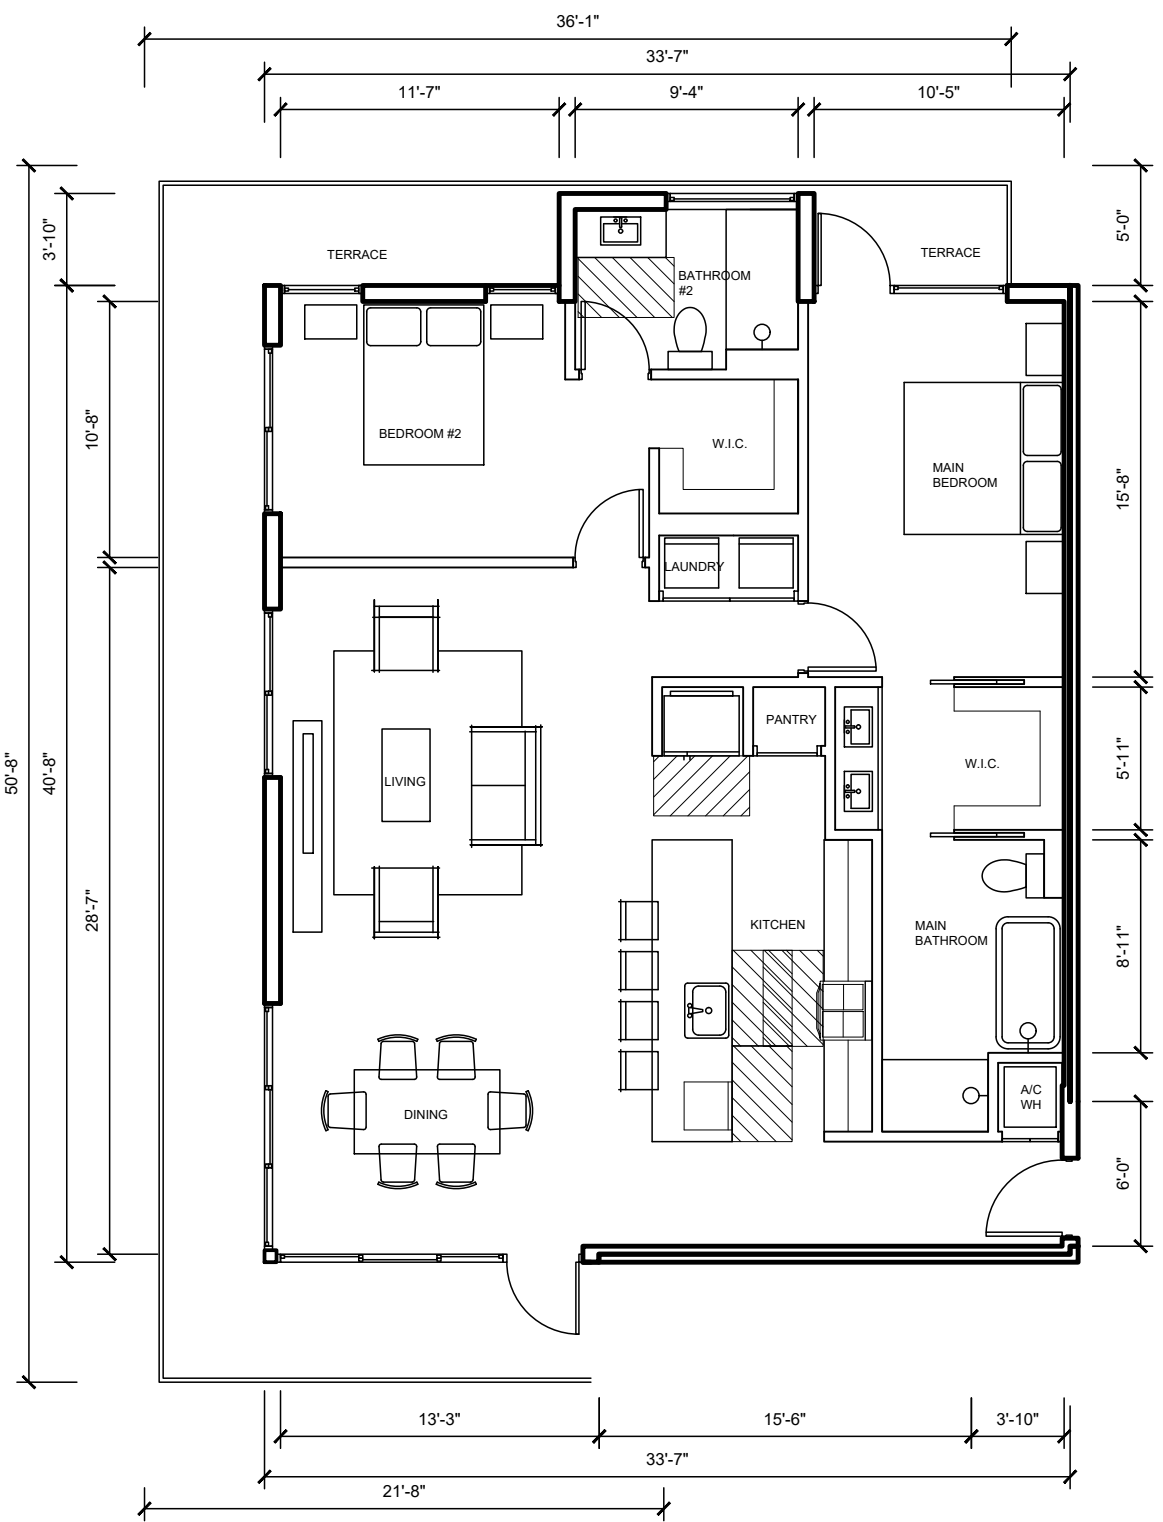


2 BR TYPE D (5 UNITS)  
1,375 SF

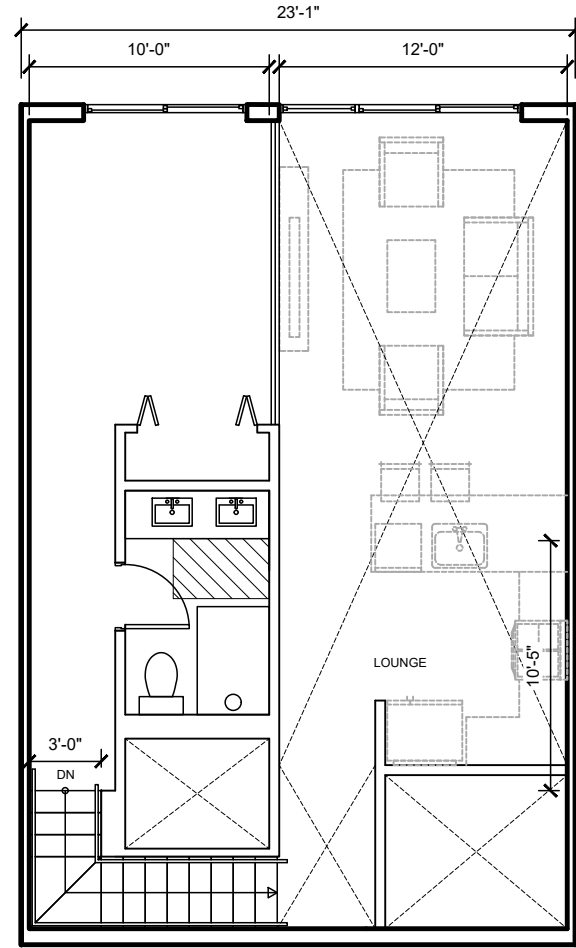


2 BR TYPE C - MEZZANINE (2 UNITS)  
261 SF

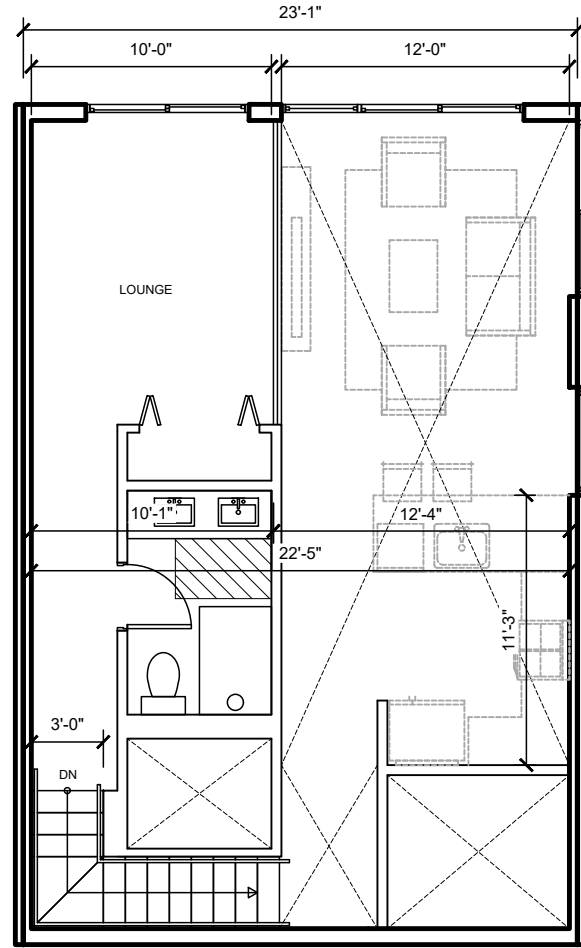


2 BR TYPE E - MEZZANINE (2 UNITS)  
264 SF

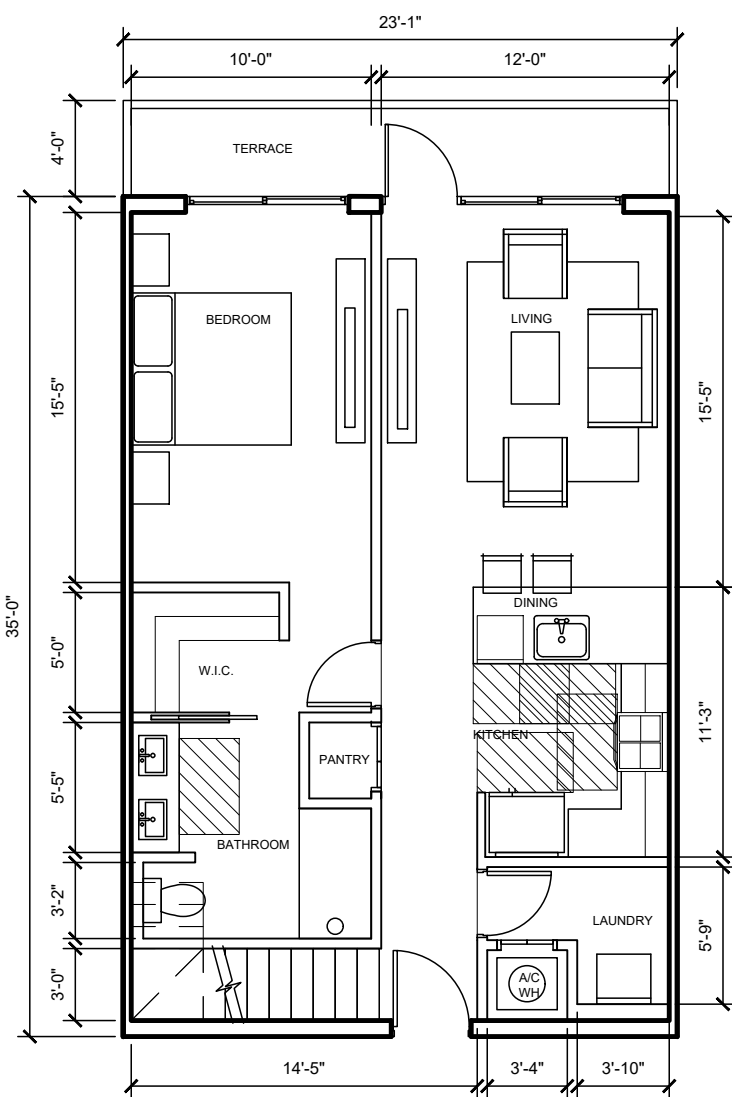


2 BR TYPE C (2 UNITS)  
792 SF + 261 SF (MEZZANINE) = 1,053 SF

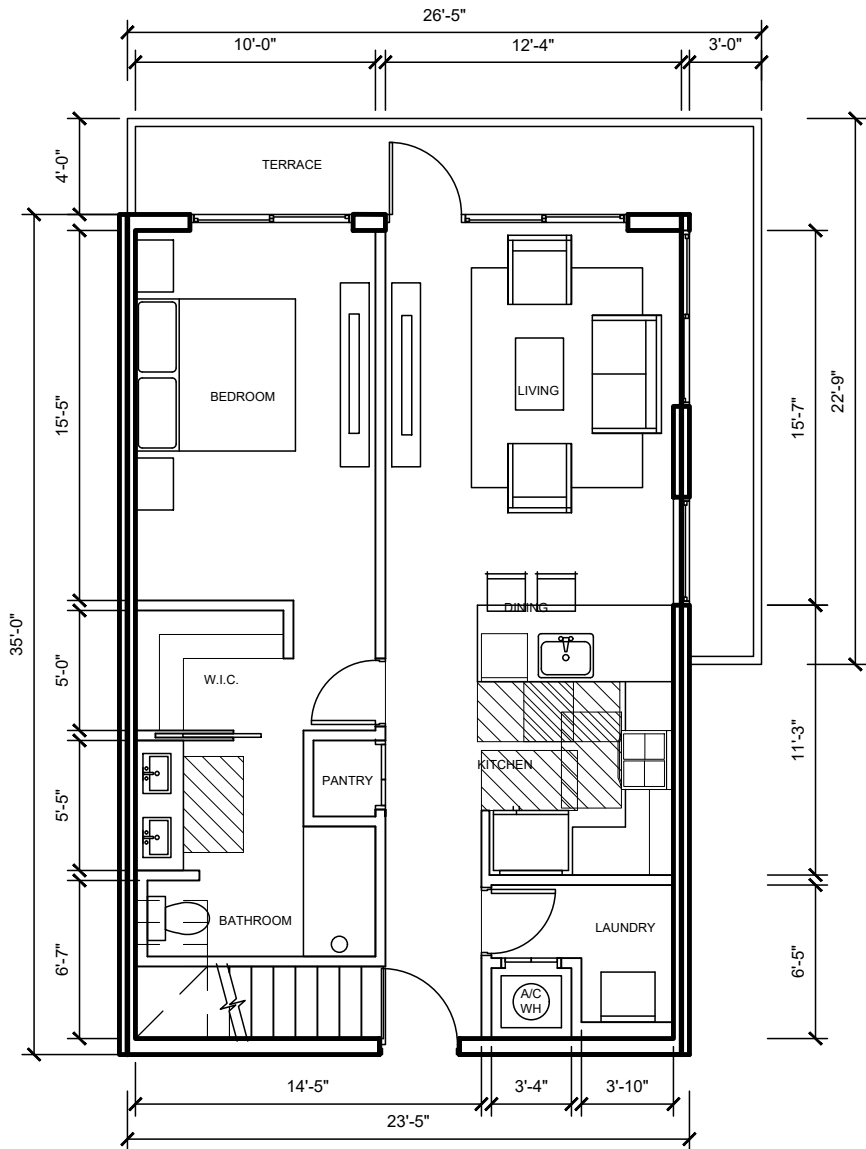


2 BR TYPE E (2 UNITS)  
812 SF + 264 SF (MEZZANINE) = 1,076 SF

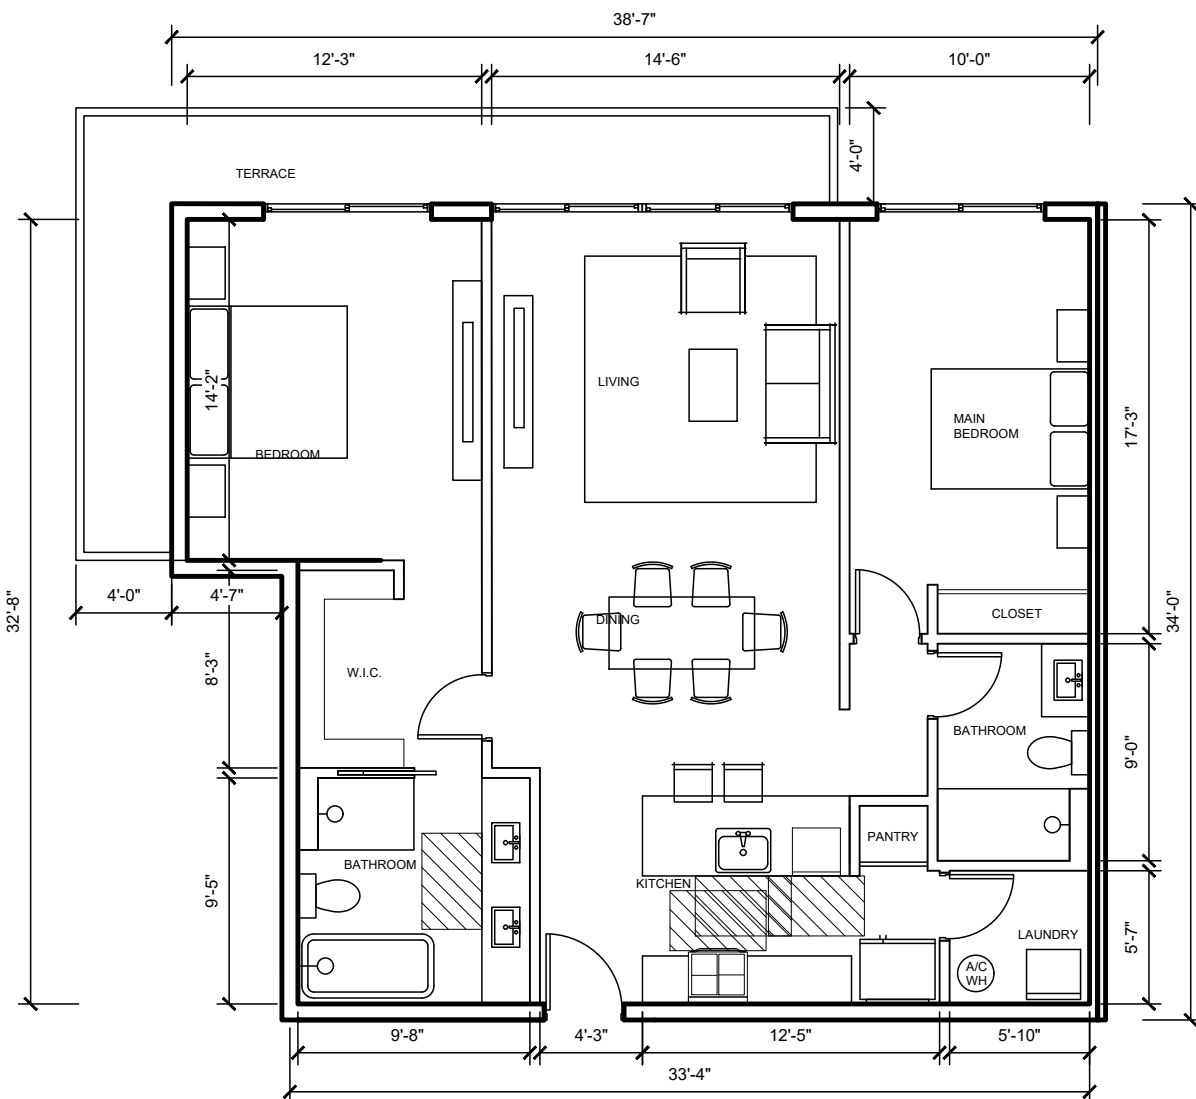

2 BR TYPE H (8 UNITS)  
1,208 SF

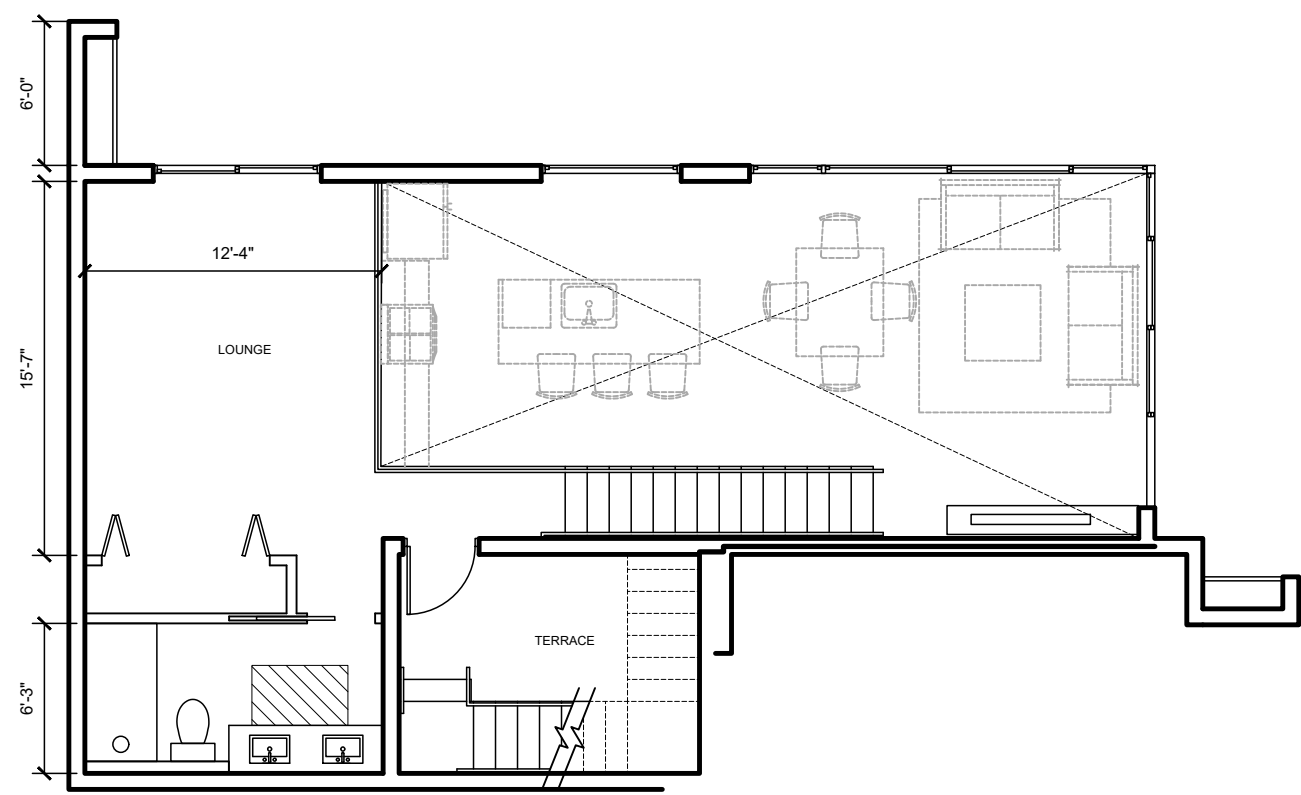

2 BR TYPE I - MEZZANINE (1 UNIT)  
314 SF

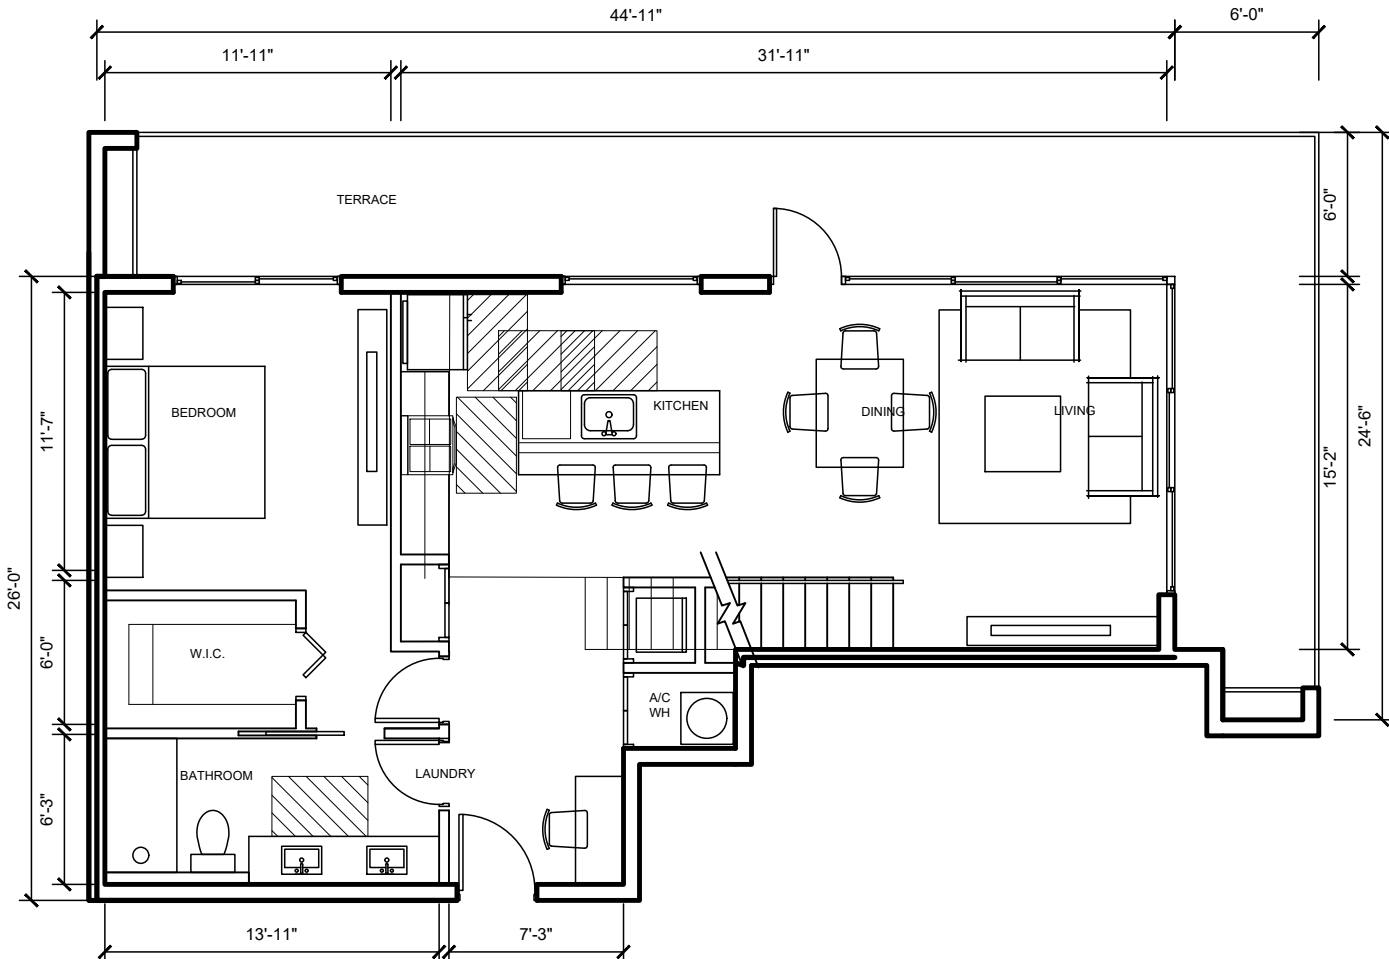

2 BR TYPE I (1 UNIT)  
950 SF + 314 SH (MEZZANINE) = 1,264 SF

AAC

PZ25- 12000016  
03/03/2026

2 BEDROOM UNIT LAYOUTS  
SCALE: 1/8" = 1'-0"

1

COPYRIGHT 2025 MADSEN DESIGN, ALL RIGHTS RESERVED

MADSEN  
DESIGN

Architects  
Planners  
Interior Design  
220 NE 11th St.  
Boca Raton FL 33432  
416 SE 5th St.  
Delray Beach FL 33483

P: 561 - 749 - 1234

GREG MADSEN - AR92411

THE SATORI

4211 N FEDERAL HWY  
POMPANO BEACH, FL 33064

SUBMITTALS:

TWO BEDROOM UNIT  
LAYOUTS

A4.2

PROJECT NUMBER: 25-008