




3 BR TYPE A (4 UNITS)
1,630 SF

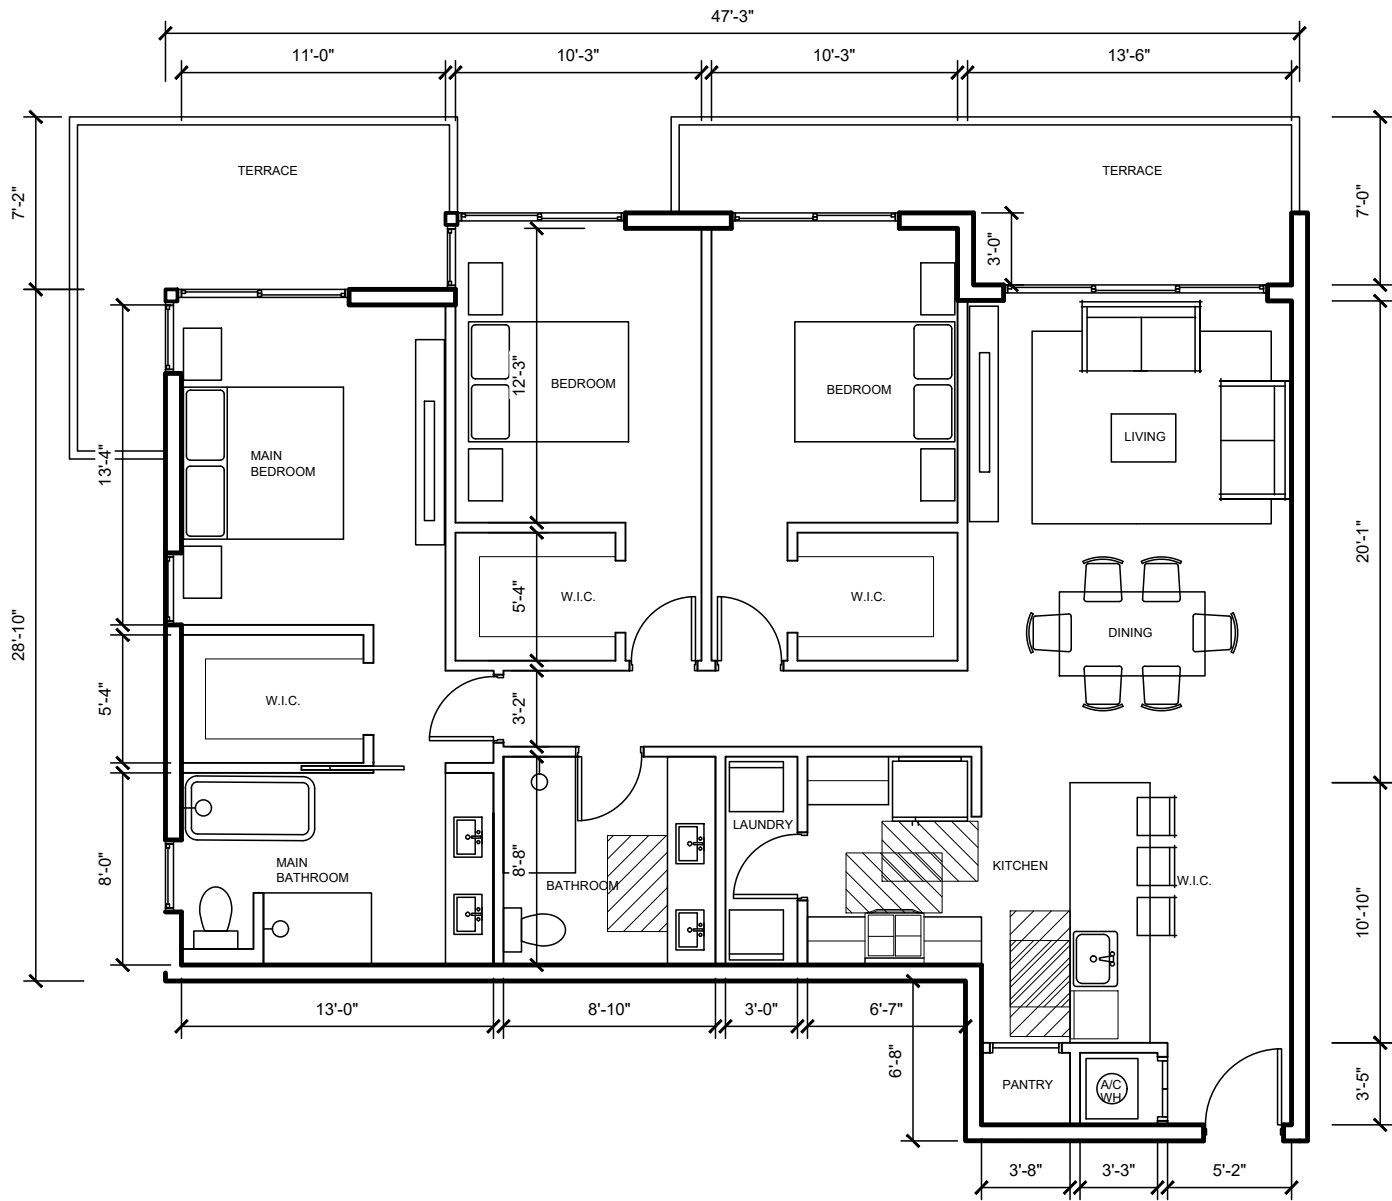


3 BR TYPE B (8 UNITS)
1,602 SF

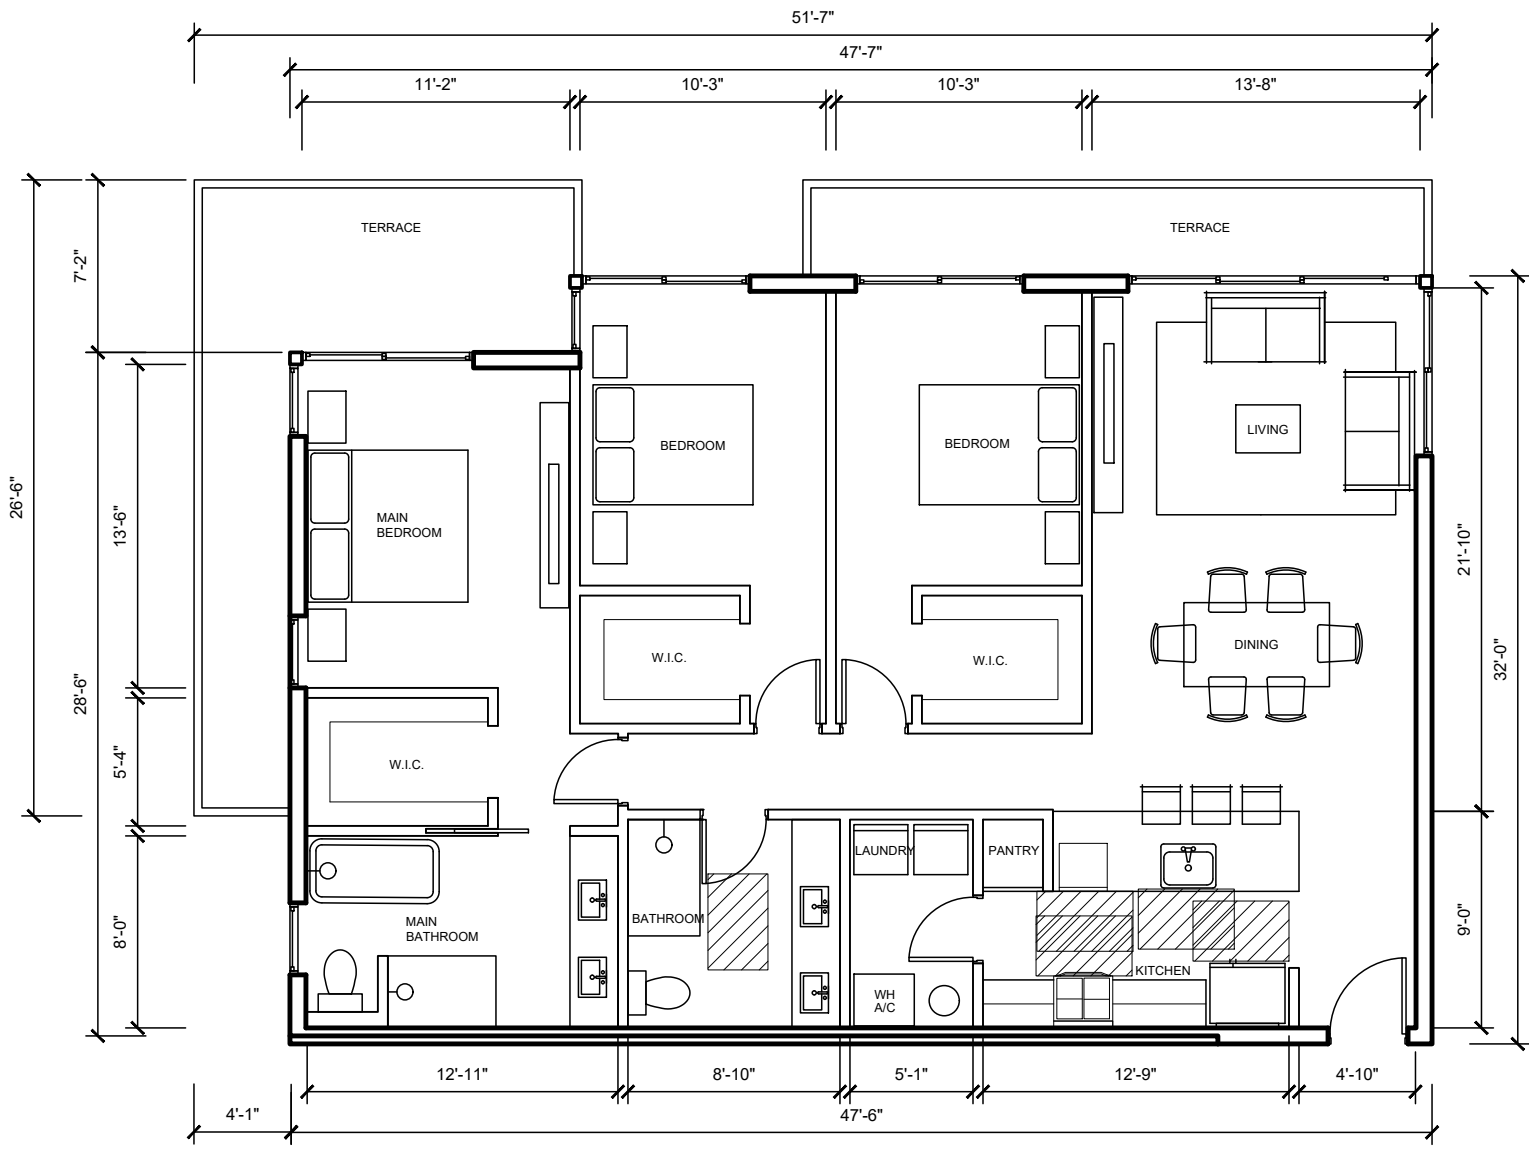


3 BR TYPE C (8 UNITS)
1,470 SF

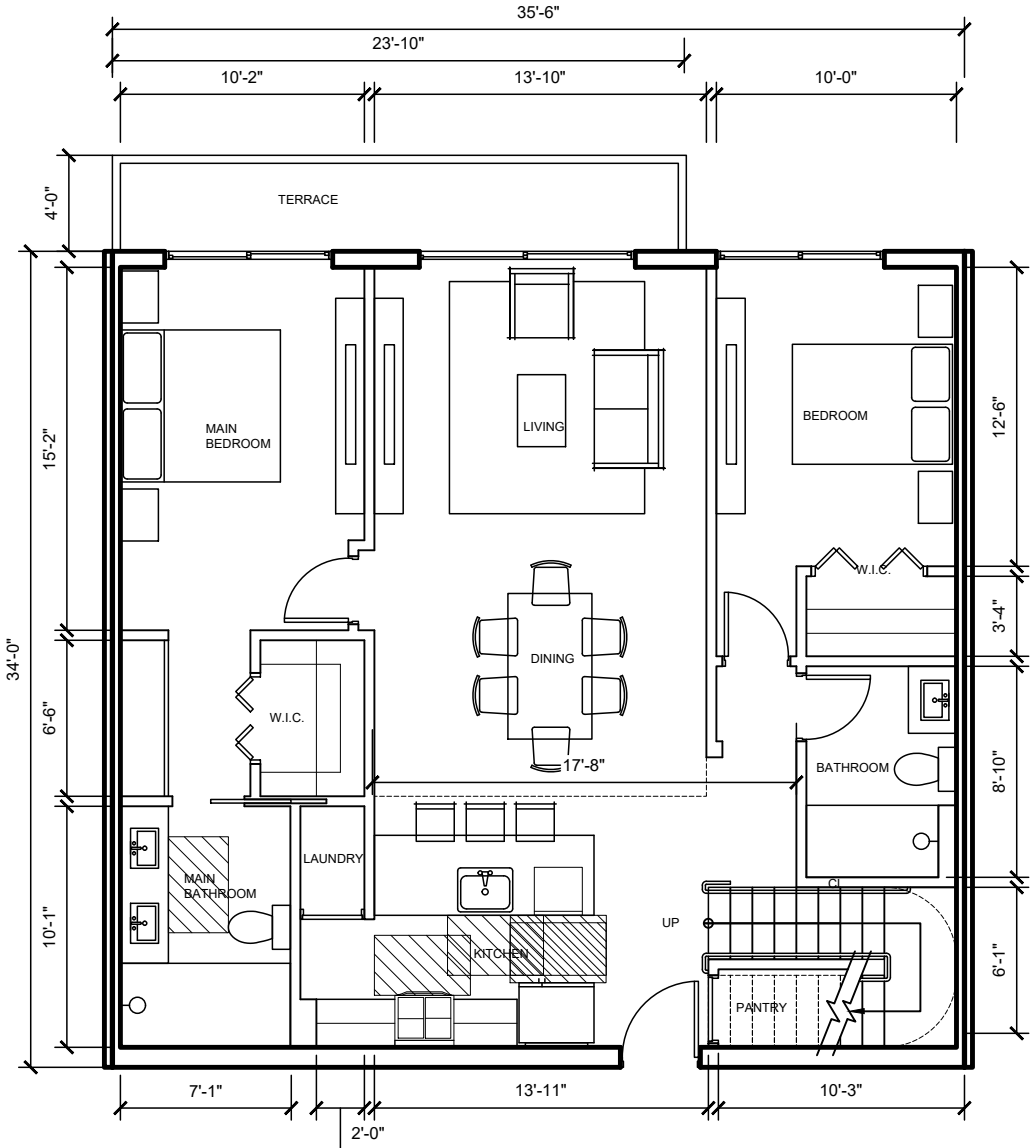


3 BR + MEZZ. TYPE D (2 UNITS)
1,195 SF + 398 SF (MEZZANINE) = 1,593 SF

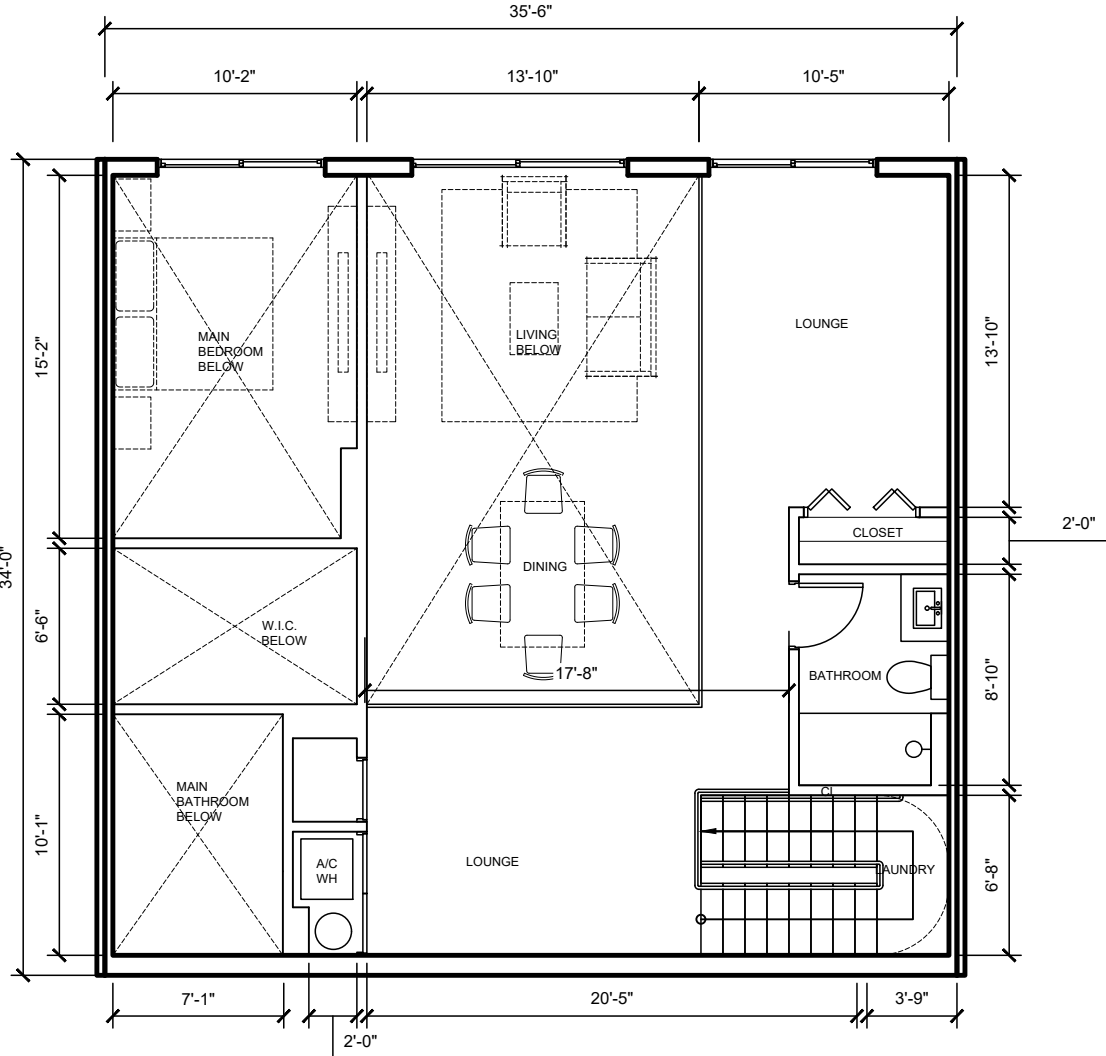

3 BR TYPE D - MEZZANINE (2 UNITS)
398 SF

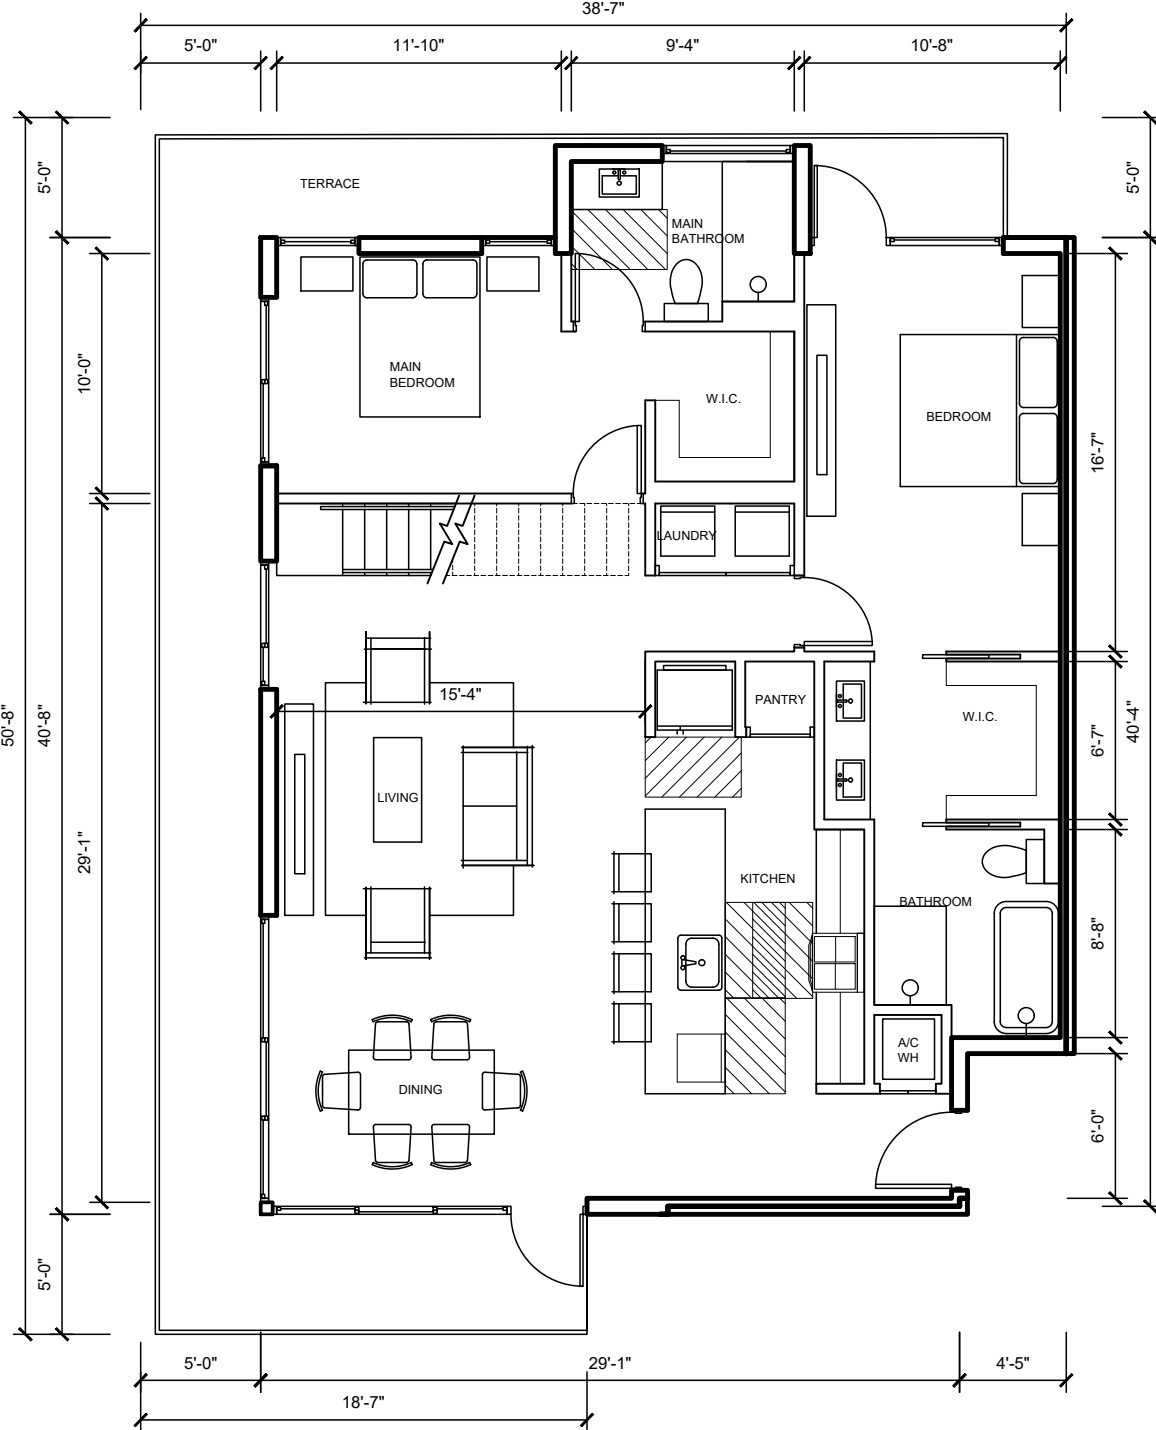

2 BR + MEZZ. TYPE E (1 UNIT)
1,375 SF + 423 SF (MEZZANINE) = 1,798 SF

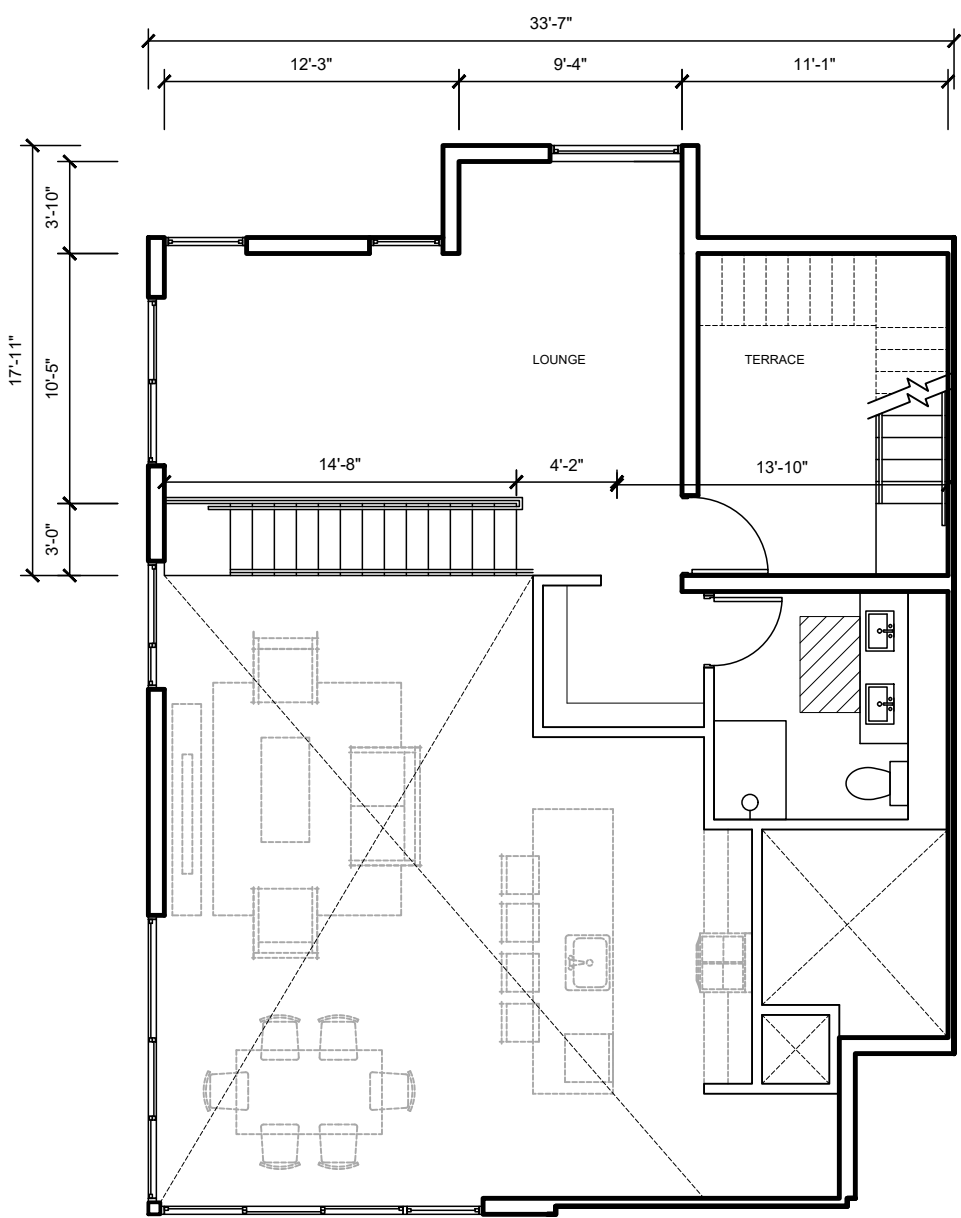

3 BR TYPE E - MEZZANINE (1 UNIT)
423 SF

AAC

PZ25- 12000016
03/03/2026

3 BEDROOM UNIT LAYOUTS
SCALE: 1/8" = 1'-0"

1

COPYRIGHT 2025 MADSEN DESIGN, ALL RIGHTS RESERVED

MADSEN
DESIGN

Architects
Planners
Interior Design
220 NE 11th St.
Boca Raton FL 33432
416 SE 5th St.
Delray Beach FL 33483

P: 561 - 749 - 1234

GREG MADSEN - AR92411

THE SATORI

4211 N FEDERAL HWY
POMPANO BEACH, FL 33064

SUBMITTALS:

THREE
BEDROOM UNIT
LAYOUTS

A4.3

PROJECT NUMBER: 25-008