

THE SATORI


4211 N FEDERAL HWY
POMPANO BEACH, FL 33064

SUBMITTALS:

GROUND LEVEL
LIFE SAFETY PLAN

A15.1

PROJECT NUMBER: 25-008

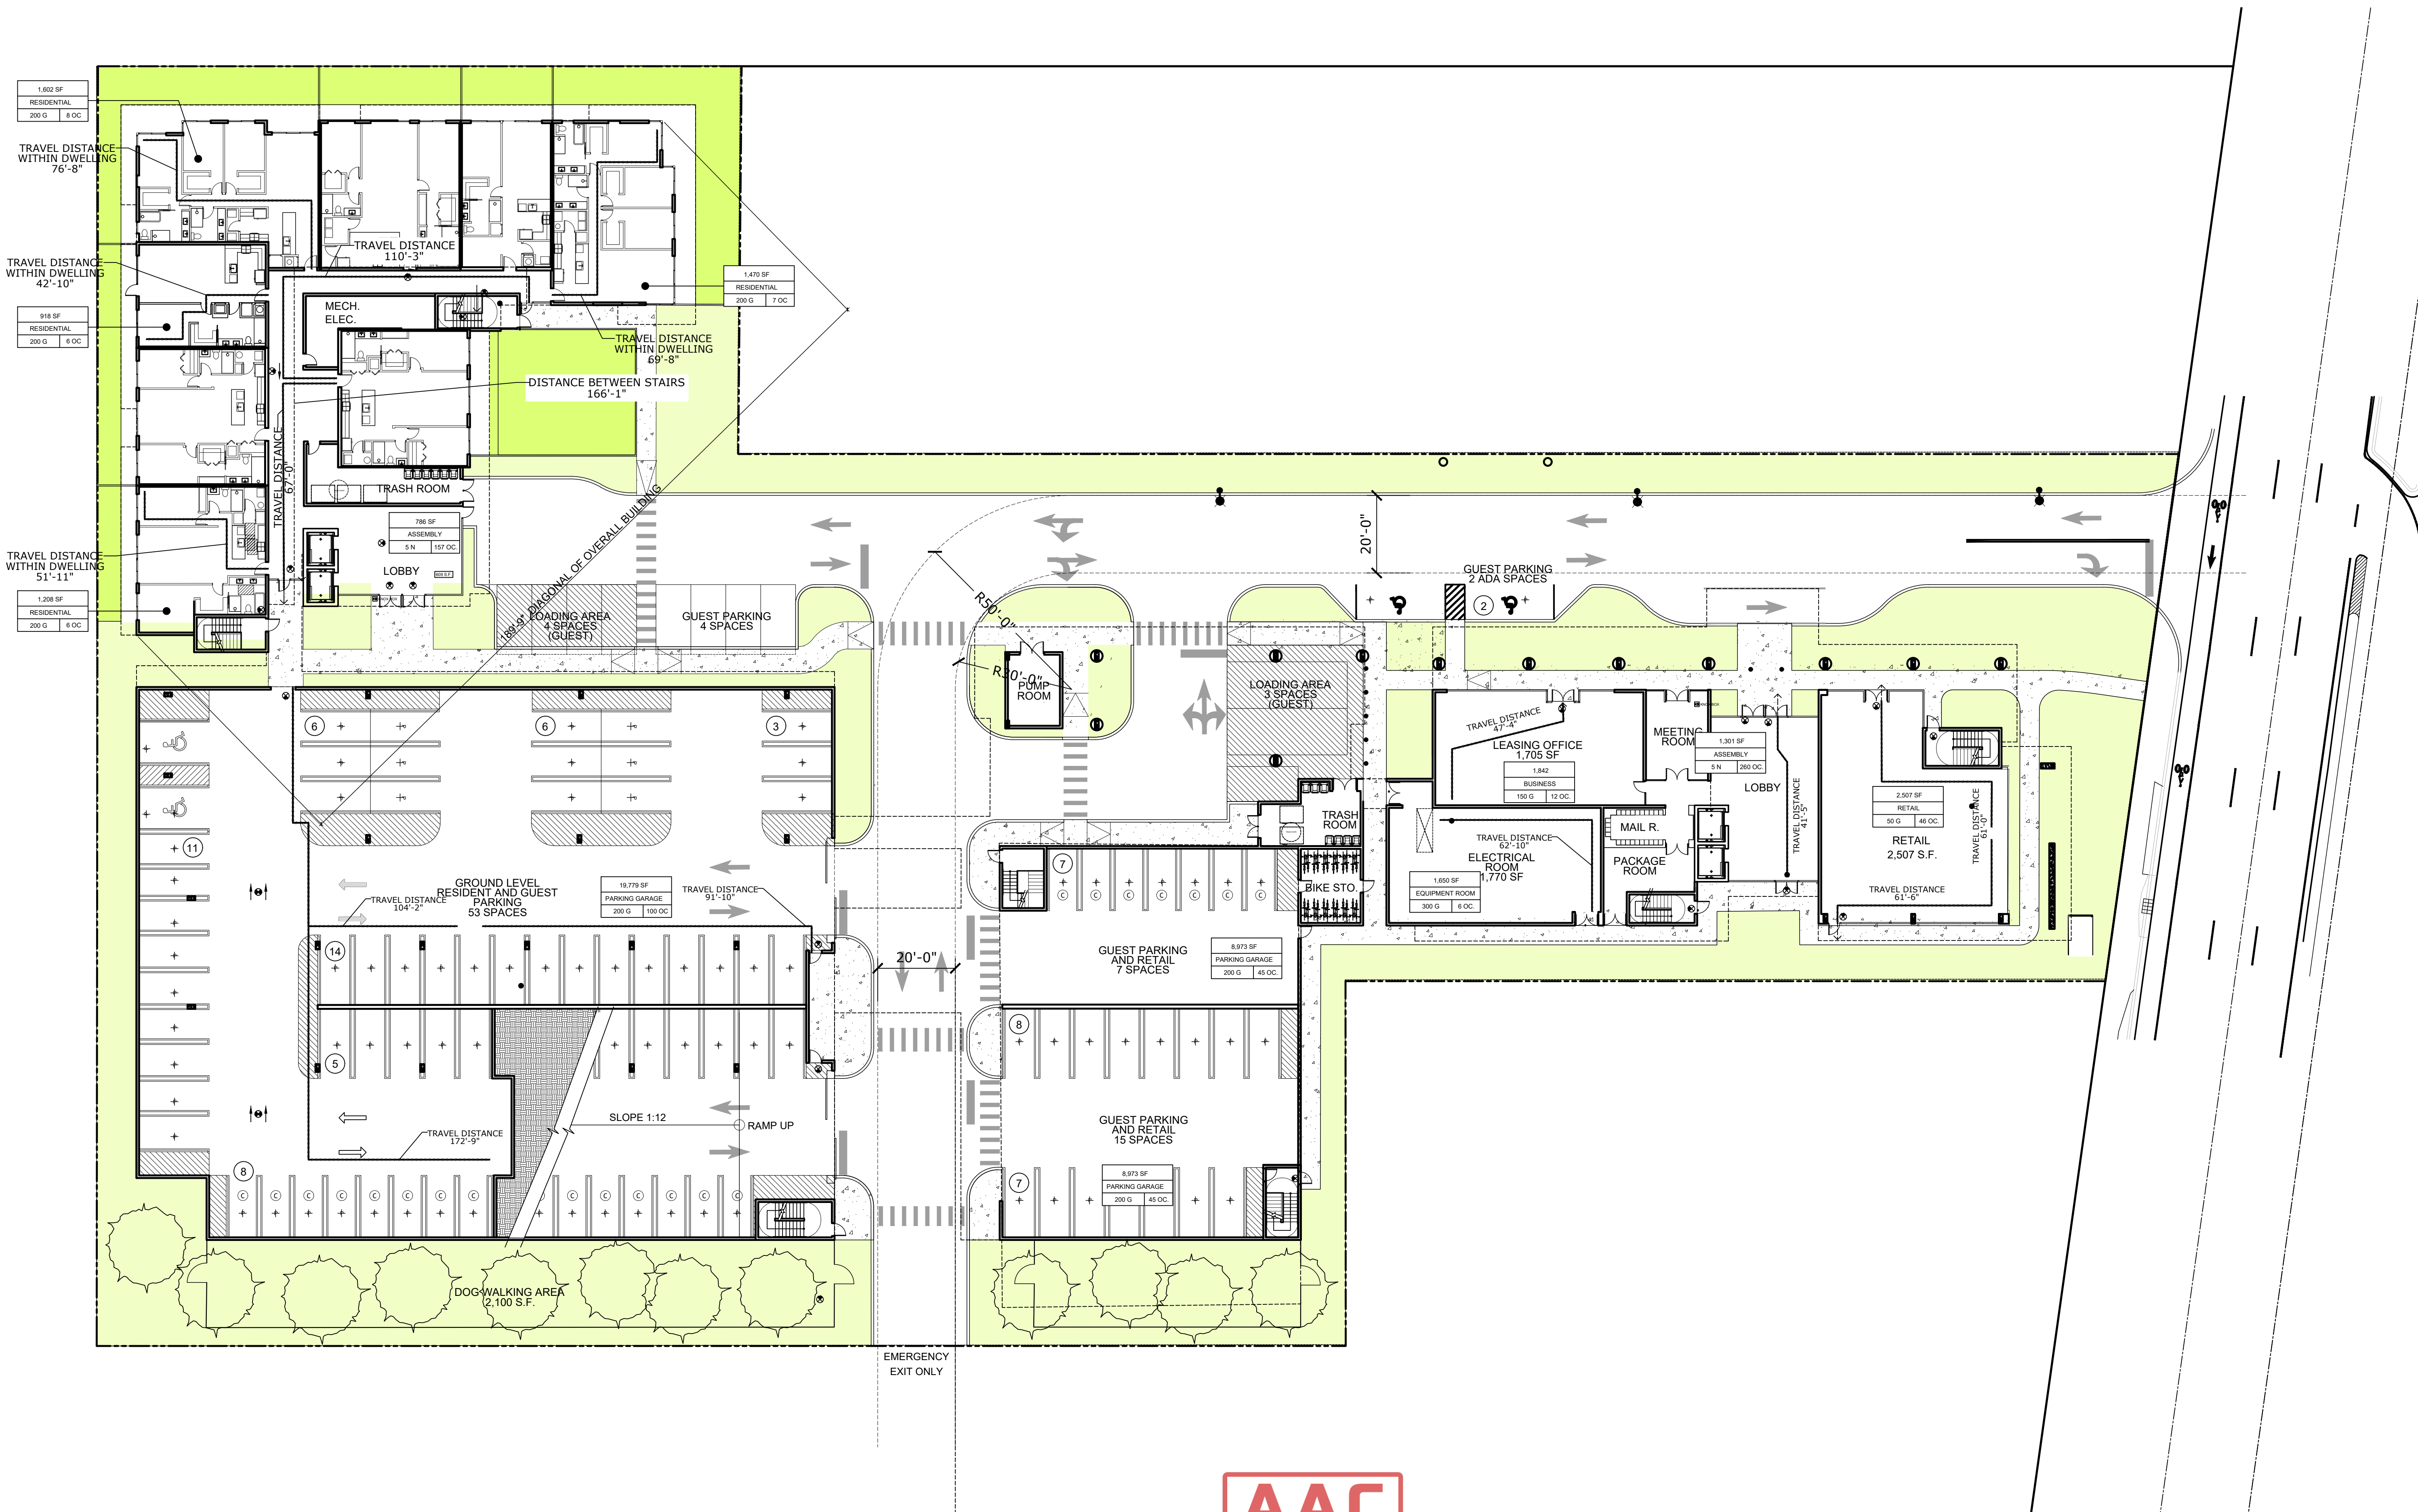

AAC

PZ25- 12000016
03/03/2026

GROUND LEVEL LIFE SAFETY PLAN
SCALE: 1" = 20'-0"

1

COPYRIGHT 2025 MADSEN DESIGN, ALL RIGHTS RESERVED