


THE SATORI

4211 N FEDERAL HWY
POMPANO BEACH, FL 33064

SUBMITTALS:

3RD AND 4TH LEVELS
LIFE SAFETY
PLAN

A15.3

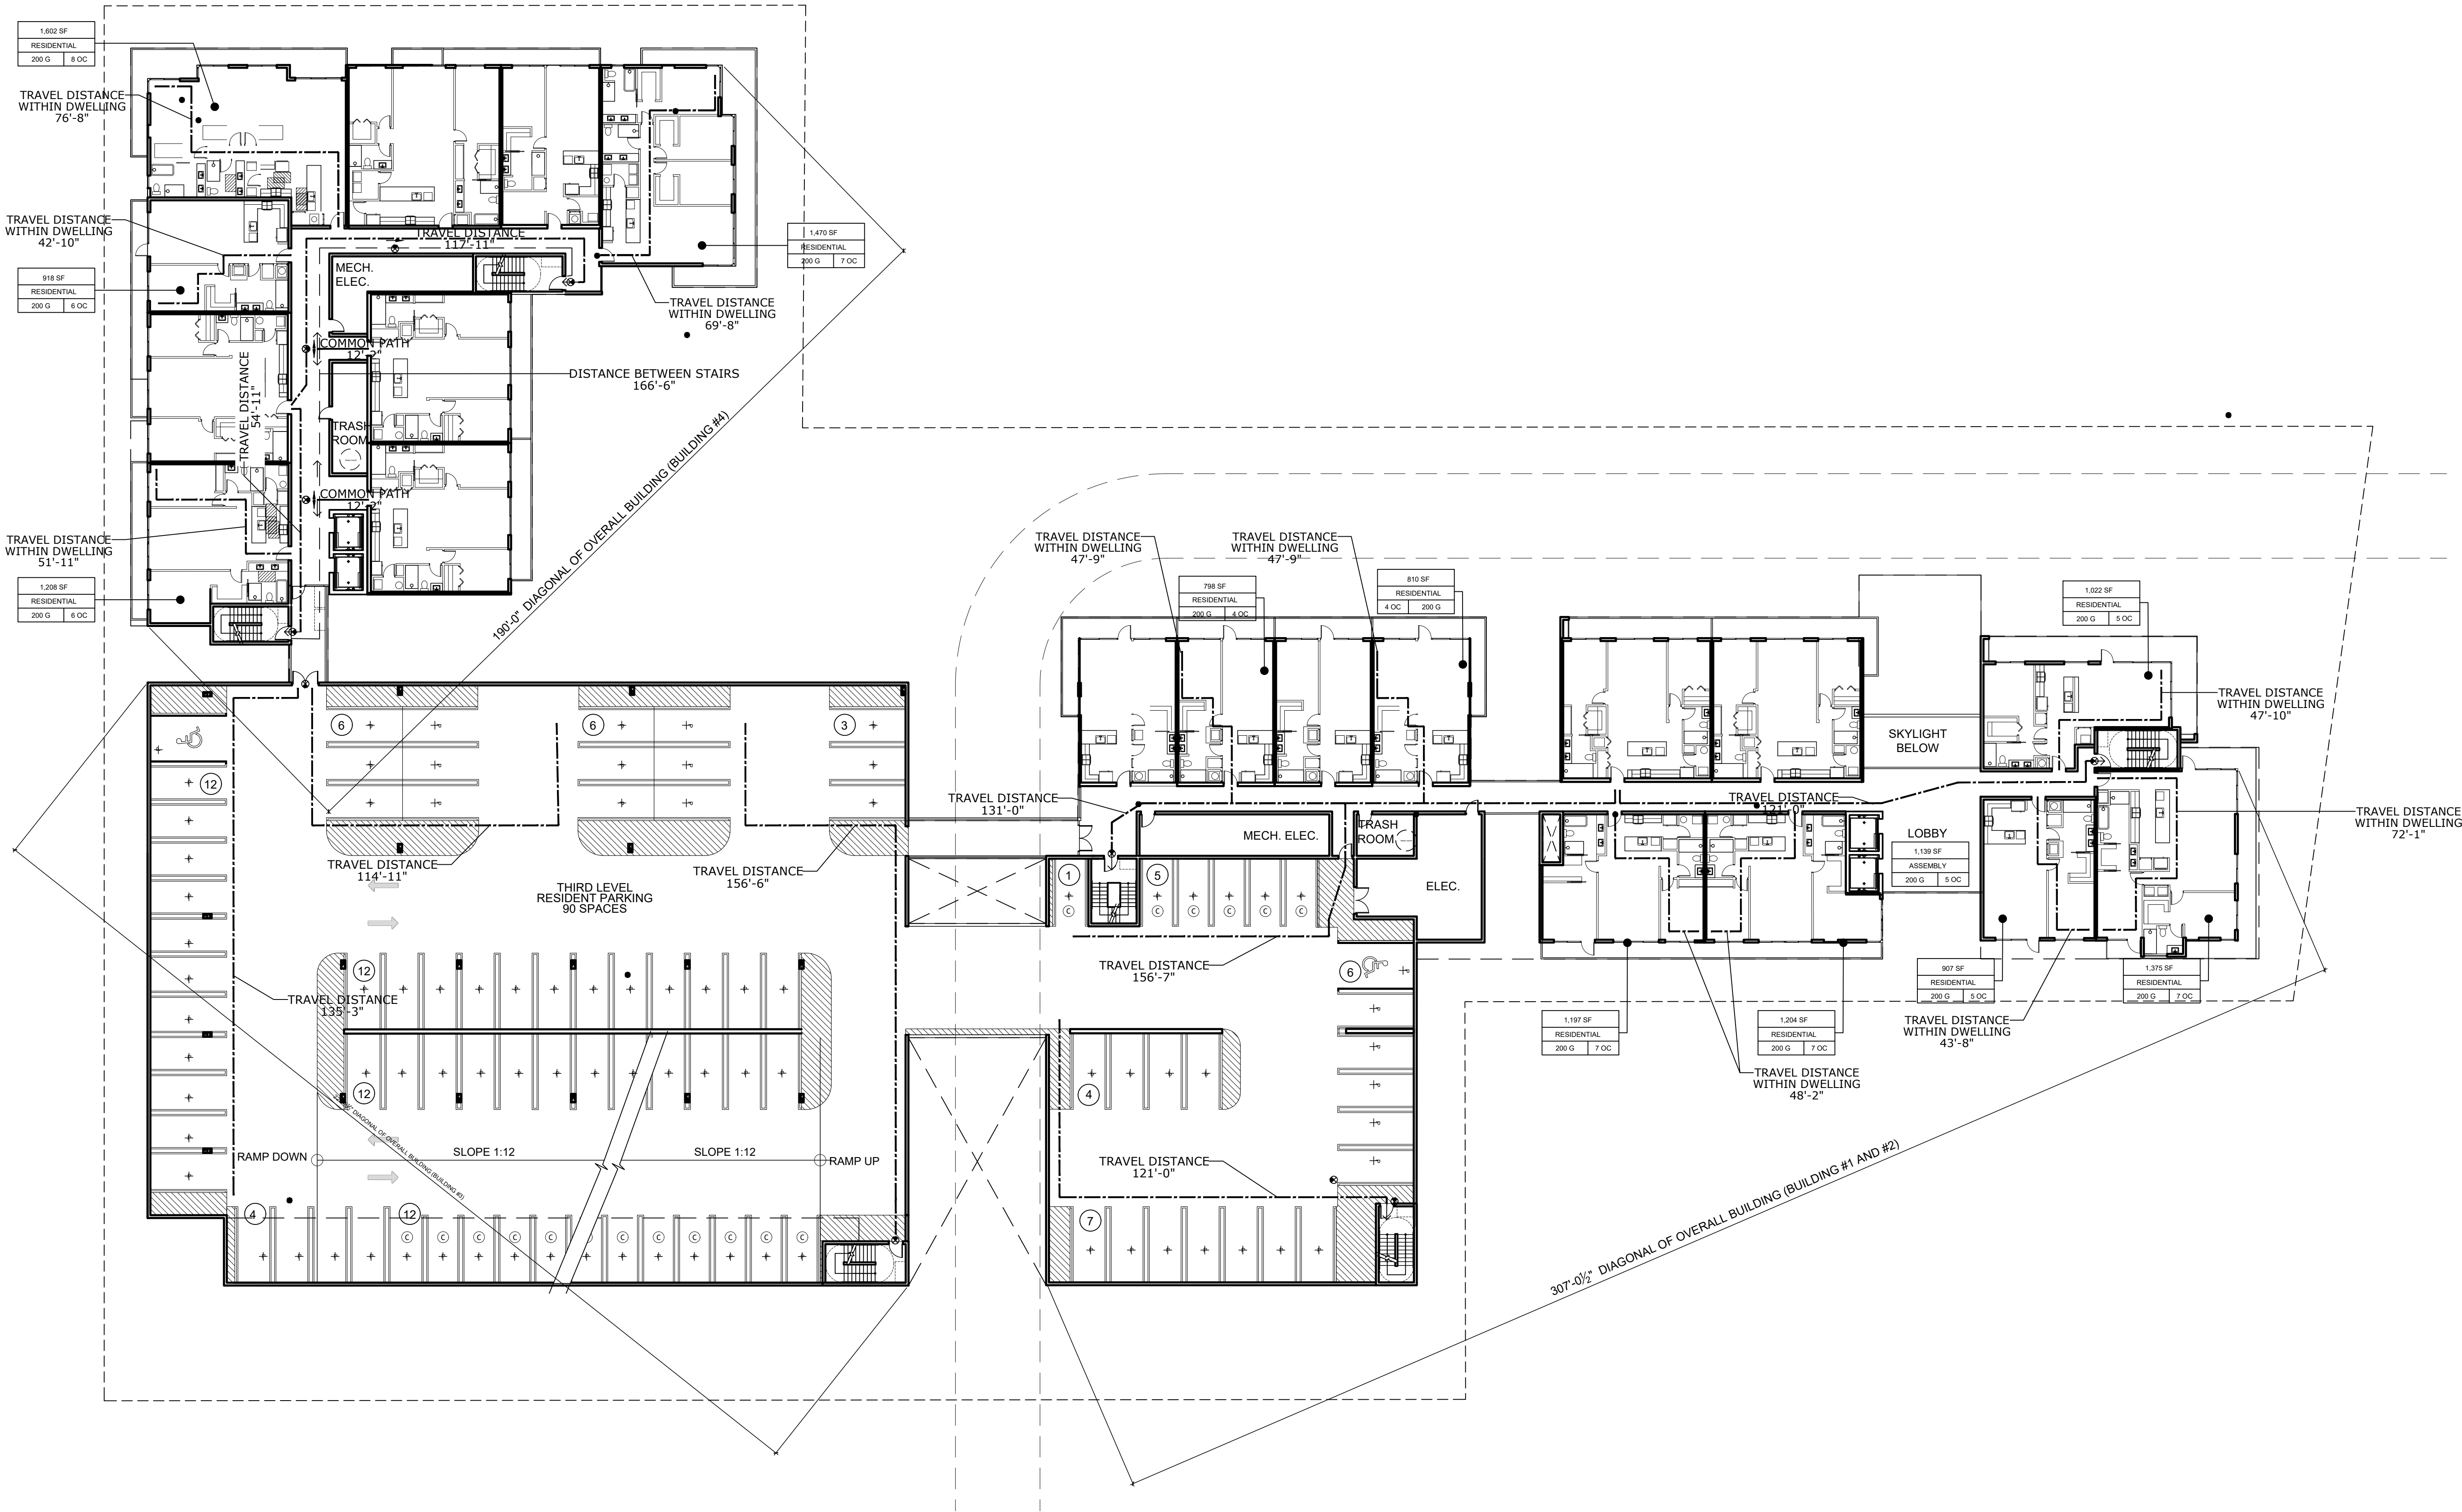

AAC

PZ25-12000016
03/03/2026